


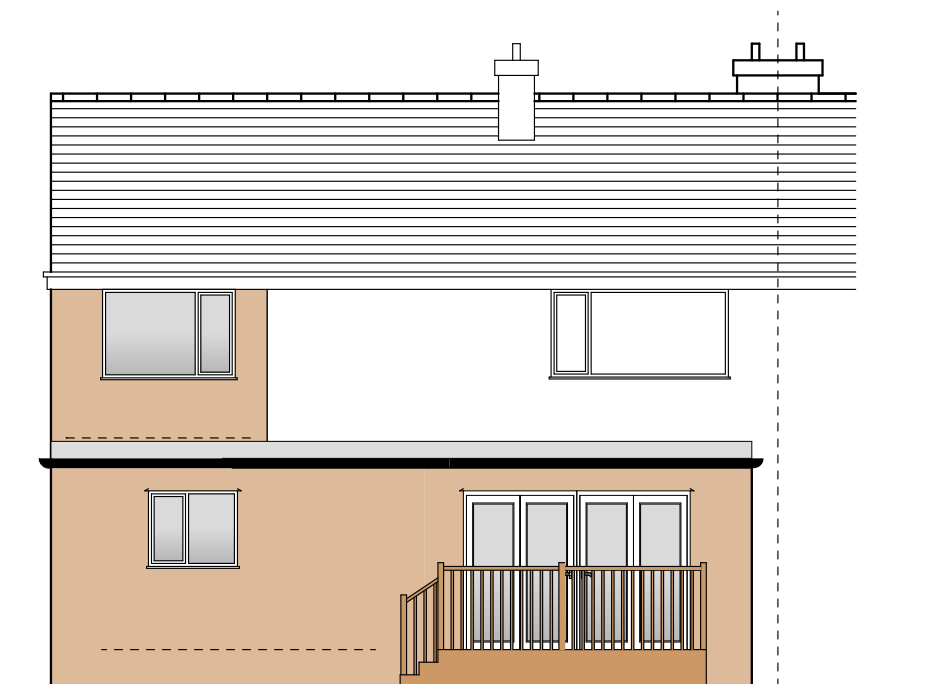


East Elevation




North Elevation



West Elevation

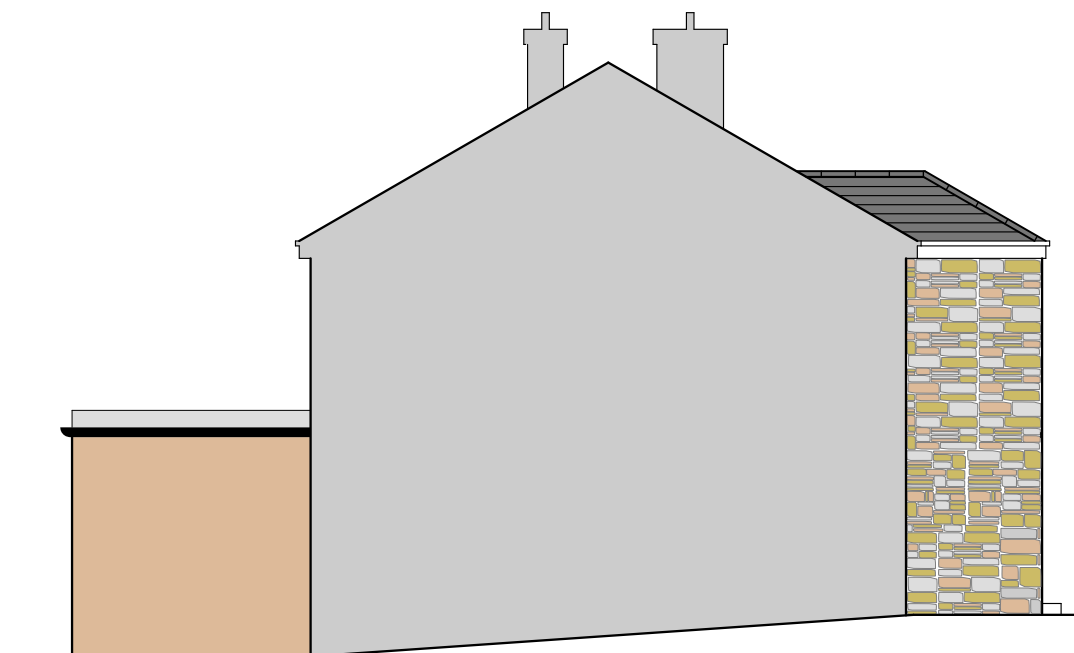

South Elevation

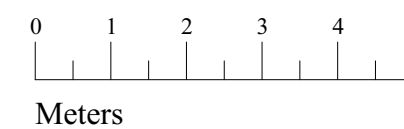

TITLE: Proposed 2 Storey Front & Side with  
Single Storey Rear Extension

CLIENT: Mr & Mrs Hayes  
43 The Crest  
Whitehaven  
CA28 6TJ

DRAWING: Proposed Elevations

DATE: November 2021 DRAWING NO. 04

SCALE: 1:100