


Front Elevation



Rear Elevation



Side Elevation

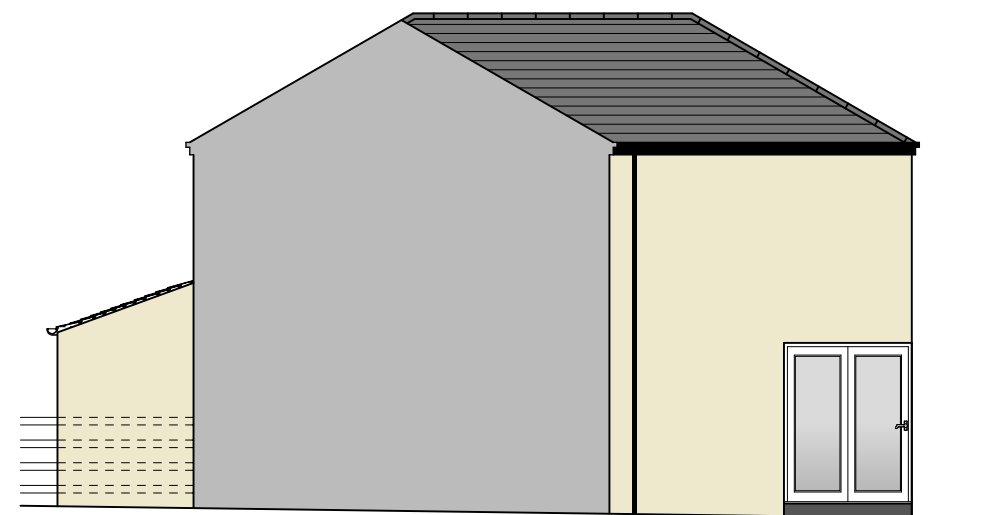

Side Elevation

TITLE: Proposed Two Storey Side & Rear Extension & new Front Porch	CLIENT: Mr J Hewitson 3 The Knoll Thornhill CA22 2SN	DRAWING: Proposed Elevations	DATE: July 2025 SCALE: 1:100	DRAWING NO. 04a
--	---	------------------------------	---------------------------------	-----------------