


0 1 2 3 4 5


Metres



Front Elevation

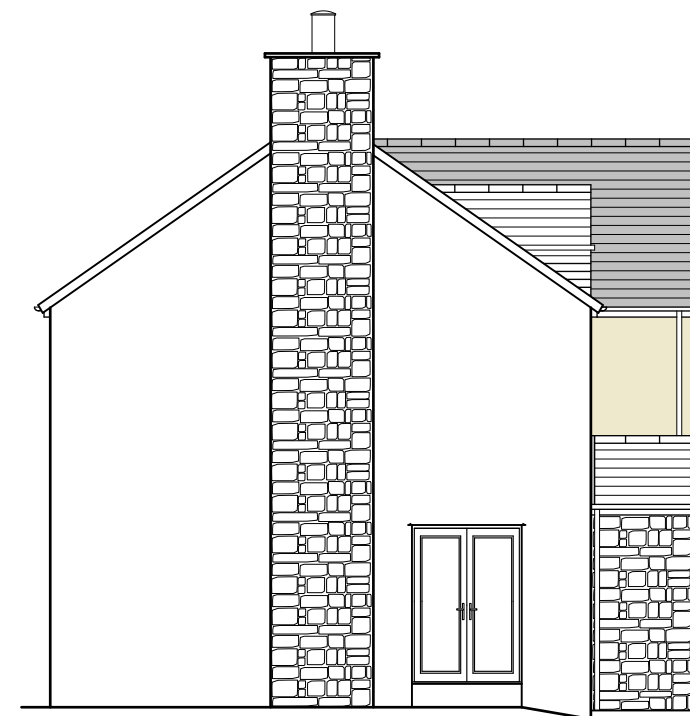

Side Elevation

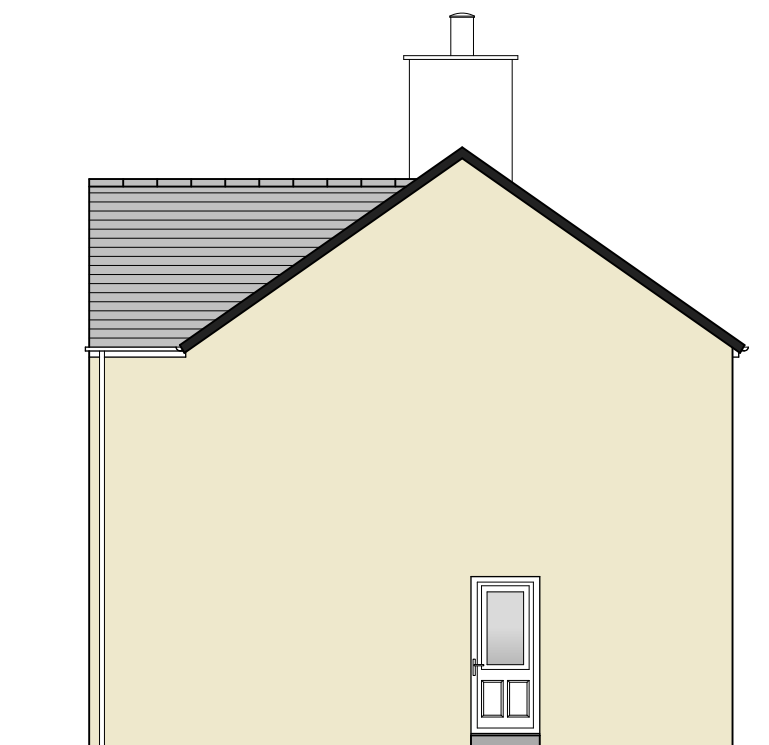

Side Elevation



Rear Elevation

TITLE: Proposed Two Storey Side Extension	
DRAWING: Proposed Elevations	
DATE: May 2026	DRAWING NO. 04a
SCALE: 1:100	