


0 1 2 3 4 5


Metres




Front Elevation

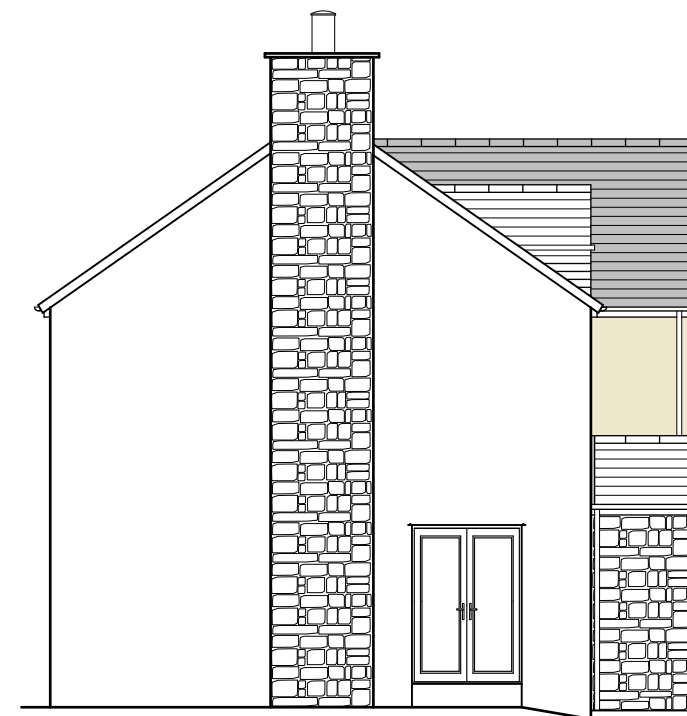

Side Elevation

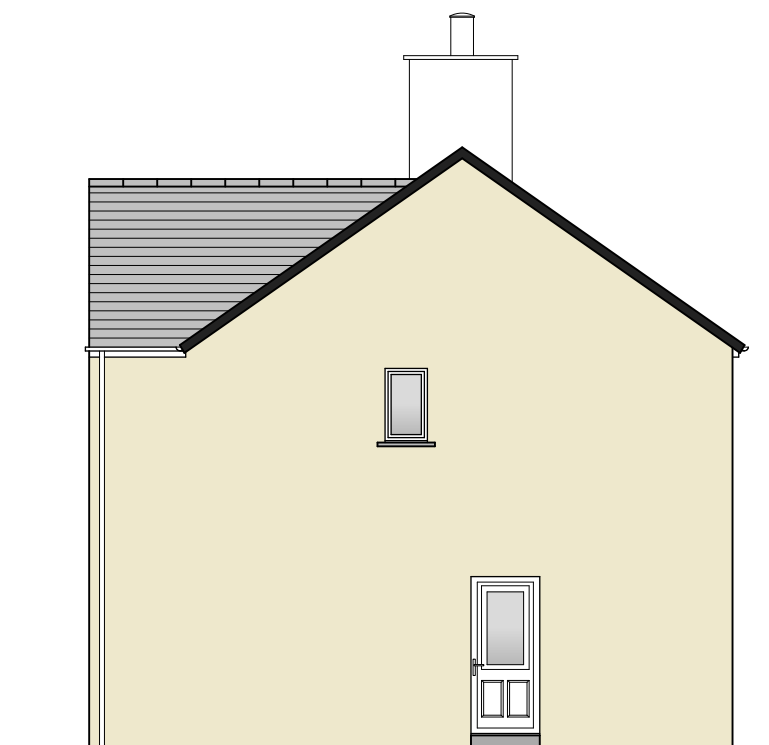

Side Elevation

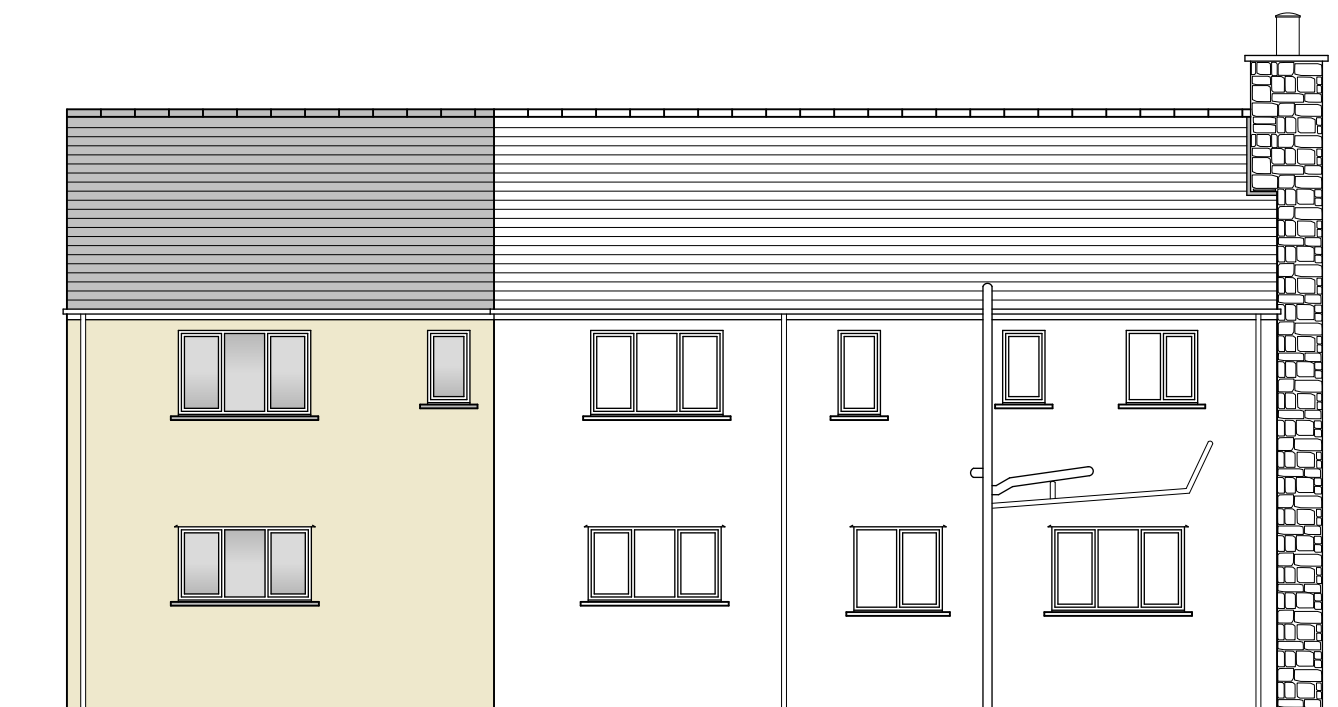

Rear Elevation

TITLE: Proposed Two Storey Side Extension

DRAWING:
Proposed Elevations

DATE: May 2026 DRAWING NO. 04b

SCALE: 1:100