





Front Elevation

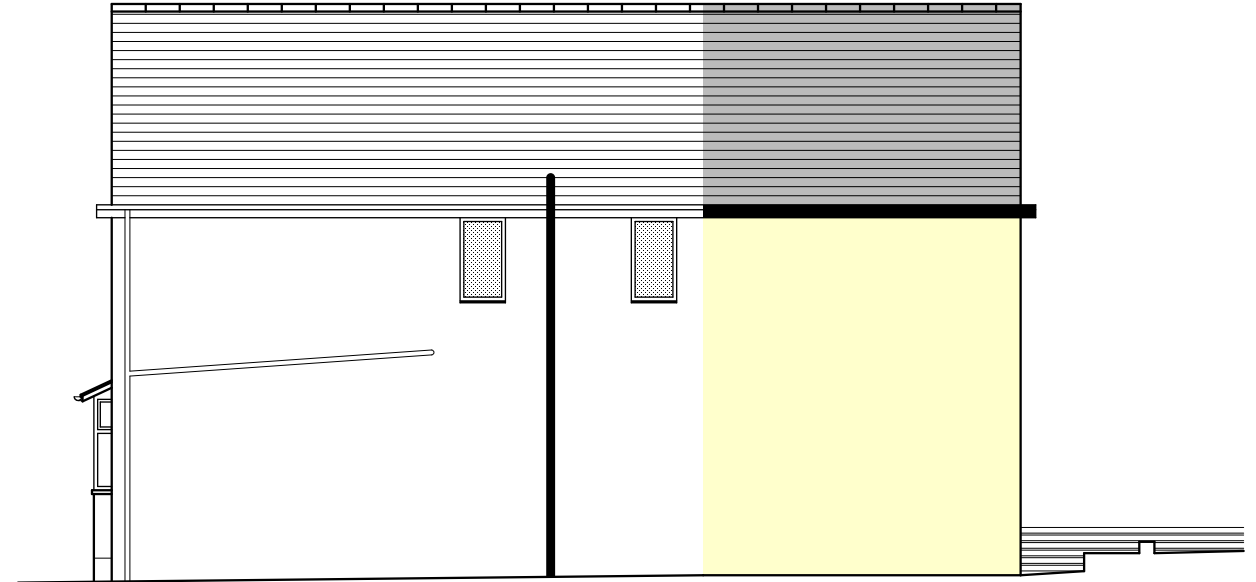

Side Elevation



Rear Elevation

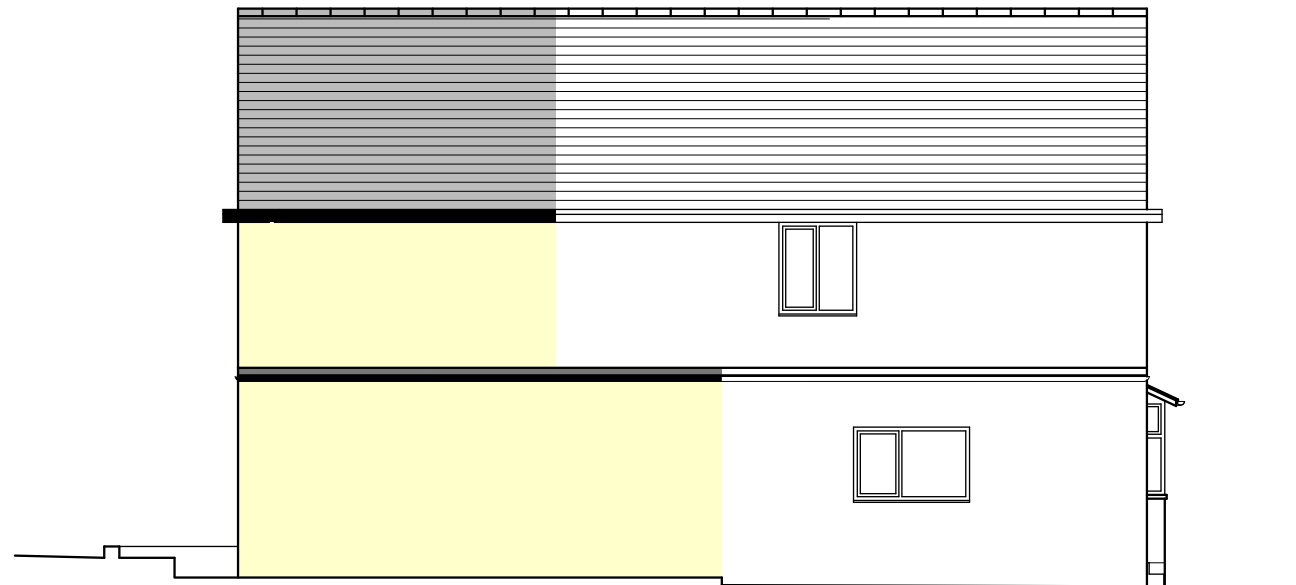

Side Elevation

Approx GL of Neighbour.

TITLE: Proposed Rear Extension

CLIENT: Mr J Casson
7 Commonsides
Distington

DRAWING:
Proposed Elevations

DATE: December 2022 DRAWING NO. 04c
SCALE: 1:100

0 1 2 3 4 5
Metres