



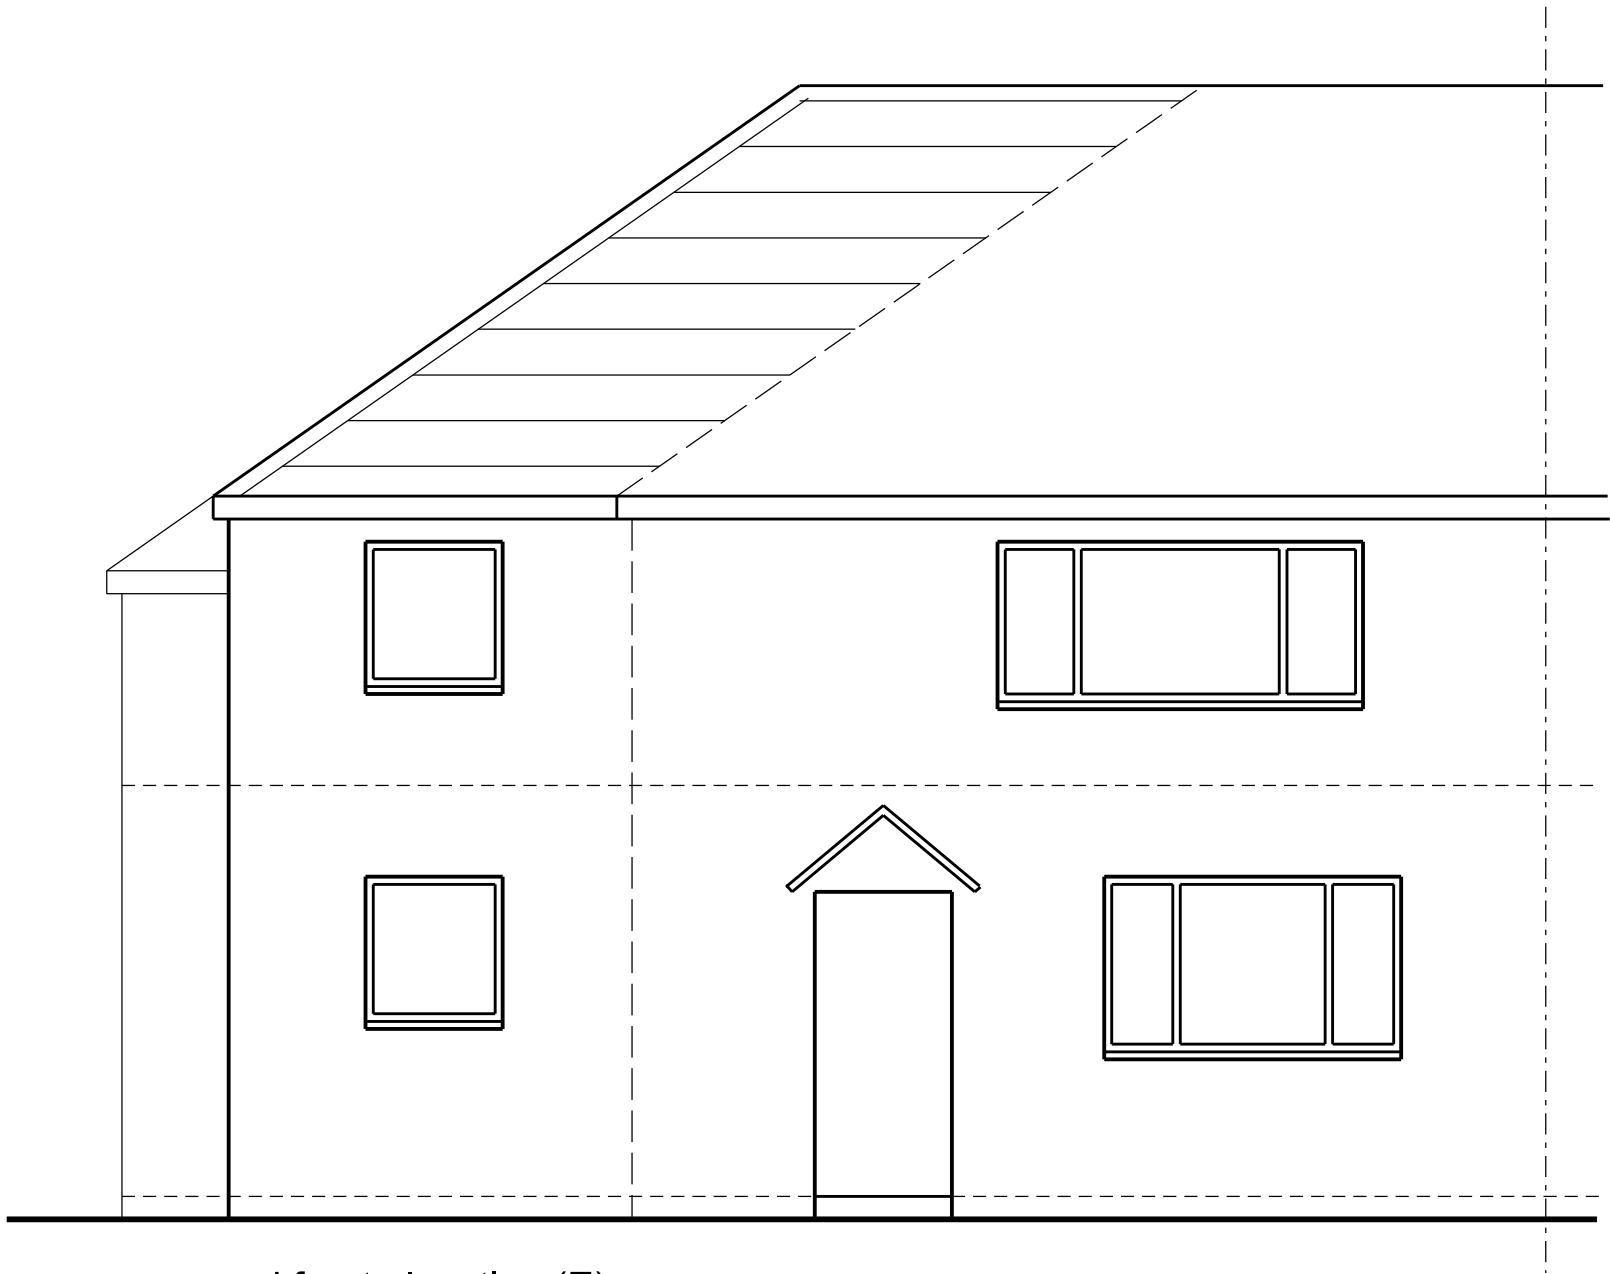

proposed front elevation (E)

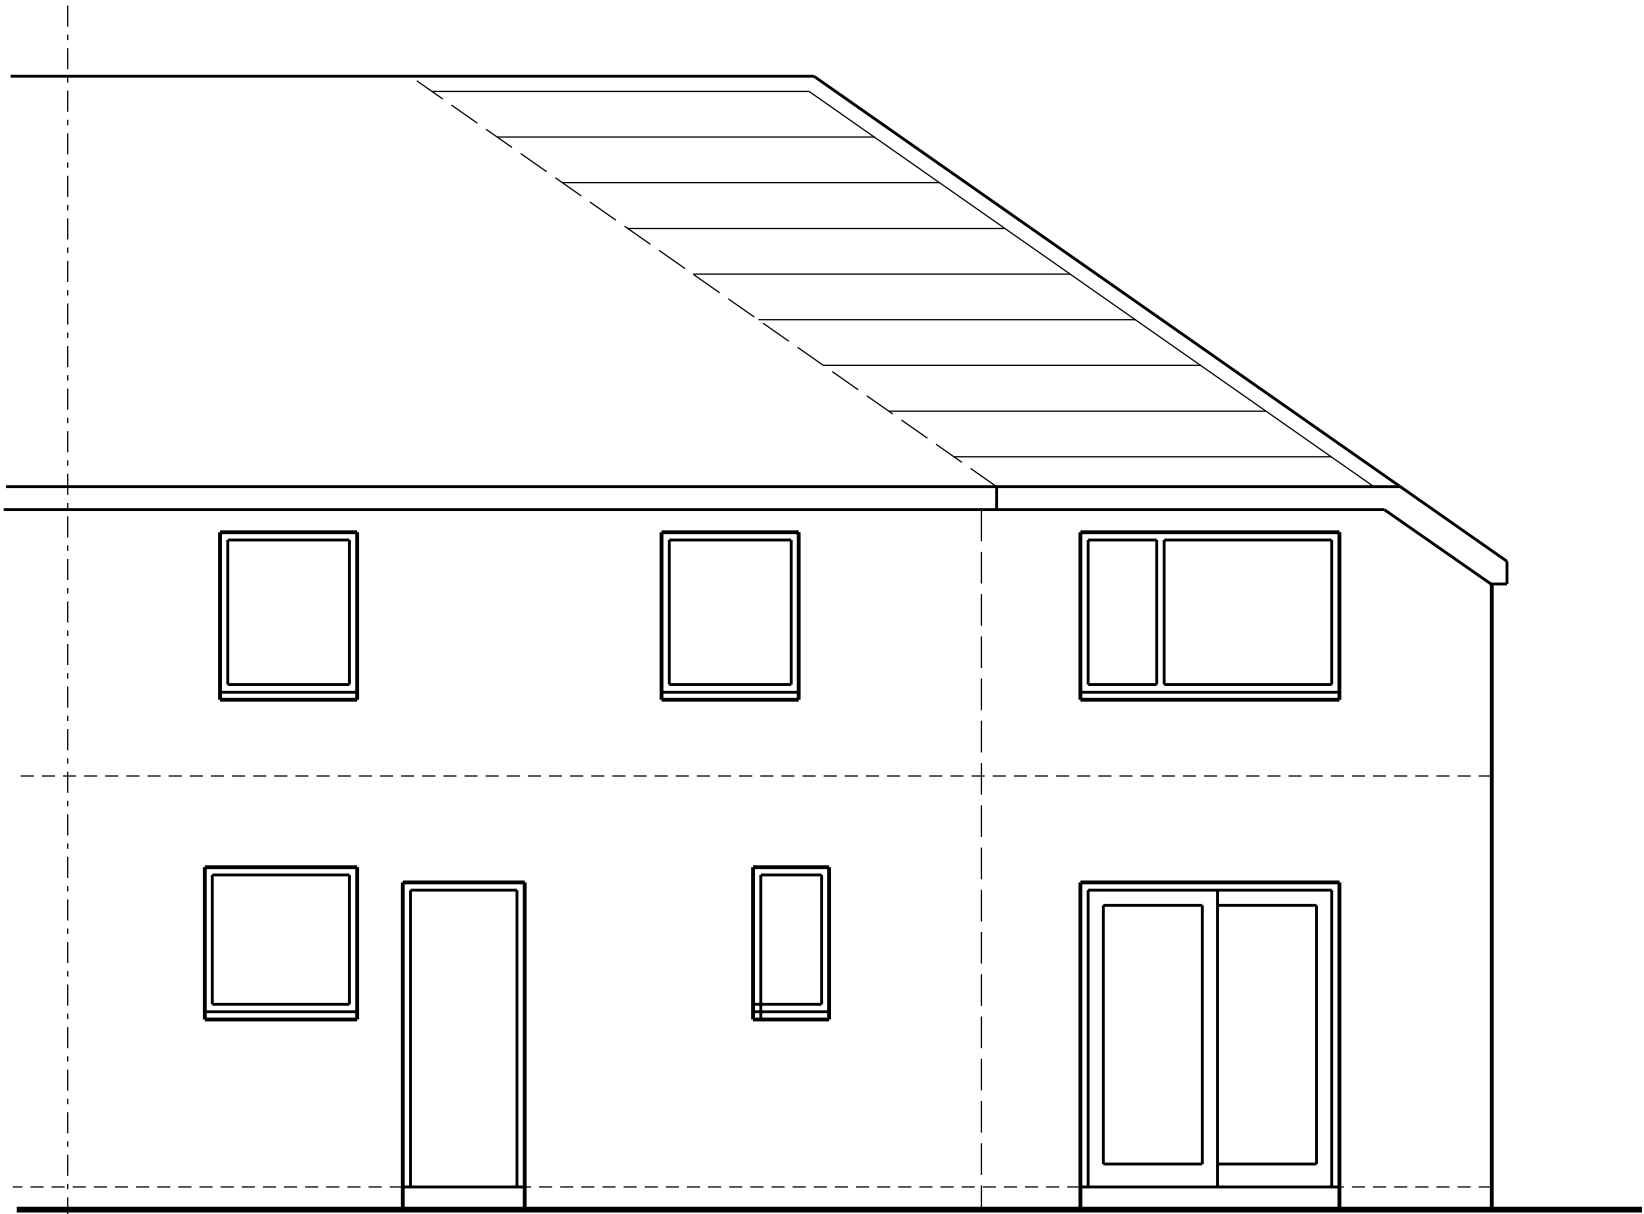

proposed rear elevation (W)

Rev 01 jul 2026 First issue

SCALE										0										1m										2m										3m										4m										5m										10m									
This scheme is subject to town planning and all other necessary consents.										Client										Helen Chambers										Scale: 1:50 @ A3										Richard J Lindsay Waters Edge 2A Church Road Harrington CA14 5QP email: calvadesign46@gmail.com Mob : 07921 949618																																							
Dimensions, area and levels where given are only approximate and subject to site survey. All dimensions are to be checked on site. Any discrepancies or variations are to be reported to the client before work commences. Figured dimensions only are to be taken from this drawing.										Job Title										Proposed alterations & side extension to 1 Steel House, Coach Road, Whitehaven										Date:																				Drawn:																													
This drawing is to be read in conjunction with all relevant consultants' and/or specialists drawings/documents and any discrepancies or variations are to be notified to the client before the affected work commences.										Drawing Title										Proposed elevations Sheet 1 of 2										jul 2026	
																														Job No:																				Drwg No:										Rev:																			
																														713										05001										01																													