


proposed front elevation (north west)

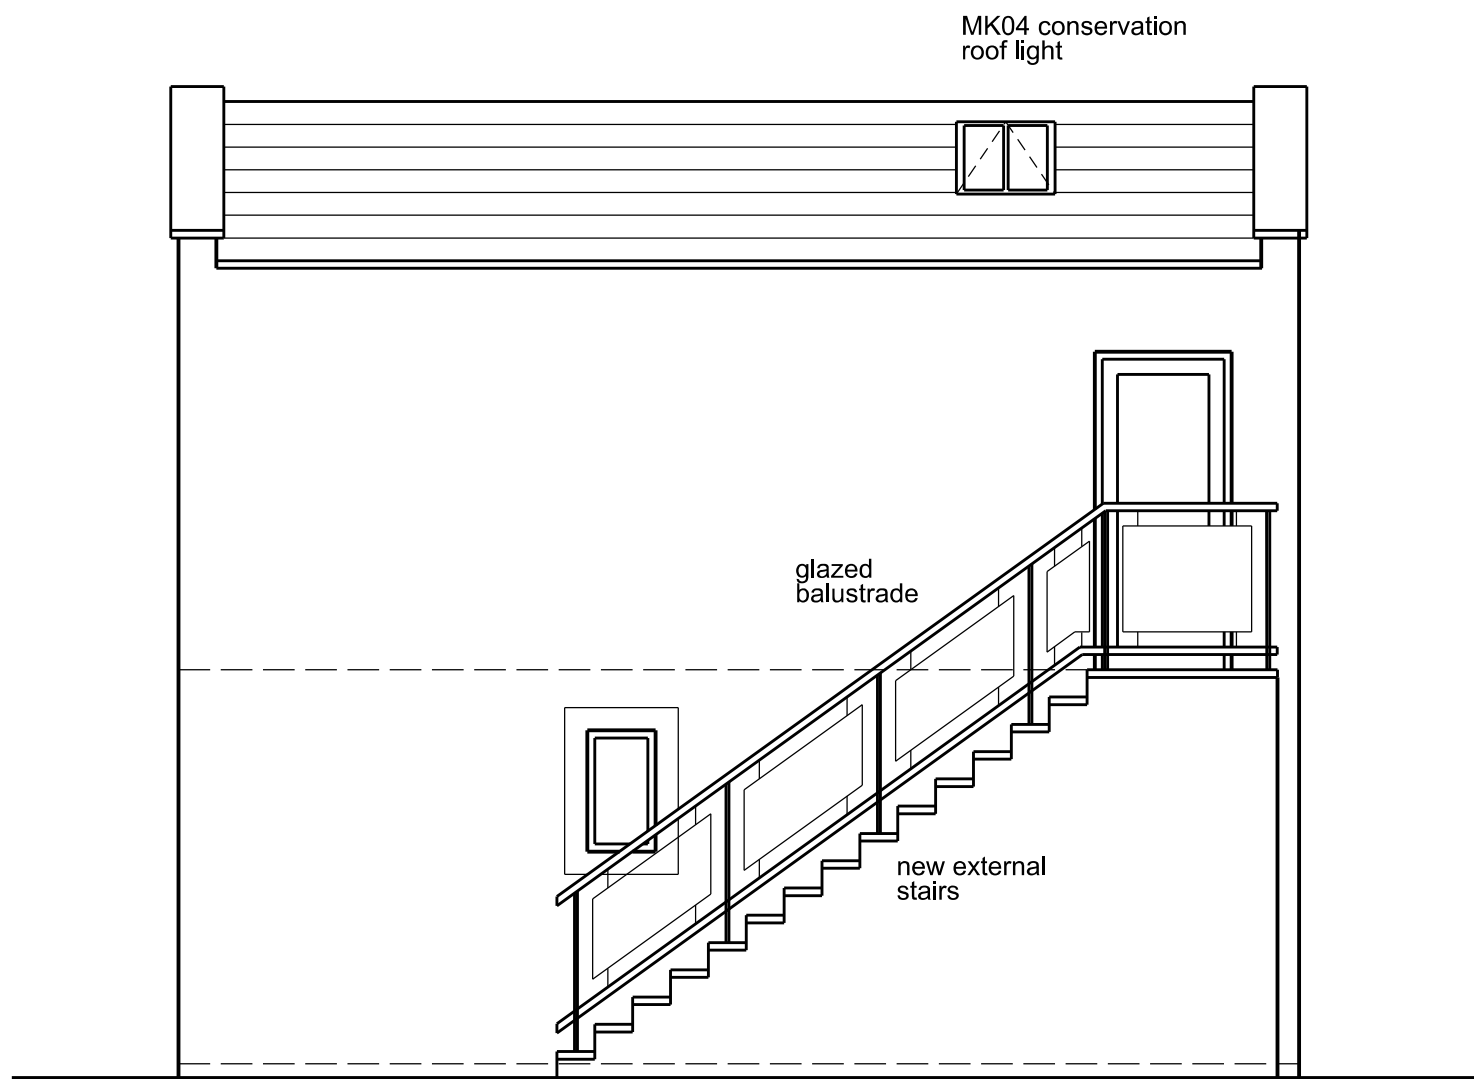

proposed side elevation (south west)

SCALE



This scheme is subject to town planning and all other necessary consents.

Rev 01 aug 2021 First issue

Dimensions, area and levels where given are only approximate and subject to site survey. All dimensions are to be checked on site. Any discrepancies or variations are to be reported to the client before work commences. Figured dimensions only are to be taken from this drawing.

This drawing is to be read in conjunction with all relevant consultants' and/or specialists drawings/documents and any discrepancies or variations are to be notified to the client before the affected work commences.

Client Mrs. J. Bailly

Job Title Proposed conversion of old coach house  
The Cross, Hensingham, Whitehaven

Drawing Title  
**Proposed elevations  
Sheet 1 of 2**

Scale: 1:50 @ A3

Date: aug 2021 Drawn:

Job No: 304 Drwg No: 05001 Rev: 01

Richard J Lindsay  
2 Calva House  
Calva Brow  
Workington  
C14 1DE

email: calvadesign46@gmail.com  
Mob : 07921 949618