



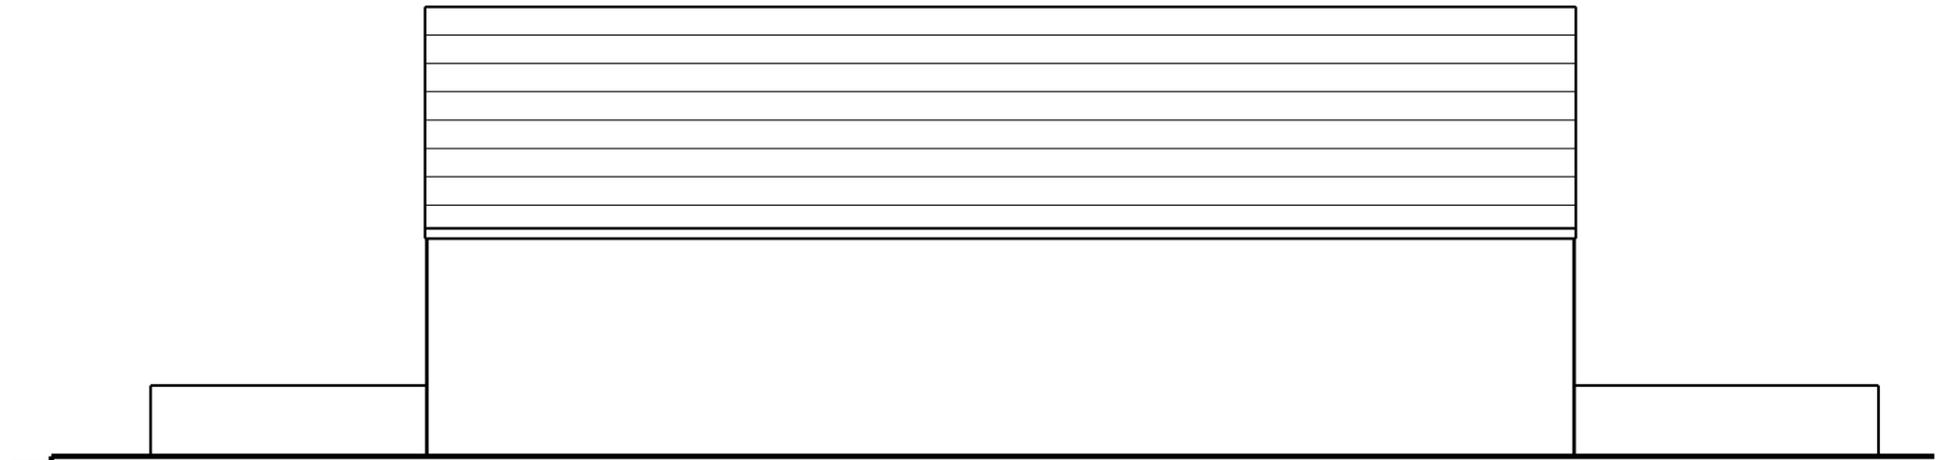


proposed front elevation (E)

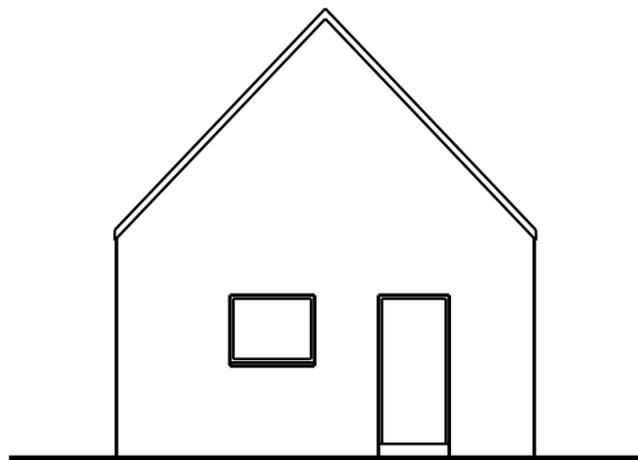

proposed side elevation (N)



proposed rear elevation (W)

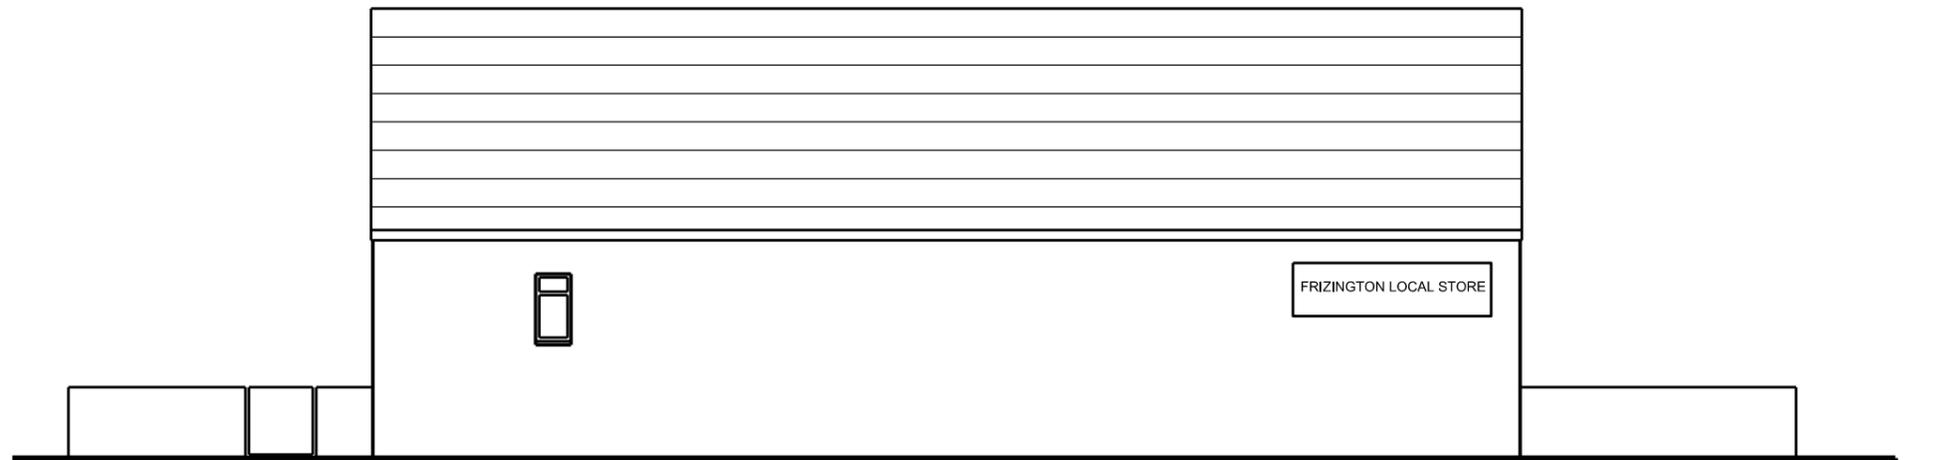

proposed side elevation (S)



This scheme is subject to town planning and all other necessary consents.

Rev 01 feb 2026 First issue

Dimensions, area and levels where given are only approximate and subject to site survey. All dimensions are to be checked on site. Any discrepancies or variations are to be reported to the client before work commences. Figured dimensions only are to be taken from this drawing.

This drawing is to be read in conjunction with all relevant consultants' and/or specialist drawings/documents and any discrepancies or variations are to be notified to the client before the affected work commences.

Client Mr. M. Quaderi

Job Title Proposed change of use from former Gospel Hall Frizington Rd, Frizington, to local convenience store

Drawing Title

Proposed elevations

Scale: 1:100 @ A3/1:50 @ A1

Date: feb 2026 Drawn:

Job No: Drwg No: Rev:

677 05001 01

Richard J Lindsay
Waters Edge
2A Church Road
Harrington
CA14 5QP
email: calvadesign46@gmail.com
Mob : 07921 949618