




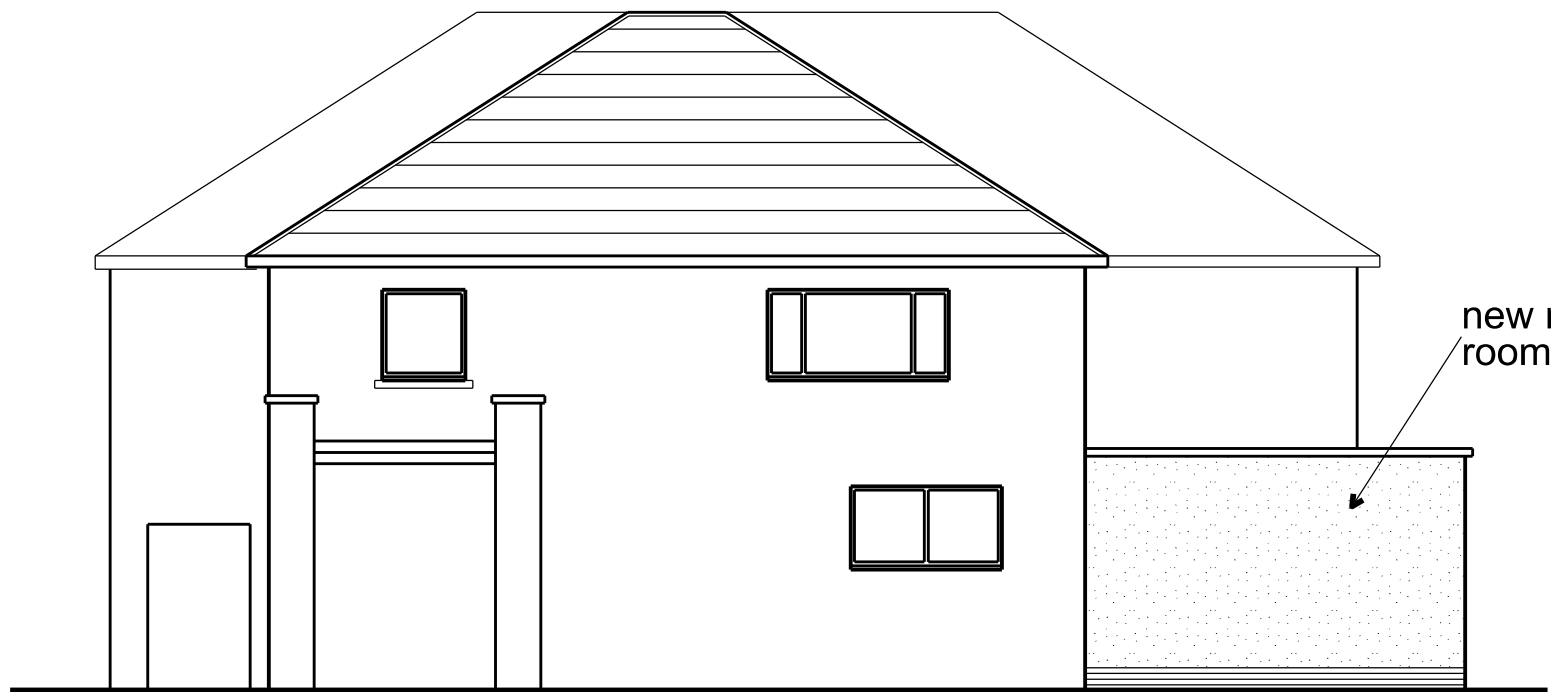

proposed side elevation (W)

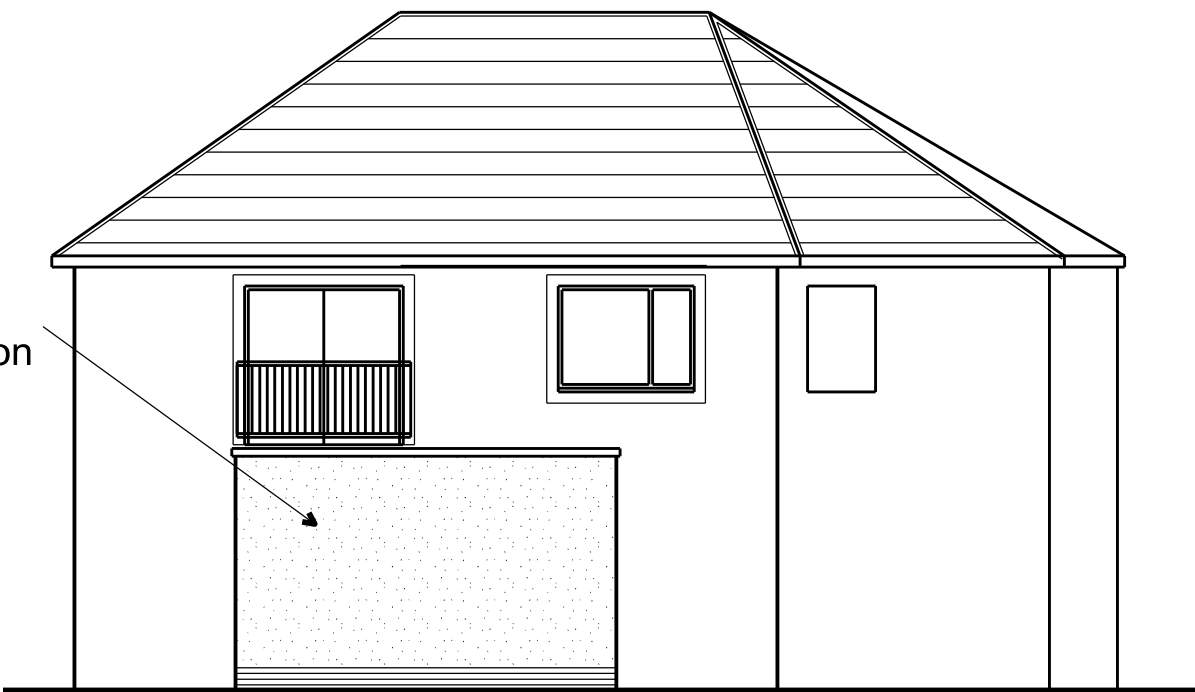

proposed front elevation (S)

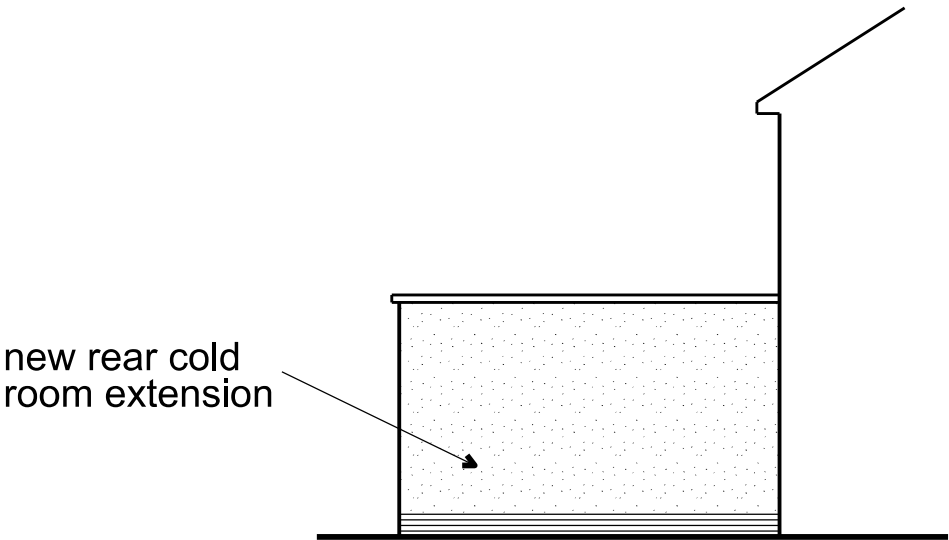

proposed side elevation (E)



This scheme is subject to town planning and all other necessary consents.

Dimensions, area and levels where given are only approximate and subject to site survey. All dimensions are to be checked on site. Any discrepancies or variations are to be reported to the client before work commences. Figured dimensions only are to be taken from this drawing.

This drawing is to be read in conjunction with all relevant consultants' and/or specialists drawings/documents and any discrepancies or variations are to be notified to the client before the affected work commences.

Rev 01 jul 2026 First issue

Client Mr. S. S. Subukar

Job Title Proposed cold room extension to rear of convenience store (and former Post Office) Moresby Parks Rd, Moresby Parks, Whitehaven

Drawing Title Proposed elevations

Scale: 1:100 @ A3/1:50 @ A1

Date: jul 2026 Drawn:

Job No: 709 Drwg No: 05001 Rev: 01

Richard J Lindsay  
Waters Edge  
2A Church Road  
Harrington  
CA14 5QP

email: calvadesign46@gmail.com  
Mob : 07921 949618