




proposed front elevation (NW)

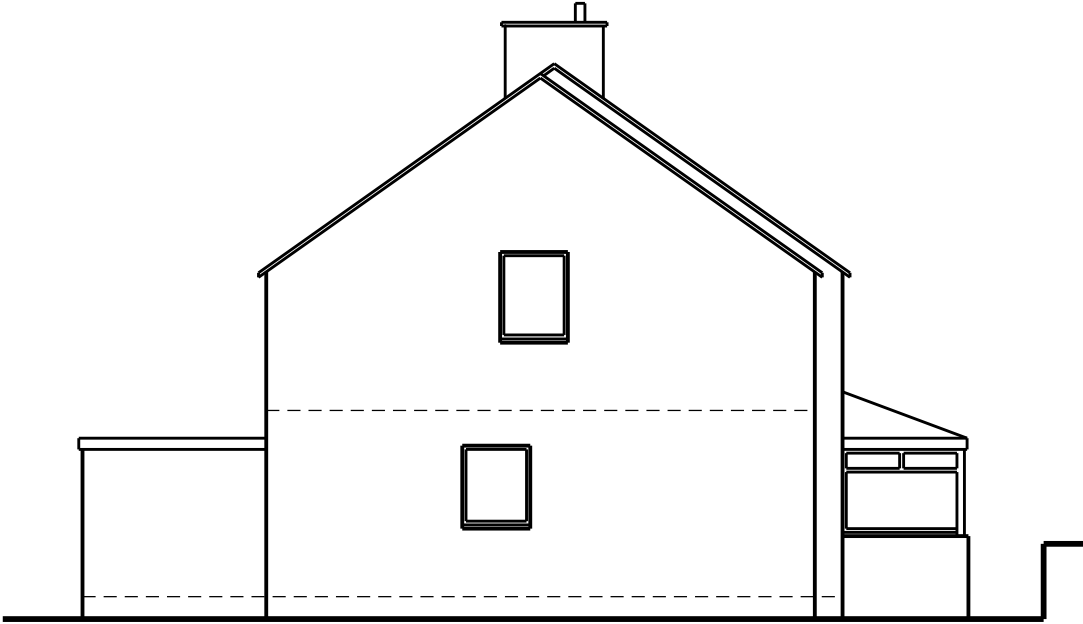

proposed end elevation (NE)



proposed rear elevation (SE)



This scheme is subject to town planning and all other necessary consents.

Dimensions, area and levels where given are only approximate and subject to site survey. All dimensions are to be checked on site. Any discrepancies or variations are to be reported to the client before work commences. Figured dimensions only are to be taken from this drawing.

This drawing is to be read in conjunction with all relevant consultants' and/or specialists drawings/documents and any discrepancies or variations are to be notified to the client before the affected work commences.

Rev 01 feb 2025 First issue
Rev 02 mar 2025 Updated

Client **Natalie McCaigue**
Job Title Proposed new warm roof to conservatory and enlarging kitchen at 17 Commonside, Distington

Drawing Title
Proposed elevations

Scale: 1:100 @ A3/1:50 @ A1
Date: feb 2025
Drawn:

Job No: 571
Drwg No: 05001
Rev: 02

Richard J Lindsay
Waters Edge
2A Church Road
Harrington
CA14 5QP
email: calvadesign46@gmail.com
Mob : 07921 949618