




proposed elevation north

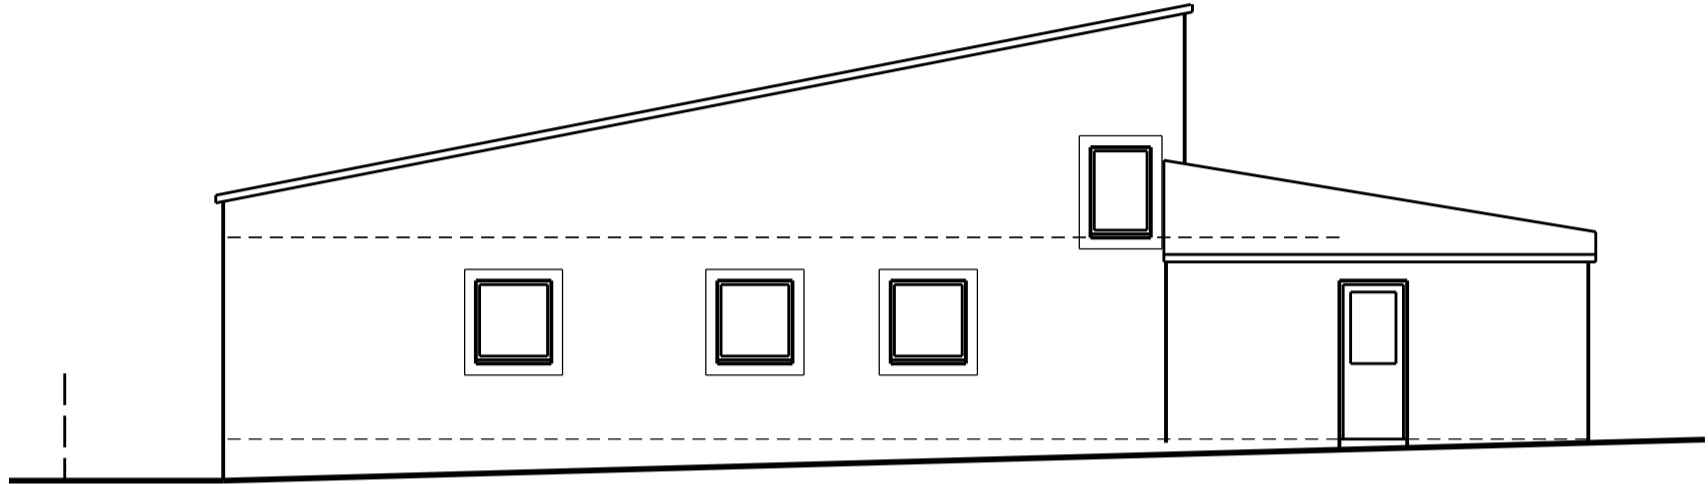

proposed elevation south

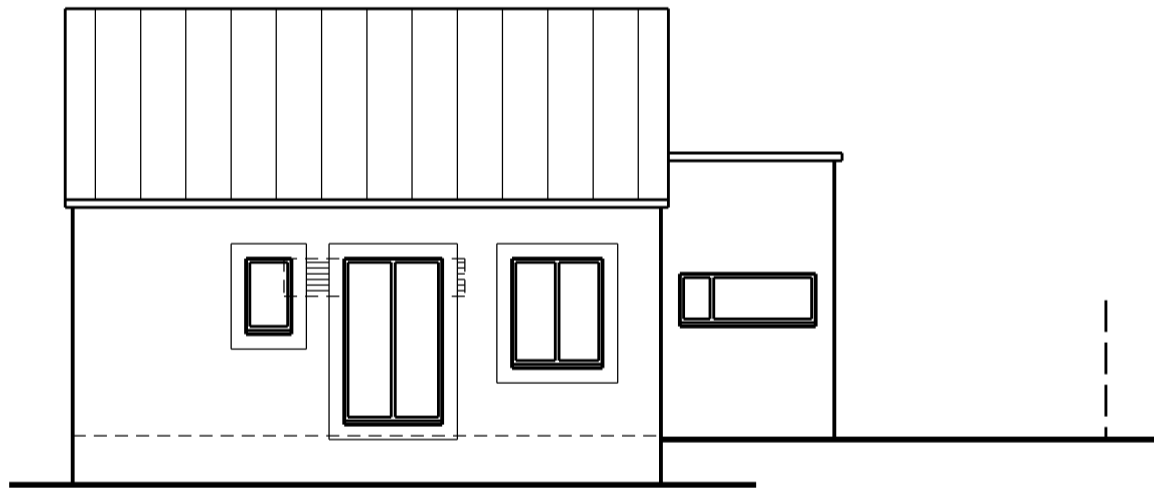

proposed elevation west

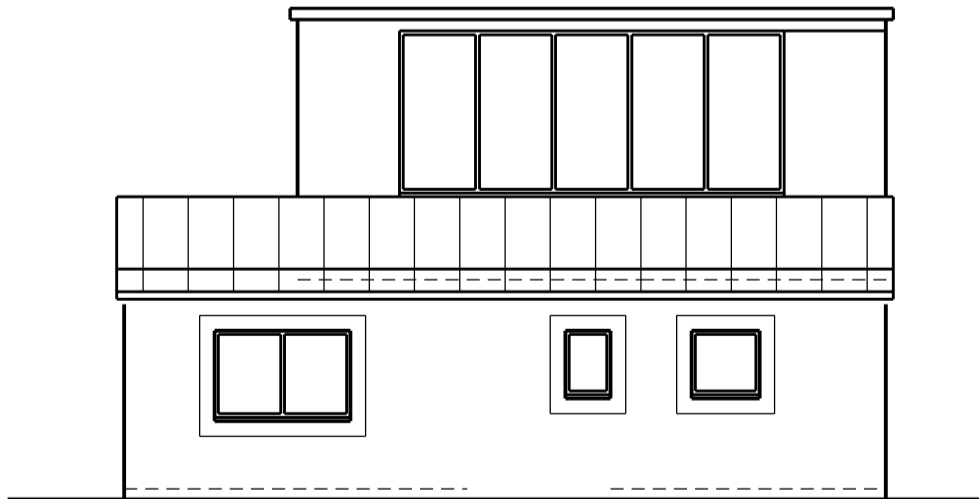

proposed elevation east

Rev 04 mar 2026 Updated
 Rev 03 mar 2026 Planners comments added
 Rev 02 jan 2026 Updated
 Rev 01 dec 2025 First issue

Rev 05 apr 2026 Windows added east elevation

SCALE 0 1m 2m 3m 4m 5m 10m 15m 20m

This scheme is subject to town planning and all other necessary consents.

Dimensions, area and levels where given are only approximate and subject to site survey. All dimensions are to be checked on site. Any discrepancies or variations are to be reported to the client before work commences. Figured dimensions only are to be taken from this drawing.

This drawing is to be read in conjunction with all relevant consultants' and/or specialists drawings/documents and any discrepancies or variations are to be notified to the client before the affected work commences.

Client Mr. & Mrs. J. Walker

Job Title Proposed change of use from Methodist Church to dwelling at Moresby Parks Rd, Moresby Parks

Drawing Title

Proposed elevations

Scale: 1:100 @ A3/1:50 @ A1

Date: dec 2025 Drawn:

Job No: 659 Drwg No: 05001 Rev: 05

Richard J Lindsay
 Waters Edge
 2A Church Road
 Harrington
 CA14 5QP

email: calvadesign46@gmail.com
 Mob : 07921 949618