



northeast elevation

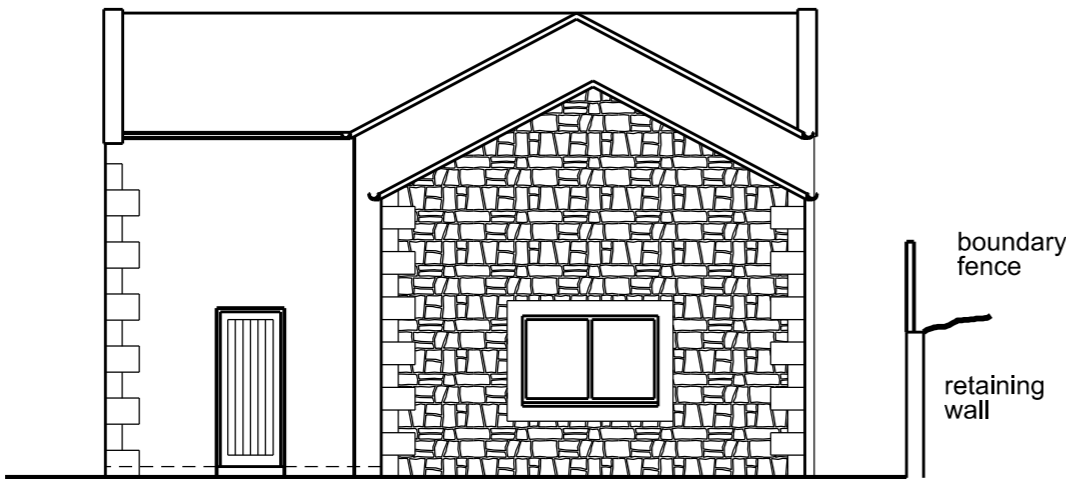

northwest elevation



southwest elevation

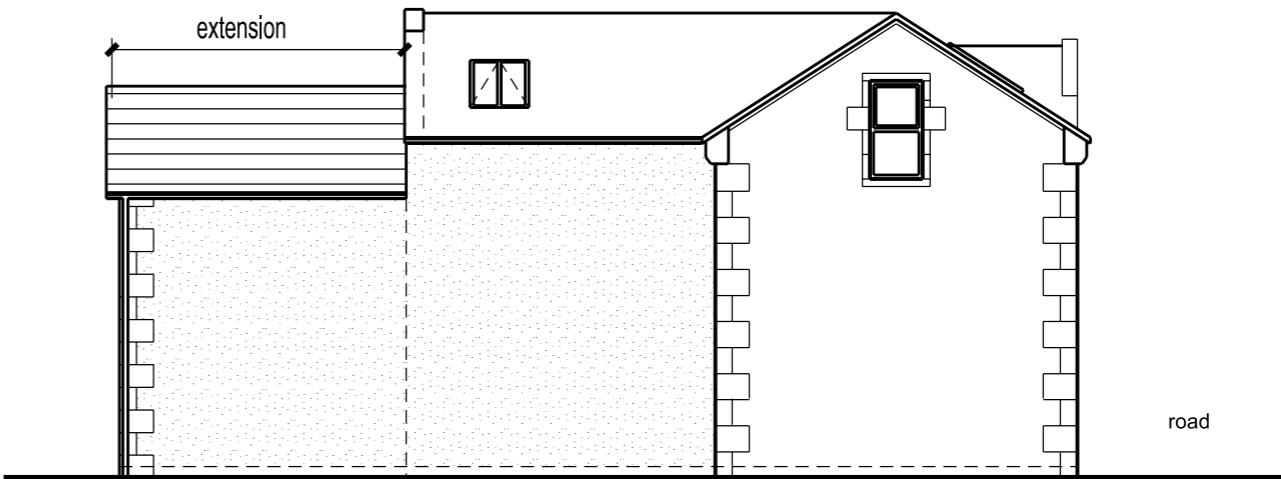

southeast elevation



This scheme is subject to town planning and all other necessary consents.

Dimensions, area and levels where given are only approximate and subject to site survey. All dimensions are to be checked on site. Any discrepancies or variations are to be reported to the client before work commences. Figured dimensions only are to be taken from this drawing.

This drawing is to be read in conjunction with all relevant consultants' and/or specialists drawings/documents and any discrepancies or variations are to be notified to the client before the affected work commences.

Rev 08	mar 2020	Amended as per planners comments
Rev 09	mar 2020	Updated
Rev 10	feb 2021	Updated
Rev 11	mar 2021	Porch added
Rev 12	mar 2021	North east elevation amended
Rev 13	mar 2023	Updated

Client	Mr Nicholson
Job Title	Proposed coach house conversion at the Vicarage, Haile nr Egremont CA22 2PD
Drawing Title	Proposed elevations

Scale: 1:100 @ A3/1:50 @ A1		
Date:	Drawn:	
jul 2018		
Job No:	Drwg No:	Rev:
172	05001	13

Richard J Lindsay
Home Dale
Low Scales
Wigton
CA7 3NE
email: calvadesign46@gmail.com
Mob : 07921 949618