


proposed side elevation

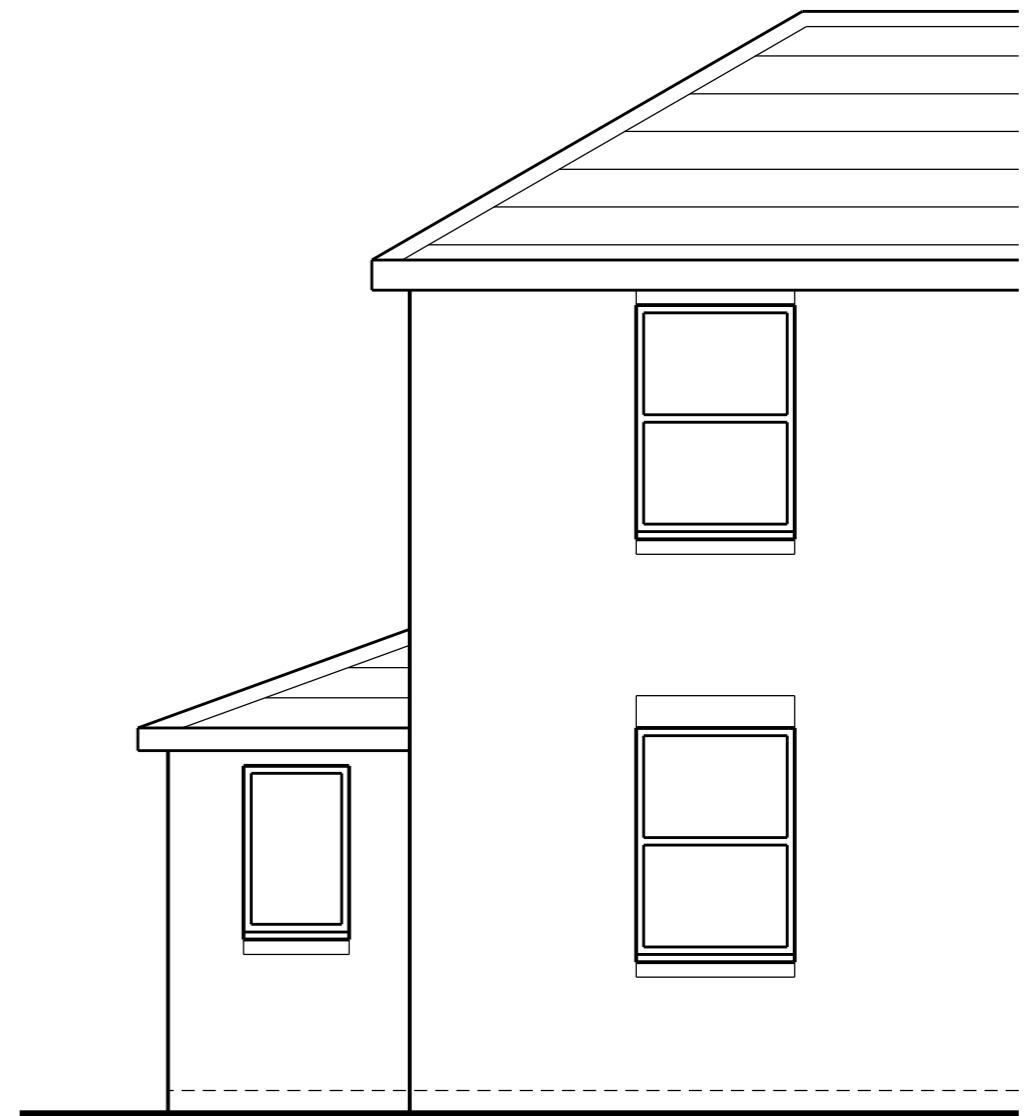

proposed front elevation



This scheme is subject to town planning and all other necessary consents.

Rev 01 aug 2021 First issue
 Rev 02 aug 2021 Client amendment

Dimensions, area and levels where given are only approximate and subject to site survey. All dimensions are to be checked on site. Any discrepancies or variations are to be reported to the client before work commences. Figured dimensions only are to be taken from this drawing.

This drawing is to be read in conjunction with all relevant consultants' and/or specialist drawings/documents and any discrepancies or variations are to be notified to the client before the affected work commences.

Client Mr. J. Wright
 Job Title Proposed rear and side extension to 1, Tower View, Egremont
 Drawing Title Proposed elevations Sheet 1 of 2

Scale: 1:50 @ A3
 Date: aug 2021 Drawn:
 Job No: 303 Drwg No: 05010 Rev: 02

Richard J Lindsay
 2 Calva House
 Calva Brow
 Workington
 C14 1DE
 email: calvadesign46@gmail.com
 Mob : 07921 949618