


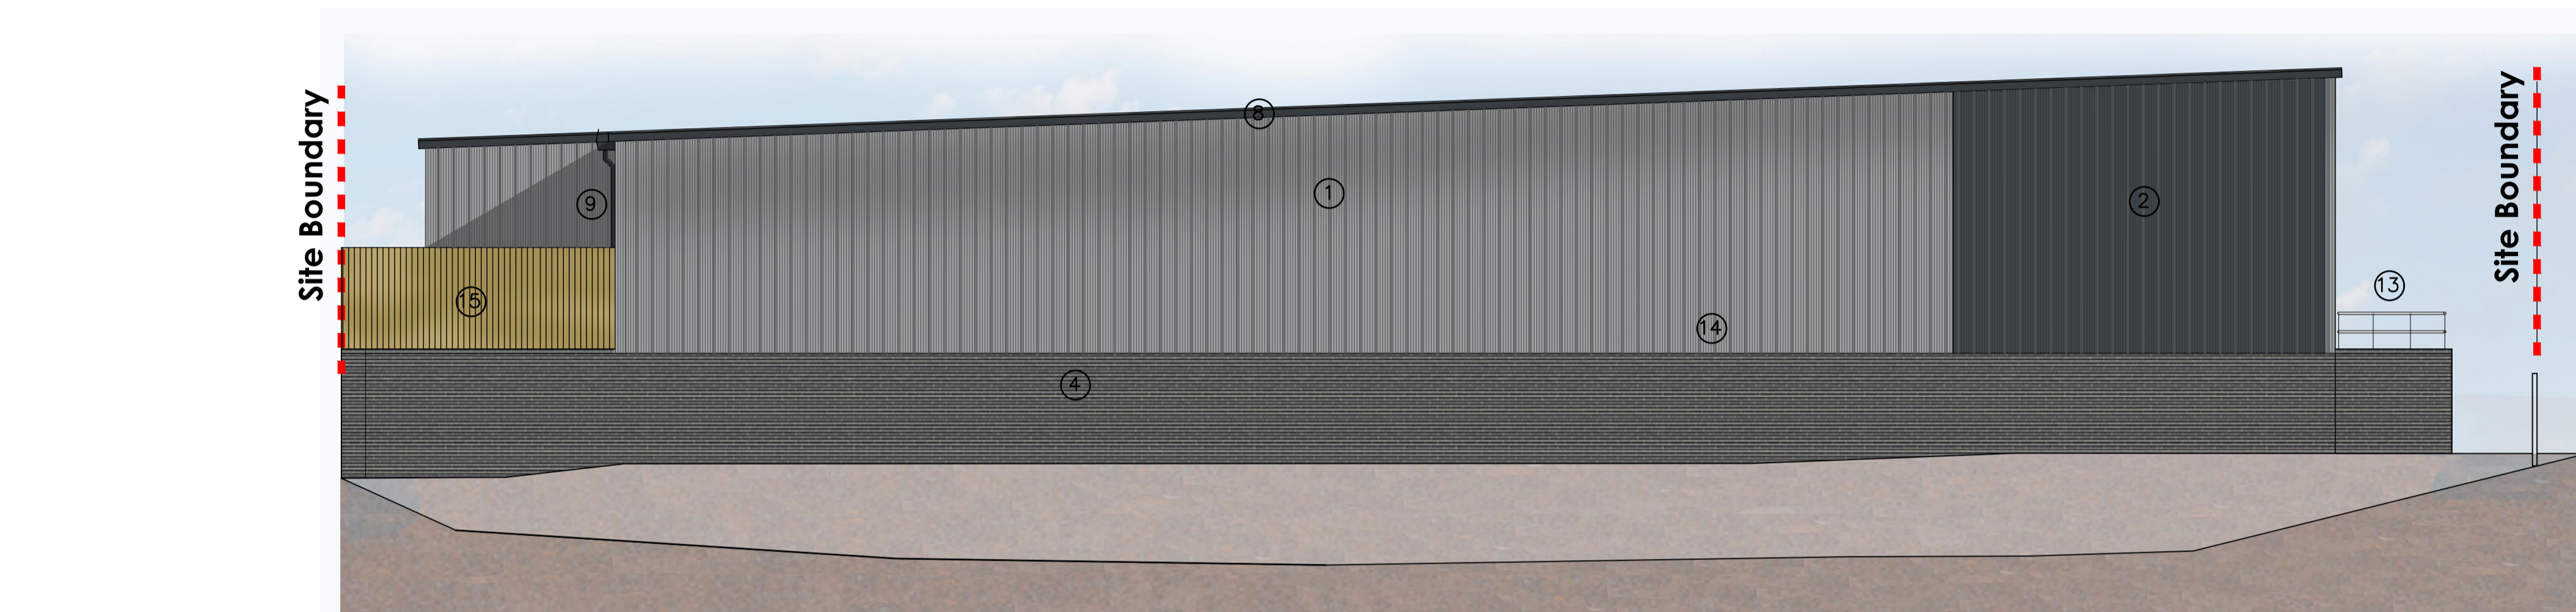

WEST ELEVATION



SOUTH ELEVATION



NORTH ELEVATION



EAST ELEVATION

EXTERNAL FINISHES	
①	KINGSPAN KS1000RW CLADDING FINISHED RAL 9006
②	KINGSPAN KS1000RW CLADDING FINISHED RAL 7016
③	SHOPFRONTS - POLYESTER POWDER COATED ALUMINIUM (RAL 7016)
④	BLOCKLEYS BRICK LTD. 'SMOOTH BLACK' BRICKWORK WITH TARMAC Y14 (BLACK) COLOURED MORTAR
⑤	ENTRANCE - POLYESTER POWDER COATED ALUMINIUM (RAL 7016 ANTHRACITE)
⑥	STEEL ESCAPE DOORS - POLYESTER POWDER COATED COLOUR GREY (RAL 7016) (FRAME COLOUR RAL 7016)
⑦	WINDOWS - POLYESTER POWDER COATED ALUMINIUM (RAL 7016)
⑧	FASCIAS - POWDER COATED ALUMINIUM TO BS6496 RAL 7016
⑨	RAINWATER GOODS POLYESTER POWDER COATED ALUMINIUM (RAL 7016)
⑩	KINGSPAN KS1000 TD (Ttop06k) COMPOSITE ROOF PANELS ON PURLINS. ALL TO ACHIEVE MIN U-VALUE OF 0.25W/MPK. COLOUR TO BE GOOSEWING GREY RAL 7038.
⑪	SECTIONAL OVERHEAD DOOR - PVF COATED STEEL (RAL 7016)
⑫	TROLLEY BAY RAILS - SATIN FINISH STAINLESS STEEL
⑬	HANDRAILS - GALVANISED TUBULAR STEEL
⑭	PVF2 COATED ALUMINIUM PRESSED DRIP FLASHING. COLOUR METALLIC SILVER RAL 9006.
⑮	ACOUSTIC TIMBER FENCE TO PLANT
⑯	PV PANELS
⑰	PALISADE FENCE TO PLANT

Client
Aldi Stores Ltd.



Project Title
Aldi - Egremont

Project Address
**Wyndham Terrace
Egremont**

Drawing Title
Proposed Elevations


Job No.	Originator	Zone	Level	Type	Role
0541	PA	XX	00	DR	A
System Classification	Drawing No.	Subability	Revision		
PM_40_50_21-0005	S4	P01			

Drawn	Checked	Date	Scale	Size
Adel	MJ	2024-01-08	1:100	A1

Studio 303, Malling Exchange,
Haults Yard, Walker Road,
Newcastle Upon Tyne,
NE6 2HL

One Lochrin Square,
92 Fountainbridge,
Edinburgh,
EH3 9QA

t : 0191 260 5551
e : admin@projektarchitects.com
w : www.projektarchitects.com

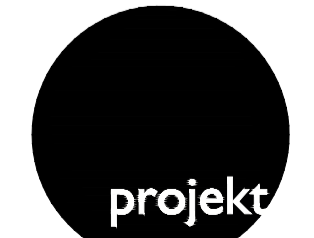

This drawing must not be used for any other purpose than that for which it was prepared and the user must not be held responsible for any errors or omissions. The user must ensure that the drawing is used in accordance with the project specifications. All rights reserved. Copyright © Projekt Architects Ltd.