


GROUND FLOOR PLAN

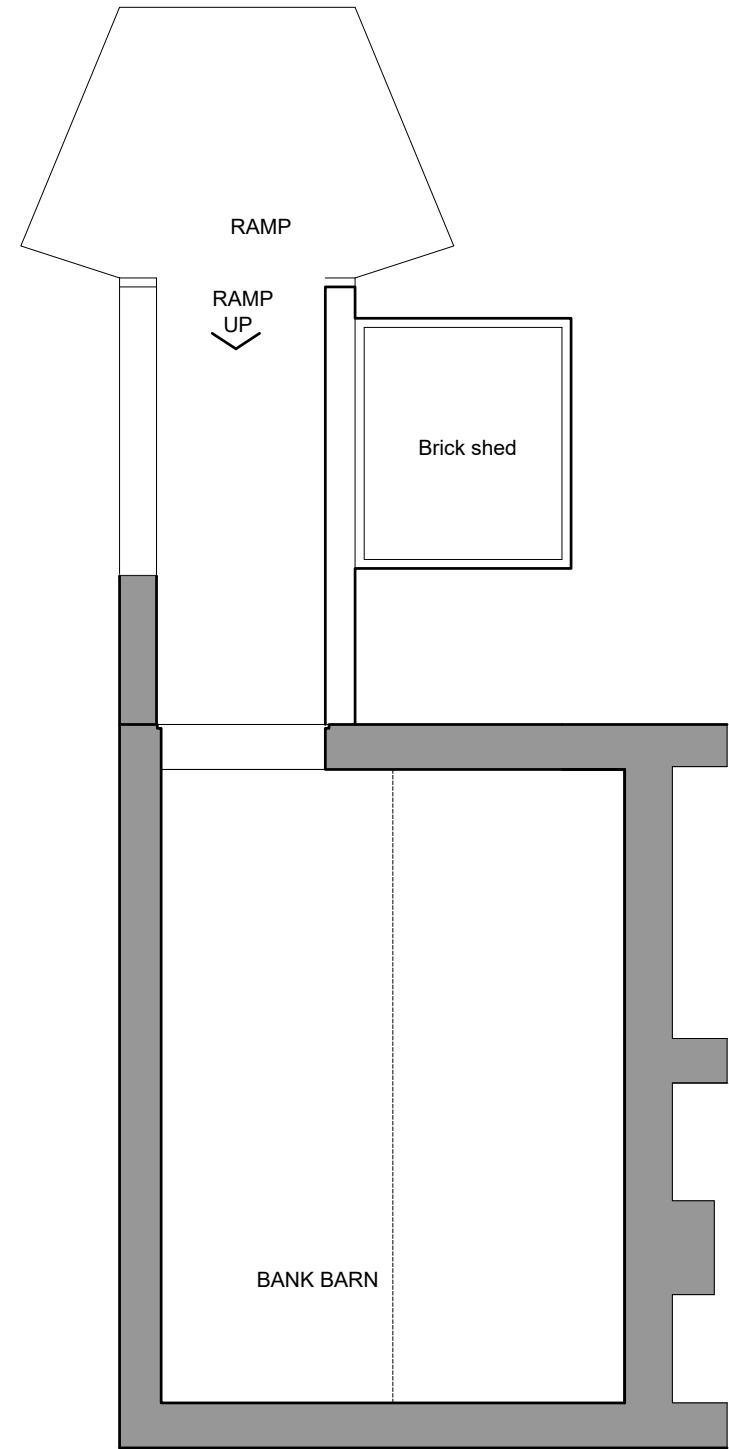


FIRST FLOOR PLAN


Rev A. Doors amended to living room internal layout changed, wood burning stove added.

| | | | | | | | | | | | | | | | | | | | | | | |
|--|-----|-----|-----|-----|-----|------------|------|------|------|------|-------------|--|--------------|-------|-------|-------|-------|-------|-------|-------|-----|------------------|
| SCALE BAR 1/200 ORIGINAL DRAWING SIZE A3 | 0.0 | 2.0 | 4.0 | 6.0 | 8.0 | 10.0 | 12.0 | 14.0 | 16.0 | 18.0 | 20.0 metres | | 80.0 metres | 70.0 | 60.0 | 50.0 | 40.0 | 30.0 | 20.0 | 10.0 | 0.0 | SCALE BAR 1/500 |
| SCALE BAR 1/100 | 0.0 | 1.0 | 2.0 | 3.0 | 4.0 | 5.0 | 6.0 | 7.0 | 8.0 | 9.0 | 10.0 metres | | 800.0 metres | 700.0 | 600.0 | 500.0 | 400.0 | 300.0 | 200.0 | 100.0 | 0.0 | SCALE BAR 1/1250 |
| SCALE BAR 1/50 | 0.0 | 1.0 | 2.0 | 3.0 | 4.0 | 5.0 metres | | | | | | | | | | | | | | | | |


| | | | | | | |
|---|------------------------------|---|----------------------------|--------------------------------------|-------------|---|
| ARLECDON FARM HOUSE ARLECDON FARM ARLECDON CUMBERLAND CA26 3UW for Barry and Jackie Parsons | ALTERATIONS AND EXTENSION | EXISTING GROUND AND FIRST FLOOR PLANS | Scale: Date: DWG No. | 1/100 @ A3 AUG 2024 08/0411/02 | REV DATE | Geoffrey Wallace Limited FCSD MCAT Architectural Design and Technology Mobile 07816046756 geoffreywallaceltd@gmail.com |
|---|------------------------------|---|----------------------------|--------------------------------------|-------------|---|

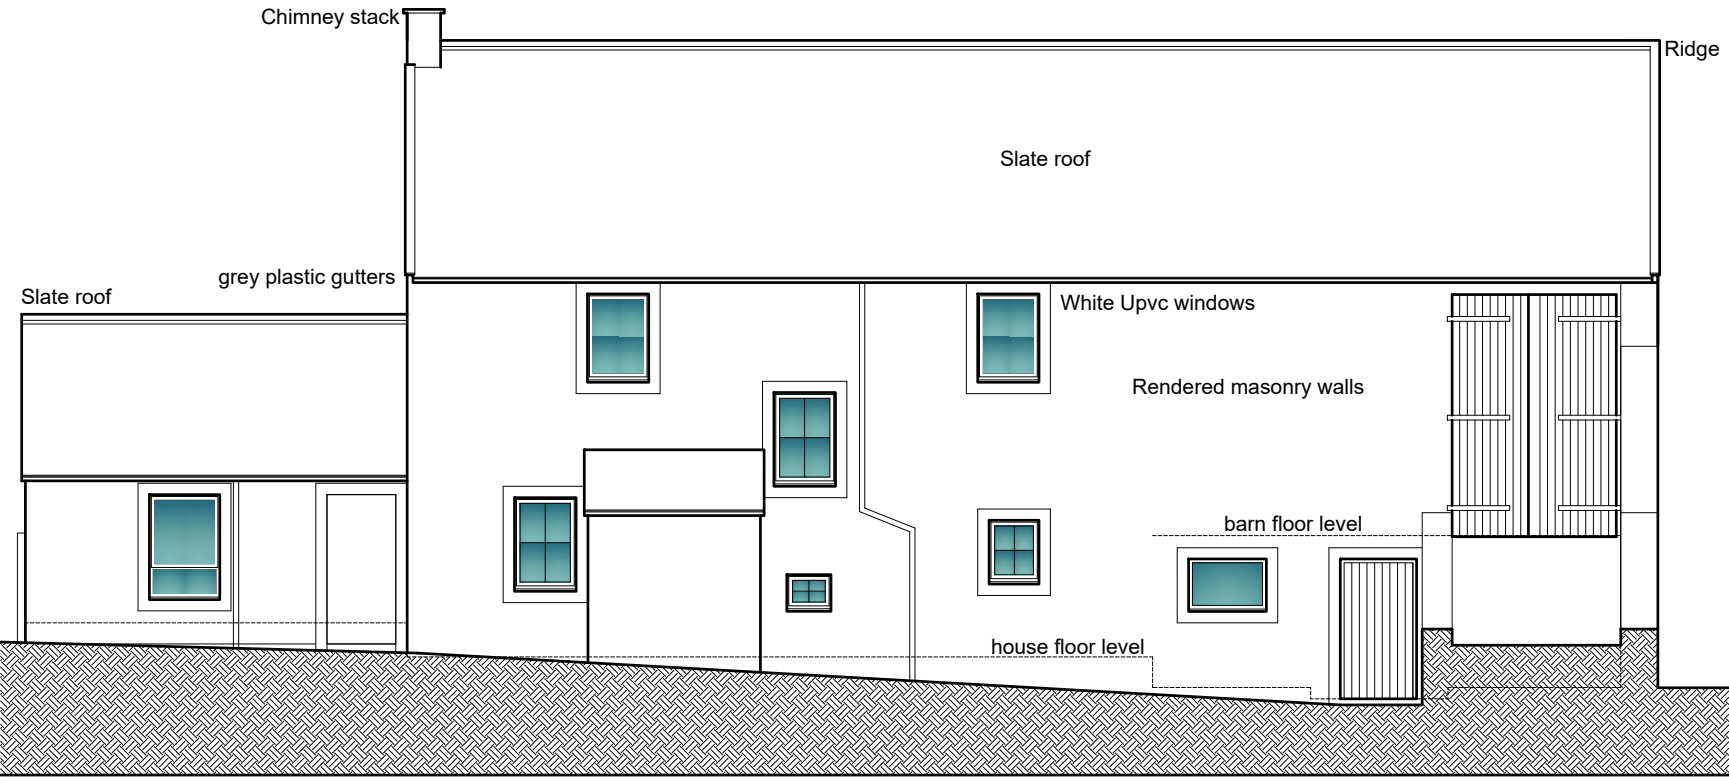


EXISTING REAR ELEVATION

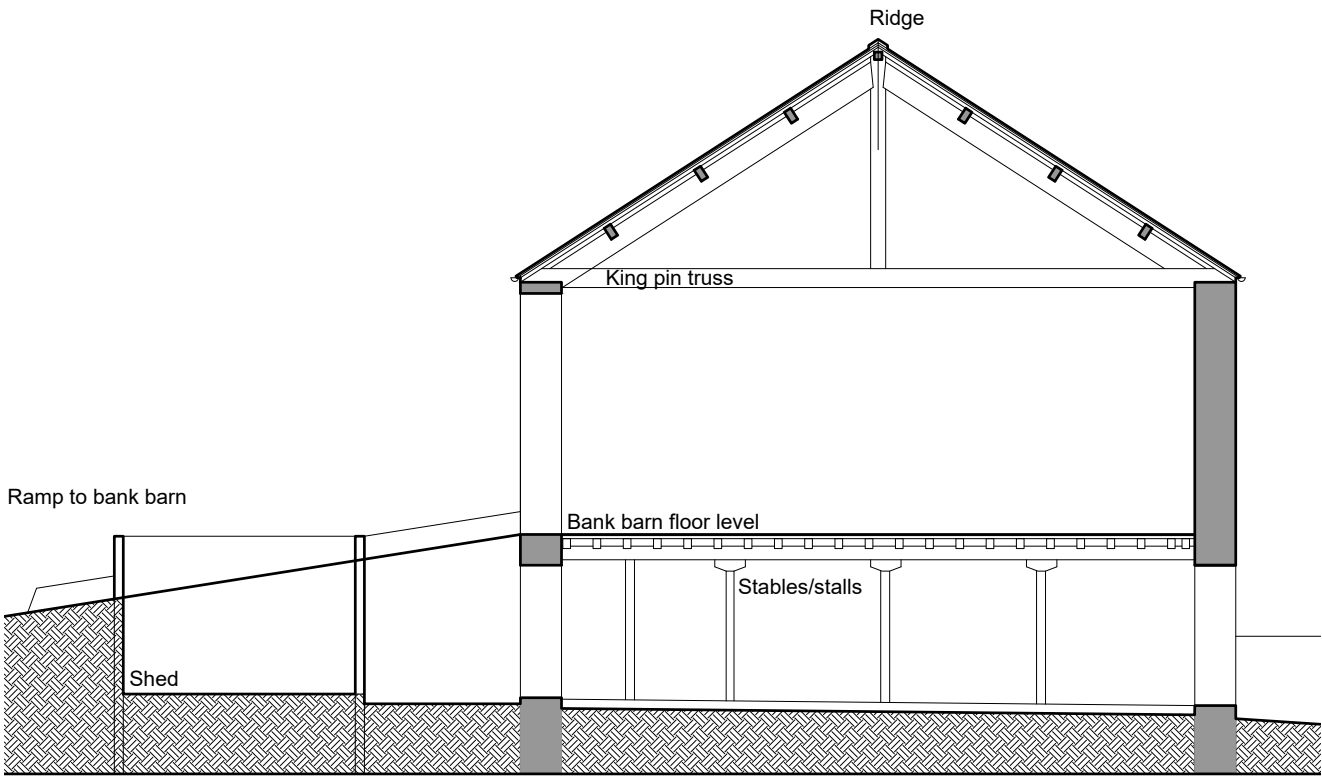


EXISTING SECTIONAL E ELEVATION

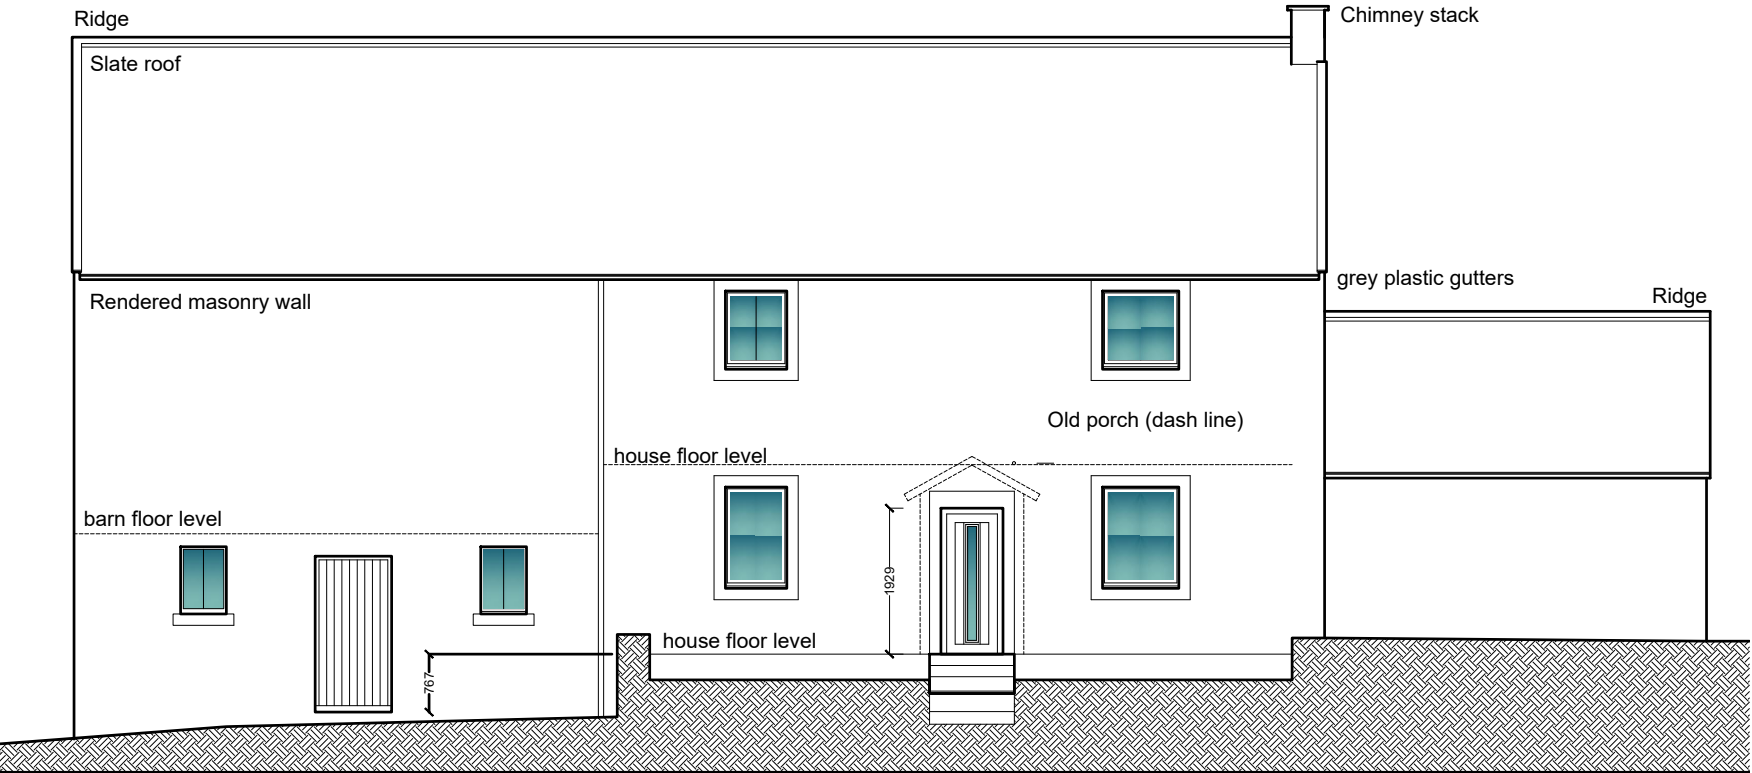

EXISTING FRONT ELEVATION

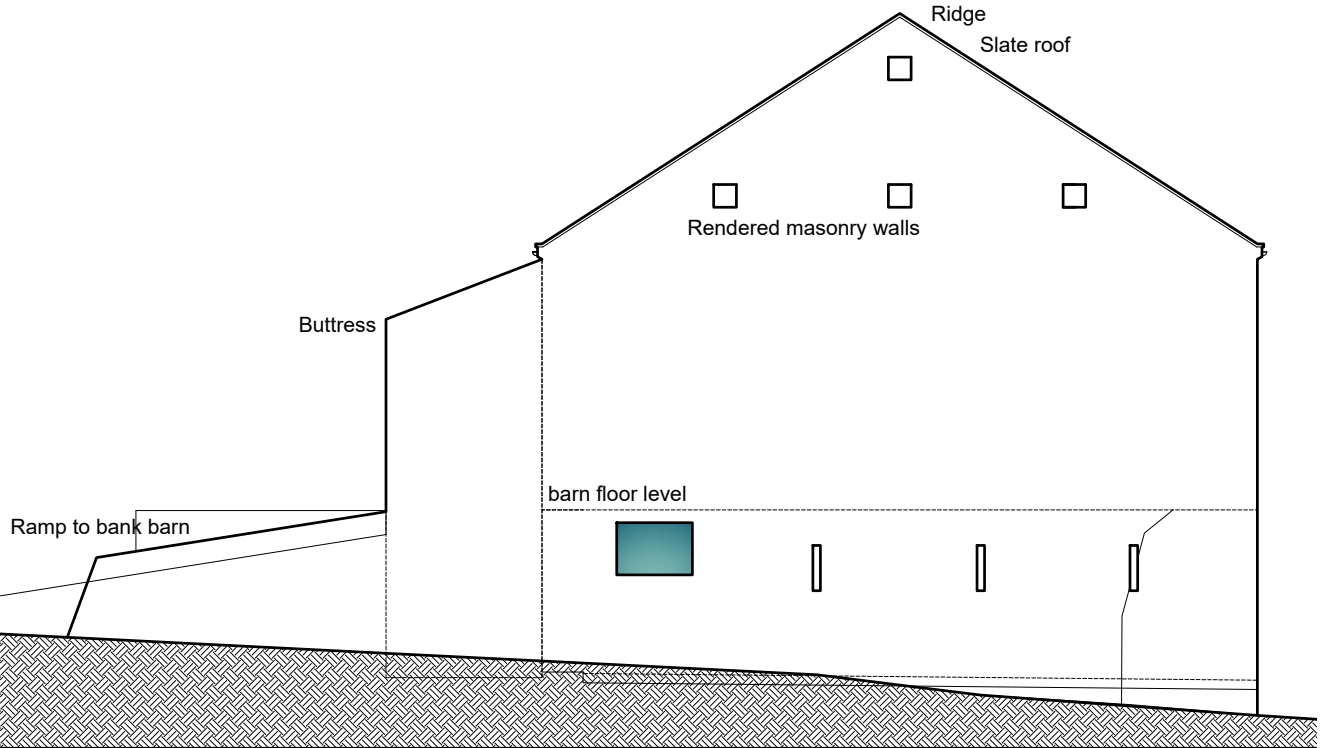


EXISTING SIDE ELEVATION

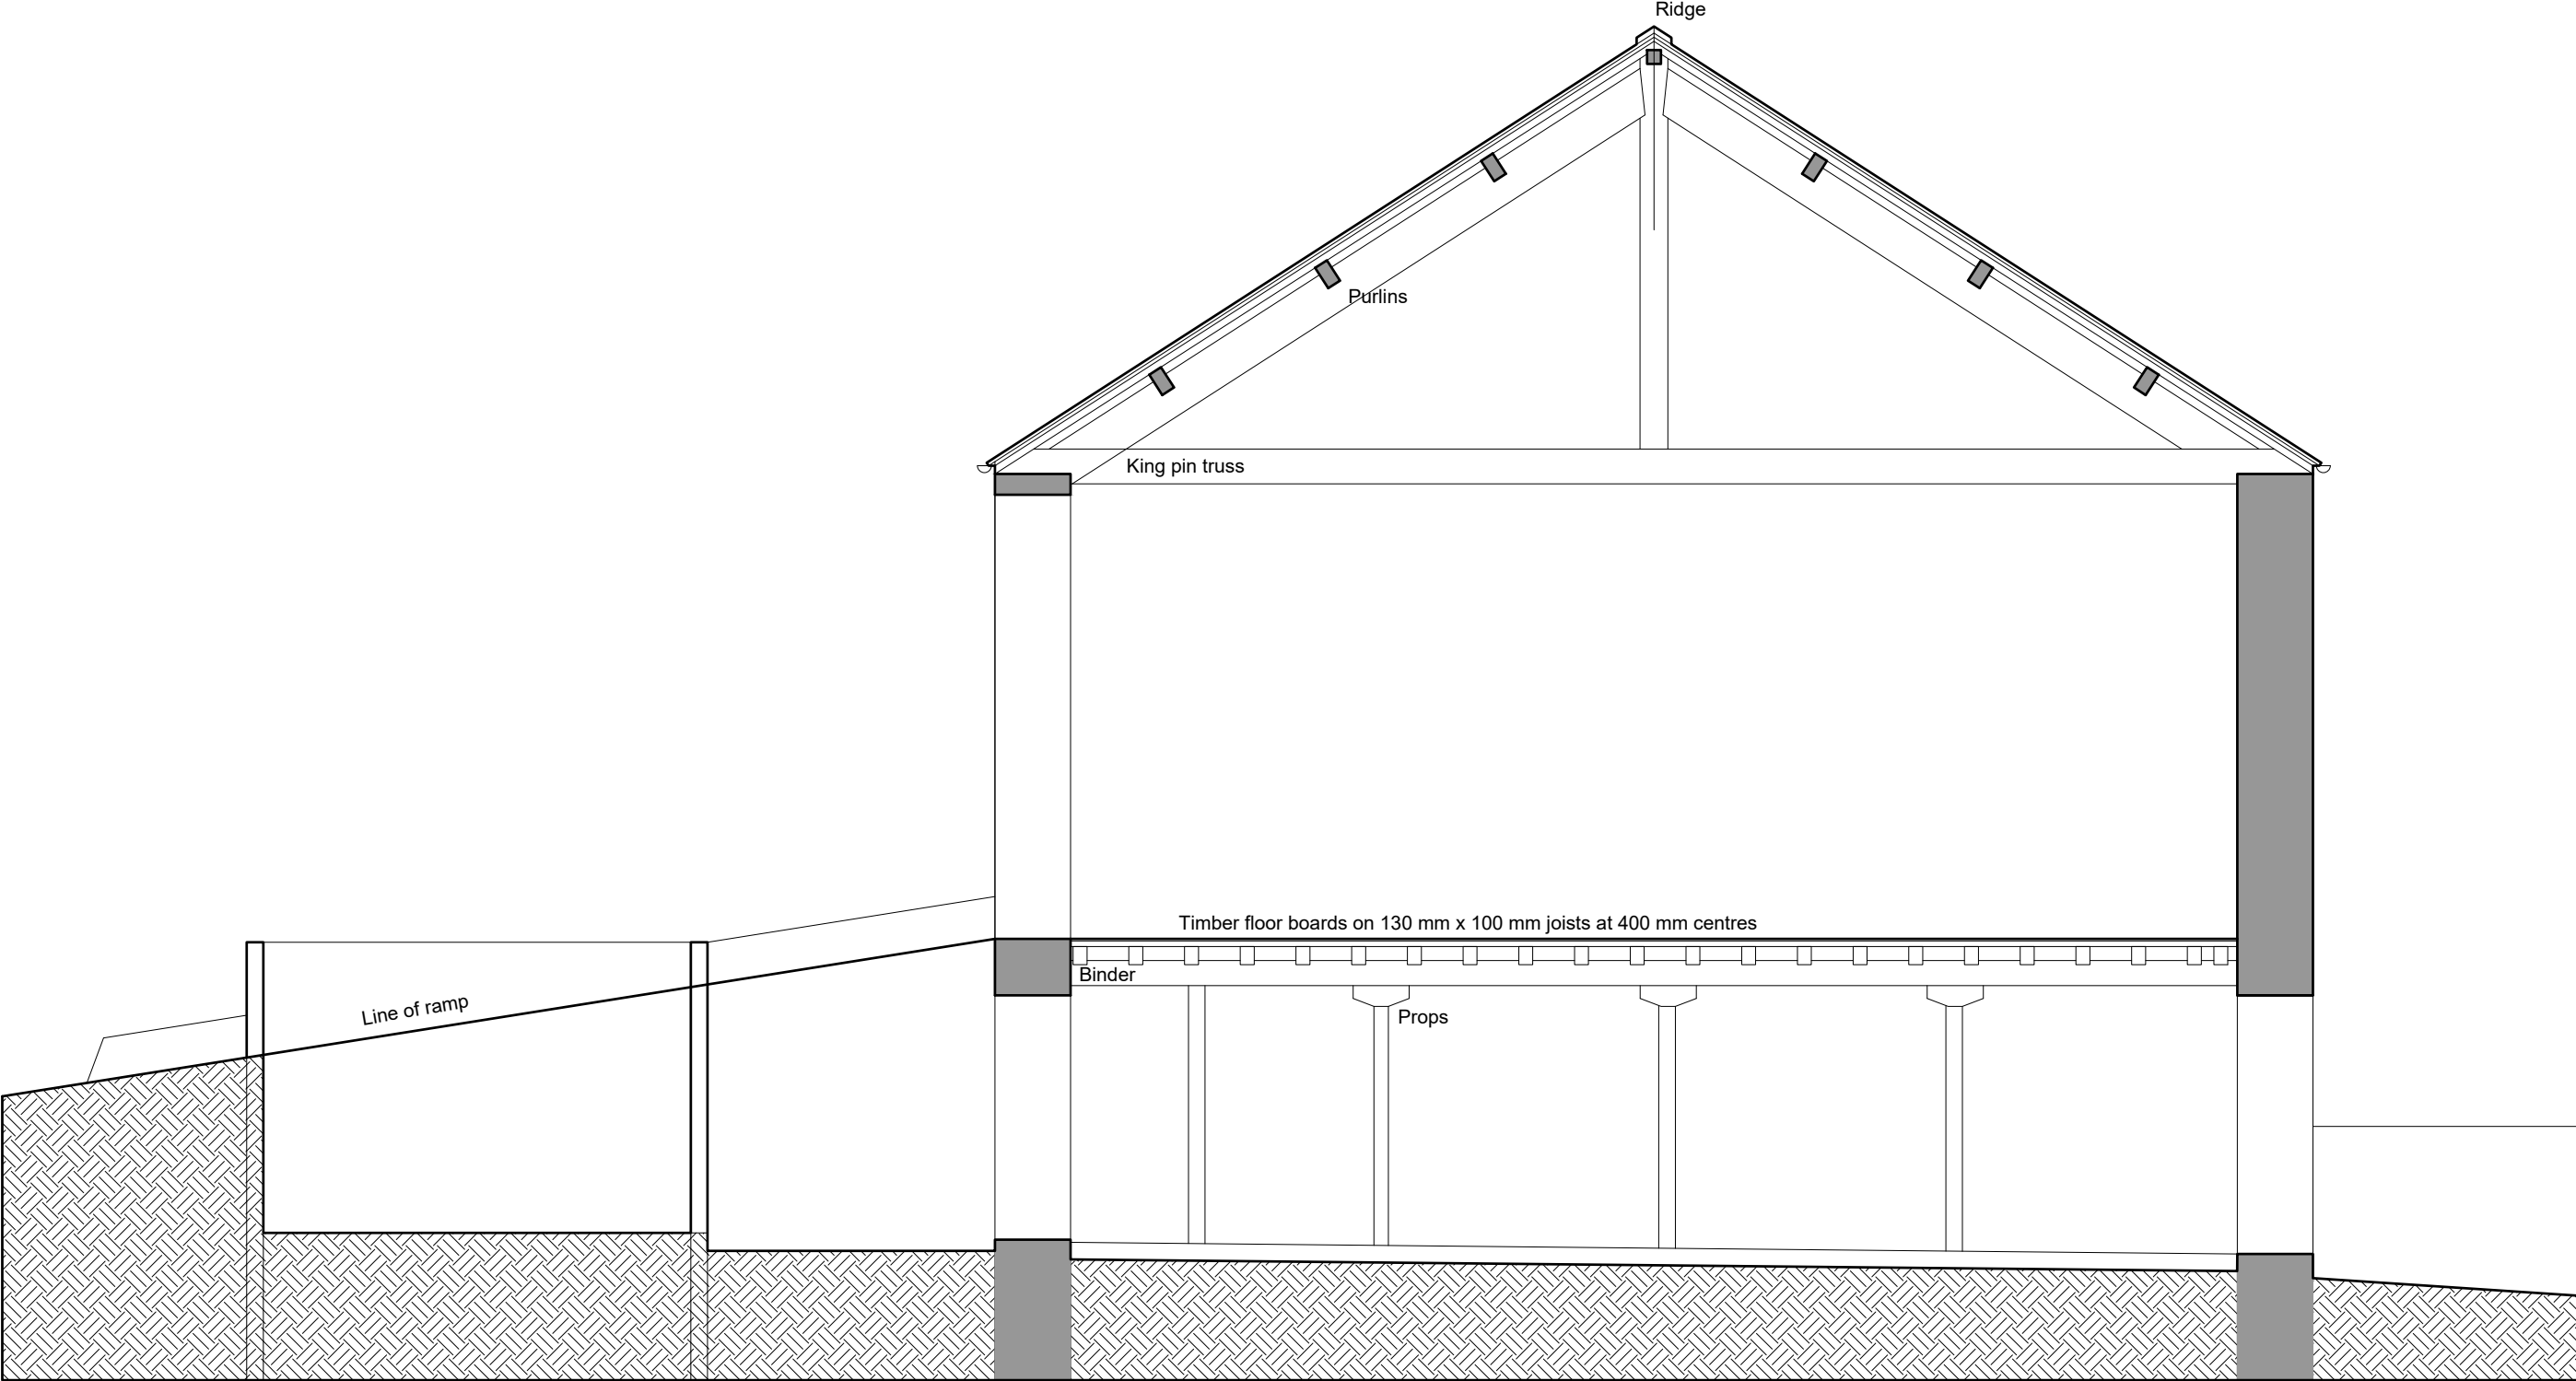

EXISTING SECTIONAL ELEVATION THROUGH BARN


| | | | | | | | | | | | | | | | | | | | | | | |
|---|-----|-----|------------------------------|-----|-----|------|---------------------------------|------|------|------|----------------------------|--|-------------------------------------|-------|-------------|-------|---|-------|-------|-------|-----|------------------|
| SCALE BAR 1/200 ORIGINAL DRAWING SIZE A3 | 0.0 | 2.0 | 4.0 | 6.0 | 8.0 | 10.0 | 12.0 | 14.0 | 16.0 | 18.0 | 20.0 metres | | 80.0 metres | 70.0 | 60.0 | 50.0 | 40.0 | 30.0 | 20.0 | 10.0 | 0.0 | SCALE BAR 1/500 |
| SCALE BAR 1/100 | 0.0 | 1.0 | 2.0 | 3.0 | 4.0 | 5.0 | 6.0 | 7.0 | 8.0 | 9.0 | 10.0 metres | | 800.0 metres | 700.0 | 600.0 | 500.0 | 400.0 | 300.0 | 200.0 | 100.0 | 0.0 | SCALE BAR 1/1250 |
| SCALE BAR 1/50 | 0.0 | | 1.0 | | 2.0 | | 3.0 | | 4.0 | | 5.0 metres | | | | | | | | | | | |
| ARLECDON FARM HOUSE ARLECDON FARM ARLECDON CUMBERLAND CA26 3UW for Barry and Jackie Parsons | | | ALTERATIONS AND EXTENSION | | | | EXISTING SECTIONAL ELEVATION | | | | Scale: Date: DWG No. | | 1/50 @ A3 AUG 2024 08/0411/04 | | REV DATE | | Geoffrey Wallace Limited <small>FCSD MCIAT</small> Architectural Design and Technology Mobile 07816046756 geoffreywallaceltd@gmail.com | | | | | |

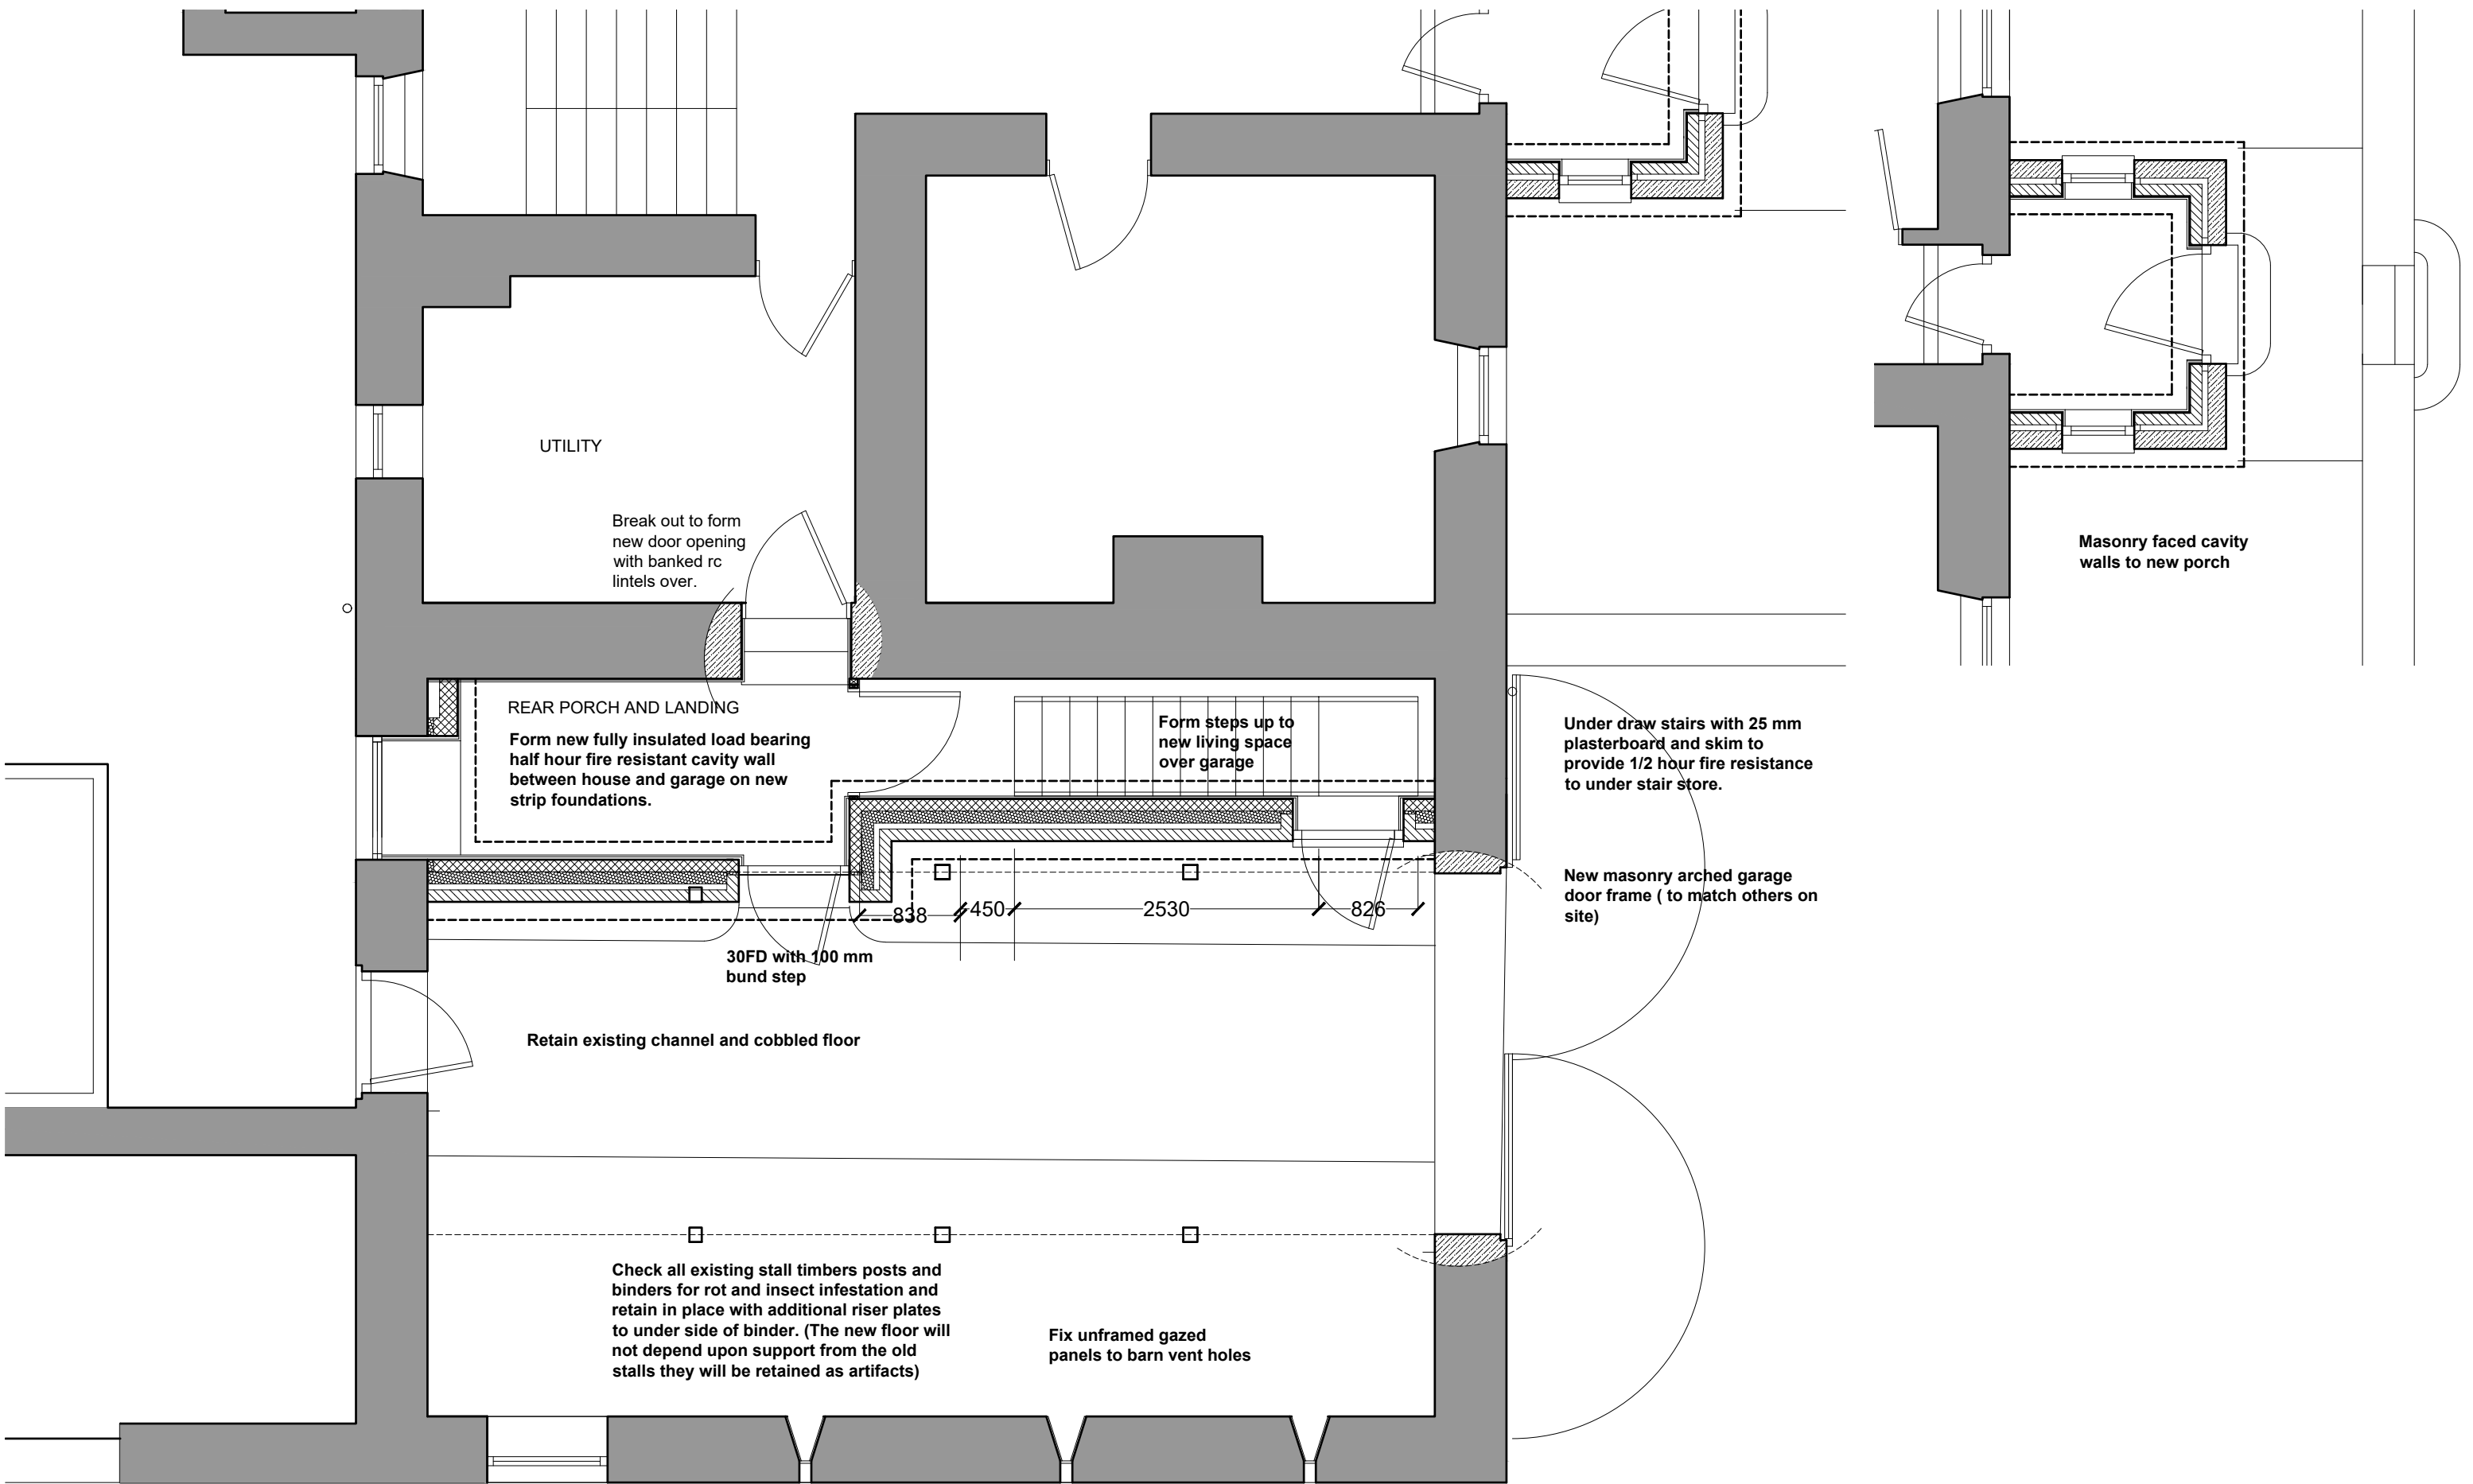

PROPOSED GROUND FLOOR


| | | | | | | | | | | | | | | | | | | | | | | |
|--|-----|-----|-----|-----|-----|------|------|------|------|------|-------------|--|--------------|-------|-------|-------|-------|-------|-------|------|-----|------------------|
| SCALE BAR 1/200 ORIGINAL DRAWING SIZE A3 | 0.0 | 2.0 | 4.0 | 6.0 | 8.0 | 10.0 | 12.0 | 14.0 | 16.0 | 18.0 | 20.0 metres | | 80.0 metres | 70.0 | 60.0 | 50.0 | 40.0 | 30.0 | 20.0 | 10.0 | 0.0 | SCALE BAR 1/500 |
| SCALE BAR 1/100 | 0.0 | 1.0 | 2.0 | 3.0 | 4.0 | 5.0 | 6.0 | 7.0 | 8.0 | 9.0 | 10.0 metres | | 400.0 metres | 350.0 | 300.0 | 250.0 | 200.0 | 150.0 | 100.0 | 50.0 | 0.0 | SCALE BAR 1/2500 |
| SCALE BAR 1/50 | 0.0 | | 1.0 | | 2.0 | | 3.0 | | 4.0 | | 5.0 metres | | | | | | | | | | | |

| | | | | | |
|---|---------------------------|---|--|----------|--|
| ARLECDON FARM HOUSE ARLECDON FARM ARLECDON CUMBERLAND CA26 3UW for Barry and Jackie Parsons | ALTERATIONS AND EXTENSION | PROPOSED ALTERATIONS AND EXTENSIONS GROUND FLOOR PLAN | Scale: 1/50 @ A3 Date: AUG 2024 DWG No. 08/0411/06 | REV DATE | Geoffrey Wallace Limited FCSD MCIAT Architectural Design and Technology Mobile 07816046756 geoffreywallaceltd@gmail.com |
|---|---------------------------|---|--|----------|--|

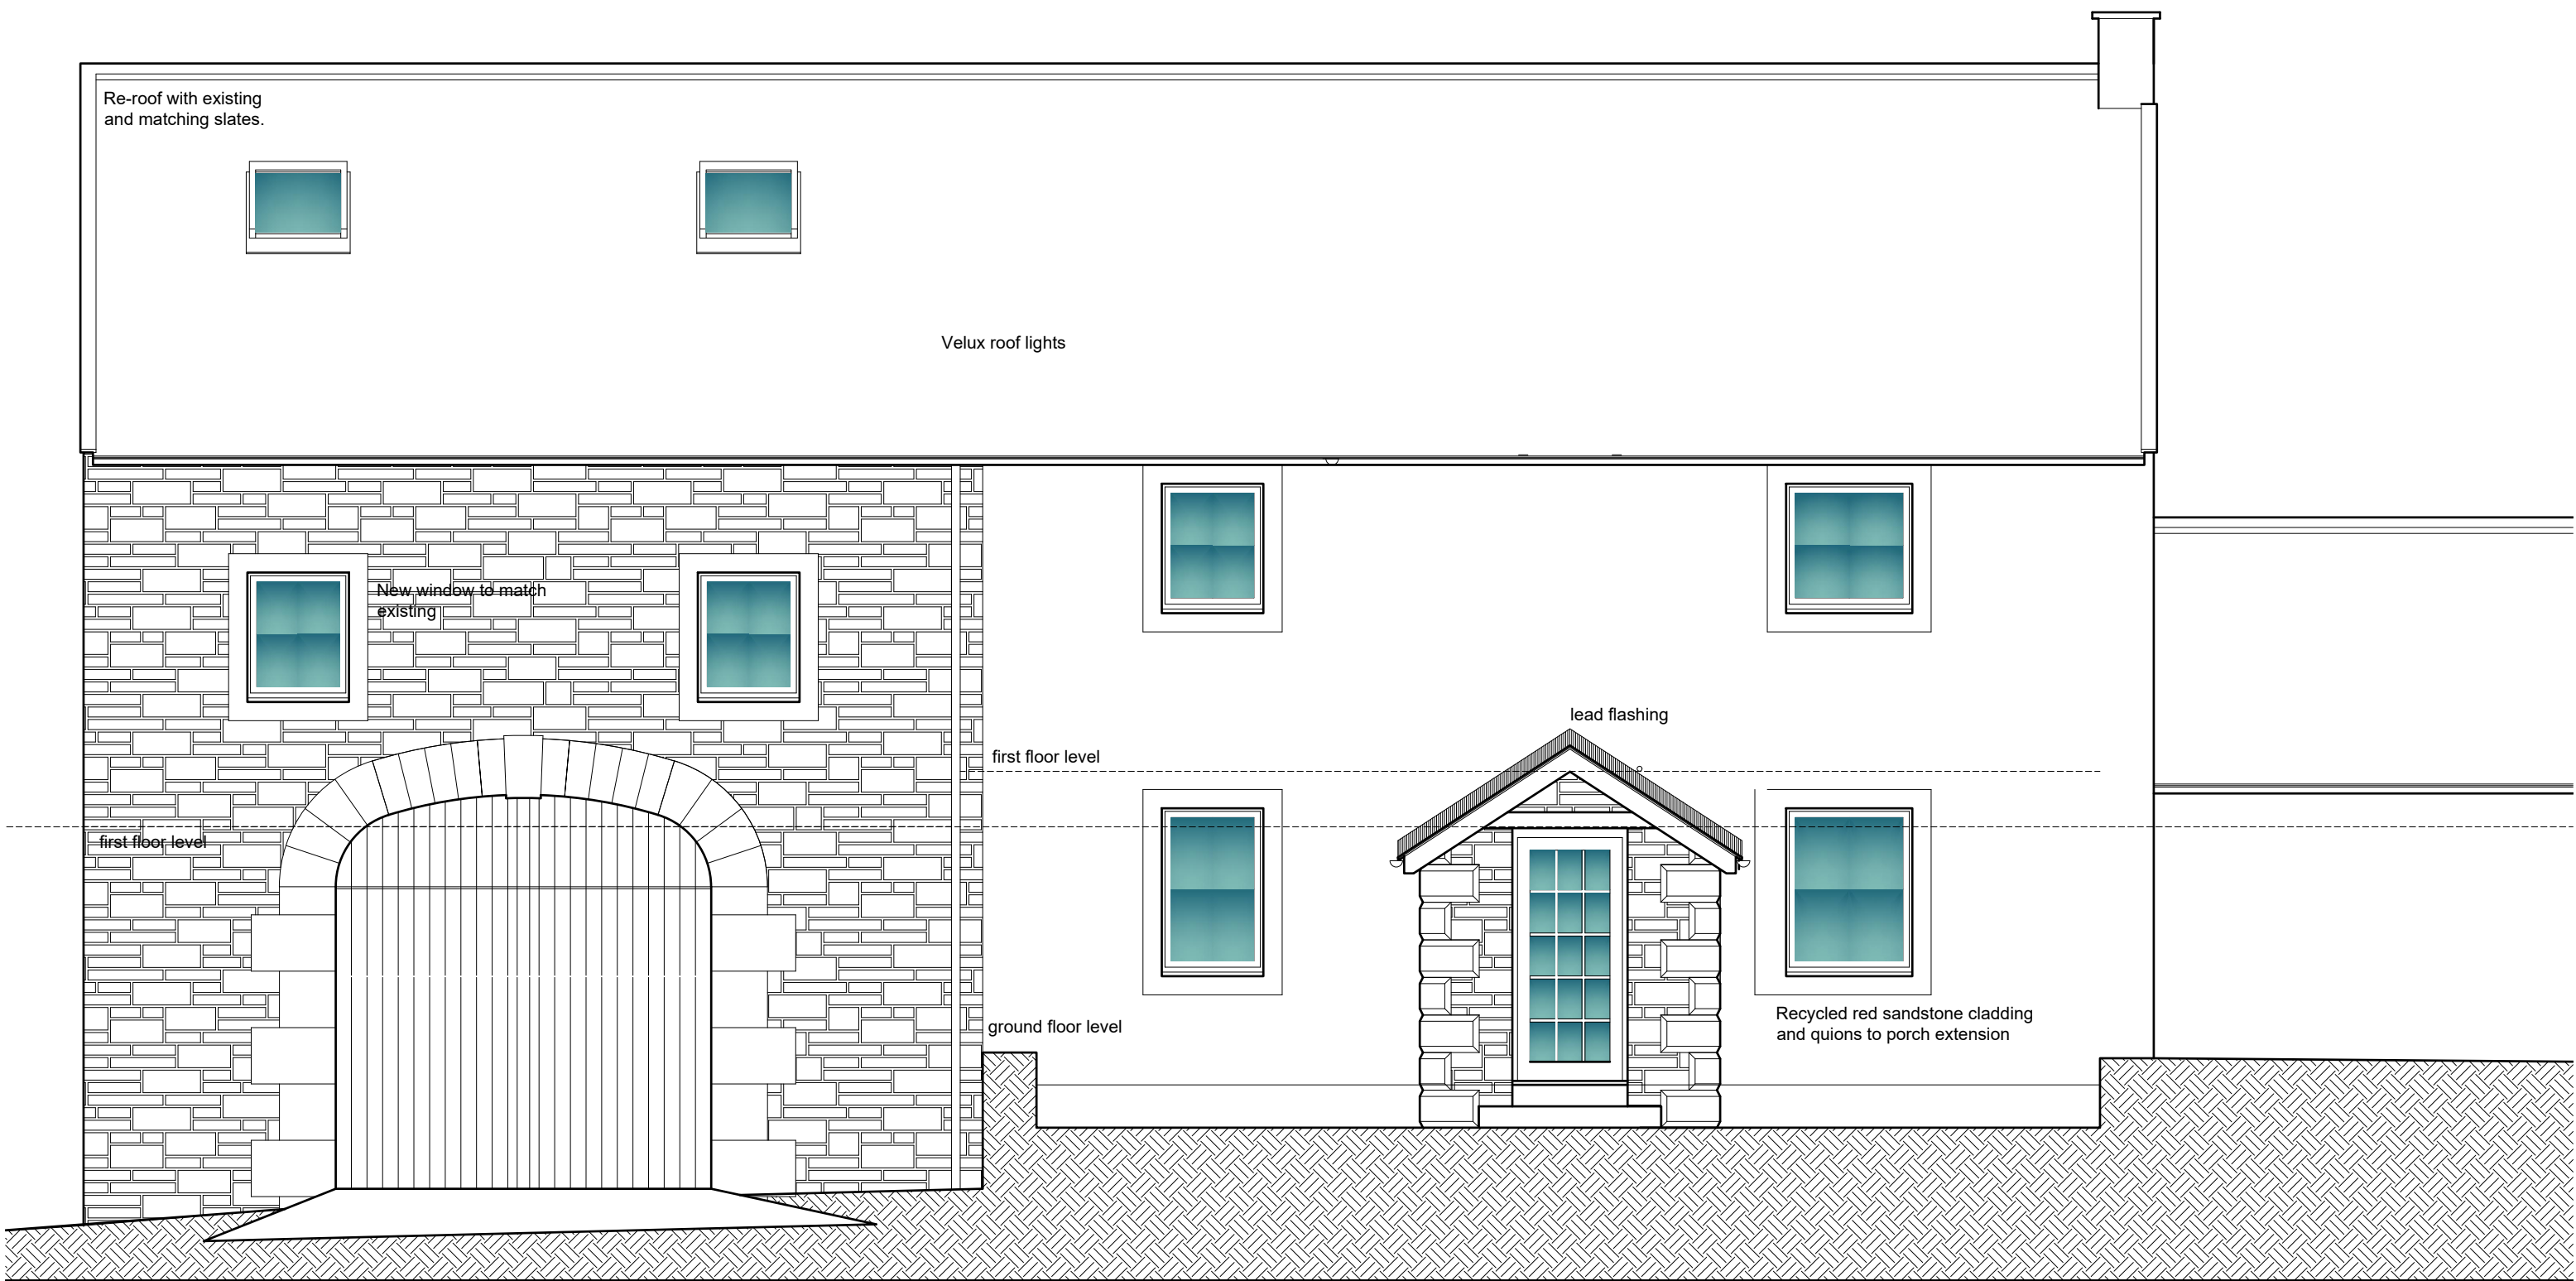


PROPOSED FRONT ELEVATION

| | | | | | | | | | | | | | | | | | | | | | | |
|---|-----|-----|-----|------------------------------|-----|------|------|---|------|------|-------------|----------------------------|--------------|-------------------------------------|-------|-------------|-------|--|-------|------|-----|------------------|
| SCALE BAR 1/200 ORIGINAL DRAWING SIZE A3 | 0.0 | 2.0 | 4.0 | 6.0 | 8.0 | 10.0 | 12.0 | 14.0 | 16.0 | 18.0 | 20.0 metres | | 80.0 metres | 70.0 | 60.0 | 50.0 | 40.0 | 30.0 | 20.0 | 10.0 | 0.0 | SCALE BAR 1/500 |
| SCALE BAR 1/100 | 0.0 | 1.0 | 2.0 | 3.0 | 4.0 | 5.0 | 6.0 | 7.0 | 8.0 | 9.0 | 10.0 metres | | 400.0 metres | 350.0 | 300.0 | 250.0 | 200.0 | 150.0 | 100.0 | 50.0 | 0.0 | SCALE BAR 1/2500 |
| SCALE BAR 1/50 | 0.0 | | 1.0 | | 2.0 | | 3.0 | | 4.0 | | 5.0 metres | | | | | | | | | | | |
| ARLECDON FARM HOUSE ARLECDON FARM ARLECDON CUMBERLAND CA26 3UW for Barry and Jackie Parsons | | | | ALTERATIONS AND EXTENSION | | | | PROPOSED ALTERATIONS AND EXTENSIONS FRONT ELEVATION | | | | Scale: Date: DWG No. | | 1/50 @ A3 AUG 2024 08/0411/08 | | REV DATE | | Geoffrey Wallace Limited FCSD MCIAT Architectural Design and Technology Mobile 07816046756 geoffreywallaceltd@gmail.com | | | | |

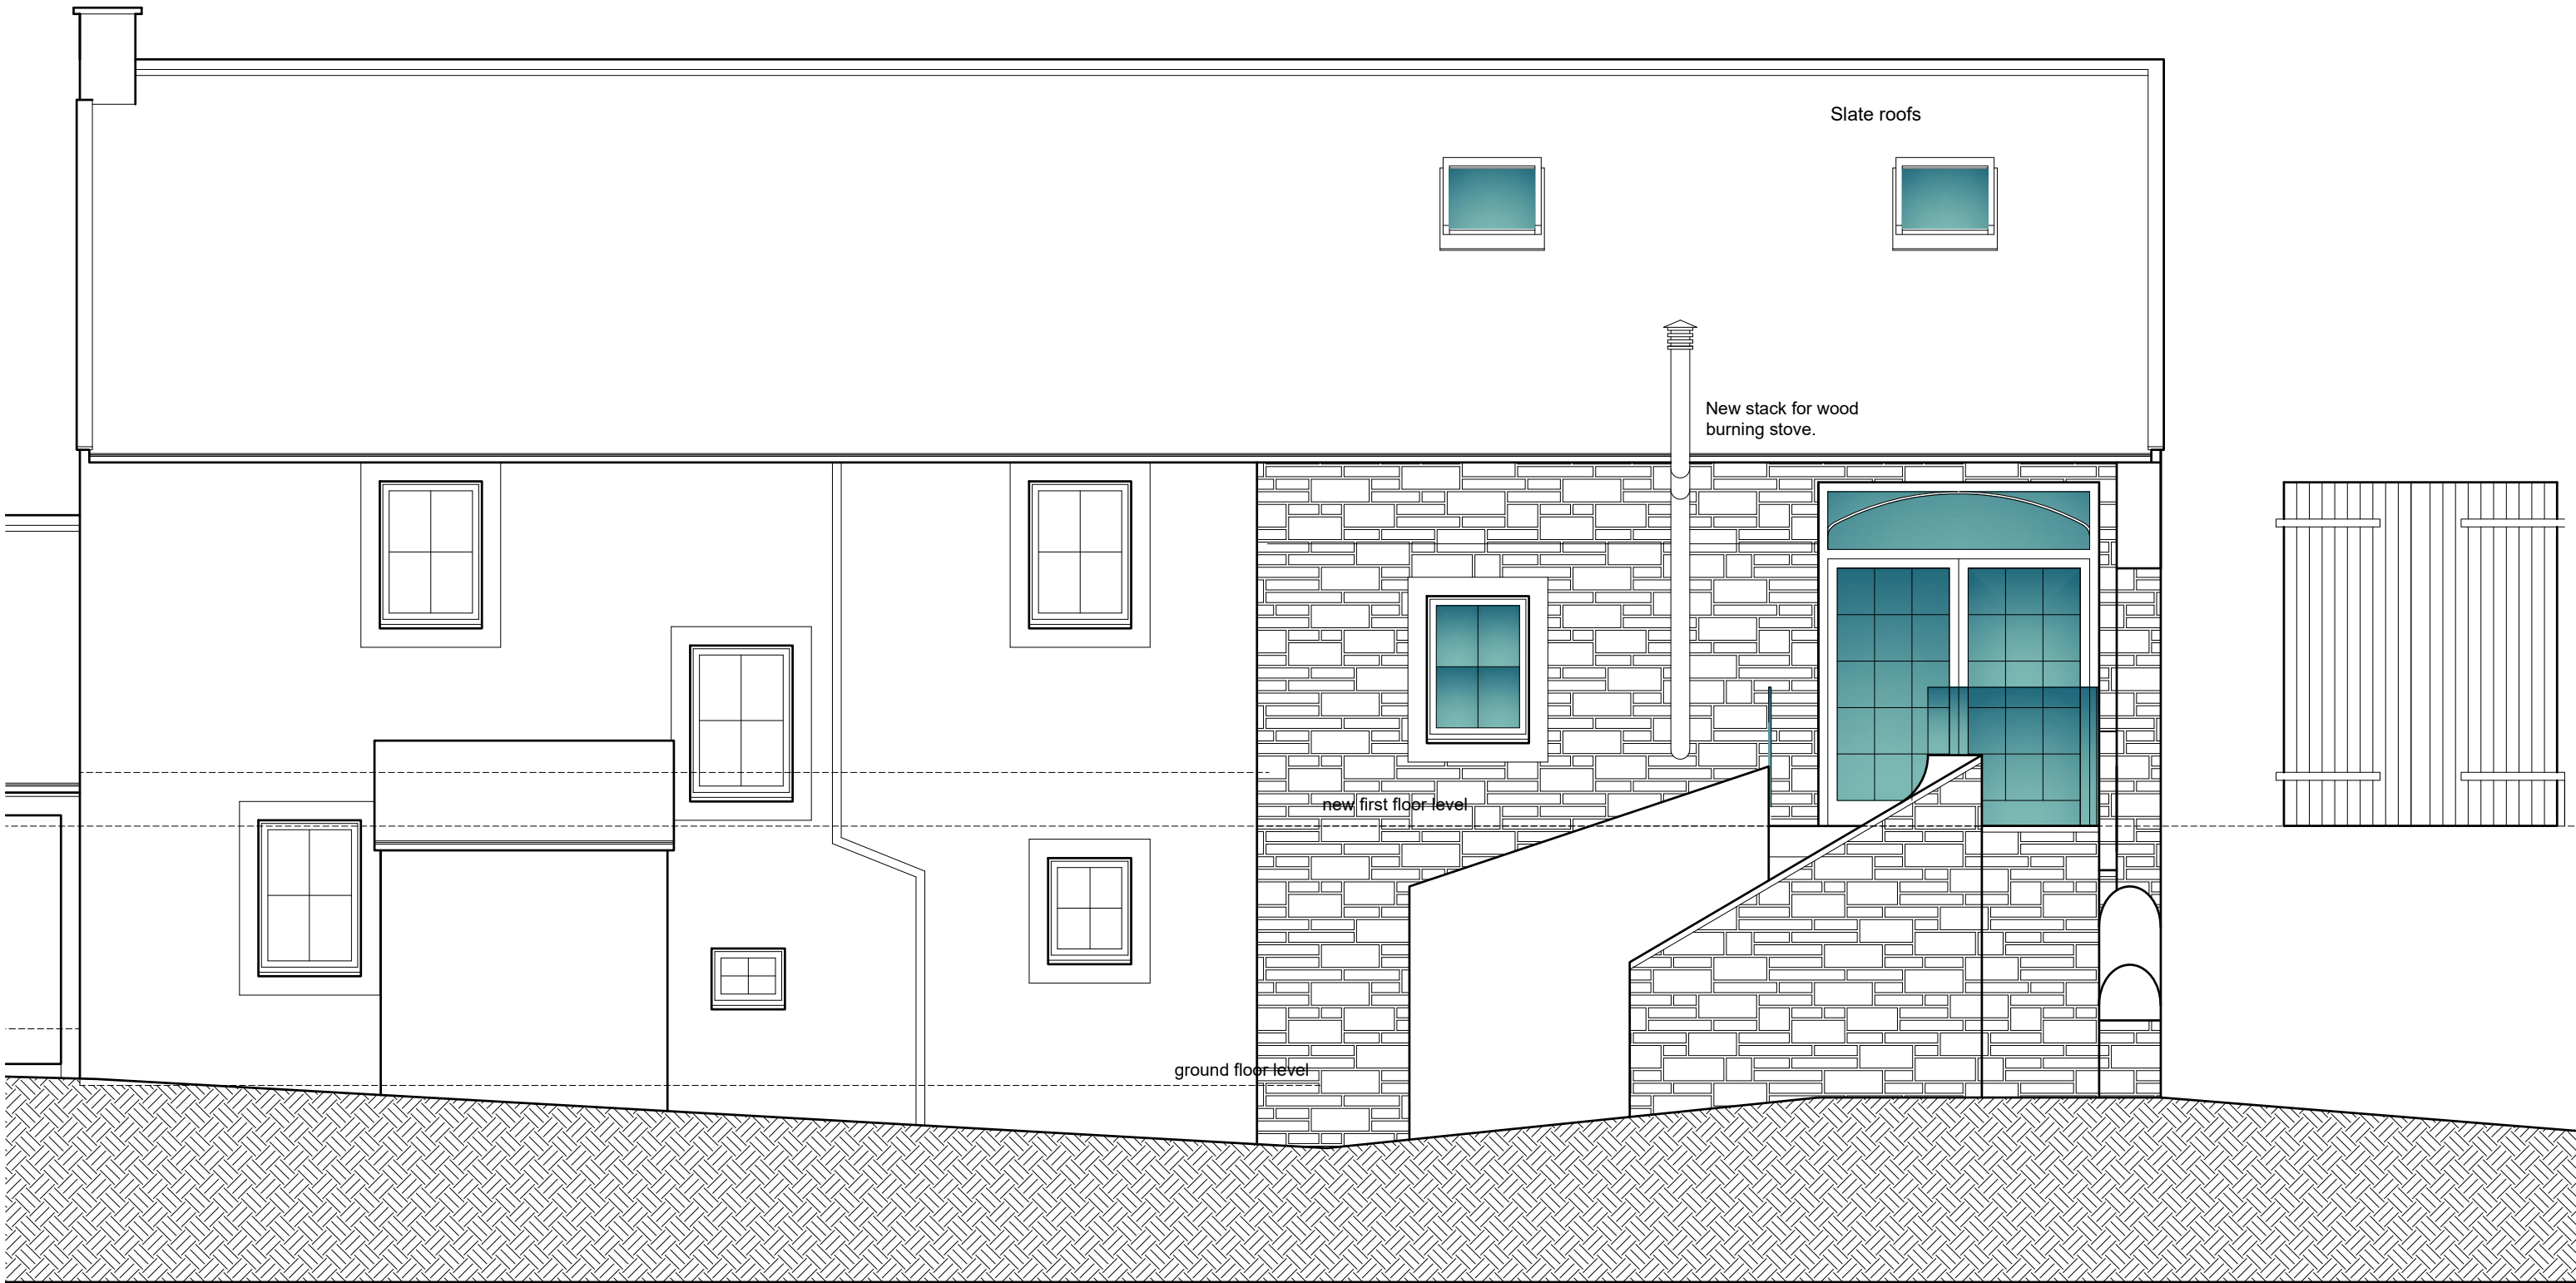



PROPOSED REAR ELEVATION

| | | | | | | | | | | | | | | | | | | | | | | |
|---|-----|-----|------------------------------|-----|-----|-------------------------|------|------|----------------------------|------|-------------|-------------------------------------|--------------|-------|-------------|-------|-------|--|-------|------|-----|------------------|
| SCALE BAR 1/200 ORIGINAL DRAWING SIZE A3 | 0.0 | 2.0 | 4.0 | 6.0 | 8.0 | 10.0 | 12.0 | 14.0 | 16.0 | 18.0 | 20.0 metres | | 80.0 metres | 70.0 | 60.0 | 50.0 | 40.0 | 30.0 | 20.0 | 10.0 | 0.0 | SCALE BAR 1/500 |
| SCALE BAR 1/100 | 0.0 | 1.0 | 2.0 | 3.0 | 4.0 | 5.0 | 6.0 | 7.0 | 8.0 | 9.0 | 10.0 metres | | 400.0 metres | 350.0 | 300.0 | 250.0 | 200.0 | 150.0 | 100.0 | 50.0 | 0.0 | SCALE BAR 1/2500 |
| SCALE BAR 1/50 | 0.0 | 1.0 | 2.0 | 3.0 | 4.0 | 5.0 metres | | | | | | | | | | | | | | | | |
| ARLECDON FARM HOUSE ARLECDON FARM ARLECDON CUMBERLAND CA26 3UW for Barry and Jackie Parsons | | | ALTERATIONS AND EXTENSION | | | PROPOSED REAR ELEVATION | | | Scale: Date: DWG No. | | | 1/50 @ A3 AUG 2024 08/0411/09 | | | REV DATE | | | Geoffrey Wallace Limited FCSD MCIAT Architectural Design and Technology Mobile 07816046756 geoffreywallaceltd@gmail.com | | | | |

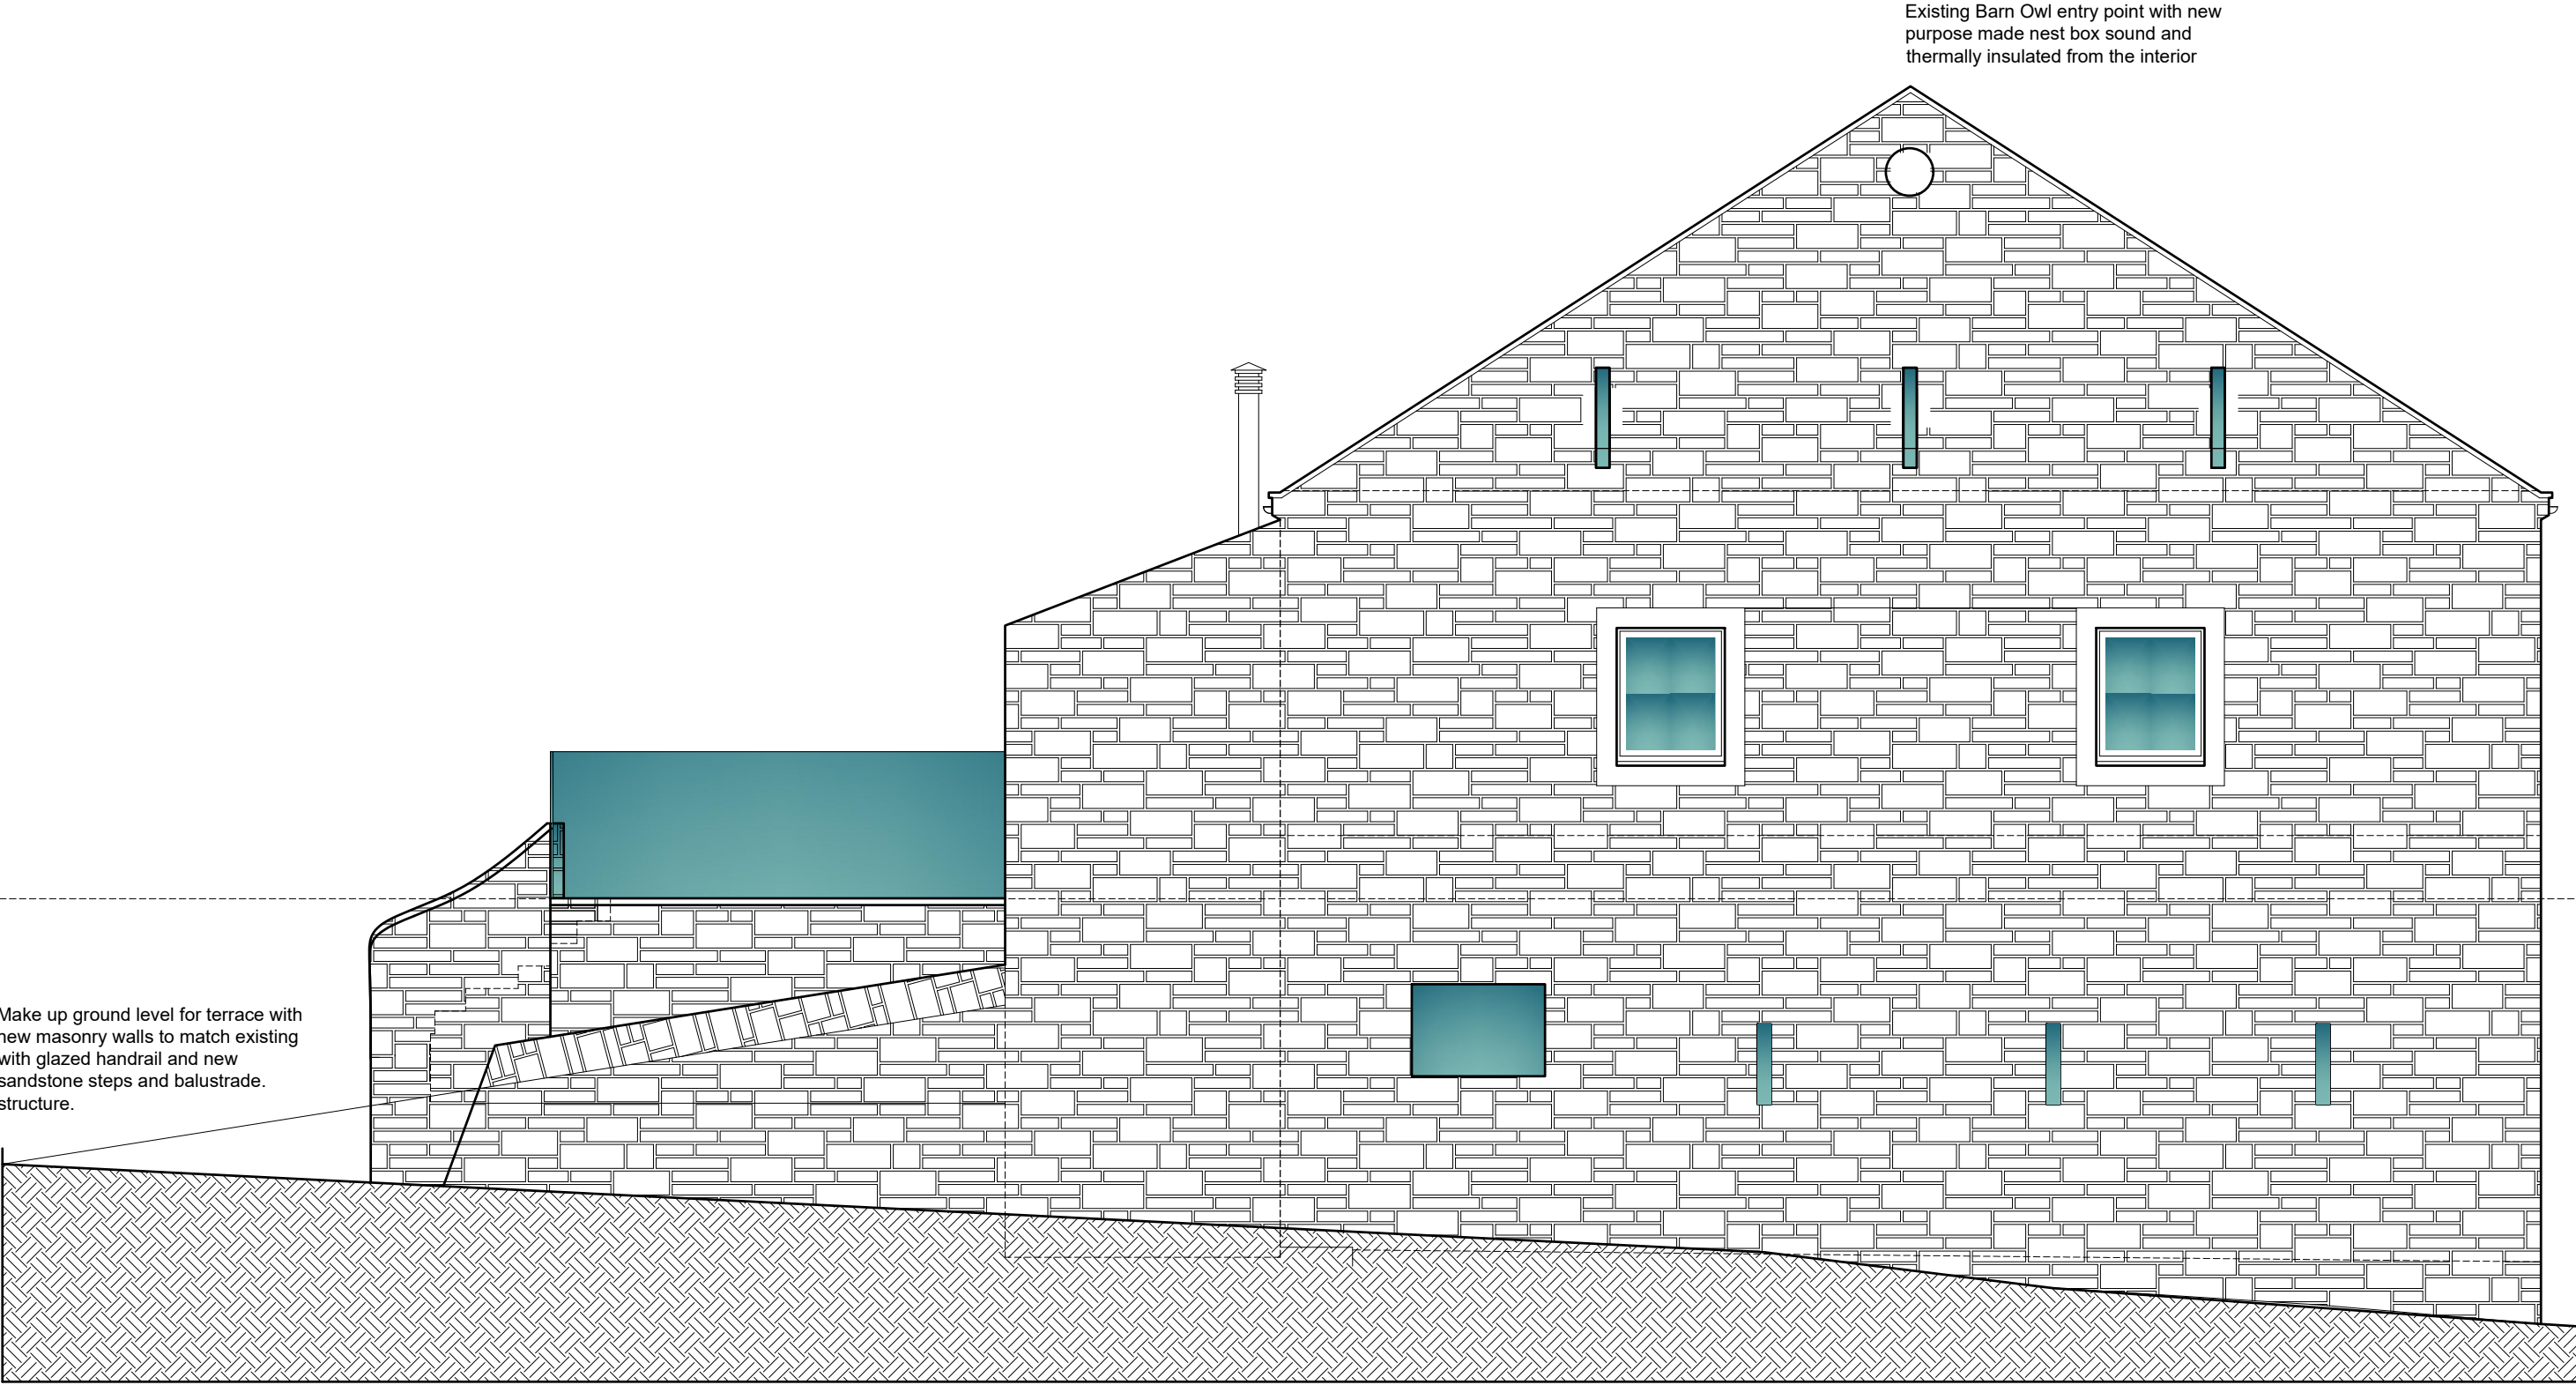

PROPOSED END ELEVATION

| | | | | | | | | | | | | | | | | | | | | | | |
|---|-----|-----|------------------------------|-----|-----|-----|-----|------------------------|-----|-----|-------------|--|----------------------------|-------|-------------------------------------|-------|-------------|-------|--|------|-----|------------------|
| SCALE BAR 1/200 ORIGINAL DRAWING SIZE A3 | 0.0 | 0.2 | 0.4 | 0.6 | 0.8 | 1.0 | 1.2 | 1.4 | 1.6 | 1.8 | 2.0 metres | | 80.0 metres | 70.0 | 60.0 | 50.0 | 40.0 | 30.0 | 20.0 | 10.0 | 0.0 | SCALE BAR 1/500 |
| SCALE BAR 1/100 | 0.0 | 1.0 | 2.0 | 3.0 | 4.0 | 5.0 | 6.0 | 7.0 | 8.0 | 9.0 | 10.0 metres | | 400.0 metres | 350.0 | 300.0 | 250.0 | 200.0 | 150.0 | 100.0 | 50.0 | 0.0 | SCALE BAR 1/2500 |
| SCALE BAR 1/50 | 0.0 | | 1.0 | | 2.0 | | 3.0 | | 4.0 | | 5.0 metres | | | | | | | | | | | |
| ARLECDON FARM HOUSE ARLECDON FARM ARLECDON CUMBERLAND CA26 3UW for Barry and Jackie Parsons | | | ALTERATIONS AND EXTENSION | | | | | PROPOSED END ELEVATION | | | | | Scale: Date: DWG No. | | 1/50 @ A3 AUG 2024 08/0411/10 | | REV DATE | | Geoffrey Wallace Limited FCSD MCIAT Architectural Design and Technology Mobile 07816046756 geoffreywallaceltd@gmail.com | | | |

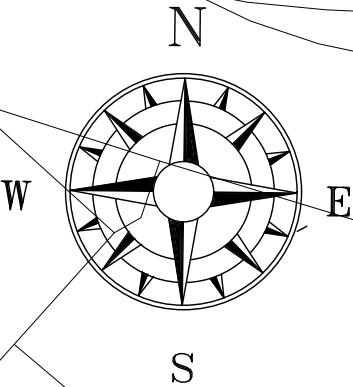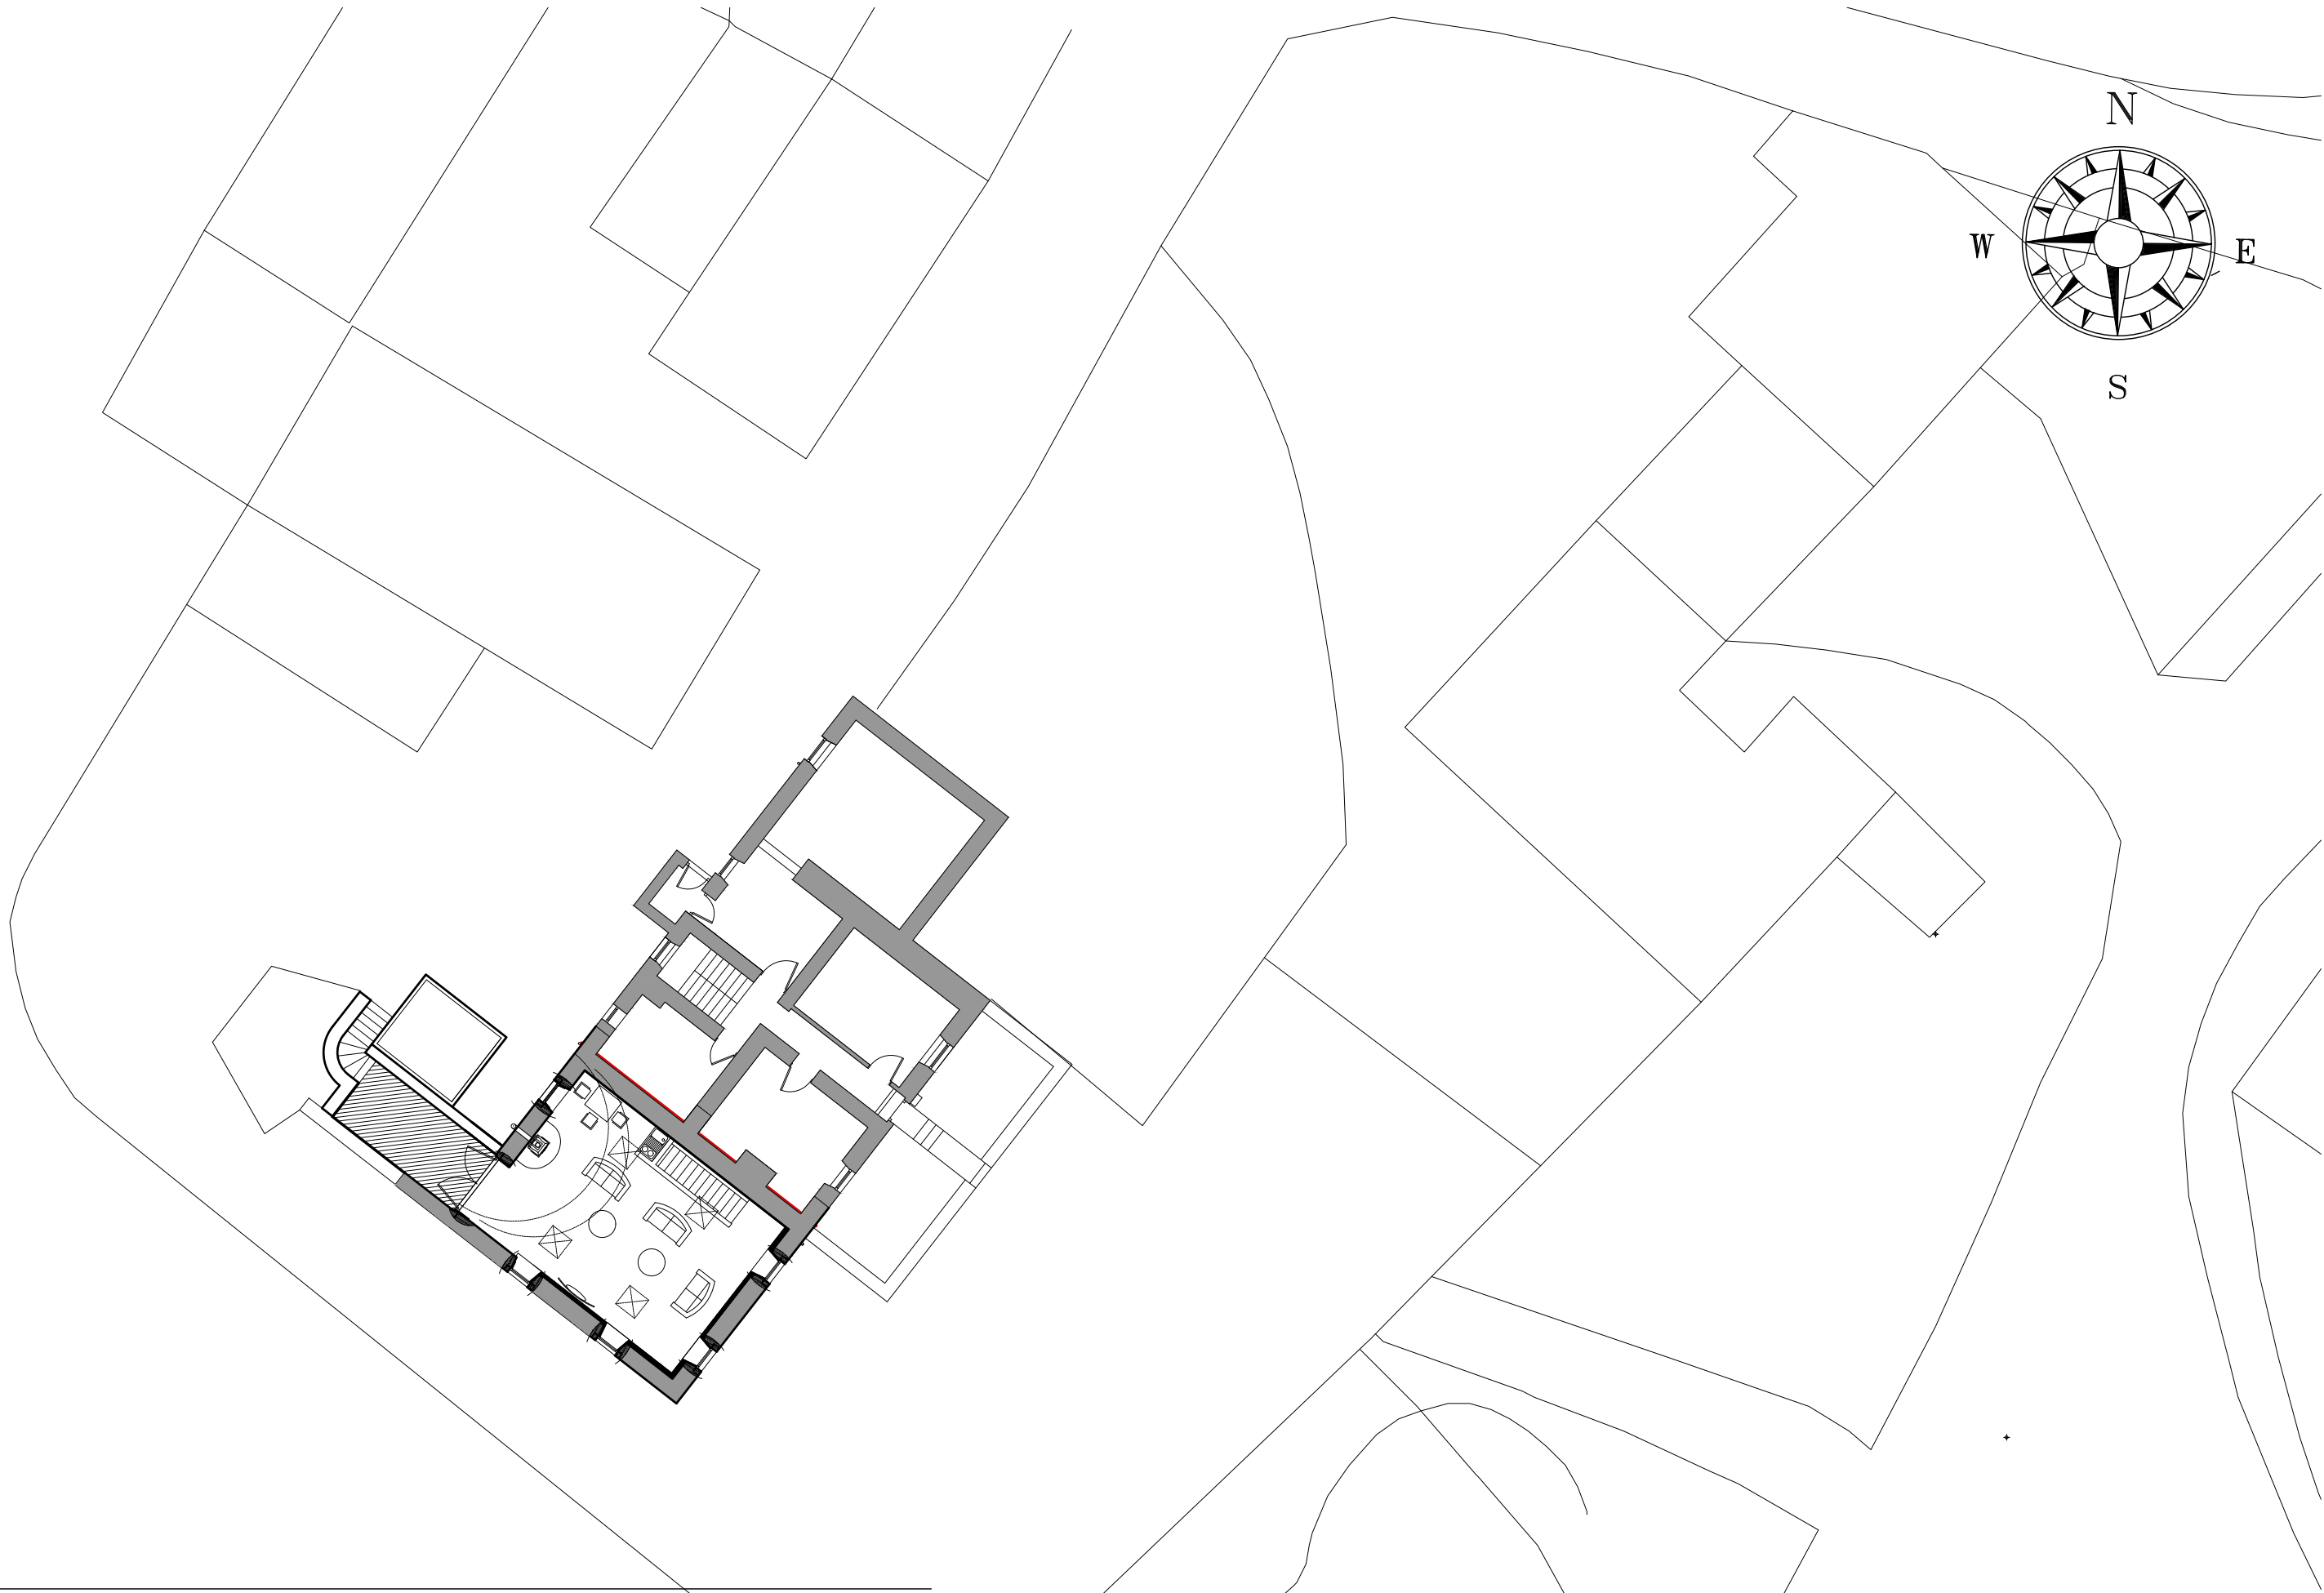

| | | | | | | | | | | | | | | | | | | | | | | |
|--|-----|-----|------|-----|------|------|------|------|------|------|-------------|--|--------------|-------|-------|-------|-------|-------|-------|-------|-----|------------------|
| SCALE BAR 1/200 ORIGINAL DRAWING SIZE A3 | 0.0 | 2.0 | 4.0 | 6.0 | 8.0 | 10.0 | 12.0 | 14.0 | 16.0 | 18.0 | 20.0 metres | | 80.0 metres | 70.0 | 60.0 | 50.0 | 40.0 | 30.0 | 20.0 | 10.0 | 0.0 | SCALE BAR 1/500 |
| SCALE BAR 1/100 | 0.0 | 1.0 | 2.0 | 3.0 | 4.0 | 5.0 | 6.0 | 7.0 | 8.0 | 9.0 | 10.0 metres | | 800.0 metres | 700.0 | 600.0 | 500.0 | 400.0 | 300.0 | 200.0 | 100.0 | 0.0 | SCALE BAR 1/1250 |
| SCALE BAR 1/50 | 0.0 | | 10.0 | | 20.0 | | 30.0 | | 40.0 | | 50.0 metres | | | | | | | | | | | |

| | | | | | | |
|---|------------------------------|-----------------------------|----------------------------|--------------------------------------|-------------|---|
| ARLECDON FARM HOUSE ARLECDON FARM ARLECDON CUMBERLAND CA26 3UW for Barry and Jackie Parsons | ALTERATIONS AND EXTENSION | PROPOSED BLOCK PLAN PLAN | Scale: Date: DWG No. | 1/500 @ A3 AUG 2024 08/0411/13 | REV DATE | Geoffrey Wallace Limited FCSD MCAT Architectural Design and Technology Mobile 07816046756 geoffreywallaceltd@gmail.com |
|---|------------------------------|-----------------------------|----------------------------|--------------------------------------|-------------|---|