

SCALE BAR 1/200 ORIGINAL DRAWING SIZE A3	0.0	2.0	4.0	6.0	8.0	10.0	12.0	14.0	16.0	18.0	20.0 metres	80.0 metres	70.0	60.0	50.0	40.0	30.0	20.0	10.0	0.0	SCALE BAR 1/500
SCALE BAR 1/100	0.0	1.0	2.0	3.0	4.0	5.0	6.0	7.0	8.0	9.0	10.0 metres	400.0 metres	350.0	300.0	250.0	200.0	150.0	100.0	50.0	0.0	SCALE BAR 1/2500
SCALE BAR 1/50	0.0	1.0	2.0	3.0	4.0	5.0	6.0	7.0	8.0	9.0	10.0 metres	400.0 metres	350.0	300.0	250.0	200.0	150.0	100.0	50.0	0.0	SCALE BAR 1/2500

ESSENTIAL FARM WORKERS DWELLING
ARLECDON HILL FARM ARLECDON CUMBRIA
CA26 3UB FOR MSSRS DAVID AND SUE HORNER

DETACHED DORMER
BUNGALOW


GROUND FLOOR PLAN
PART 2

Scale:
Date:
DWG No.

1/50 @ A3
AUG 2023
23/0384/1-2


REV
00/00/0000

Geoffrey Wallace Limited FCSD MCIAT
Architectural Design and Technology
Mobile 07816046756
geoffreywallaceltd@gmail.com

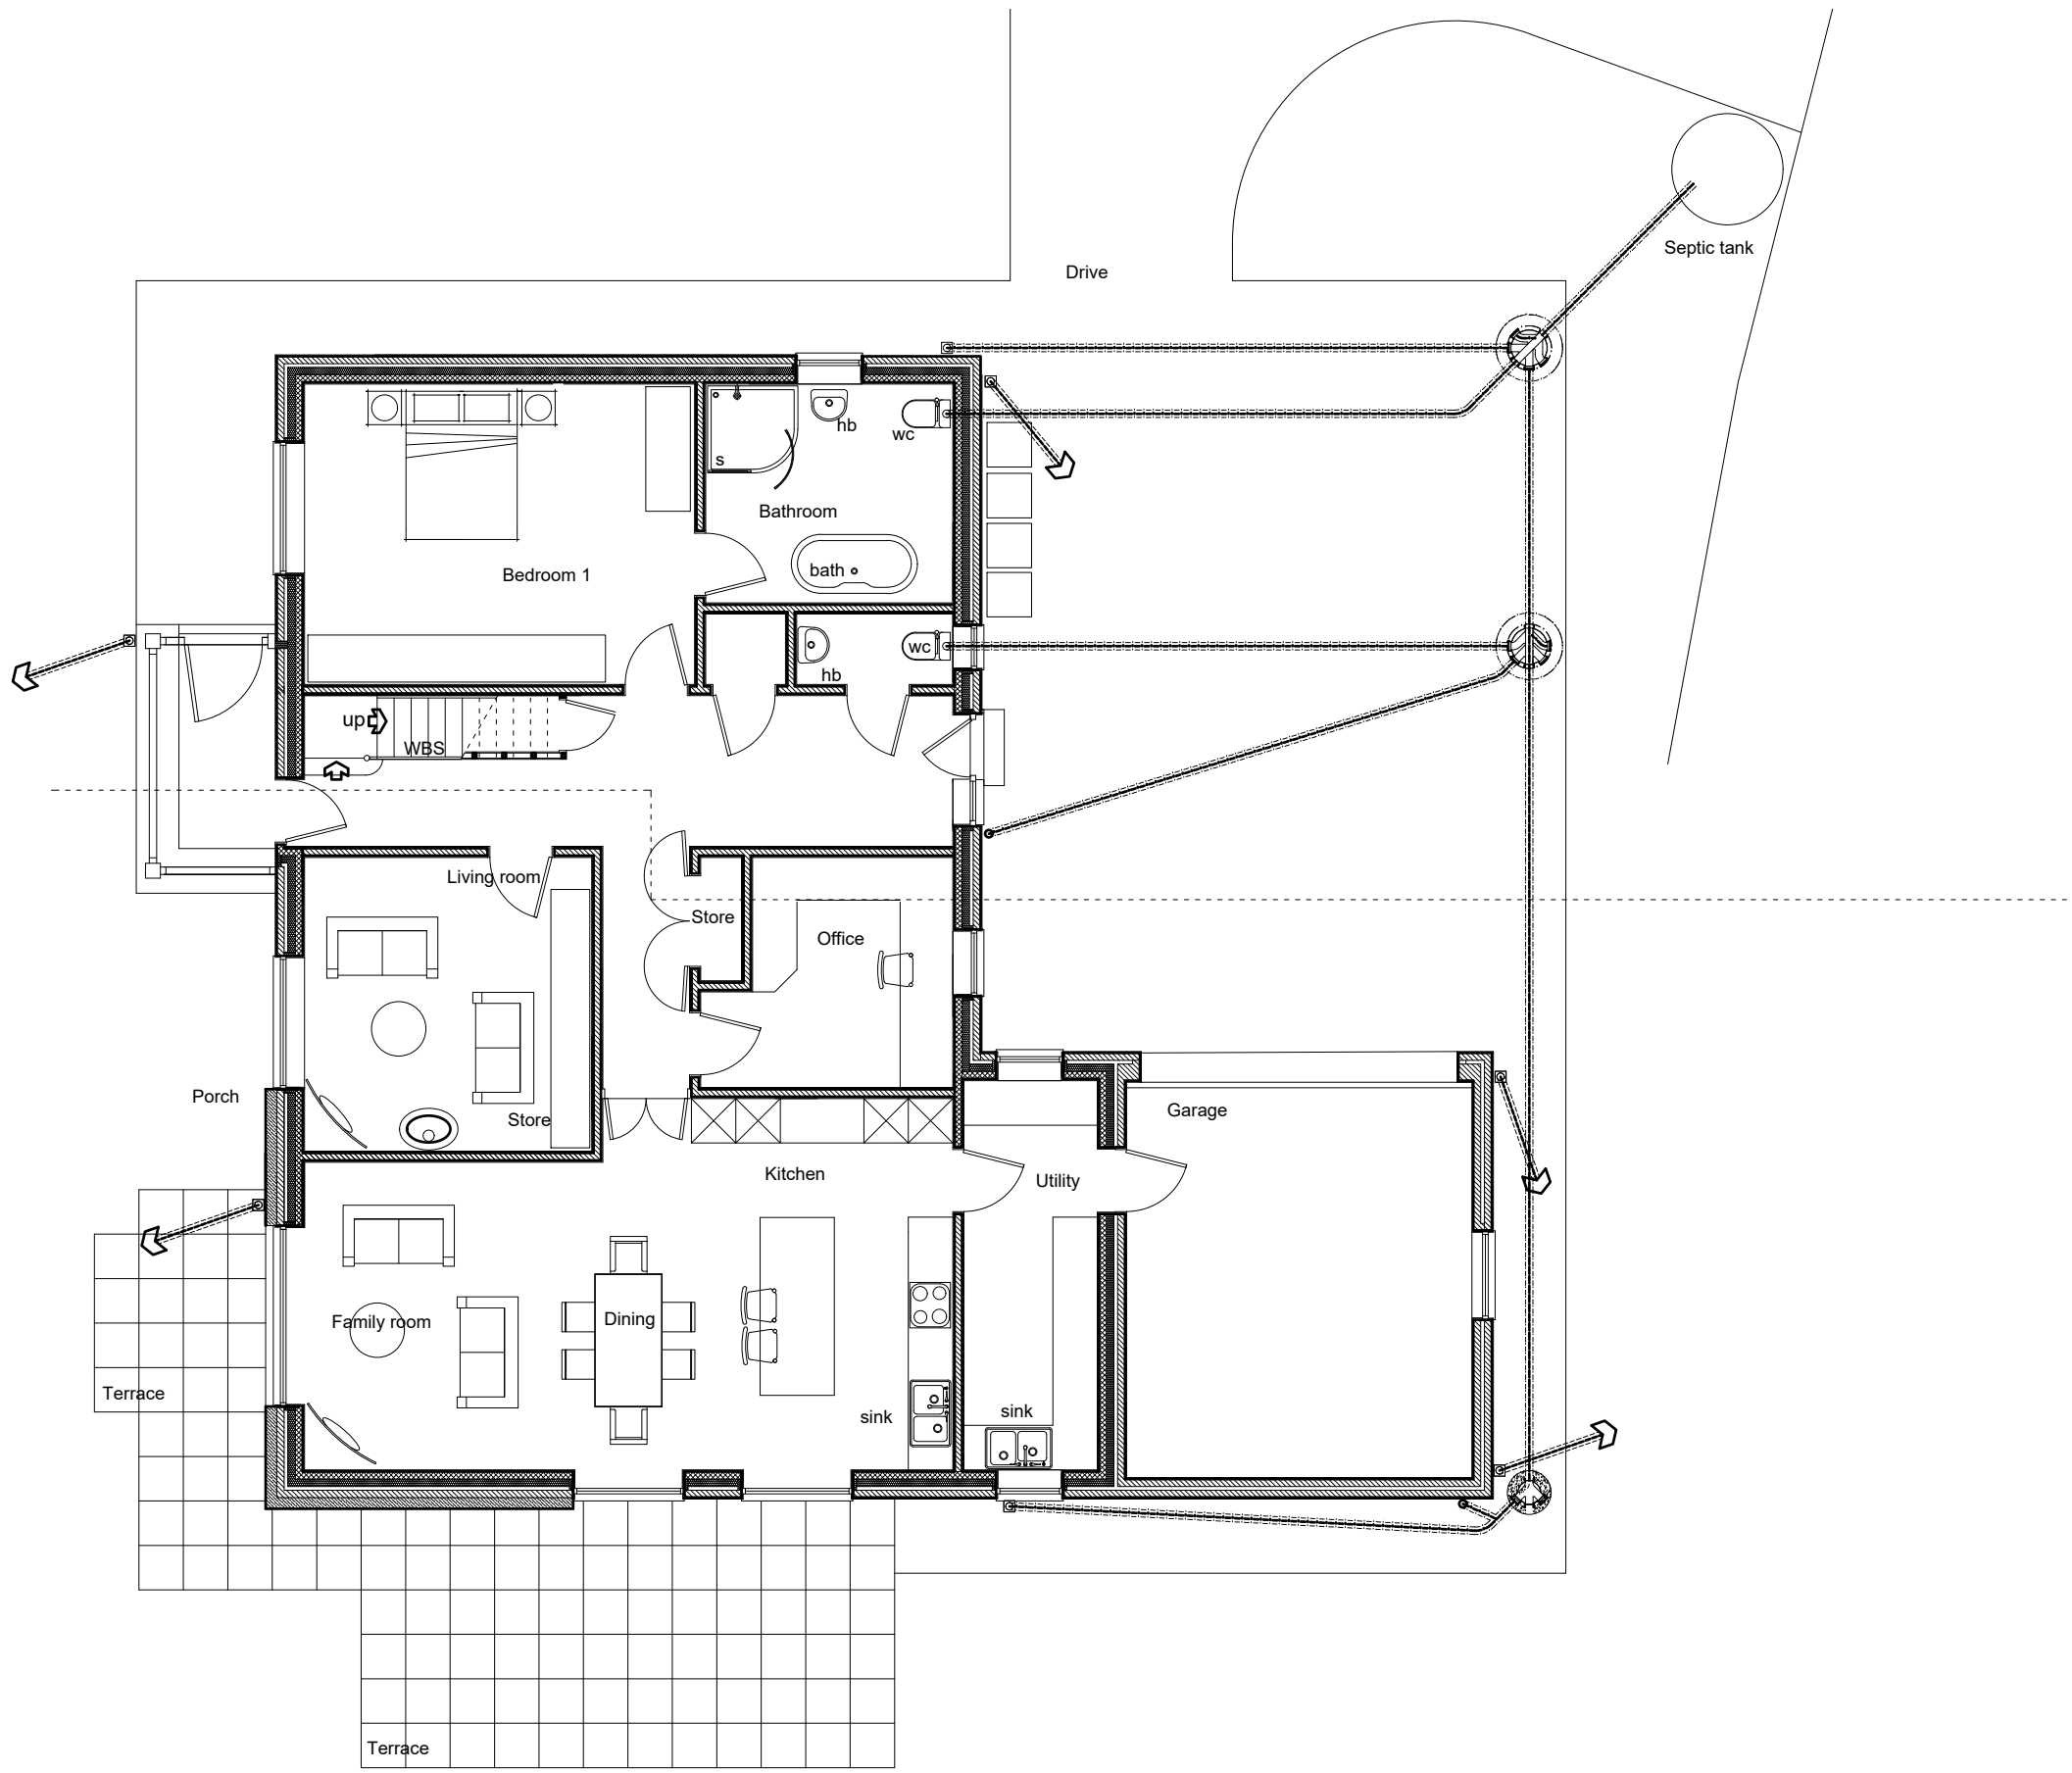


SCALE BAR 1/200 ORIGINAL DRAWING SIZE A3	0.0	2.0	4.0	6.0	8.0	10.0	12.0	14.0	16.0	18.0	20.0 metres		80.0 metres	70.0	60.0	50.0	40.0	30.0	20.0	10.0	0.0	SCALE BAR 1/500
SCALE BAR 1/100	0.0	1.0	2.0	3.0	4.0	5.0	6.0	7.0	8.0	9.0	10.0 metres		400.0 metres	350.0	300.0	250.0	200.0	150.0	100.0	50.0	0.0	SCALE BAR 1/2500
SCALE BAR 1/50	0.0	1.0	2.0	3.0	4.0	5.0 metres																

ESSENTIAL FARM WORKERS DWELLING ARLECDON HILL FARM ARLECDON CUMBRIA CA26 3UB FOR MSSRS DAVID AND SUE HORNER	DETACHED DORMER BUNGALOW	GROUND FLOOR PLAN GENERAL ARRANGEMENT	Scale: Date: DWG No.	1/100 @ A3 AUG 2023 23/0384/1-3	REV 00/00/0000	Geoffrey Wallace Limited FCSD MCAT Architectural Design and Technology Mobile 07816046756 geoffreywallaceltd@gmail.com
---	-----------------------------	--	----------------------------	---------------------------------------	-------------------	---

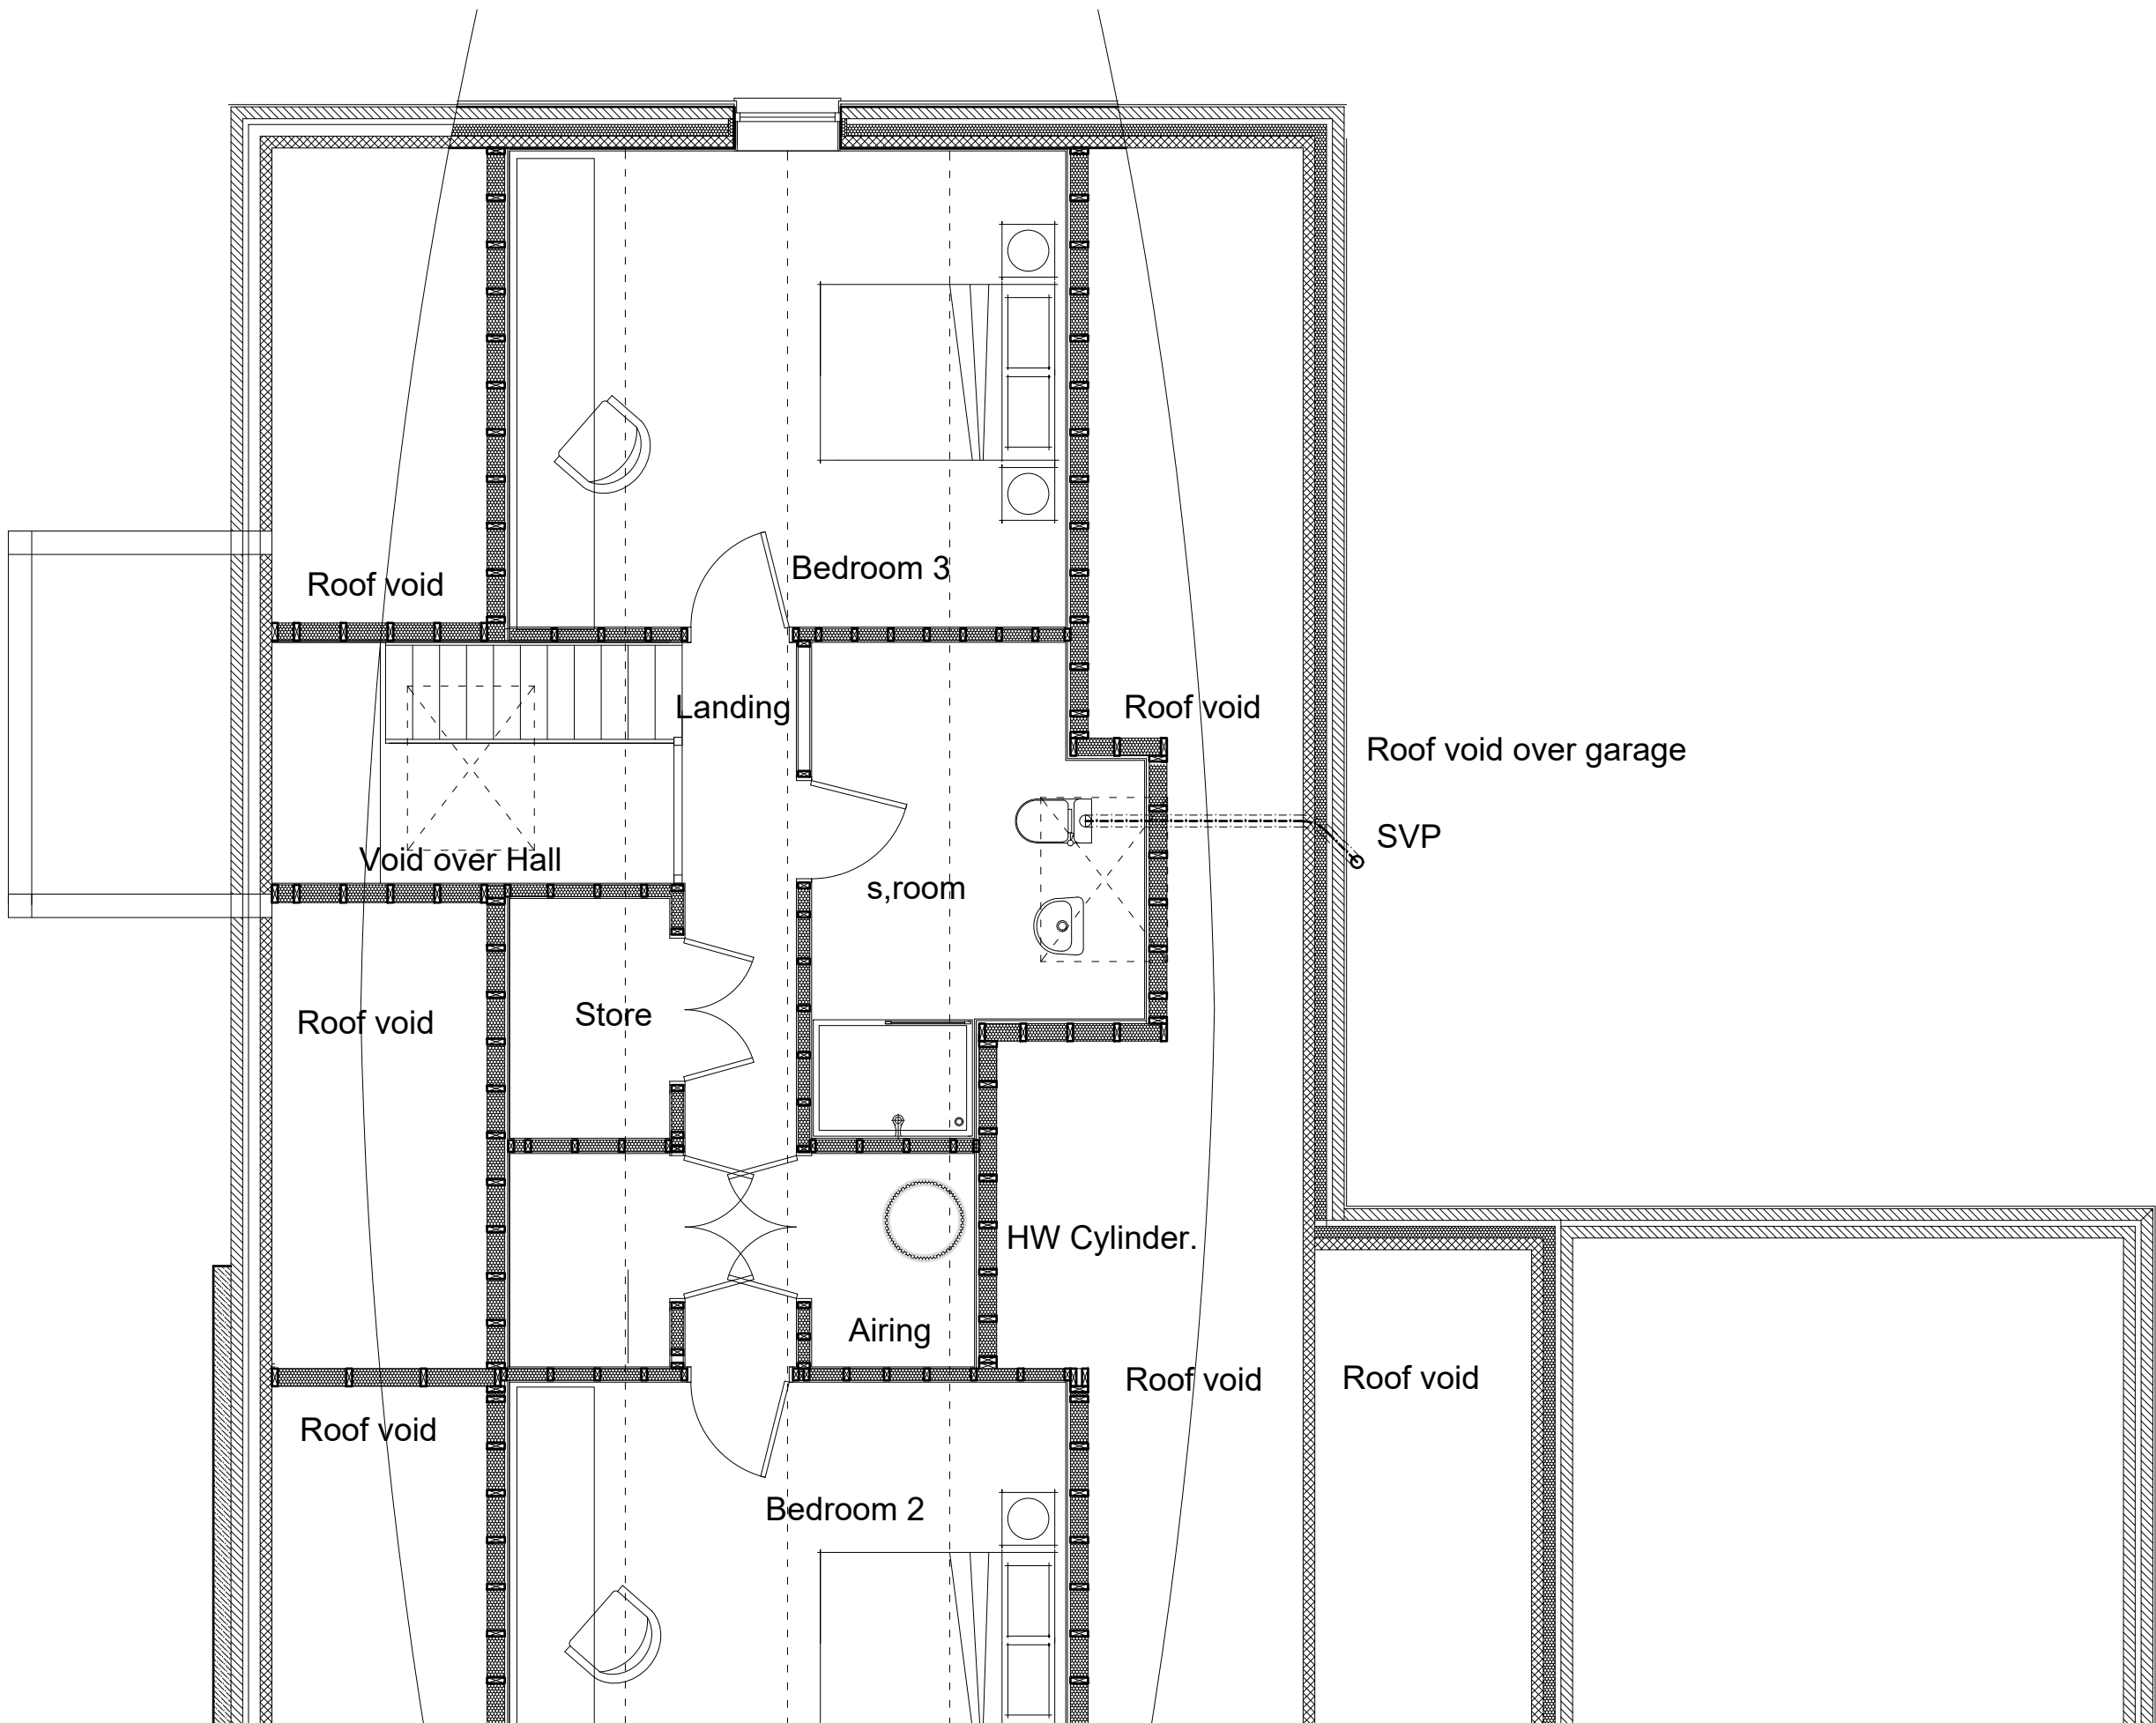


SCALE BAR 1/200 ORIGINAL DRAWING SIZE A3	0.0	2.0	4.0	6.0	8.0	10.0	12.0	14.0	16.0	18.0	20.0 metres	80.0 metres	70.0	60.0	50.0	40.0	30.0	20.0	10.0	0.0	SCALE BAR 1/500
SCALE BAR 1/100	0.0	1.0	2.0	3.0	4.0	5.0	6.0	7.0	8.0	9.0	10.0 metres	400.0 metres	350.0	300.0	250.0	200.0	150.0	100.0	50.0	0.0	SCALE BAR 1/2500
SCALE BAR 1/50	0.0	1.0	2.0	3.0	4.0	5.0 metres															


ESSENTIAL FARM WORKERS DWELLING ARLECDON HILL FARM ARLECDON CUMBRIA CA26 3UB FOR MSSRS DAVID AND SUE HORNER	DETACHED DORMER BUNGALOW	FIRST FLOOR PLAN PART 2	Scale: Date: DWG No.	1/50 @ A3 AUG 2023 23/0384/2-2	REV 00/00/0000	Geoffrey Wallace Limited FCSD MCiAT Architectural Design and Technology Mobile 07816046756 geoffreywallaceltd@gmail.com
---	-----------------------------	----------------------------	----------------------------	--------------------------------------	-------------------	--

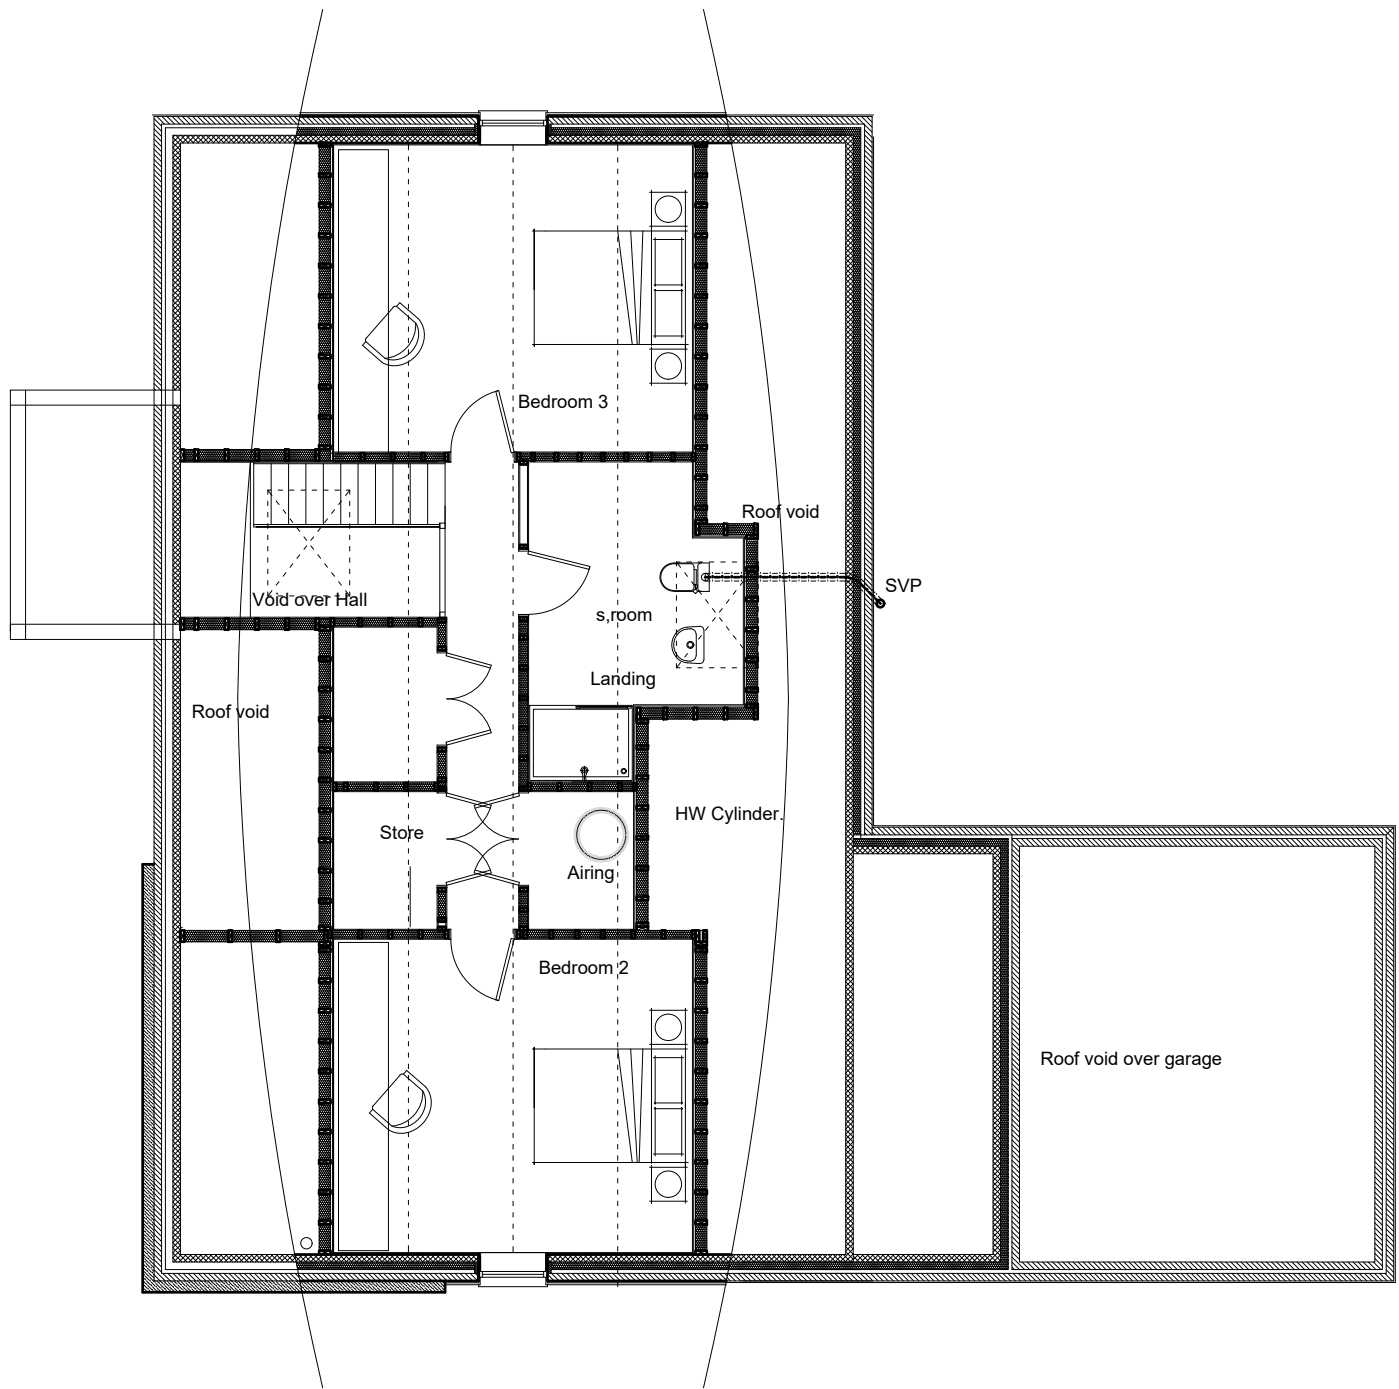


SCALE BAR 1/200 ORIGINAL DRAWING SIZE A3	0.0	2.0	4.0	6.0	8.0	10.0	12.0	14.0	16.0	18.0	20.0 metres		80.0 metres	70.0	60.0	50.0	40.0	30.0	20.0	10.0	0.0	SCALE BAR 1/500
SCALE BAR 1/100	0.0	1.0	2.0	3.0	4.0	5.0	6.0	7.0	8.0	9.0	10.0 metres		400.0 metres	350.0	300.0	250.0	200.0	150.0	100.0	50.0	0.0	SCALE BAR 1/2500
SCALE BAR 1/50	0.0		1.0		2.0		3.0		4.0		5.0 metres											
ESSENTIAL FARM WORKERS DWELLING ARLECDON HILL FARM ARLECDON CUMBRIA CA26 3UB FOR MSSRS DAVID AND SUE HORNER							DETACHED DORMER BUNGALOW					FIRST FLOOR PLAN GENERAL ARRANGEMENT				Scale: Date: DWG No.	1/100 @ A3 AUG 2023 23/0384/2-3	REV 00/00/0000		Geoffrey Wallace Limited <small>FCSD MCIAT</small> Architectural Design and Technology Mobile 07816046756 geoffreywallaceltd@gmail.com		

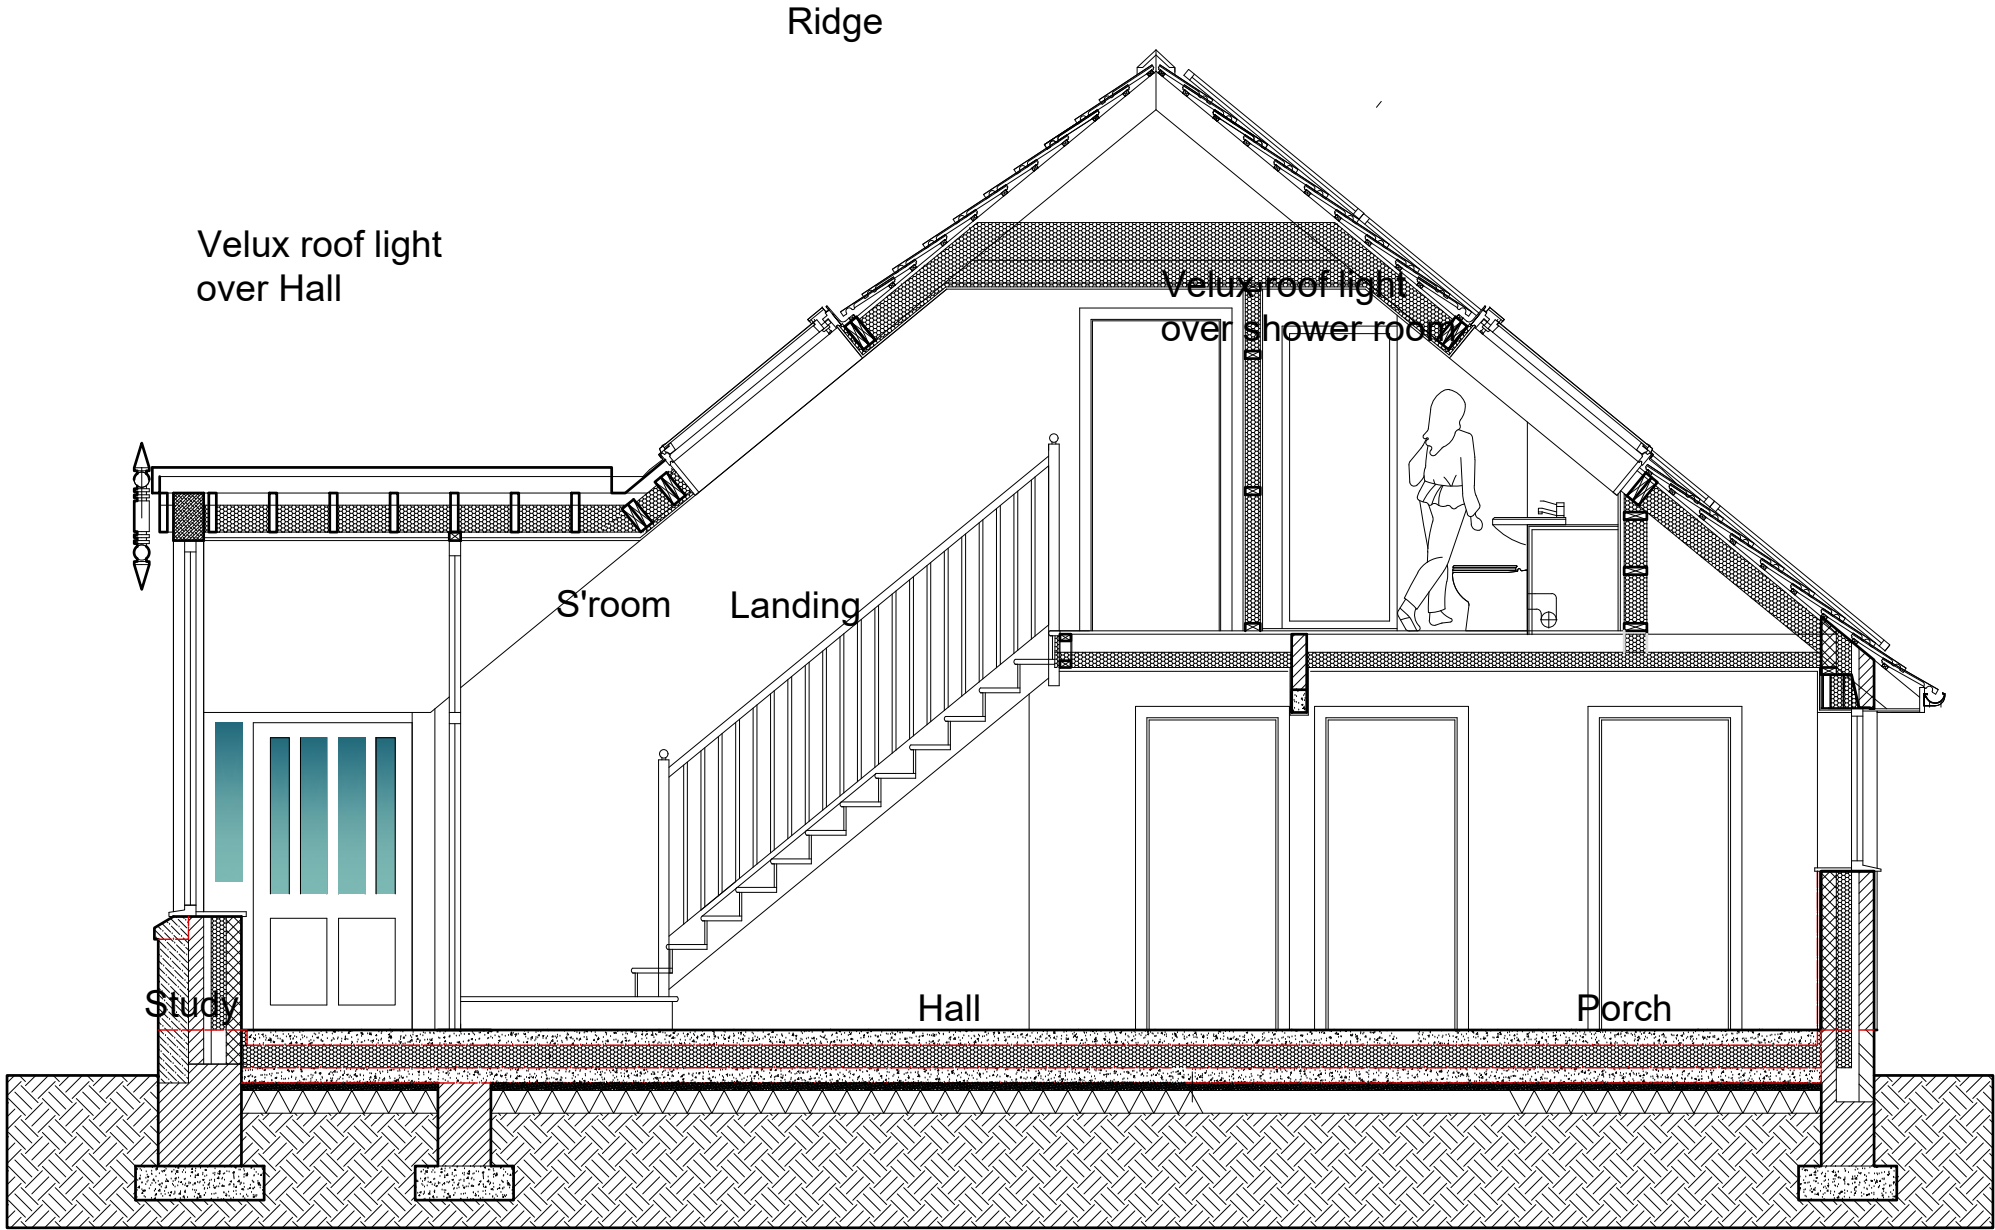

SCALE BAR 1/200 ORIGINAL DRAWING SIZE A3	0.0	2.0	4.0	6.0	8.0	10.0	12.0	14.0	16.0	18.0	20.0 metres	80.0 metres	70.0	60.0	50.0	40.0	30.0	20.0	10.0	0.0	SCALE BAR 1/500
SCALE BAR 1/100	0.0	1.0	2.0	3.0	4.0	5.0	6.0	7.0	8.0	9.0	10.0 metres	400.0 metres	350.0	300.0	250.0	200.0	150.0	100.0	50.0	0.0	SCALE BAR 1/2500
SCALE BAR 1/50	0.0	1.0	2.0	3.0	4.0	5.0 metres															
ESSENTIAL FARM WORKERS DWELLING ARLECDON HILL FARM ARLECDON CUMBRIA CA26 3UB FOR MSSRS DAVID AND SUE HORNER							DETACHED DORMER BUNGALOW				SECTIONAL ELEVATION			Scale: Date: DWG No.		1/50 @ A3 AUG 2023 23/0384/03		REV 00/00/0000		Geoffrey Wallace Limited FCSD MCAT Architectural Design and Technology Mobile 07816046756 geoffreywallaceltd@gmail.com	

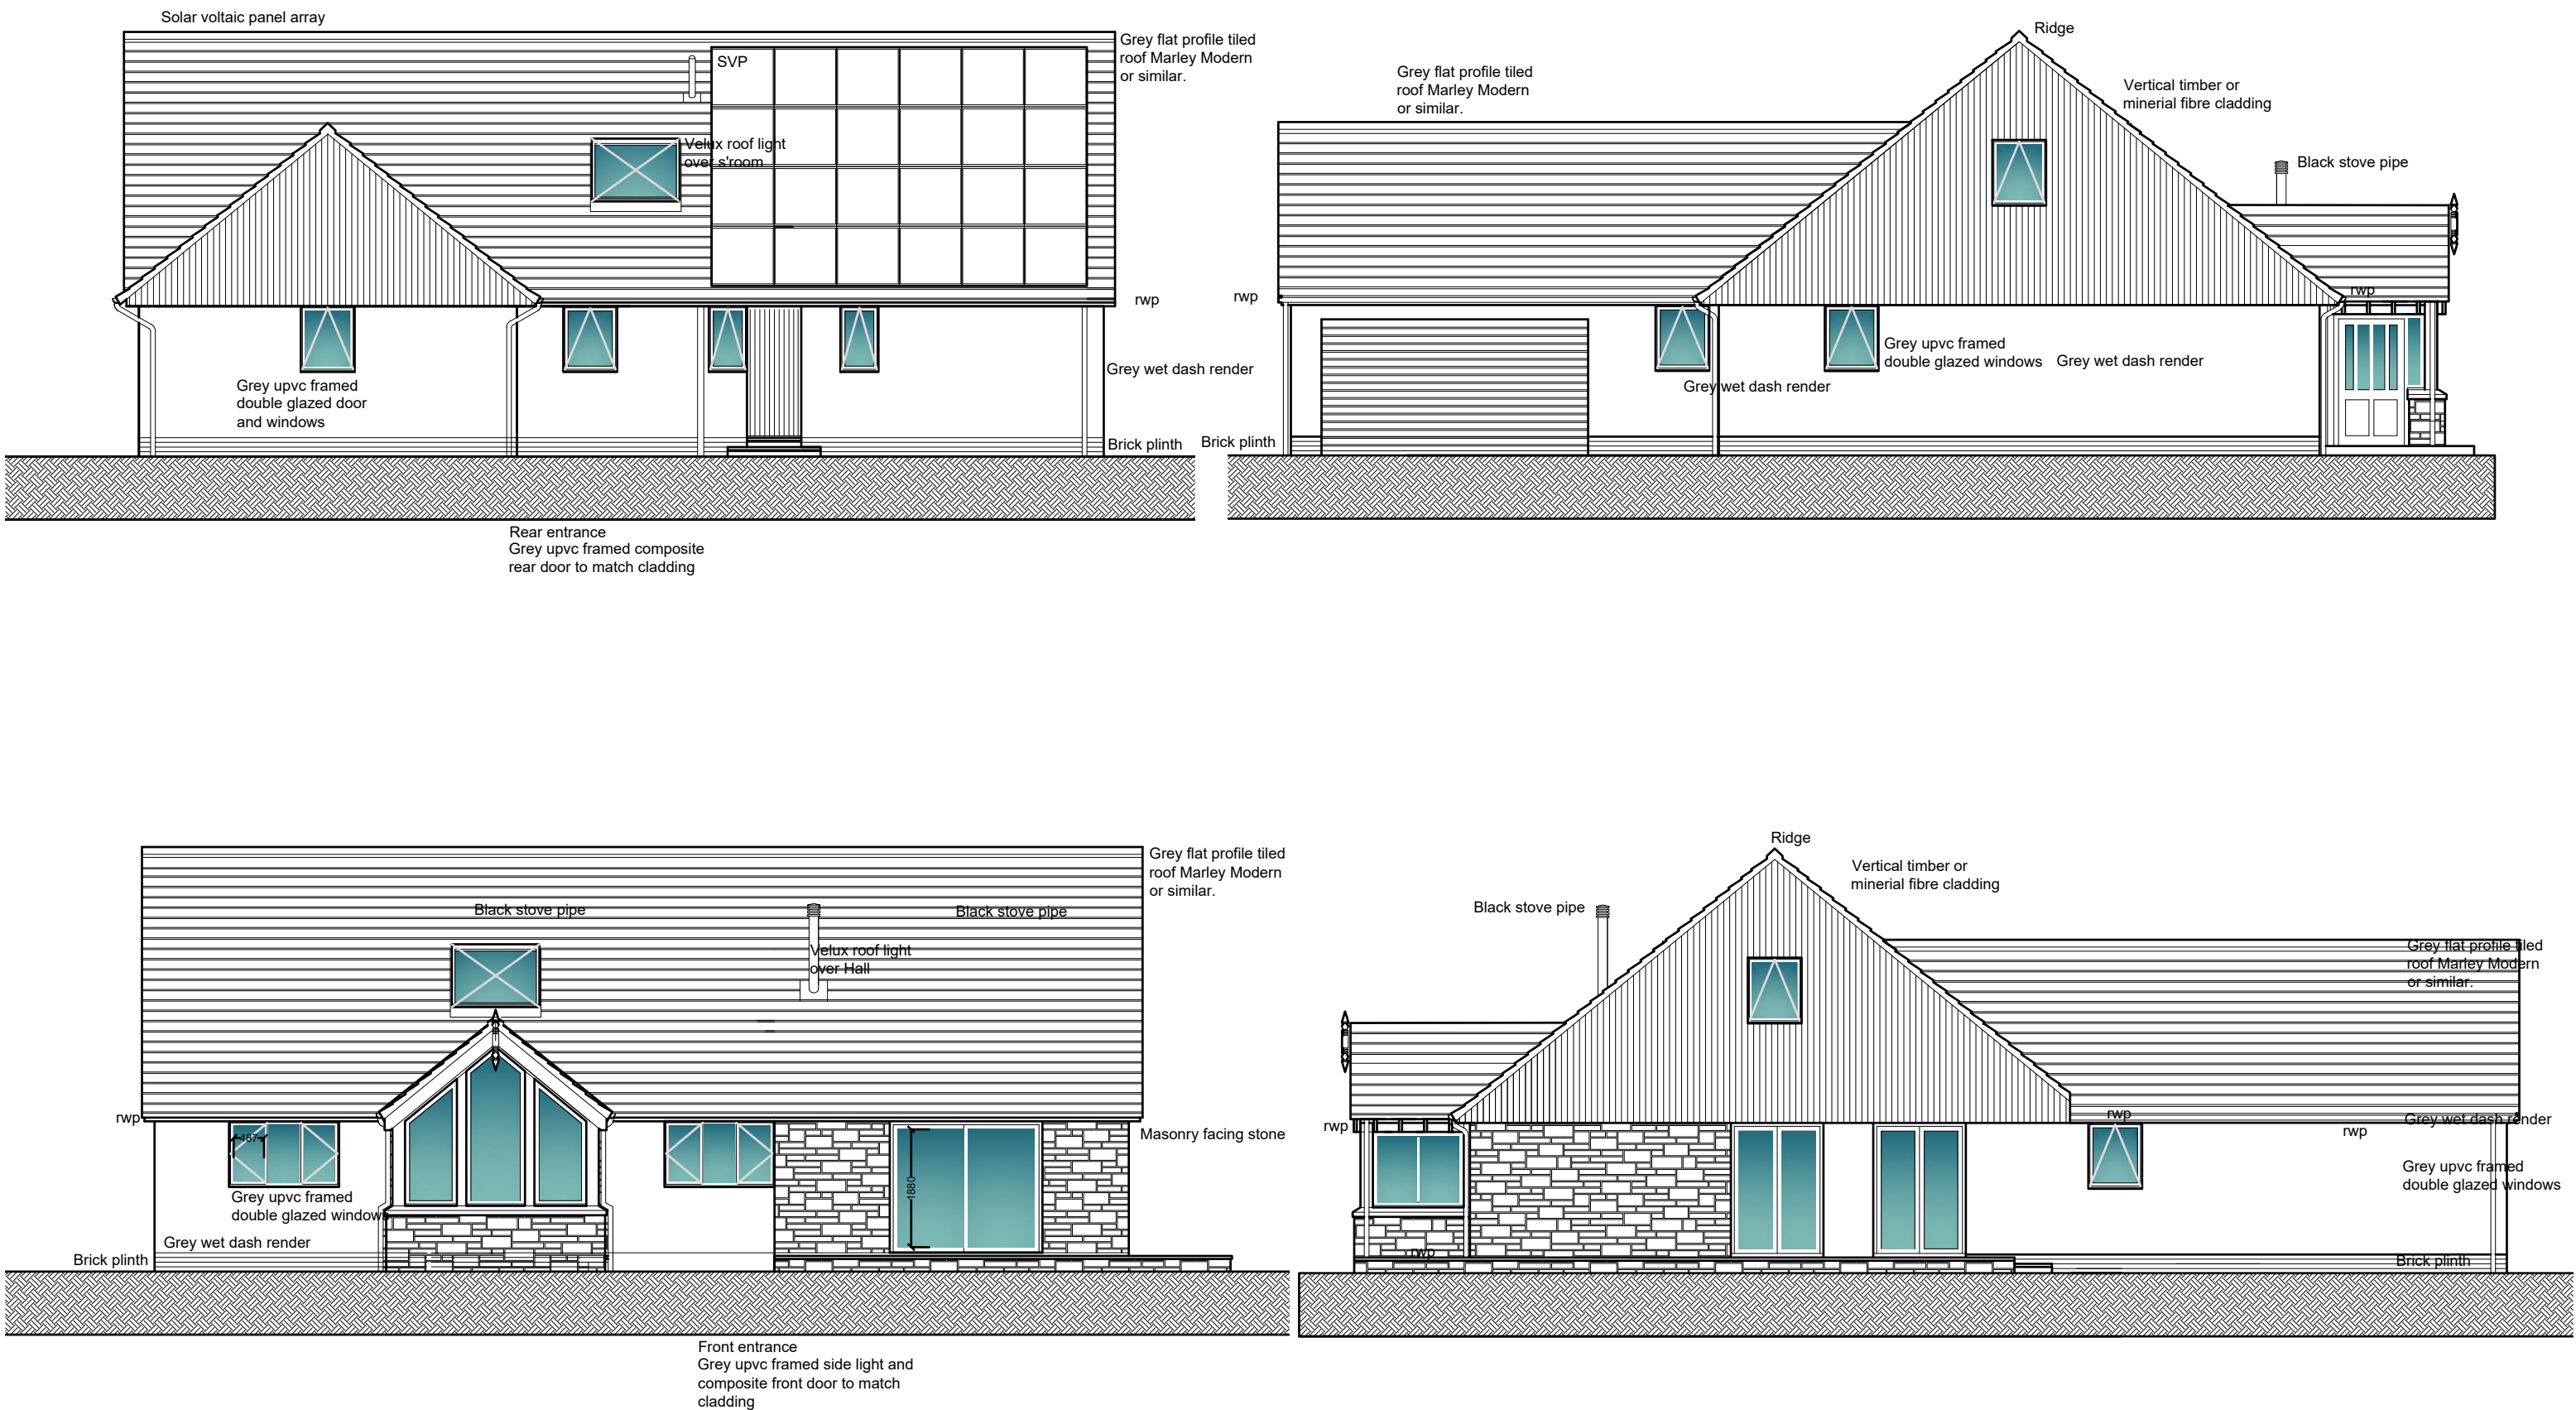

SCALE BAR 1/200 ORIGINAL DRAWING SIZE A3	0.0	2.0	4.0	6.0	8.0	10.0	12.0	14.0	16.0	18.0	20.0 metres		80.0 metres	70.0	60.0	50.0	40.0	30.0	20.0	10.0	0.0	SCALE BAR 1/500	
SCALE BAR 1/100	0.0	1.0	2.0	3.0	4.0	5.0	6.0	7.0	8.0	9.0	10.0 metres		400.0 metres	350.0	300.0	250.0	200.0	150.0	100.0	50.0	0.0	SCALE BAR 1/2500	
SCALE BAR 1/50	0.0		1.0		2.0		3.0		4.0		5.0 metres												
ESSENTIAL FARM WORKERS DWELLING ARLECDON HILL FARM ARLECDON CUMBRIA CA26 3UB FOR MSSRS DAVID AND SUE HORNER								DETACHED DORMER BUNGALOW				FRONT ELEVATION				Scale: Date: DWG No.		1/50 @ A3 AUG 2023 23/0384/04		REV 00/00/0000		Geoffrey Wallace Limited FCSD MCIAT Architectural Design and Technology Mobile 07816046756 geoffreywallaceltd@gmail.com	

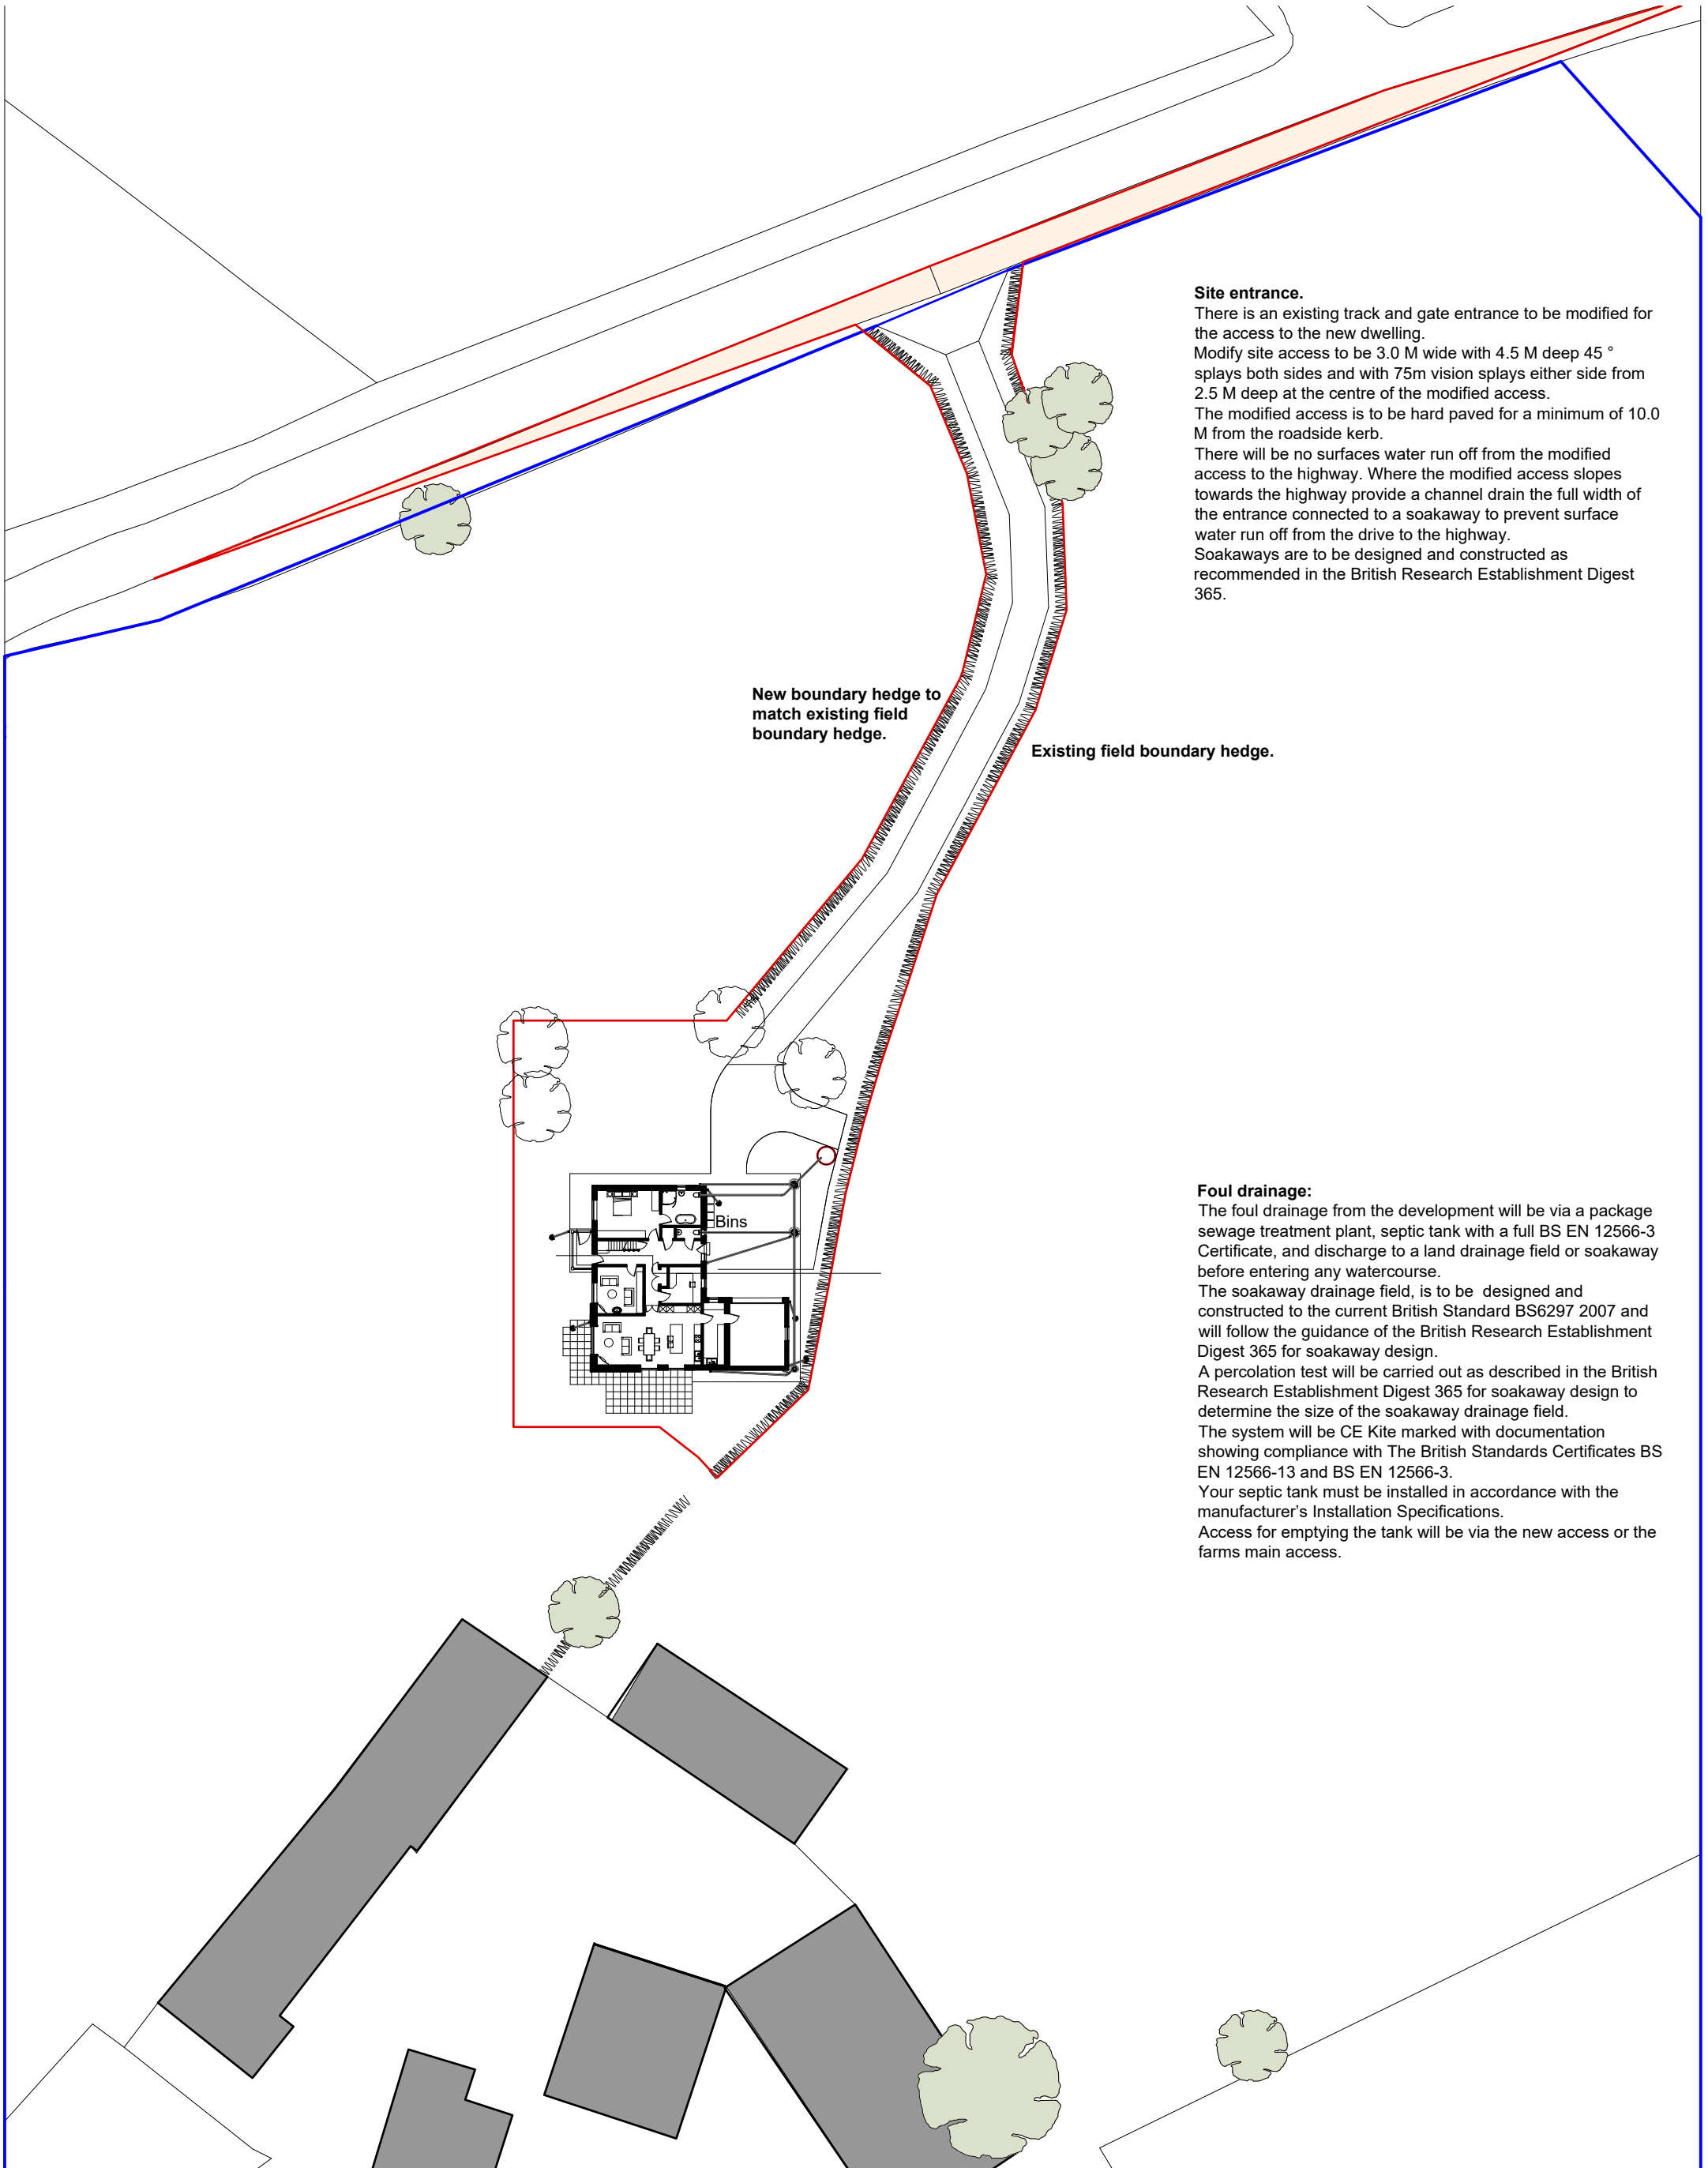

SCALE BAR 1/200 ORIGINAL DRAWING SIZE A3	0.0	2.0	4.0	6.0	8.0	10.0	12.0	14.0	16.0	18.0	20.0 metres
SCALE BAR 1/100	0.0	1.0	2.0	3.0	4.0	5.0	6.0	7.0	8.0	9.0	10.0 metres
SCALE BAR 1/500	0.0		10.0		20.0		30.0		40.0		50.0 metres

Grid Reference E304025 N518761

ESSENTIAL FARM WORKERS DWELLING ARLECDON HILL FARM ARLECDON CUMBRIA CA26 3UB FOR MSSRS DAVID AND SUE HORNER	DETACHED DORMER BUNGALOW	Scale: Date: DWG No.	1/500 @ A3 AUG 2023 23/0384/09	REV 00/00/0000	Geoffrey Wallace Limited FCSD MCIAI Architectural Design and Technology Mobile 07816046756 geoffreywallaceltd@gmail.com
---	-----------------------------	----------------------------	--------------------------------------	-------------------	--



Ownership boundary
The ownership boundary shown blue is not the full extent of the farm holding only the ownership in the proximity of the proposals outlined in red

SCALE BAR 1/200 ORIGINAL DRAWING SIZE A3	0.0	2.0	4.0	6.0	8.0	10.0	12.0	14.0	16.0	18.0	20.0 metres
SCALE BAR 1/100	0.0	1.0	2.0	3.0	4.0	5.0	6.0	7.0	8.0	9.0	10.0 metres
SCALE BAR 1/500	0.0	10.0	20.0	30.0	40.0	50.0 metres					

ESSENTIAL FARM WORKERS DWELLING
ARLECDON HILL FARM ARLECDON CUMBRIA
CA26 3UB FOR MSSRS DAVID AND SUE HORNER

DETACHED DORMER
BUNGALOW

Scale:
Date:
DWG No.

1/500 @ A3
AUG 2023
23/0384/09

REV
00/00/0000

Geoffrey Wallace Limited FCSD MCAT
Architectural Design and Technology
Mobile 07816046756
geoffreywallaceltd@gmail.com