


Replace barge boards, eaves boards with oak stained timber.Replace all gutters & downpipes with black uovc

Exg render repaired, prepare exg dry dash with PVA to stabilise chippings & sparay paint white Paint dark moss green band at junction of wall and pavement

repainted white,

pavement

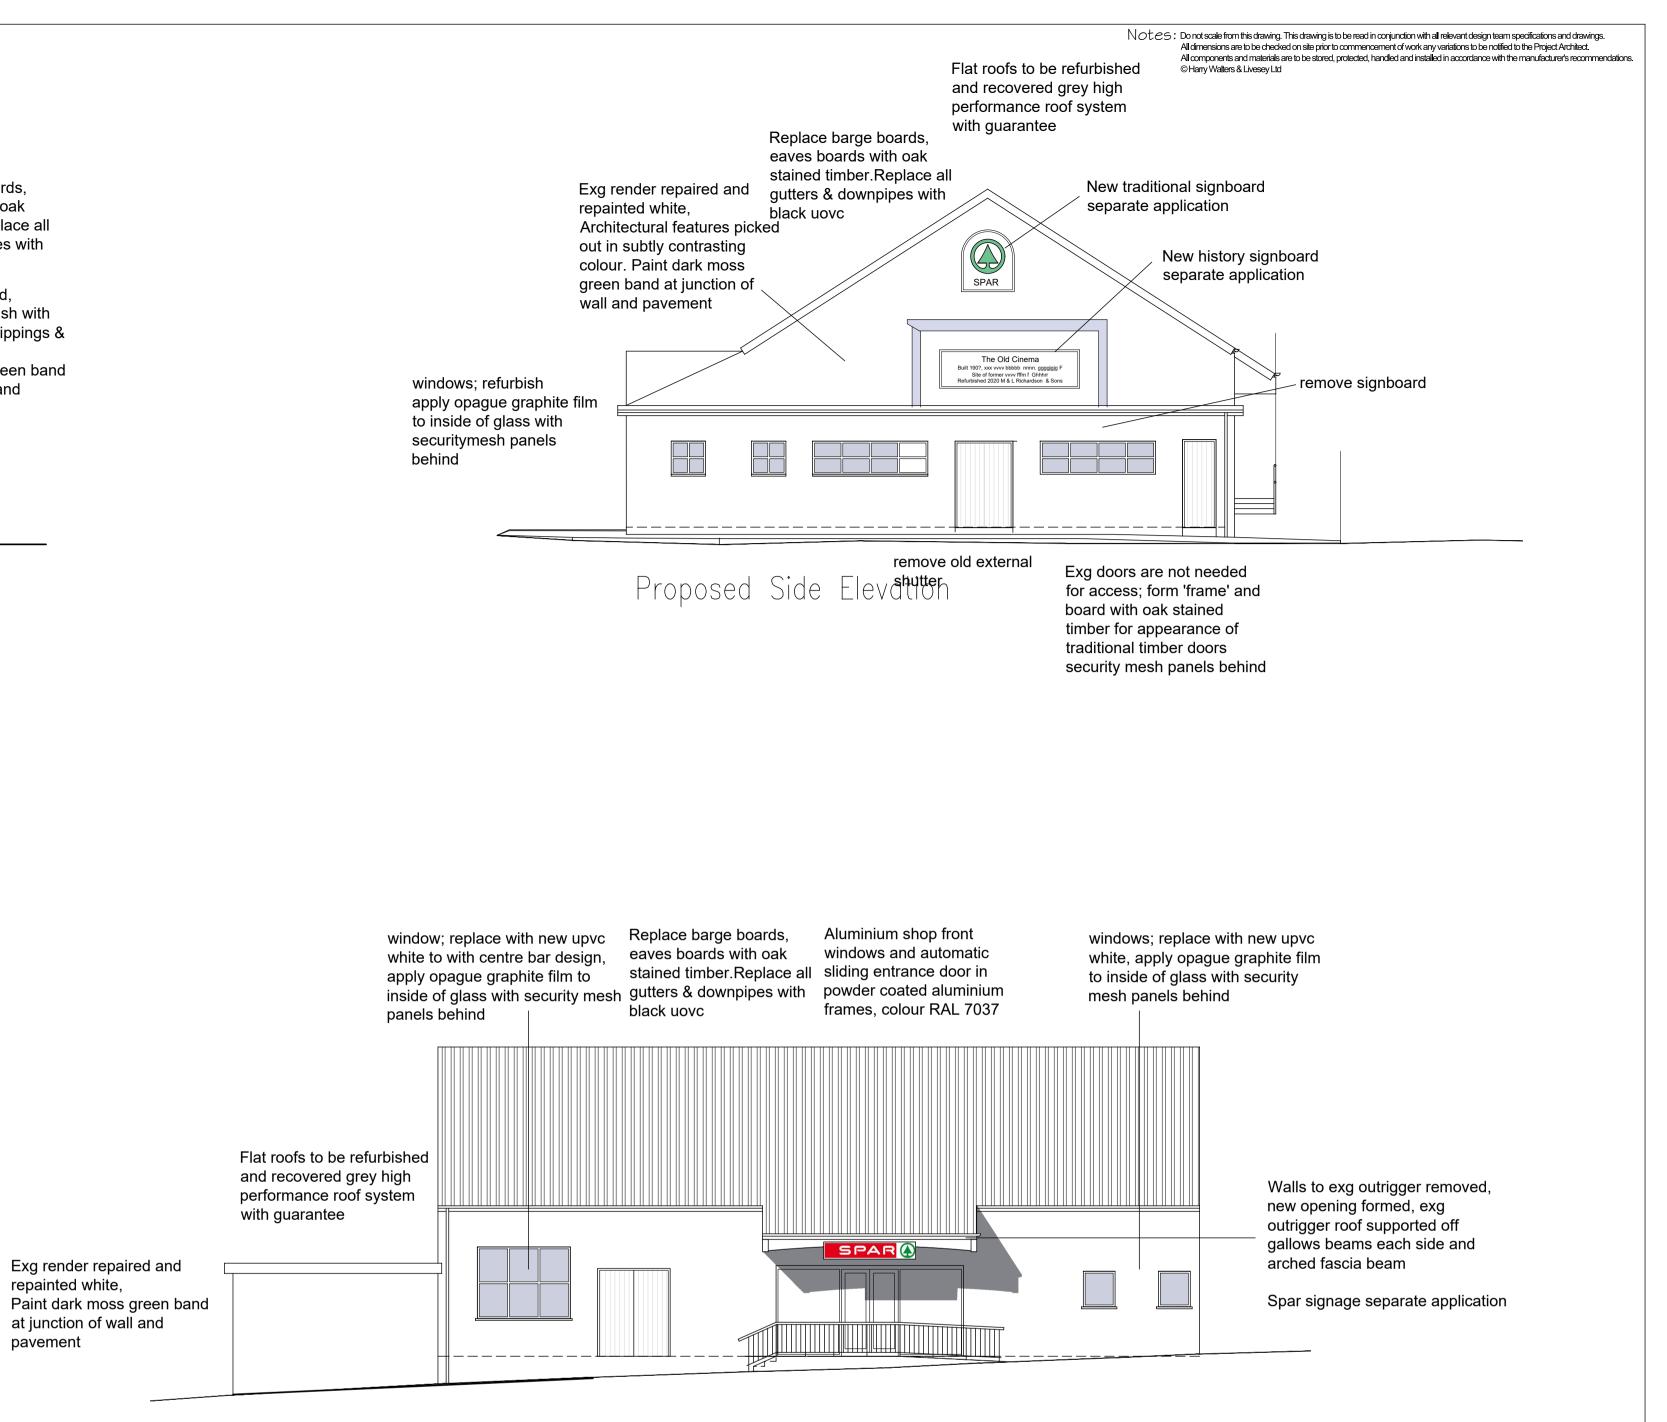

Exg door is not needed for access; Proposed Front Elevation form 'frame' and board with oak stained timber for appearance of traditional timber doors security mesh panels behind. Remove shutter and steps c/w

balustrade barriers

New access ramp and steps Internal shutters

formed within area of old outrigger Black painted metal balustrade, timber handrail oak stained,



CLIENT M & L Richardson & Sons Ltd DRAWING NAME Proposed Plan and Elevations DATE JOB NUMBER Dec 2020 453 Registered Office 

James Hall Spar Distribution Centre Bowland View Fulwood • Preston • Lancashire • PR2 5QT • Company No. 06235823

PROJECT NAME Spar & Post Office Frizington SCALE DRAWN BY 1:200 @ A1 KMcF DWG No REV No 06 ΡI K.M. McFadyen, Dip. Arch. R.I.B.A. Tel No: 01772 706696 Email: office@HWL1.com