


Malcolm Jones : PLANNING & DESIGN SERVICE.

Telephone : 01229 824952

07867 501 578

E - mail : maljones2@yahoo.com

POOLSIDE BARN
HAVERIGG,
nr. MILLOM

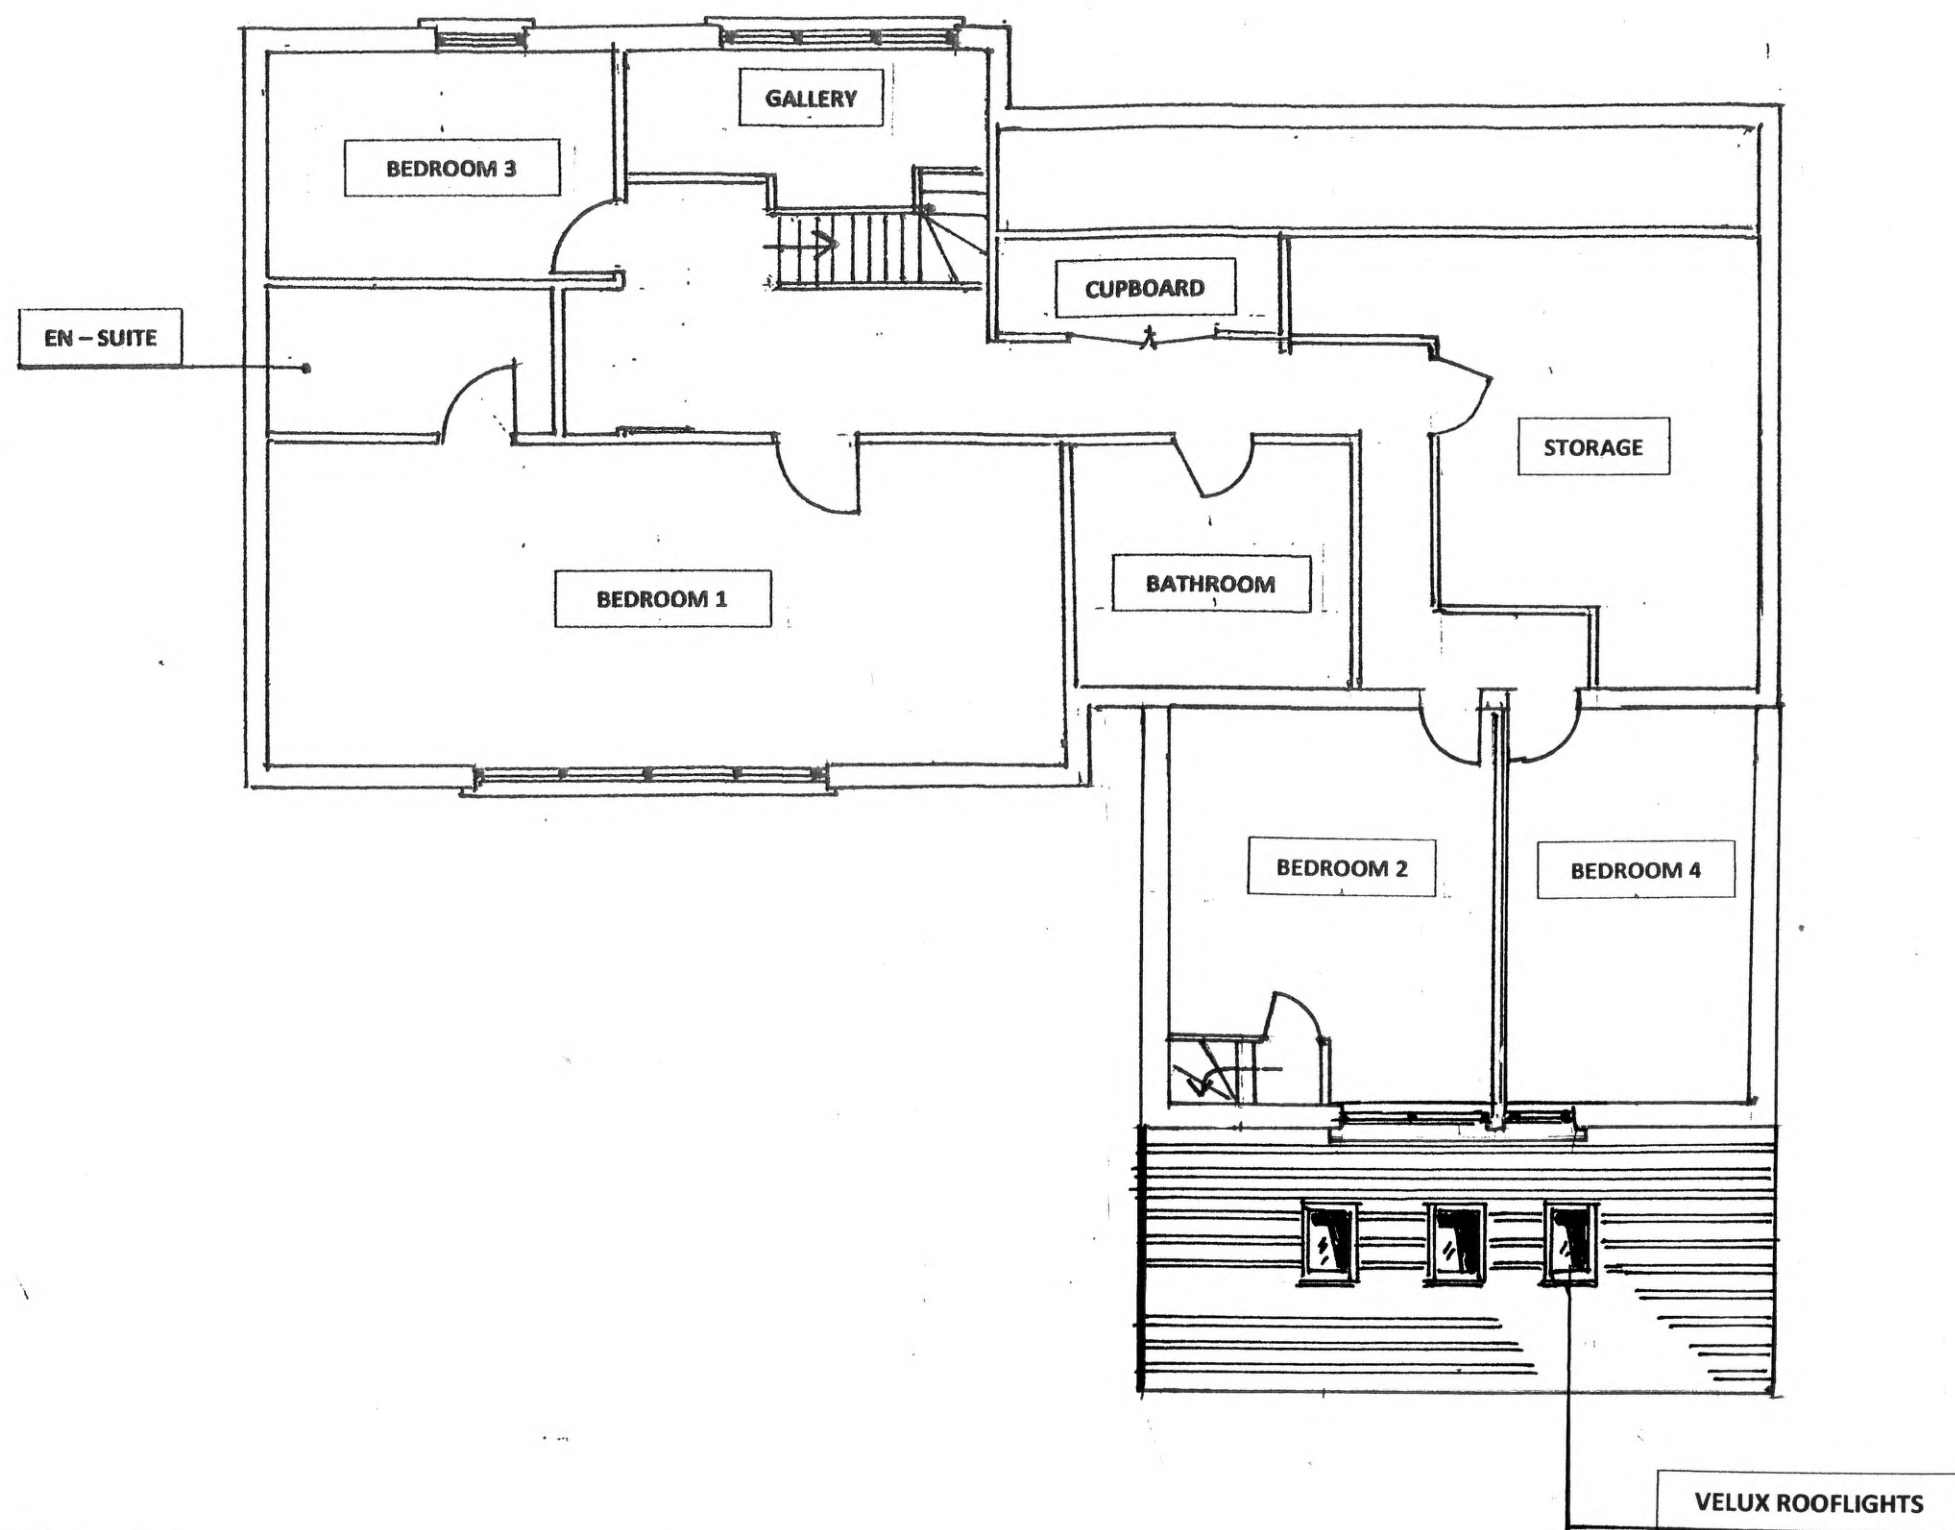

PROPOSED FIRST FLOOR PLAN

DRAWING SCALE BAR : 1 : 200 AT A3 PAPER SIZE.

0 2M 4M 6M

REF. DRG. No. MEJ / 2025 / 854 / 006 SCALE - 1 : 100