
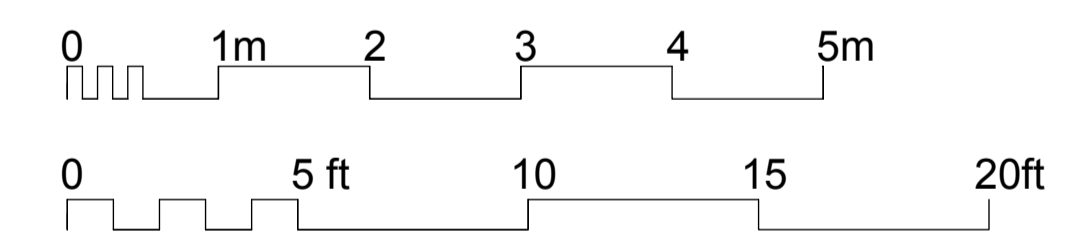
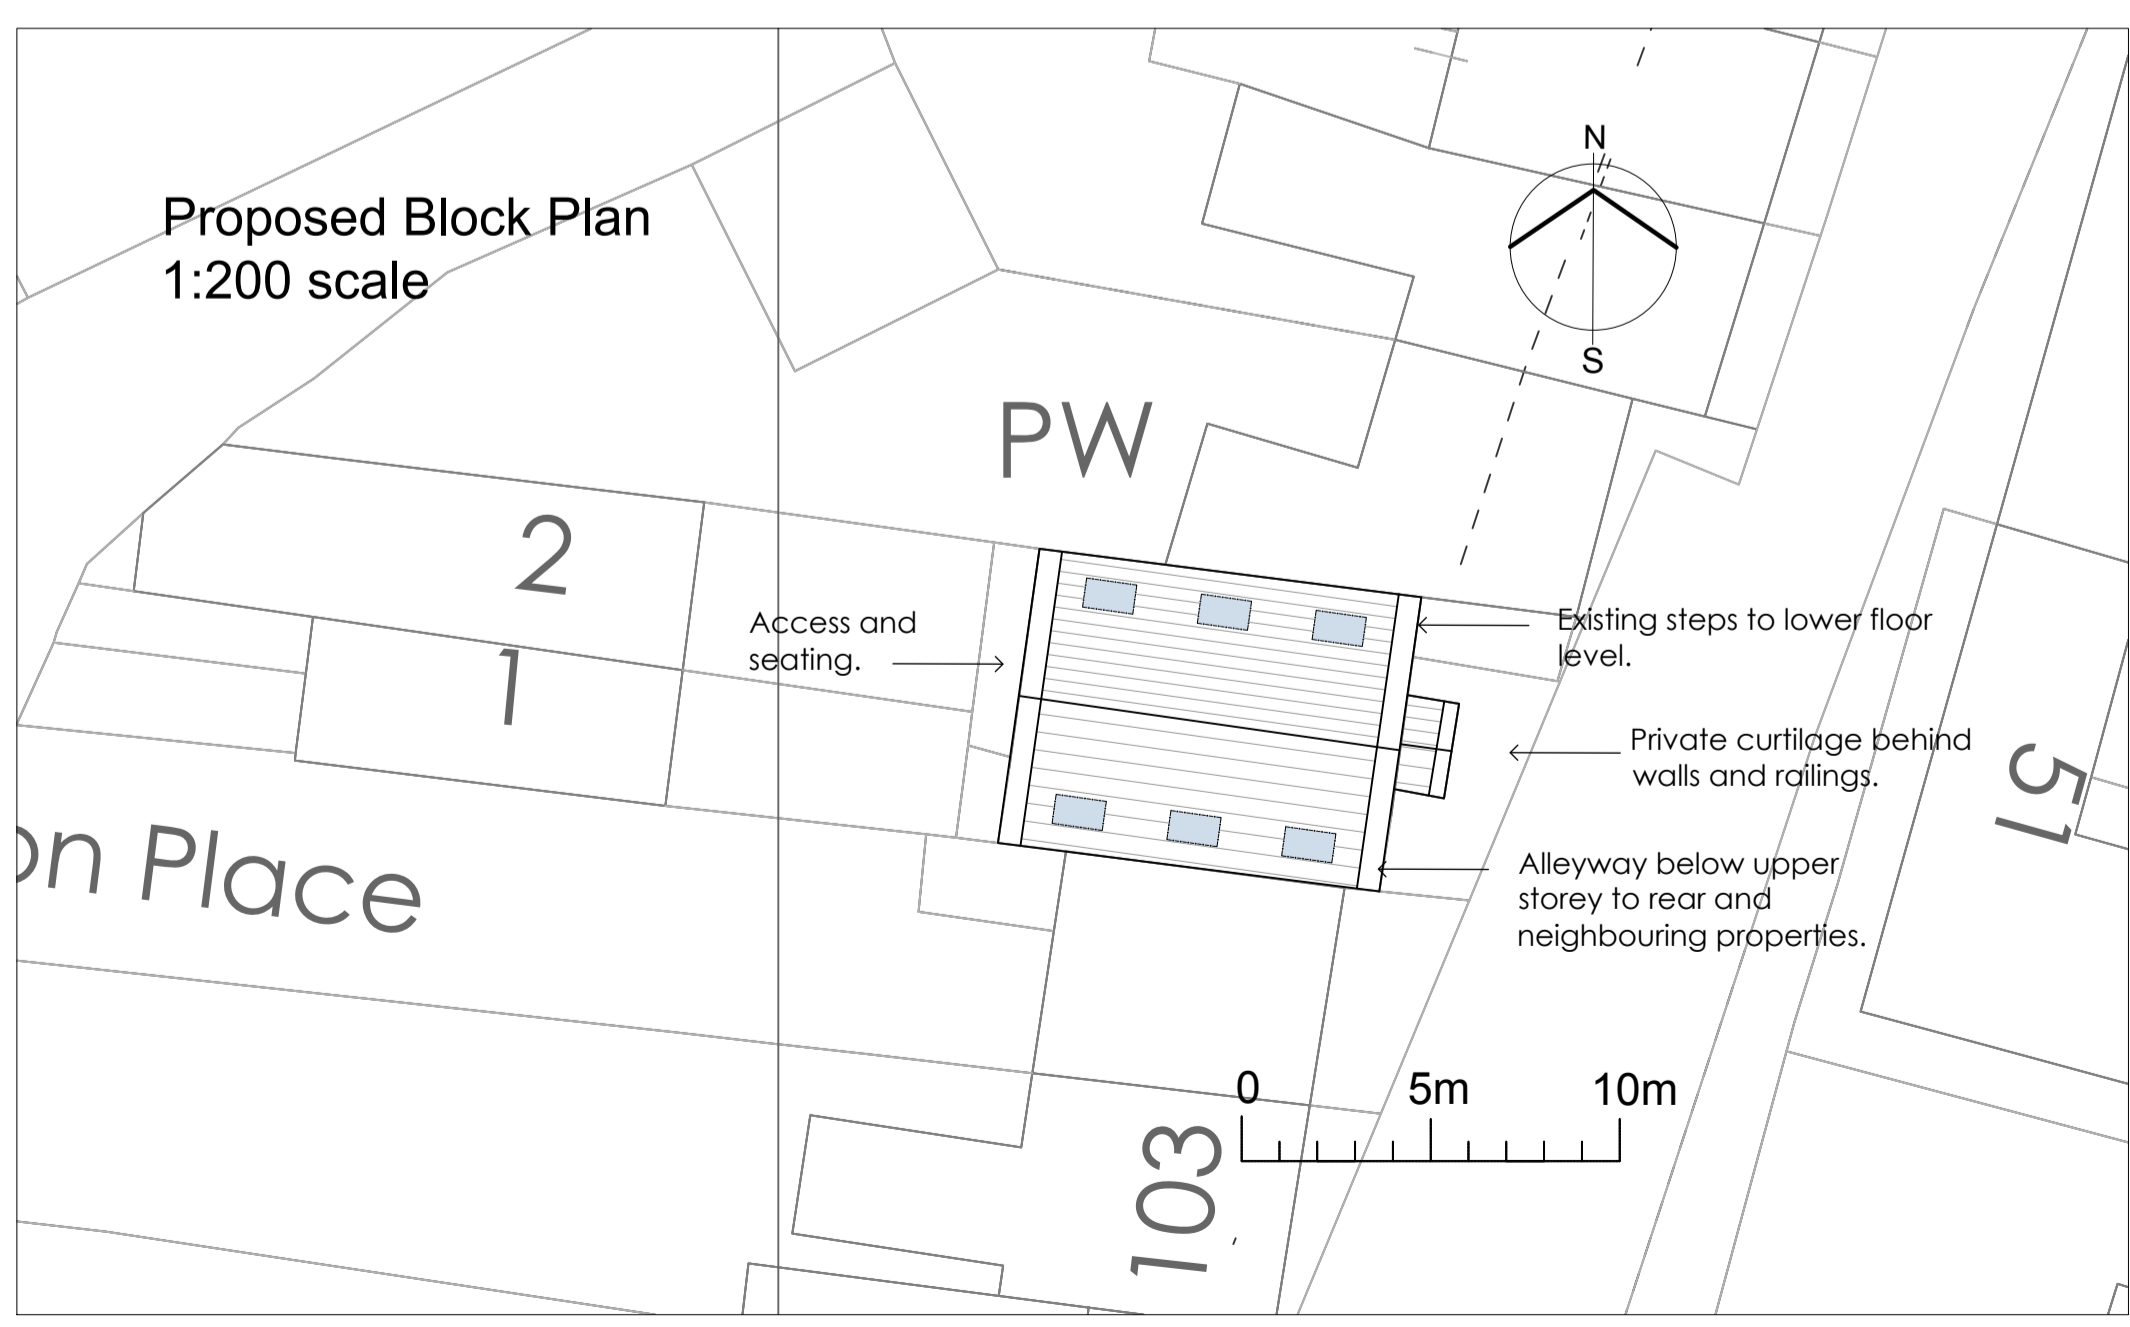
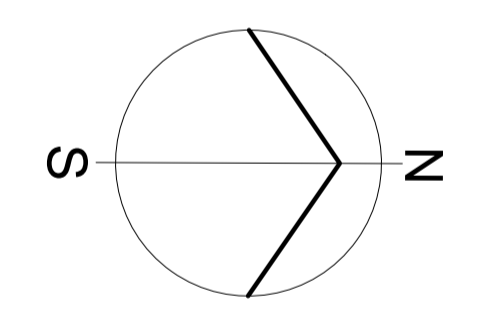
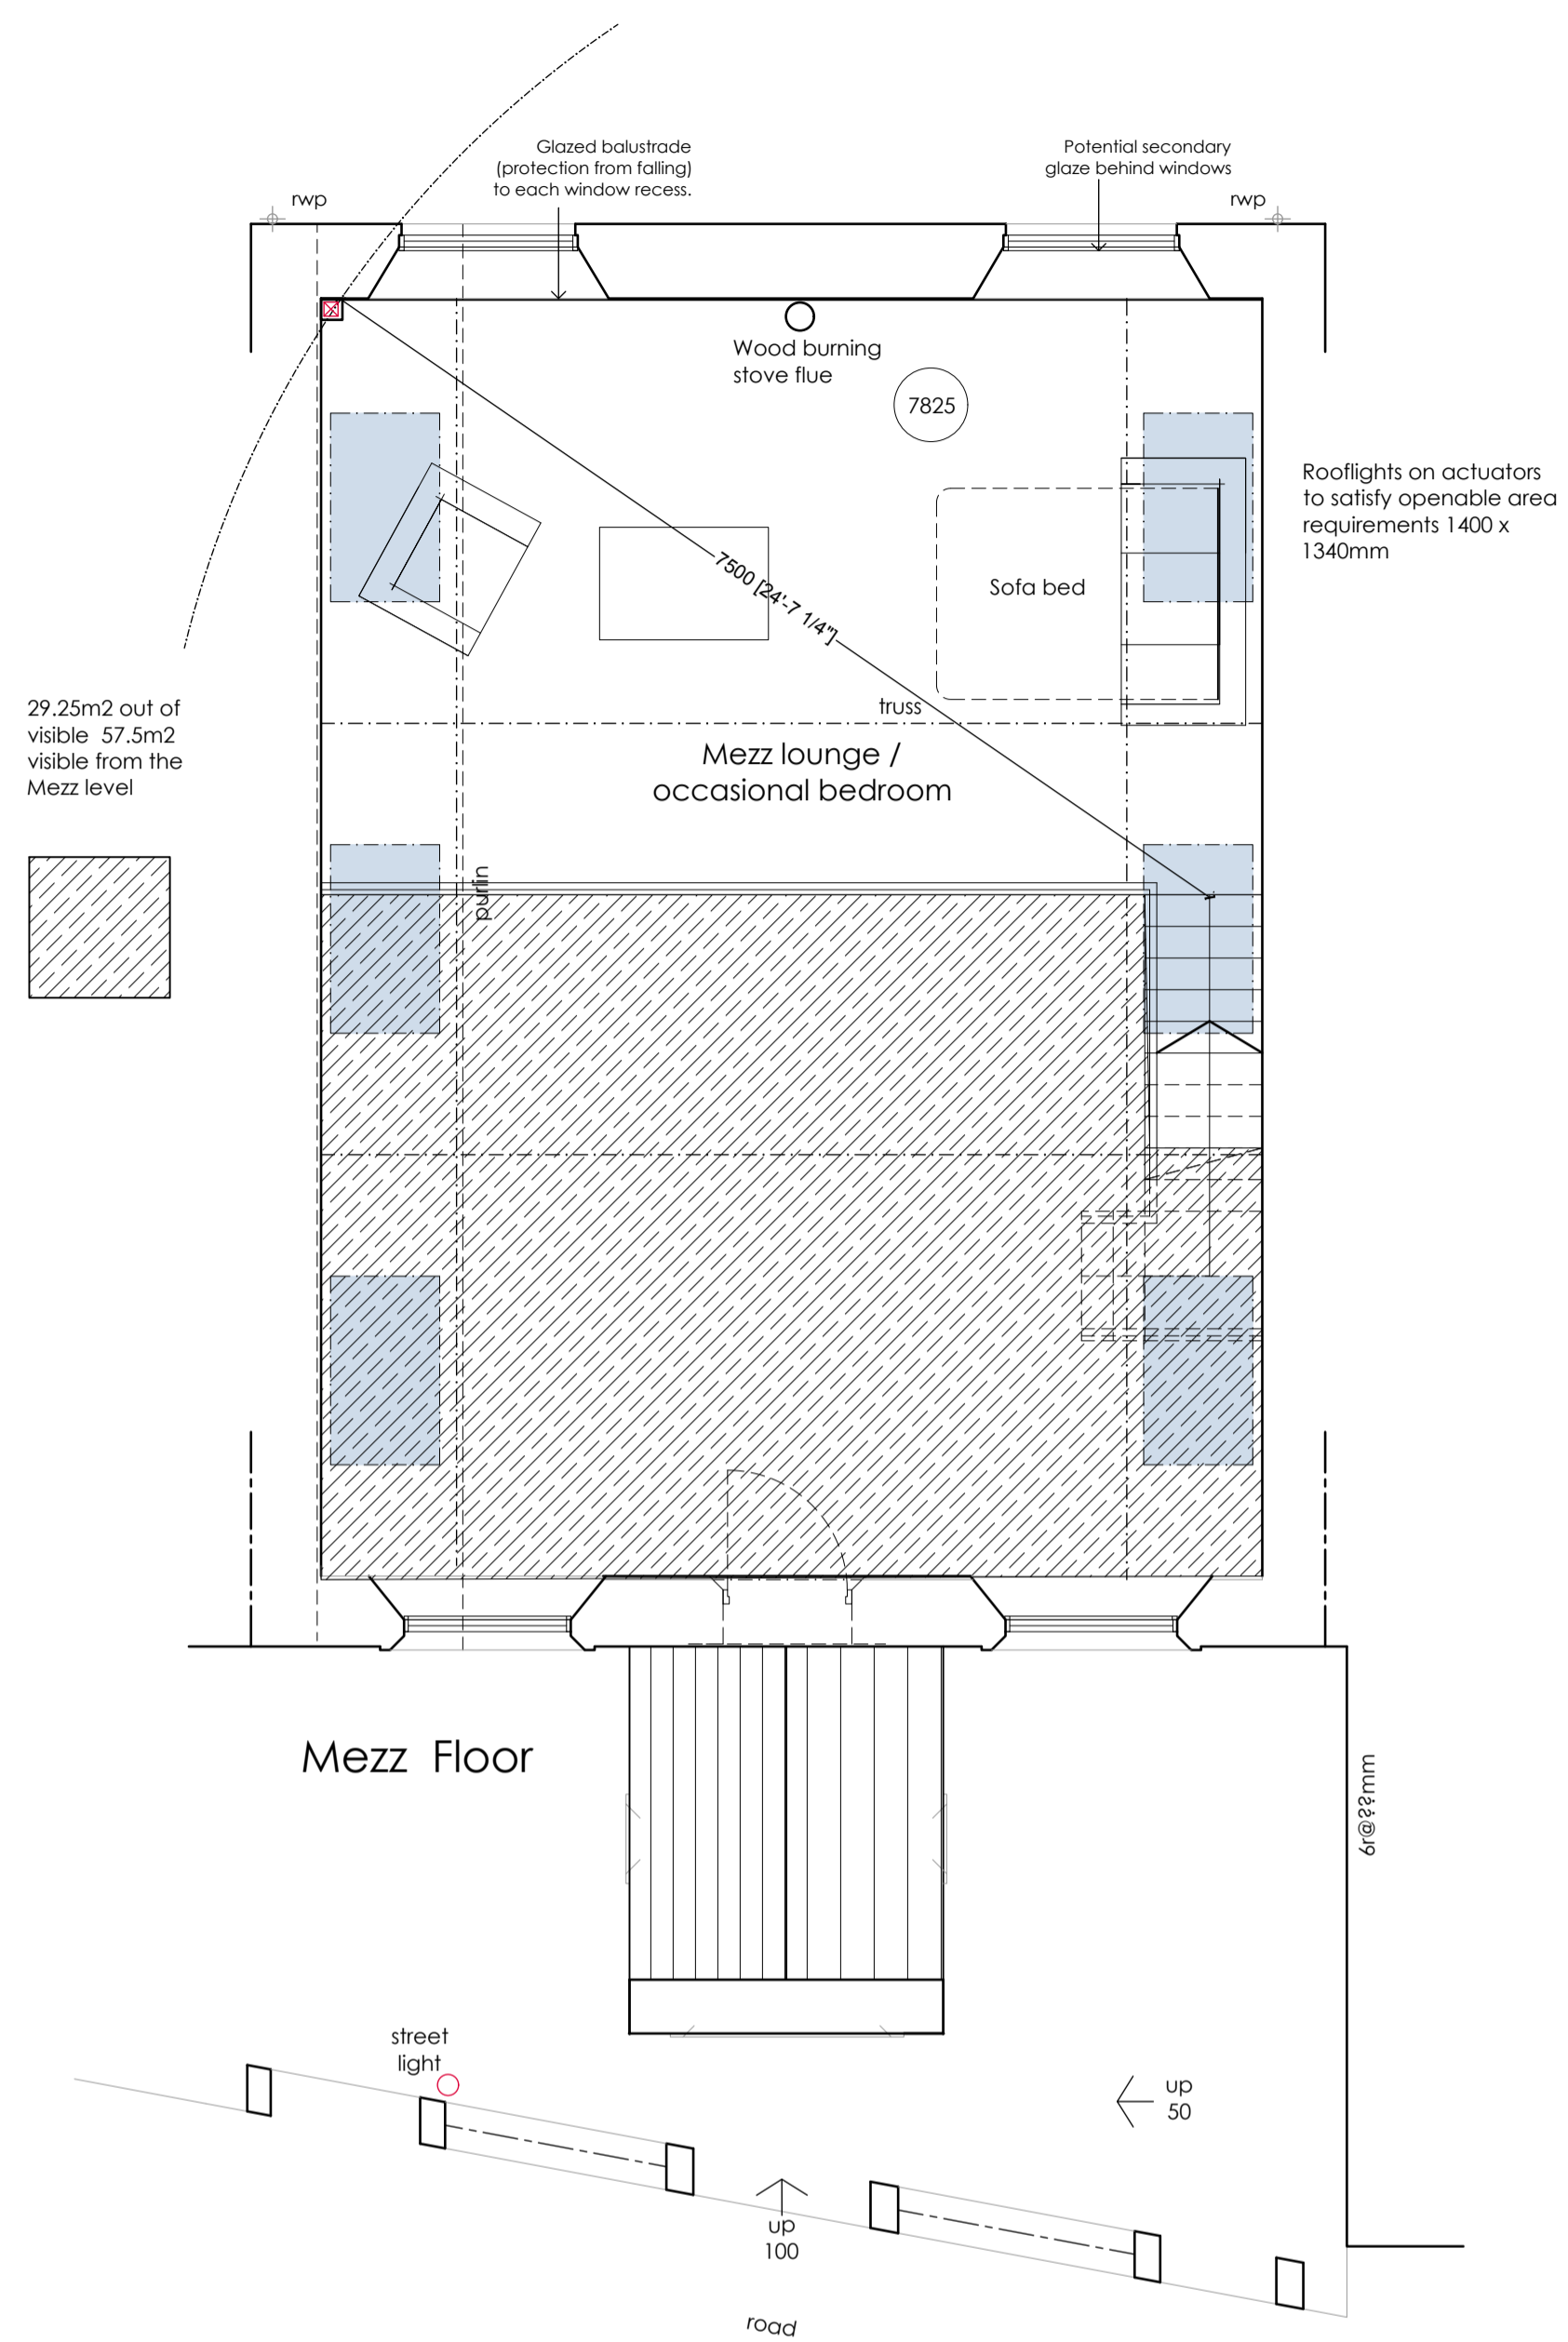
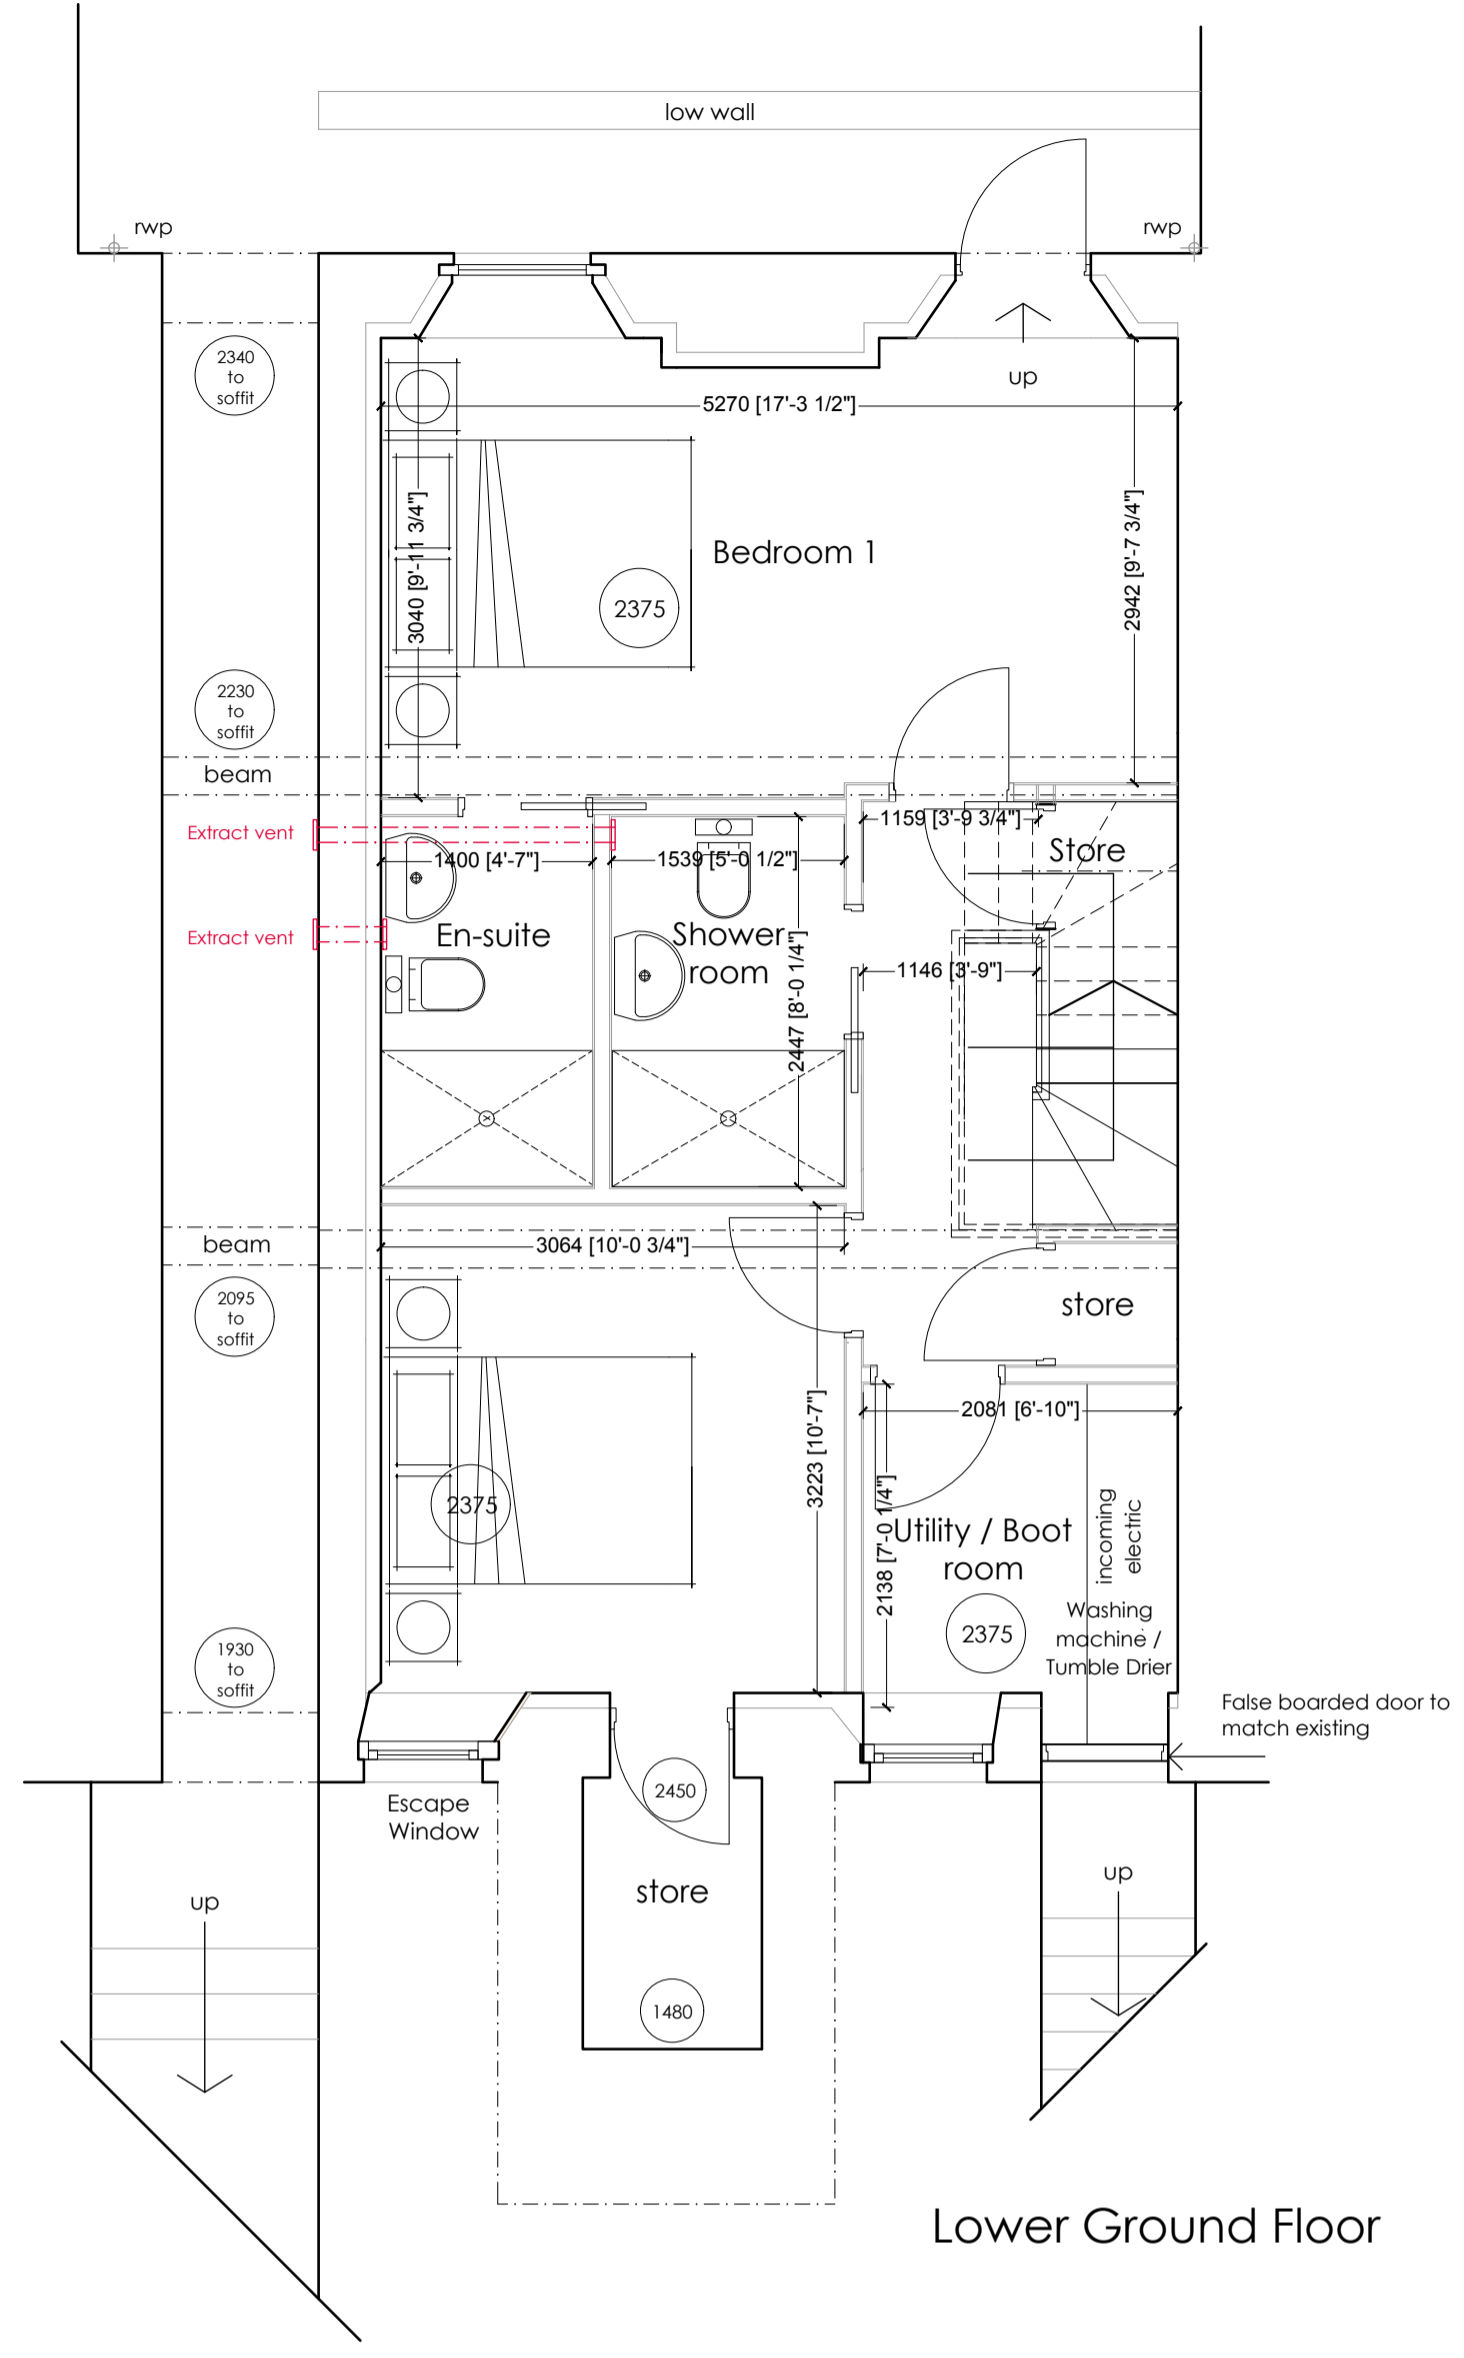


RV	DATE	COMMENTS
A	28 May 2021	Flip kitchen over
B	3 June 2021	Amend stairs. Add rooflights. Add ventilation
C	14 July 2021	Addition of Block and site Location Plan

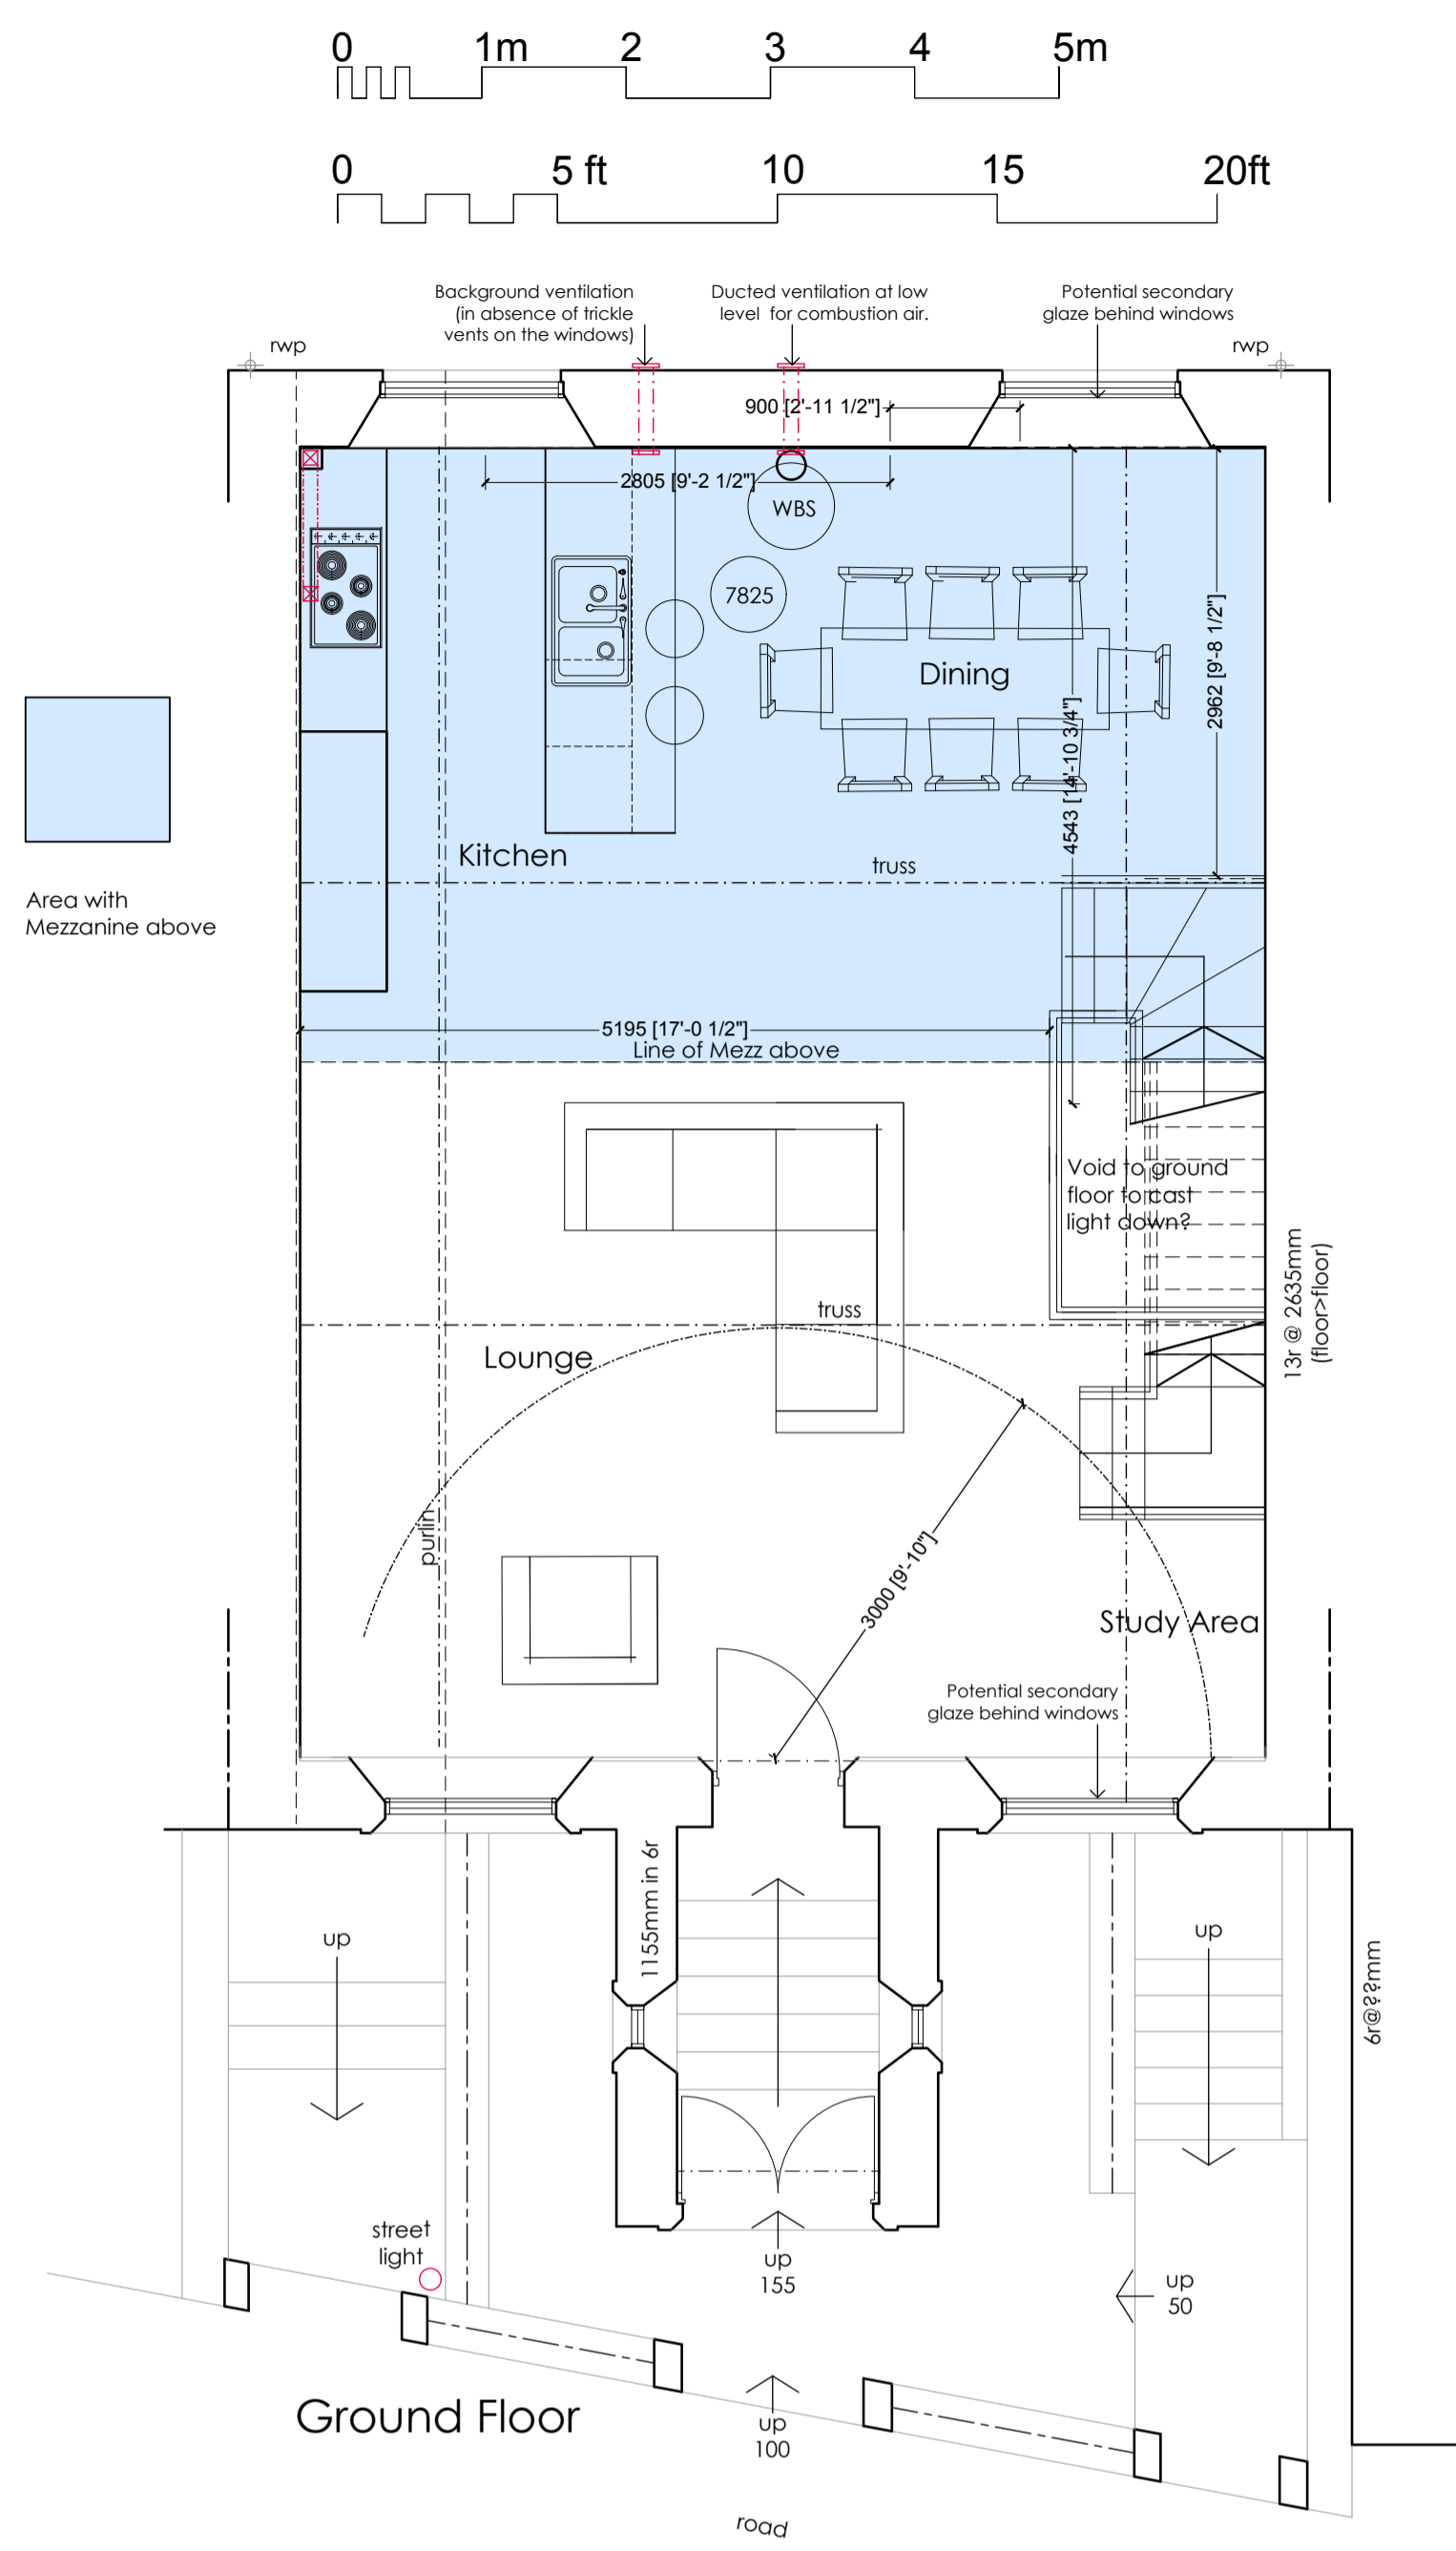

**PROPOSED FLOOR PLANS
BLOCK AND**

**SITE LOCATION PLAN
FORMER METHODIST CHAPEL
ST BEES
DAVE AND LAURA NELSON**

DRAWING NO.: 21.13.06c
 SCALE: AS NOTED@A1
 DRAWN BY: CW
 DATE: JULY 2021

43 The Mount | Papcastle | Cockermouth | Cumbria | CA13 0JZ
 studio@wkdesignarchitects.co.uk | www.wkdesignarchitects.co.uk
 Carolyn Williamson 07773 329572 | Paul Kitchin 07968 094847

All information remains the property of the designer and may not be used for any purpose whatsoever, or reproduced through any medium without the written permission of the designer. No responsibility is accepted for unauthorised use. Do not scale off drawings, work from figured dimensions only and always verify on site.