


E.299672 , N. 513796

LOCATION PLAN 1/2500 Scale


BLOCK PLAN

SCALE BAR 1/200 ORIGINAL DRAWING SIZE A3	0.0	2.0	4.0	6.0	8.0	10.0	12.0	14.0	16.0	18.0	20.0 metres		80.0 metres	70.0	60.0	50.0	40.0	30.0	20.0	10.0	0.0	SCALE BAR 1/500
SCALE BAR 1/100	0.0	1.0	2.0	3.0	4.0	5.0	6.0	7.0	8.0	9.0	10.0 metres		400.0 metres	350.0	300.0	250.0	200.0	150.0	100.0	50.0	0.0	SCALE BAR 1/2500
SCALE BAR 1/50	0.0	1.0			2.0		3.0		4.0		5.0 metres											

ROSE LODGE SPRINGFIELD FARM BIGRIGG CUMBRIA CA22 2UT For Mr & Mrs R Thompson	PROPOSED BLOCK AND LOCATION PLANS		Scale: Date: DWG No.	1/200 @ A3 OCT 2020 20/0268/1	REV DATE	Geoffrey Wallace Limited FCSD MCIAT Architectural Design and Technology Mobile 07816046756 geoffreywallaceltd@gmail.com
--	--------------------------------------	--	----------------------------	-------------------------------------	-------------	--

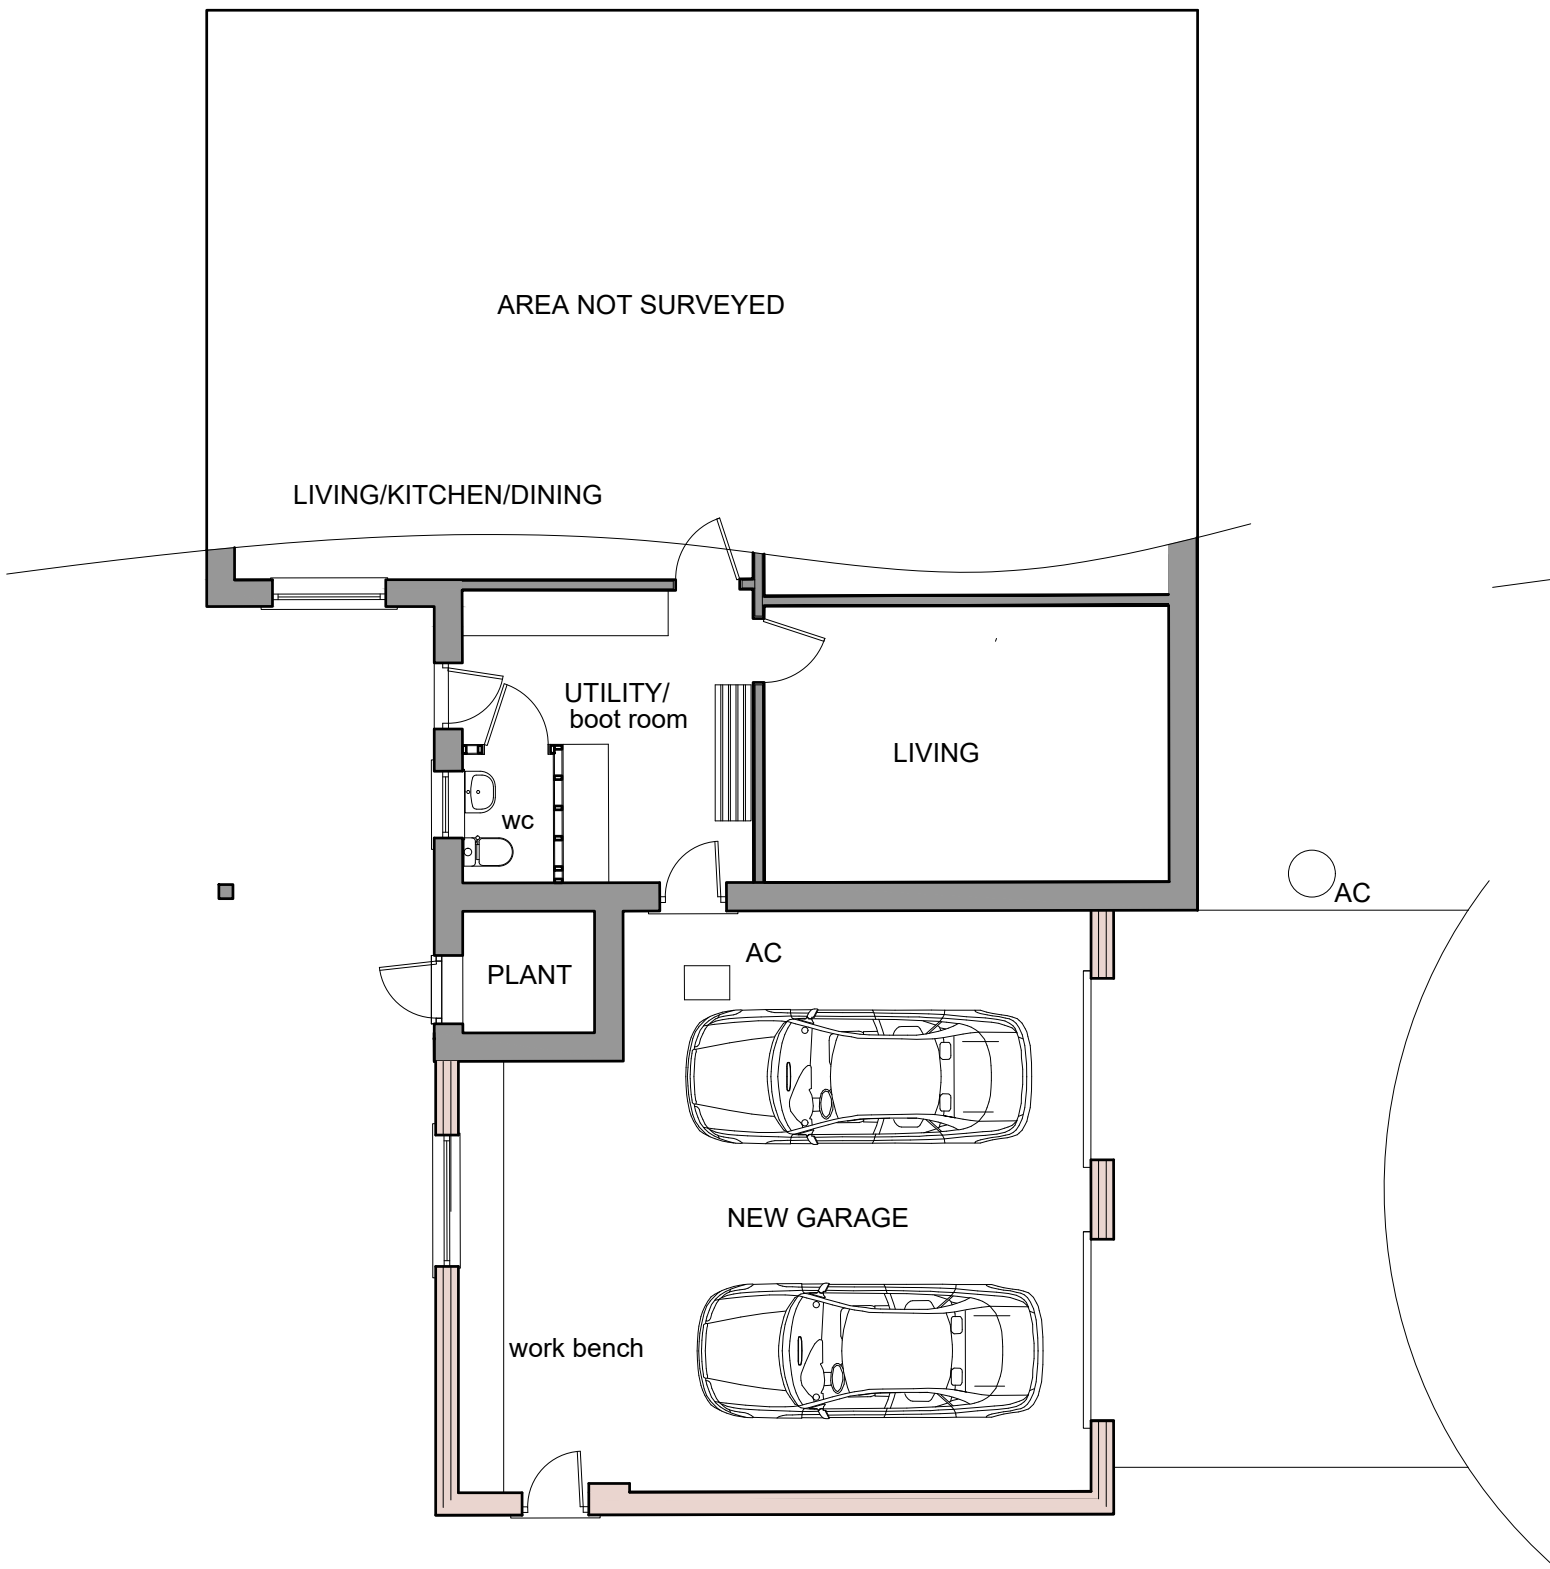

GROUND FLOOR PLAN

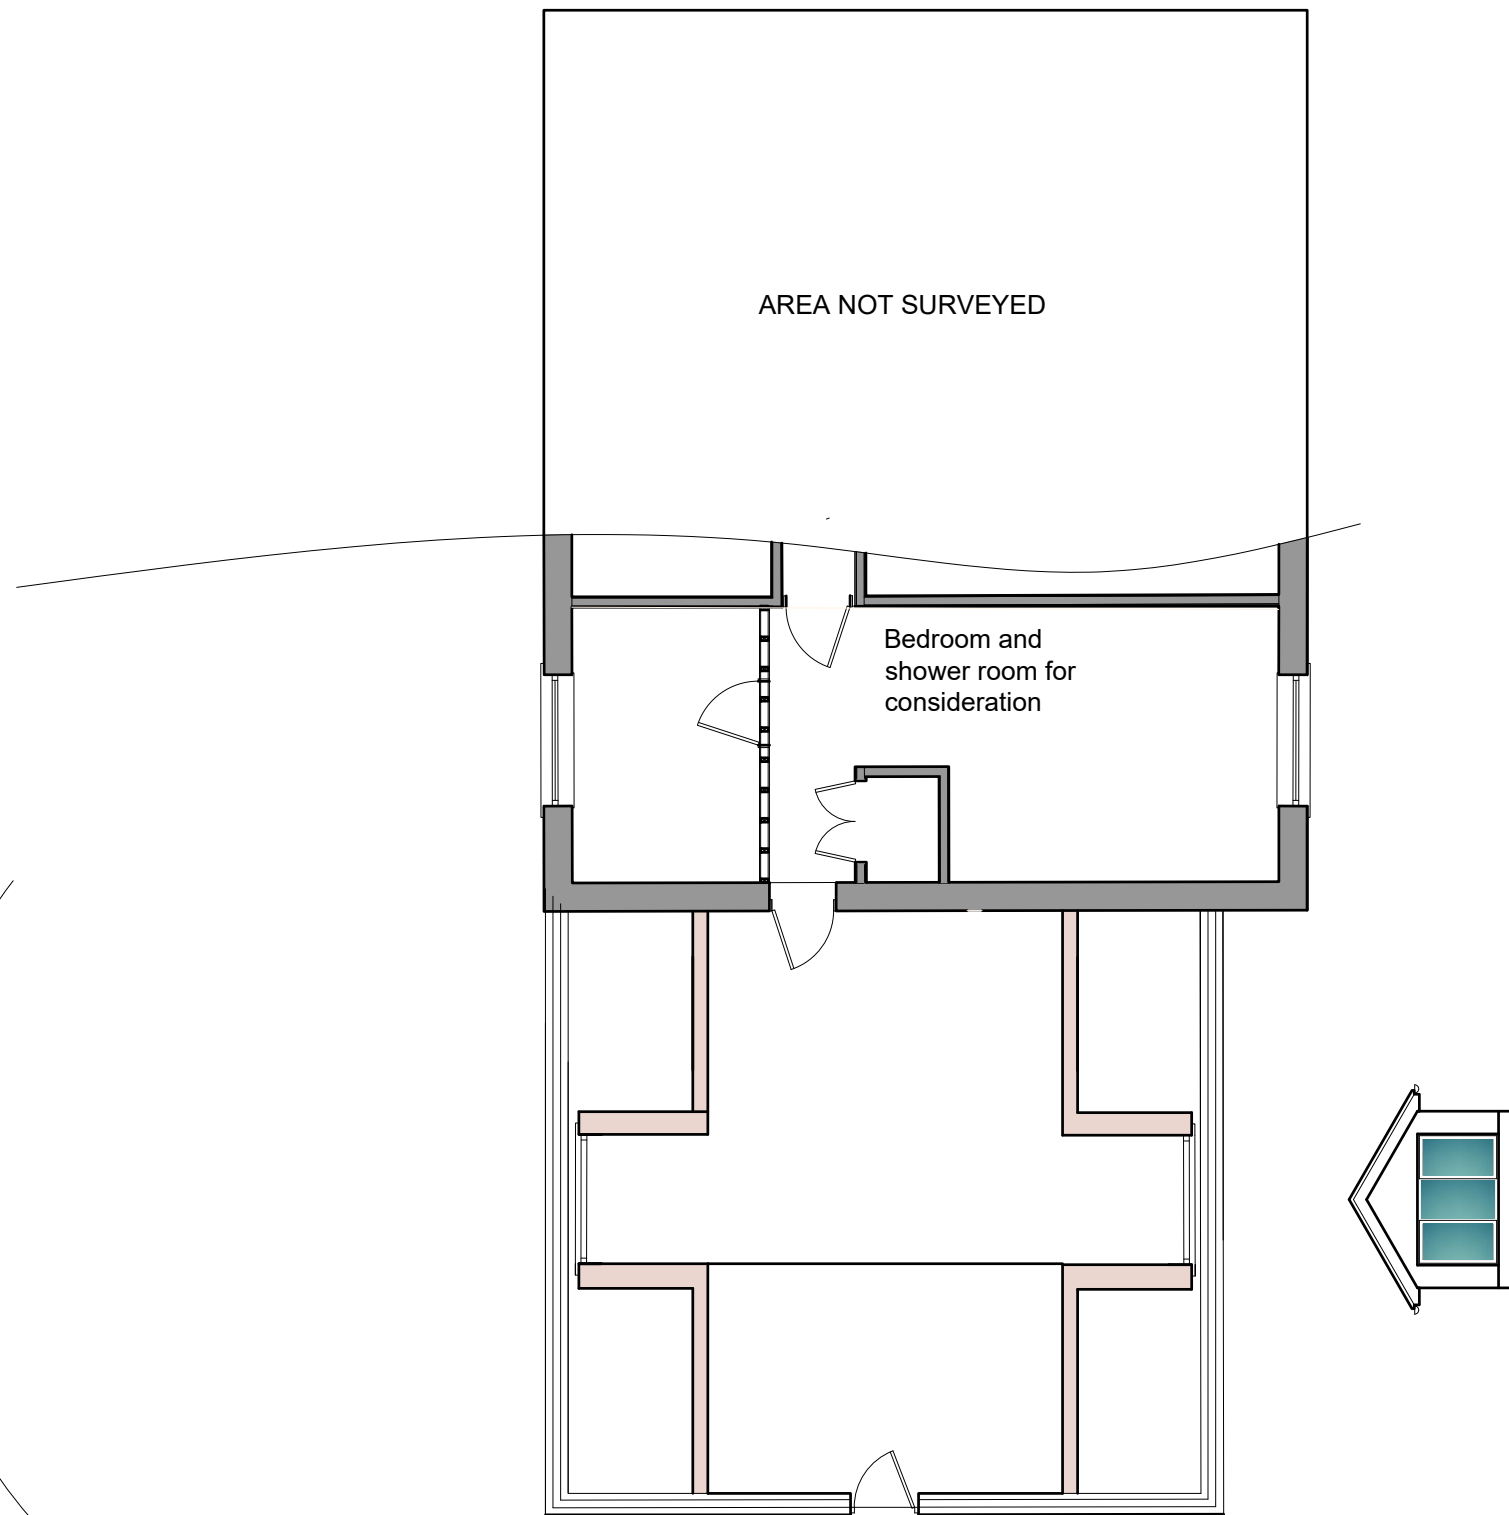


Utility space over garage accessible from master bedroom or alternatively from door in gable end?  
This is a large space and could be divided up in a number of ways.

FIRST FLOOR PLAN

SCALE BAR 1/200 ORIGINAL DRAWING SIZE A3	0.0	2.0	4.0	6.0	8.0	10.0	12.0	14.0	16.0	18.0	20.0 metres		80.0 metres	70.0	60.0	50.0	40.0	30.0	20.0	10.0	0.0	SCALE BAR 1/500		
SCALE BAR 1/100	0.0	1.0	2.0	3.0	4.0	5.0	6.0	7.0	8.0	9.0	10.0 metres		400.0 metres	350.0	300.0	250.0	200.0	150.0	100.0	50.0	0.0	SCALE BAR 1/2500		
SCALE BAR 1/50	0.0		1.0		2.0		3.0		4.0		5.0 metres													
ROSE LODGE SPRINGFIELD FARM				SKETCH PROPOSALS														Scale:	1/100 @ A3	REV	<b>Geoffrey Wallace Limited</b> FCSD MCIAT <b>Architectural Design and Technology</b> <b>Mobile 07816046756</b> <b>geoffreywallaceltd@gmail.com</b>			
BIGRIGG CUMBRIA CA22 2UT For Mr &				GROUND AND FIRST FLOOR														Date:	OCT 2020	DATE				
Mrs R Thompson				PLANS														DWG No.	20/0268/2					



# REAR ELEVATION PROPOSED

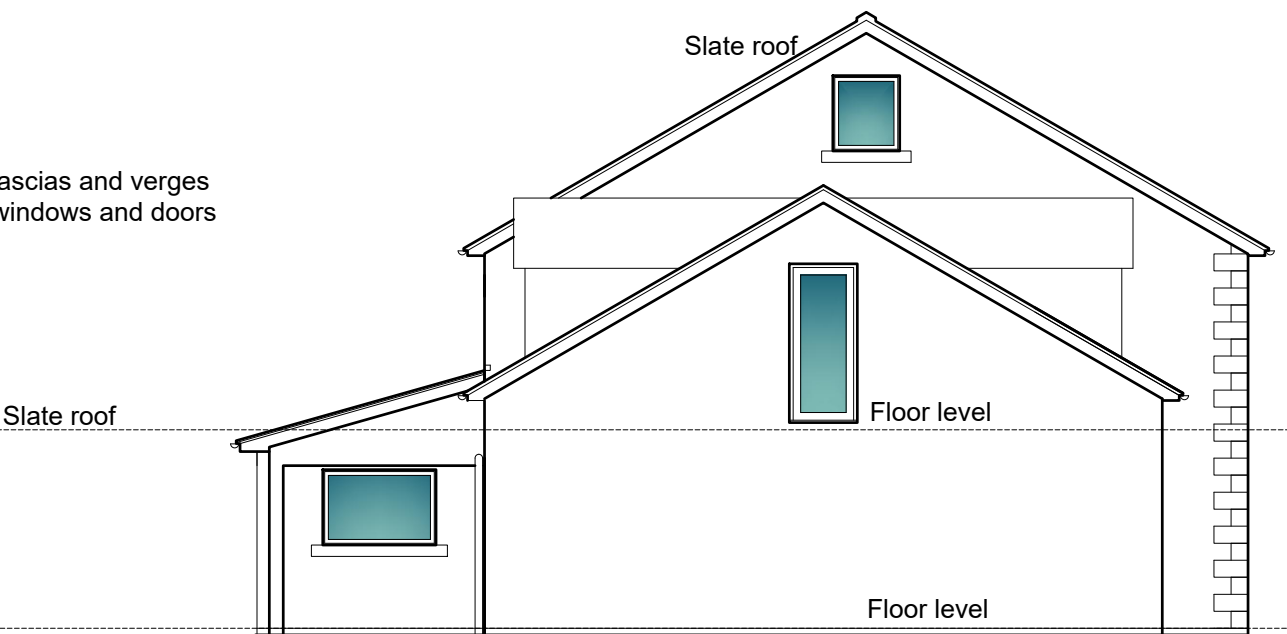


# SIDE ELEVATION PROPOSED



# FRONT ELEVATION PROPOSED

SCALE BAR 1/200 ORIGINAL DRAWING SIZE A3	0.0	2.0	4.0	6.0	8.0	10.0	12.0	14.0	16.0	18.0	20.0 metres	80.0 metres	70.0	60.0	50.0	40.0	30.0	20.0	10.0	0.0	SCALE BAR 1/500
SCALE BAR 1/100	0.0	1.0	2.0	3.0	4.0	5.0	6.0	7.0	8.0	9.0	10.0 metres	400.0 metres	350.0	300.0	250.0	200.0	150.0	100.0	50.0	0.0	SCALE BAR 1/2500
SCALE BAR 1/50	0.0		1.0		2.0		3.0		4.0		5.0 metres										
ROSE LODGE SPRINGFIELD FARM BIGRIGG CUMBRIA CA22 2UT For Mr & Mrs R Thompson	PROPOSED ELEVATIONS												Scale: Date: DWG No.	1/100 @ A3 OCT 2020 20/0268/3	REV DATE	Geoffrey Wallace Limited FCS D MCIAT Architectural Design and Technology Mobile 07816046756 geoffreywallaceltd@gmail.com					

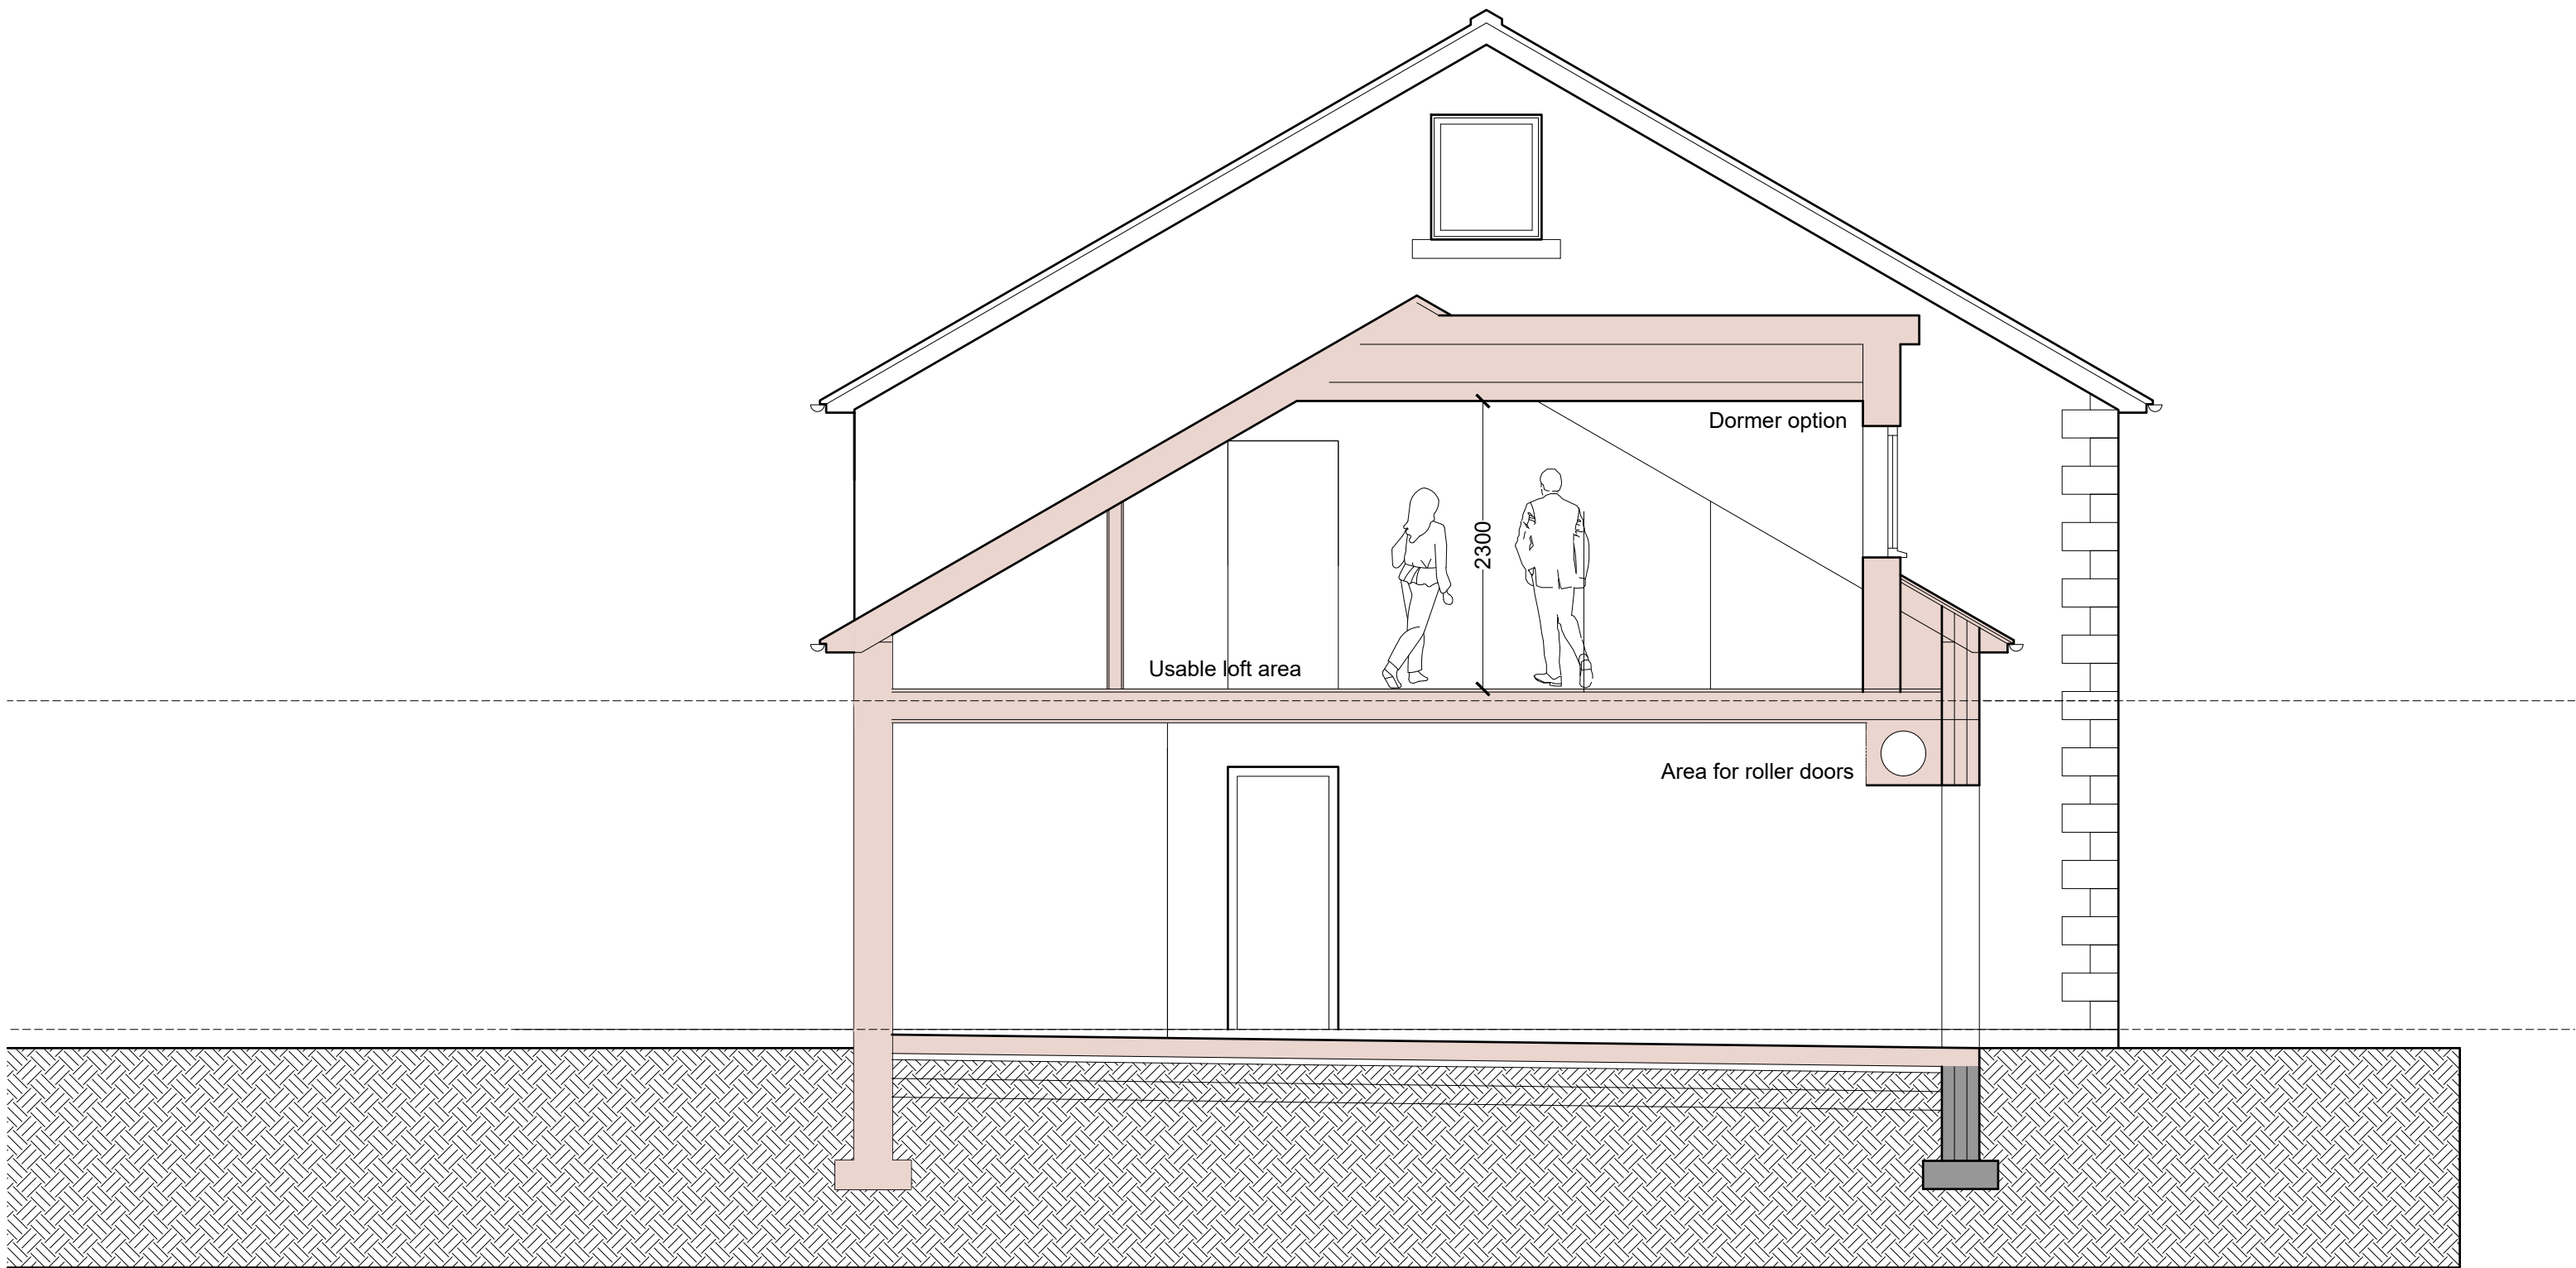

SECTIONAL ELEVATION AA

SCALE BAR 1/200 ORIGINAL DRAWING SIZE A3	0.0	2.0	4.0	6.0	8.0	10.0	12.0	14.0	16.0	18.0	20.0 metres		80.0 metres	70.0	60.0	50.0	40.0	30.0	20.0	10.0	0.0	SCALE BAR 1/500			
SCALE BAR 1/100	0.0	1.0	2.0	3.0	4.0	5.0	6.0	7.0	8.0	9.0	10.0 metres		400.0 metres	350.0	300.0	250.0	200.0	150.0	100.0	50.0	0.0	SCALE BAR 1/2500			
SCALE BAR 1/50	0.0		1.0		2.0		3.0		4.0		5.0 metres														
ROSE LODGE SPRINGFIELD FARM				SECTIONAL ELEVATION												Scale:		1/50 @ A3		REV		Geoffrey Wallace Limited <small>FCSD MCIAT</small> Architectural Design and Technology Mobile 07816046756 geoffreywallaceltd@gmail.com			
BIGRIGG CUMBRIA CA22 2UT For Mr &																Date:		OCT 2020		DATE					
Mrs R Thompson																DWG No.		20/0268/4							