

Notes  
Do not scale from this drawing. If in need of further detail, refer back to the Technical Department.




FRONT ELEVATION


SIDE ELEVATION

REAR ELEVATION


SIDE ELEVATION

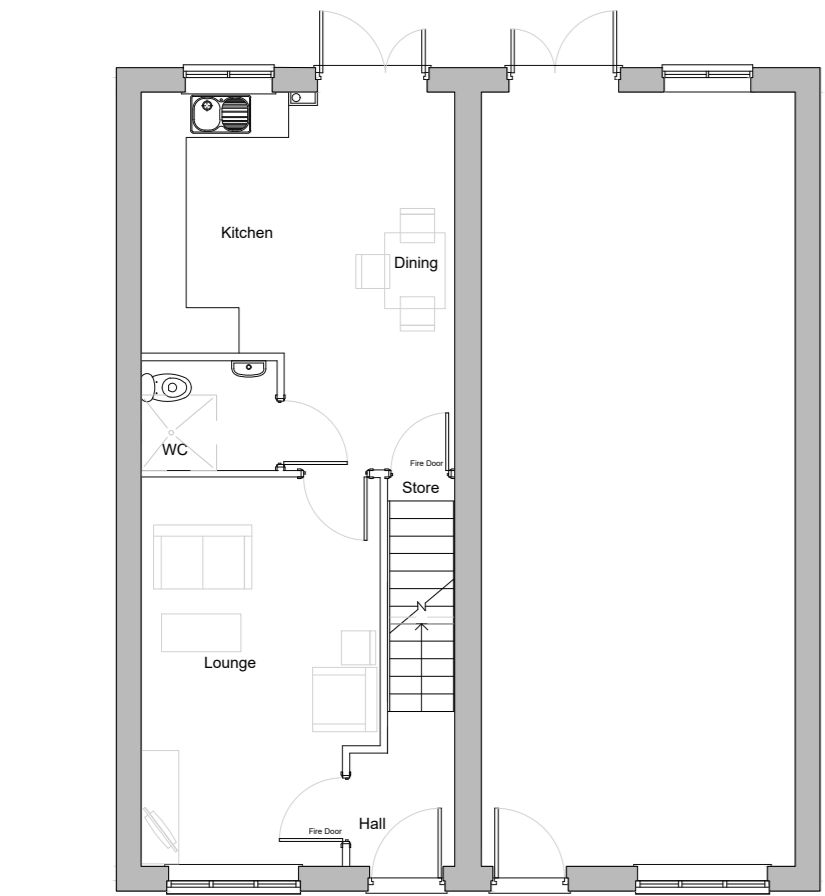

GROUND FLOOR PLAN

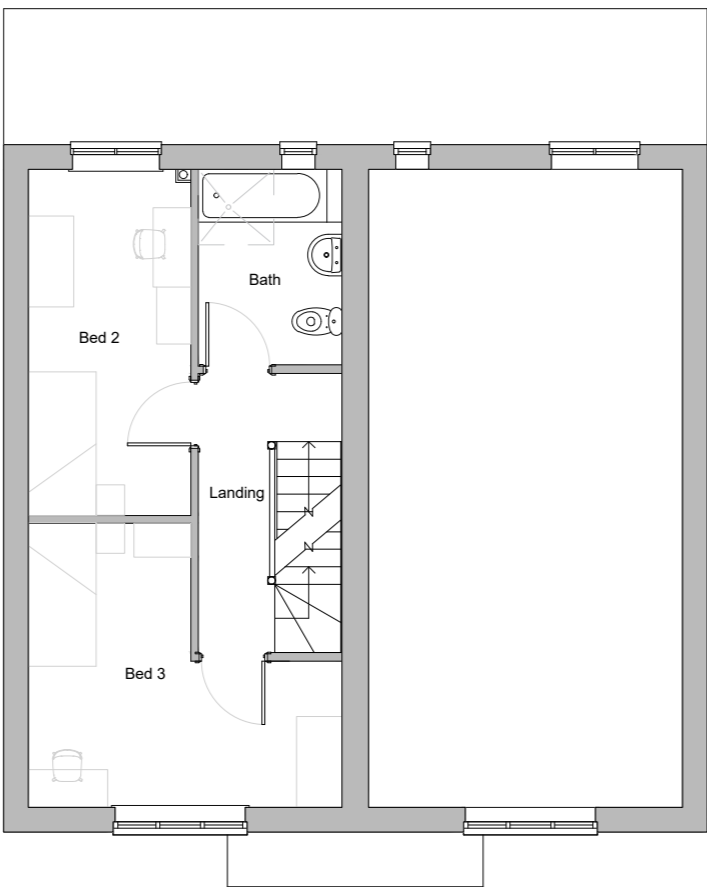

FIRST FLOOR PLAN

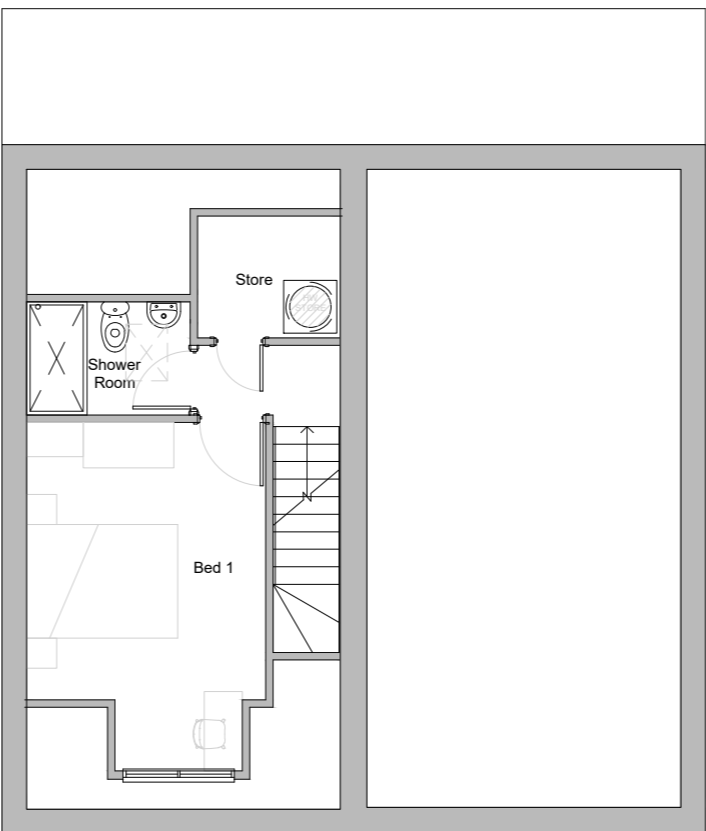

SECOND FLOOR PLAN

FLOOR AREA  
110.0m<sup>2</sup>, 1184ft<sup>2</sup>



Rev.	Comments	Date
<div>gleeson</div> <div>Gleeson Homes (Head Office) Unit 5, Europa Court   Sheffield Business Park   Sheffield   South Yorkshire   S9 1XE</div> <div>01142 612900</div> <div>www.gleesonhomes.co.uk</div>		
Project: 390 House Type Urban		
Title: Planning Drawing		
Scale: 1:100 @ A2	Date: 28.04.23	Drawn: LR
Drawing No: 21-390-U-0001		Checked: OS
		Revision: