




FRONT ELEVATION


SIDE ELEVATION

REAR ELEVATION


SIDE ELEVATION

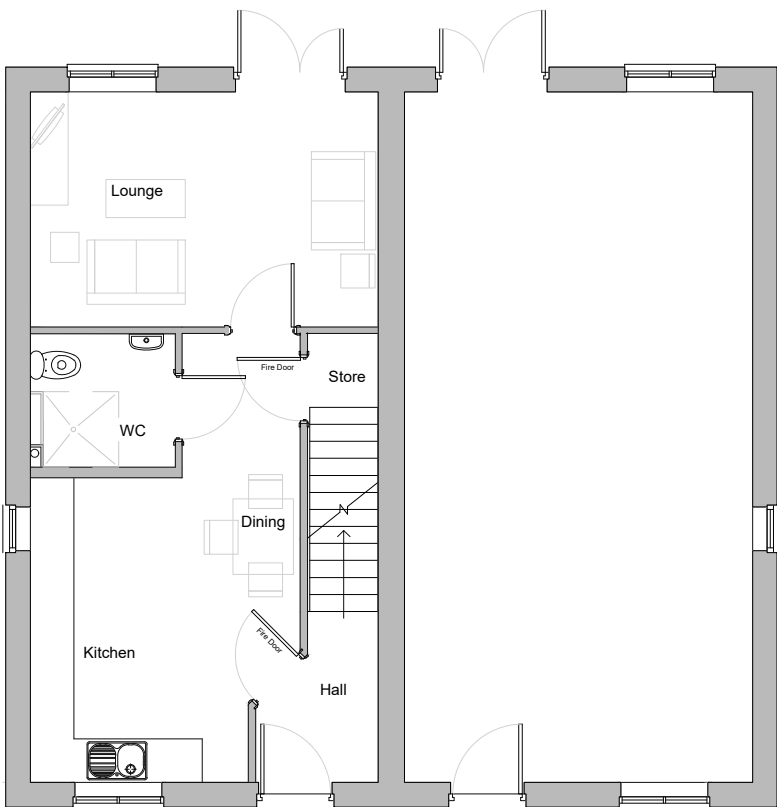

GROUND FLOOR PLAN

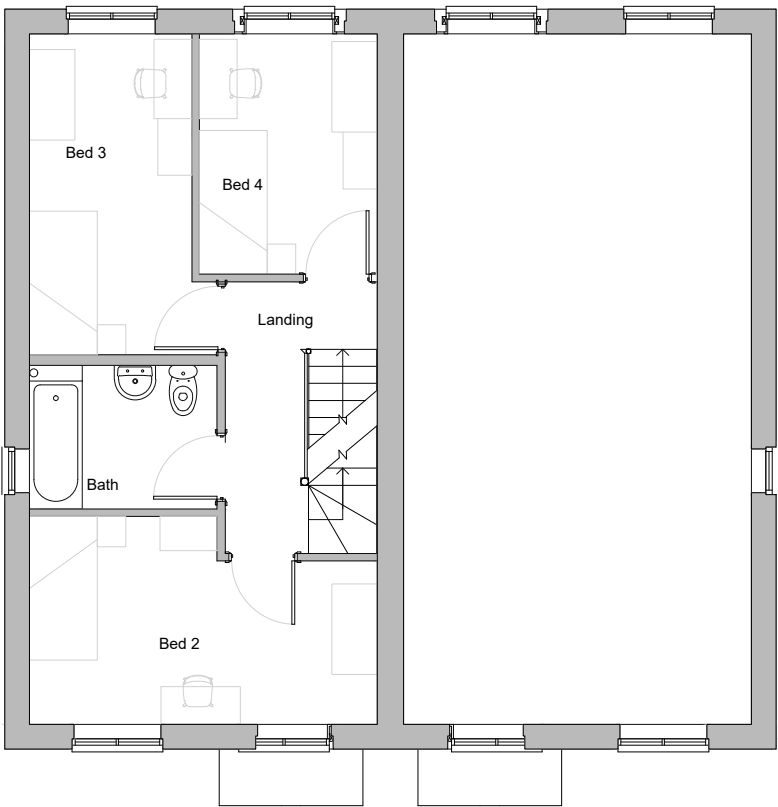

FIRST FLOOR PLAN

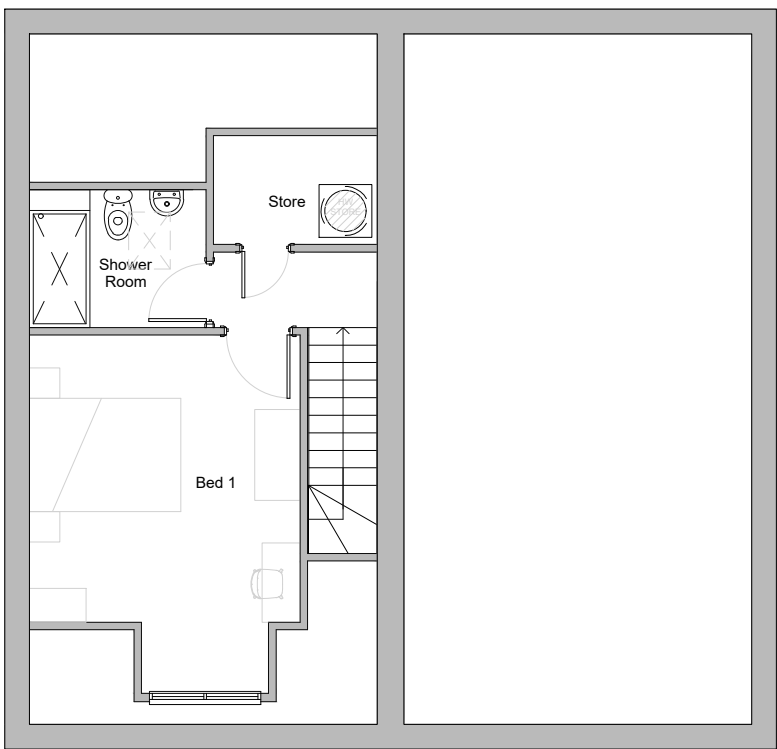

SECOND FLOOR PLAN

FLOOR AREA
111.8m², 1203ft²



Rev.	Comments	Date
<div>gleeson</div> <div>Gleeson Homes (Head Office) Unit 5, Europa Court Sheffield Business Park Sheffield South Yorkshire S9 1XE 01142 612900 www.gleesonhomes.co.uk</div> <div>Project: 490 House Type Urban</div> <div>Title: Planning Drawing</div> <div>Scale: 1:100 @ A2Date: 28.04.23Drawn: LRChecked: OS</div> <div>Drawing No: 21-490-U-0001Revision:</div>		