

Notes

Do not scale from this drawing. If in need of further detail, refer back to the Technical Department.



FRONT ELEVATION




SIDE ELEVATION




REAR ELEVATION




SIDE ELEVATION

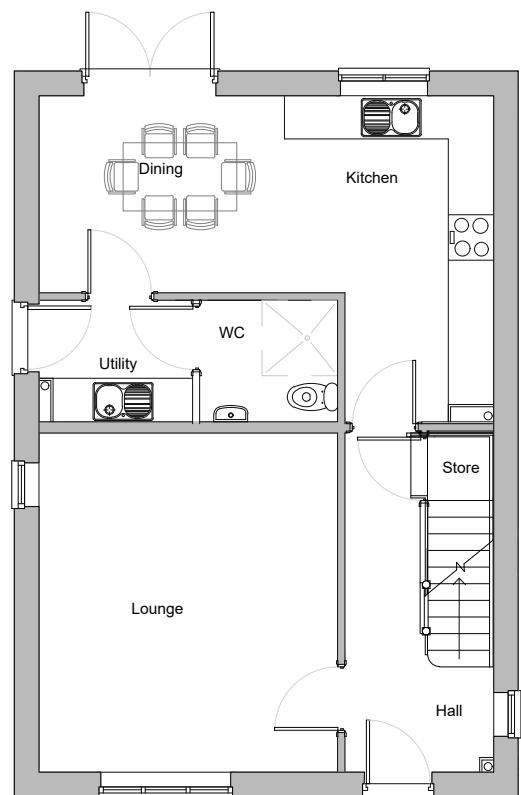

GROUND FLOOR PLAN

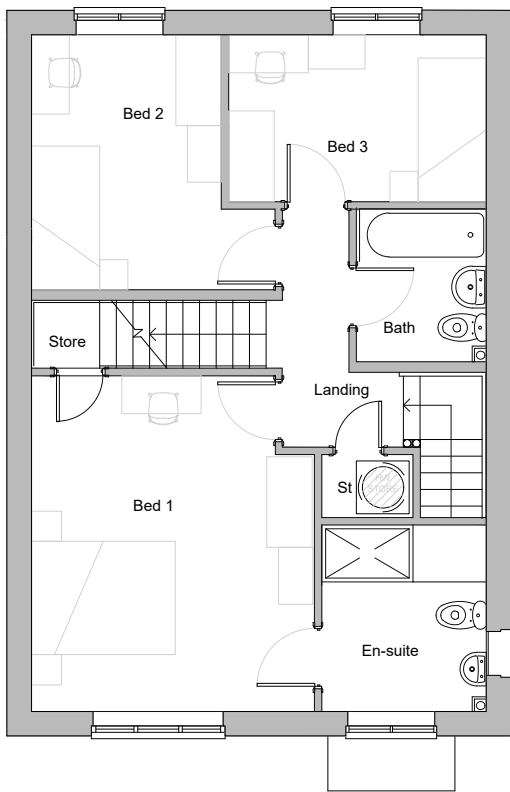


FIRST FLOOR PLAN

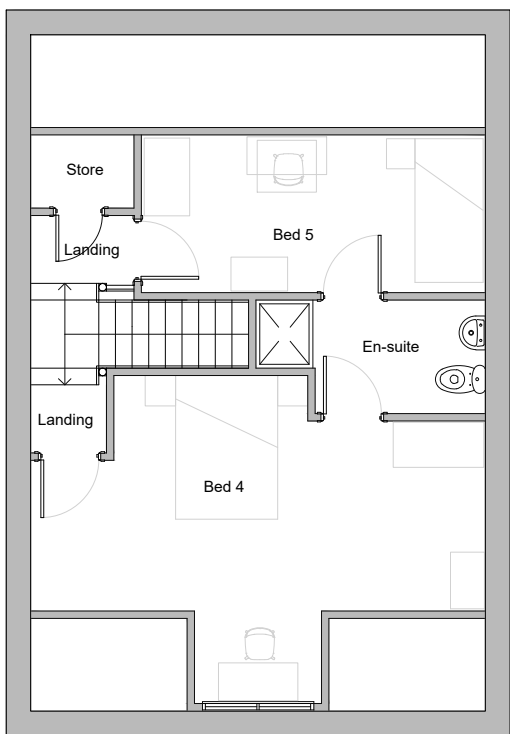

SECOND FLOOR PLAN

FLOOR AREA
147.5m², 1588ft²

 

Rev.	Comments	Date
<div>gleeson</div> <div>Gleeson Homes (Head Office) Unit 5, Europa Court Sheffield Business Park Sheffield South Yorkshire S9 1XE</div> <div>01142 612900</div> <div>www.gleesonhomes.co.uk</div>		
Project: 590 House Type Urban		
Title: Planning Drawing		
Scale: 1:100 @ A2	Date: 28.04.23	Drawn: LR
Drawing No: 21-590-U-0001		Checked: OS
		Revision: