



RV	DATE	COMMENTS
A	22.11.22	Addition of ASHP. Naming of pavers and tiles on the drawing
B	25.01.23	Glazed Balustrade amended to wrought iron balustrade at request of conservation officer
C	13.02.23	Indication of type of flat roofing membrane

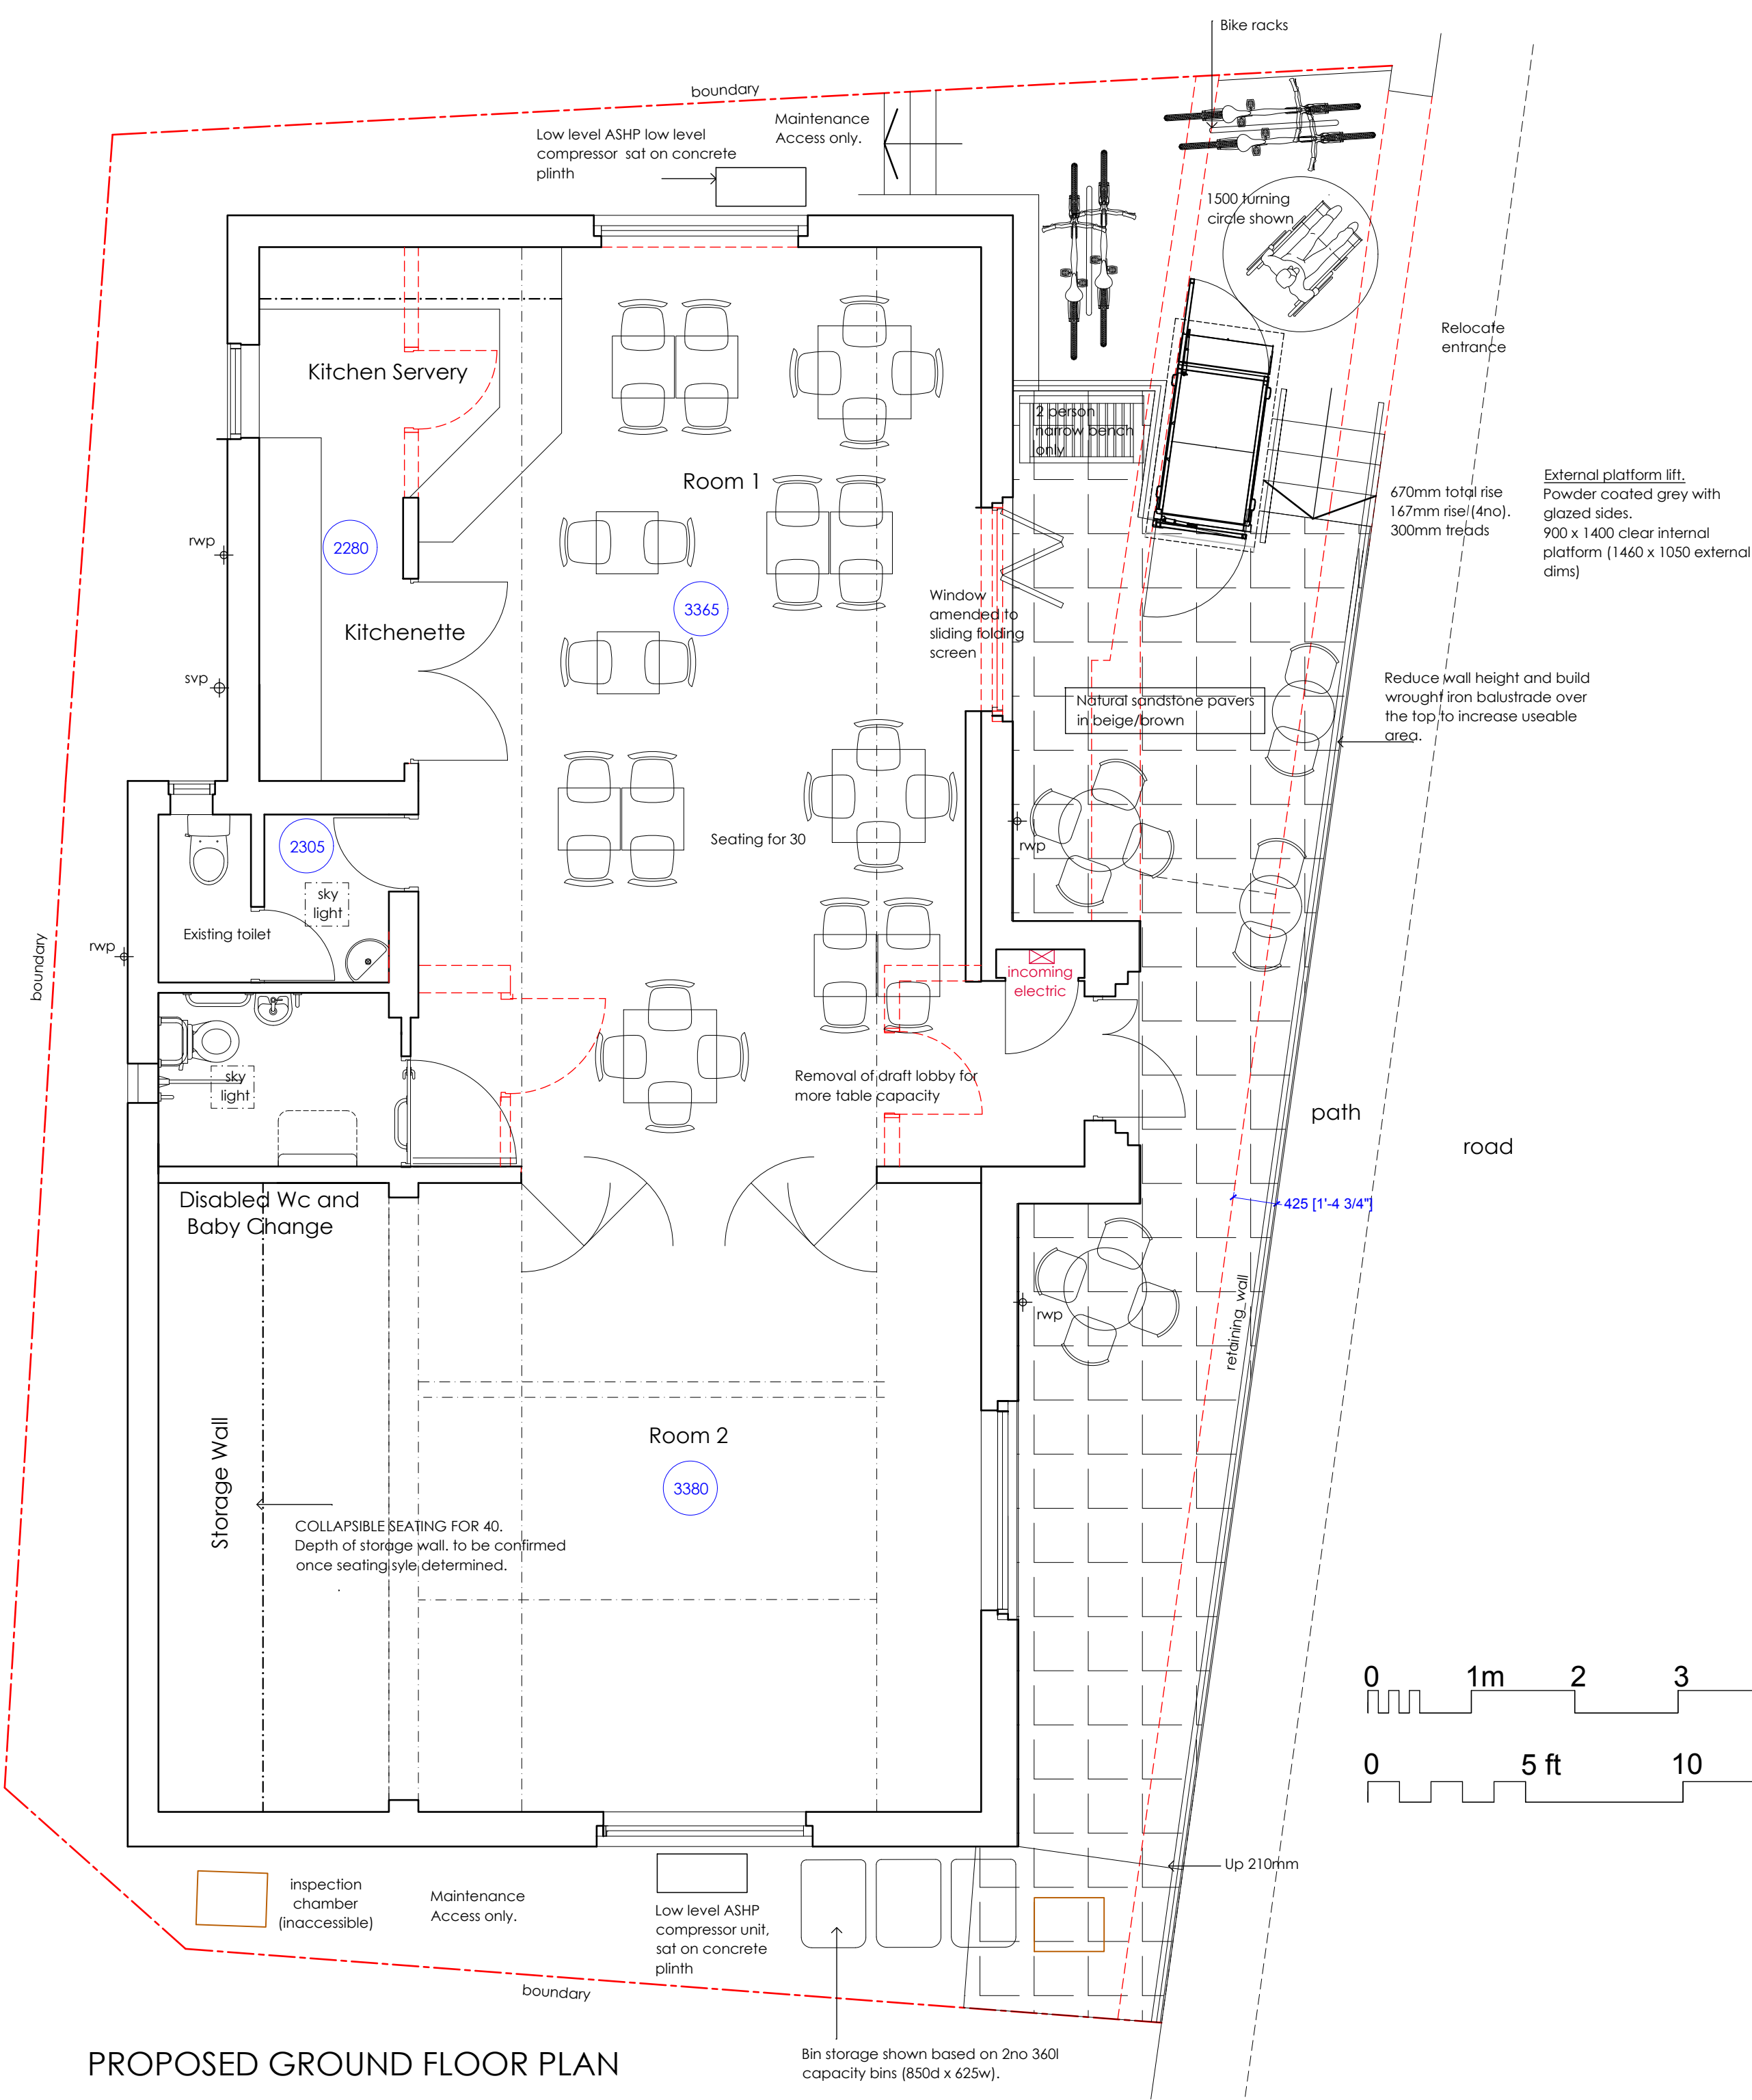


PROPOSED GROUND FLOOR PLAN

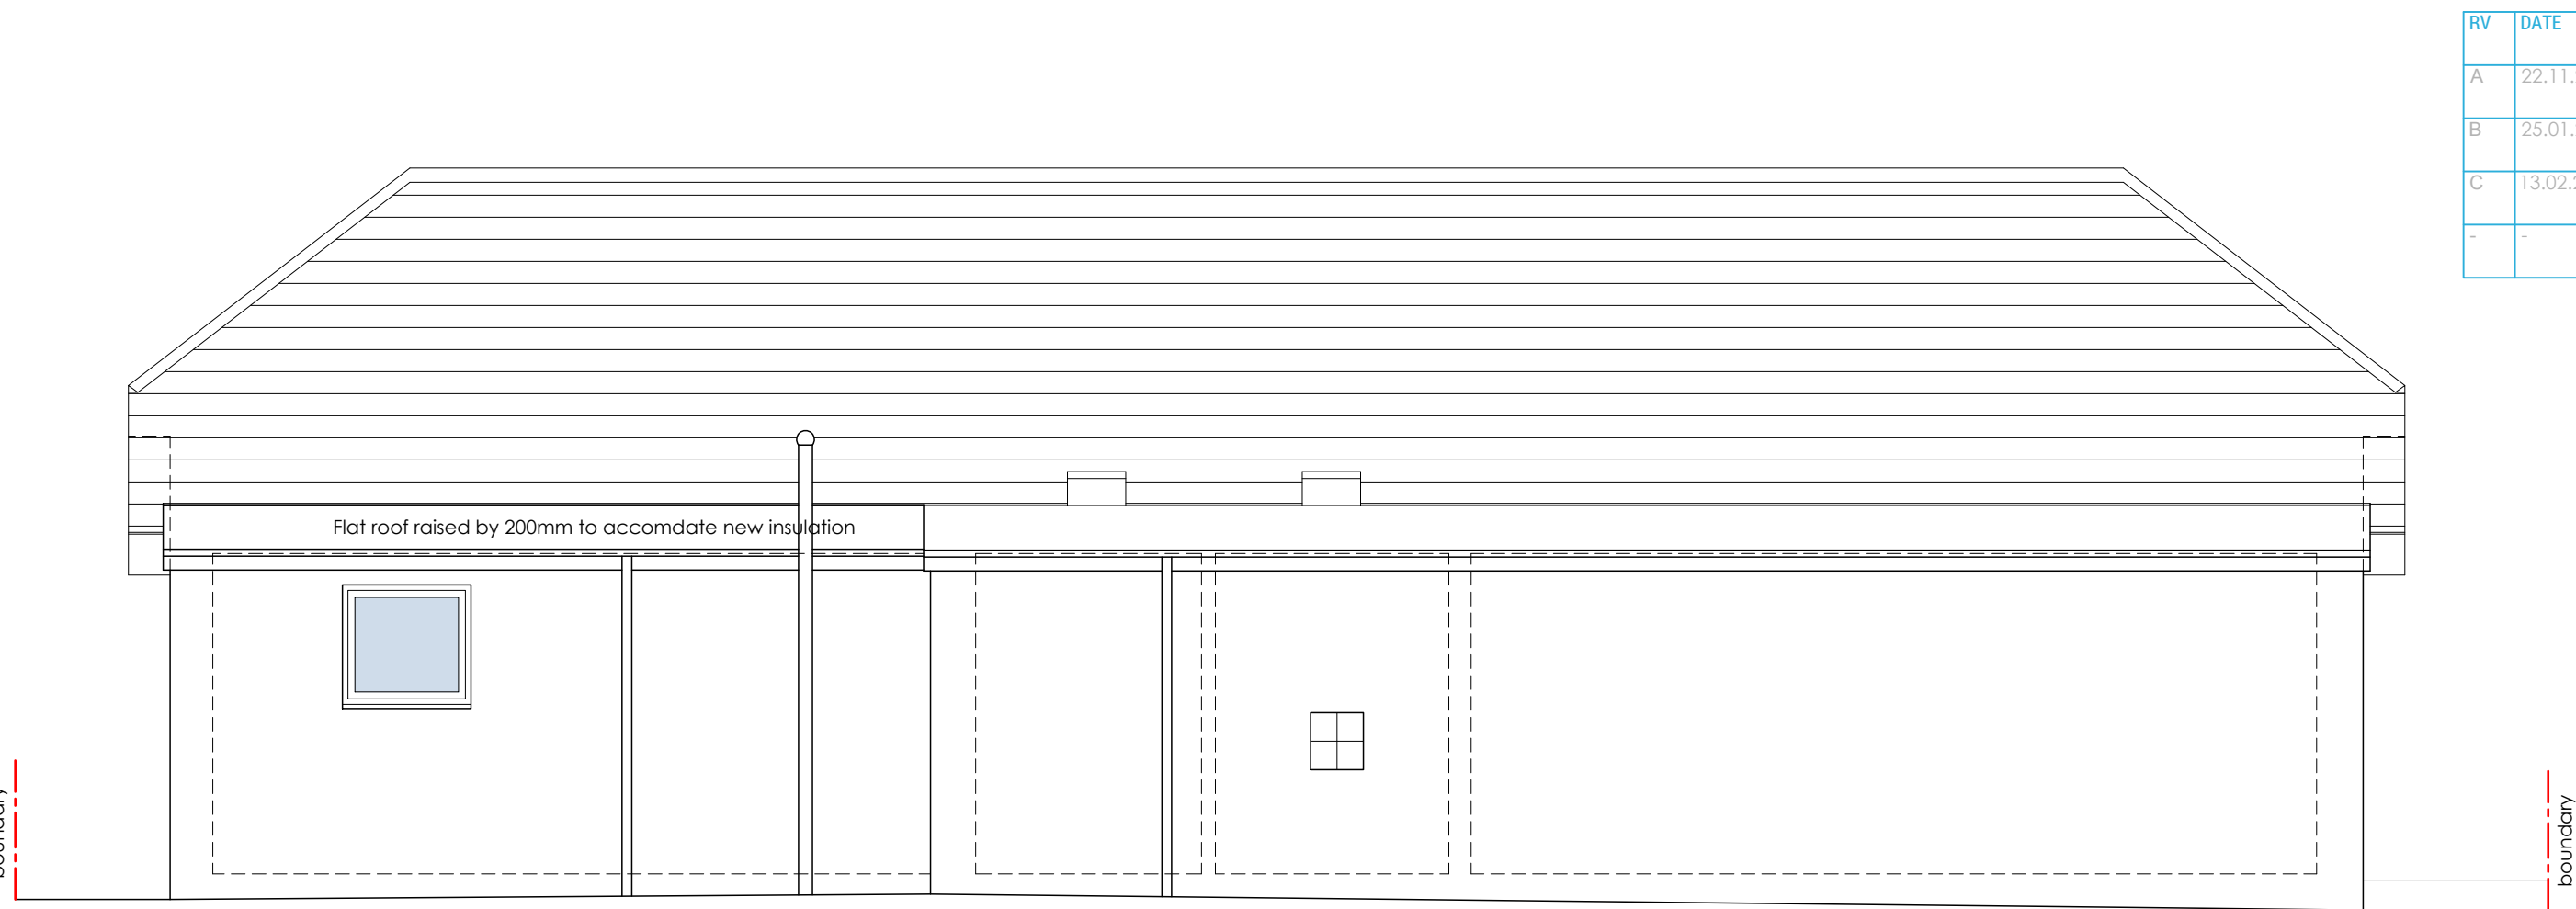


Proposed Elevations  
1:50 scale

Rear (E) Elevation


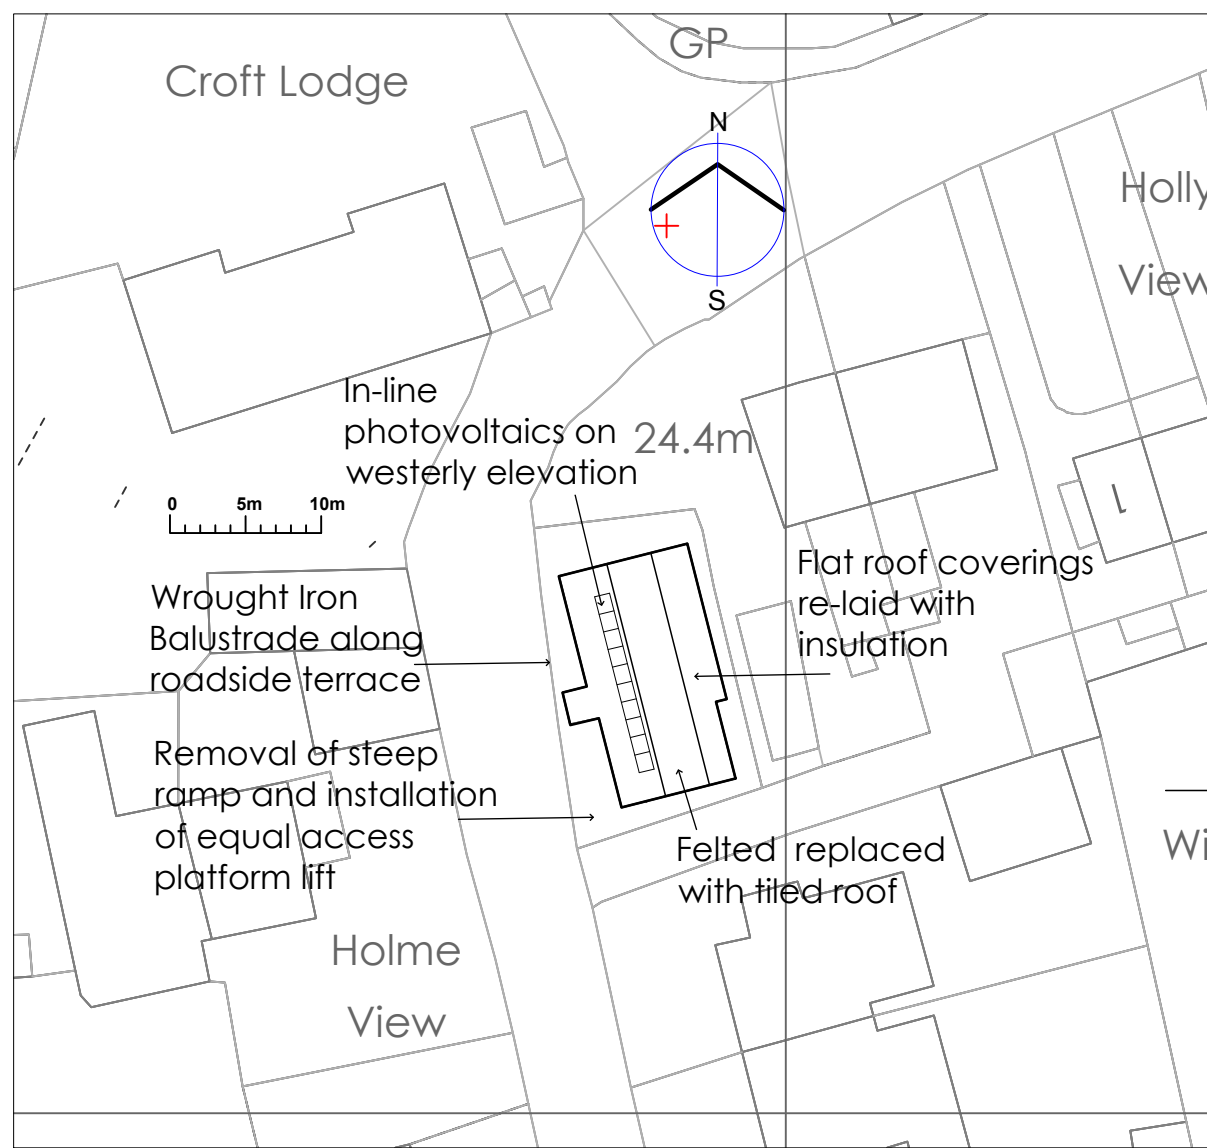


Block Plan  
1:500 scale

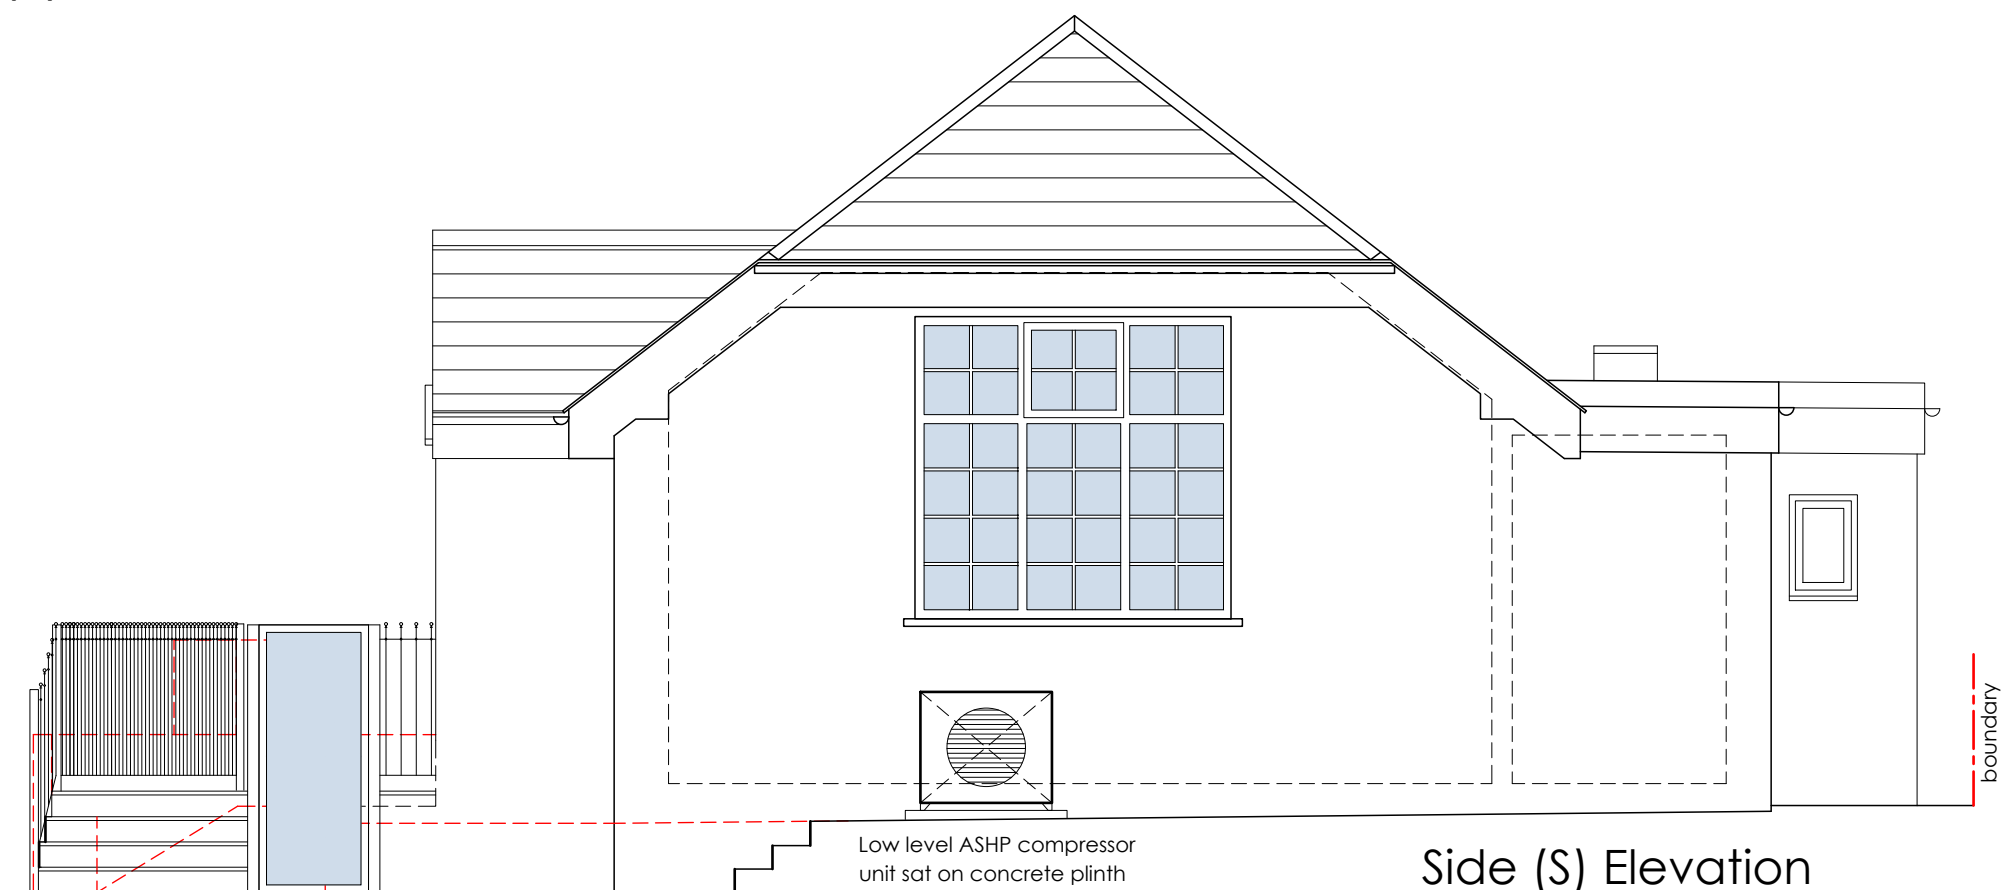

Side (S) Elevation


Image of ball top wrought iron fencing proposed (not to scale)

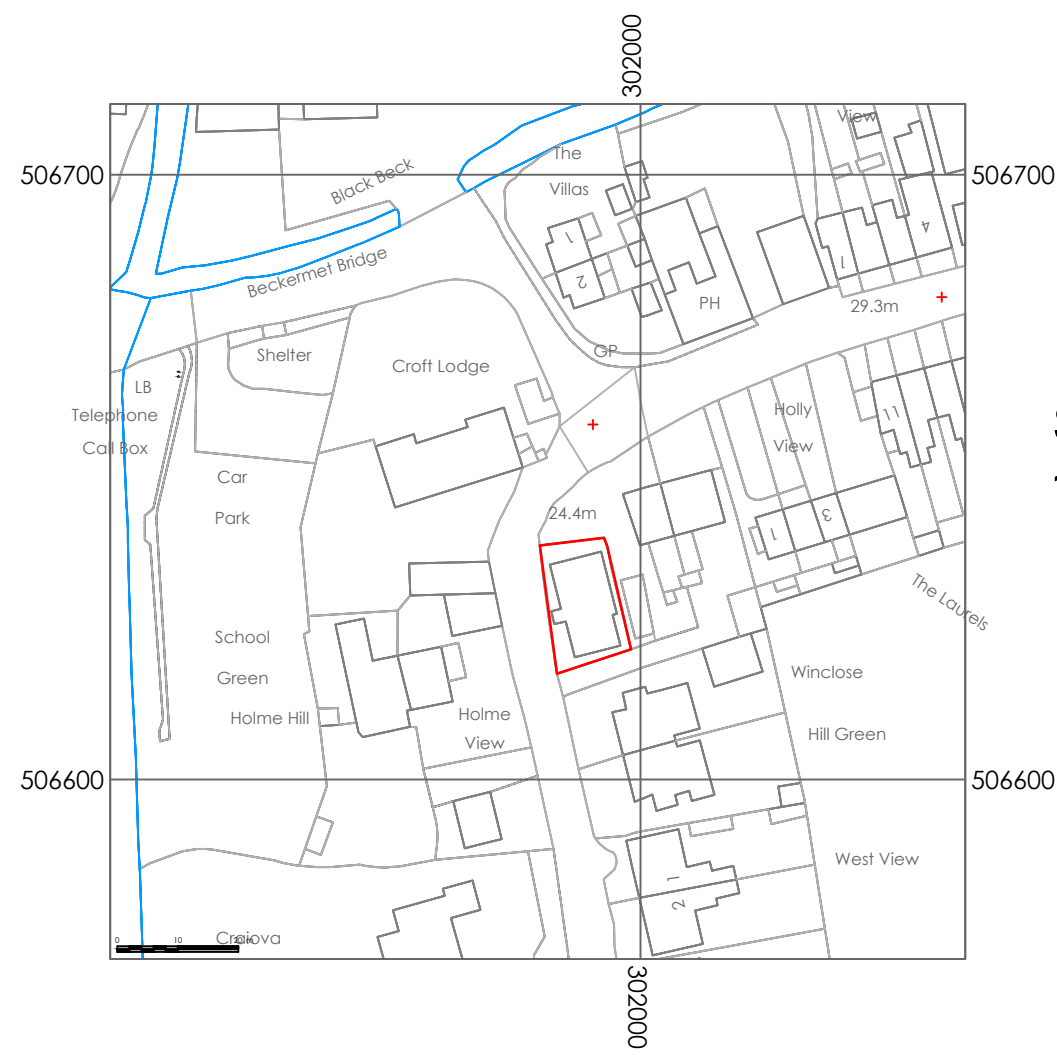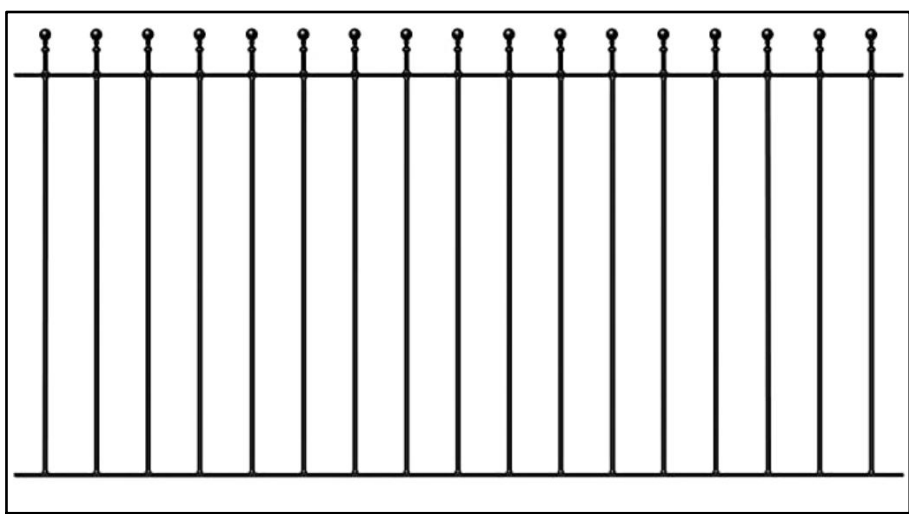

Site Location Plan  
1:1250 scale



Front (W) Elevation

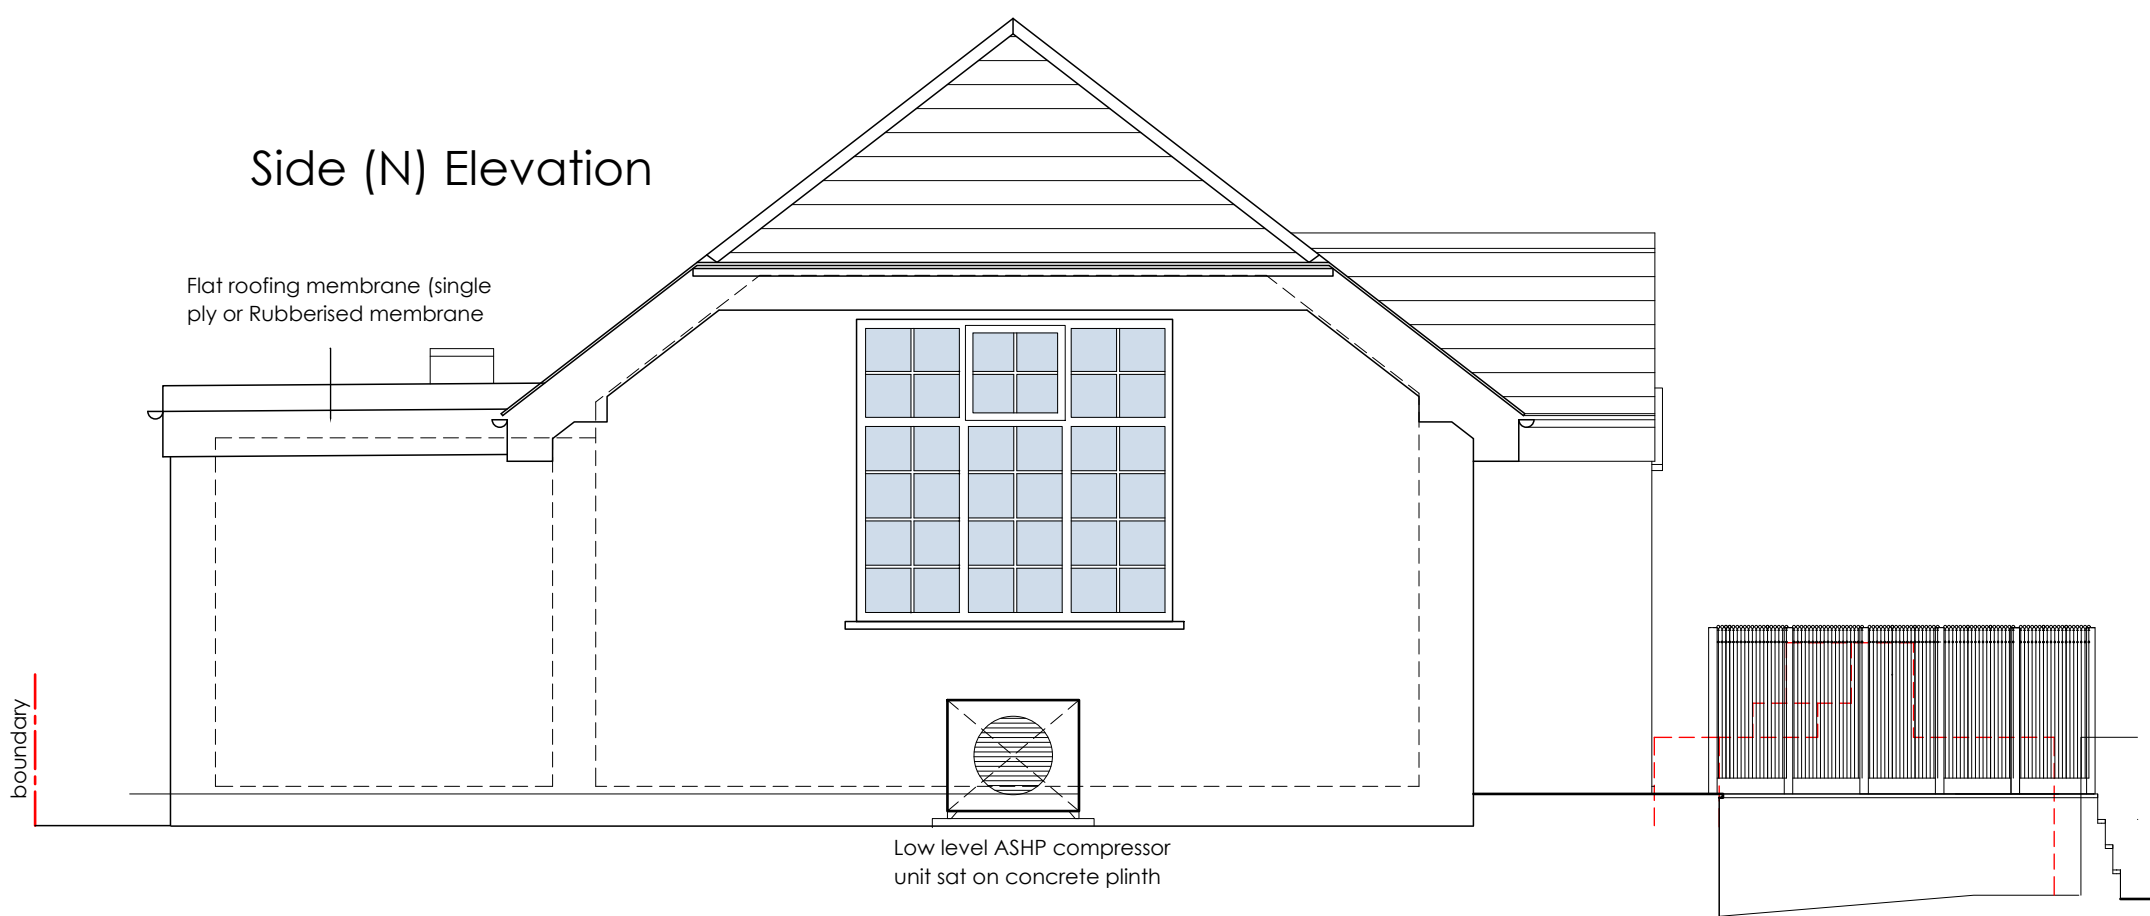

Side (N) Elevation

#### PROPOSALS BLOCK AND SITE LOCATION

#### PROPOSED ALTERATIONS READING ROOMS BECKERMET

DRAWING NO.: 22.19.07c  
SCALE: 1:50@A1  
DRAWN BY: CW  
DATE: Sept 2022



43 The Mount | Papcastle | Cockerthorpe | Cumbria | CA13 0JZ  
studio@wkdesignarchitects.co.uk | www.wkdesignarchitects.co.uk  
Carolyn Williamson 07773 329572 | Paul Kitchen 07968 094847