



BLOCK PLAN

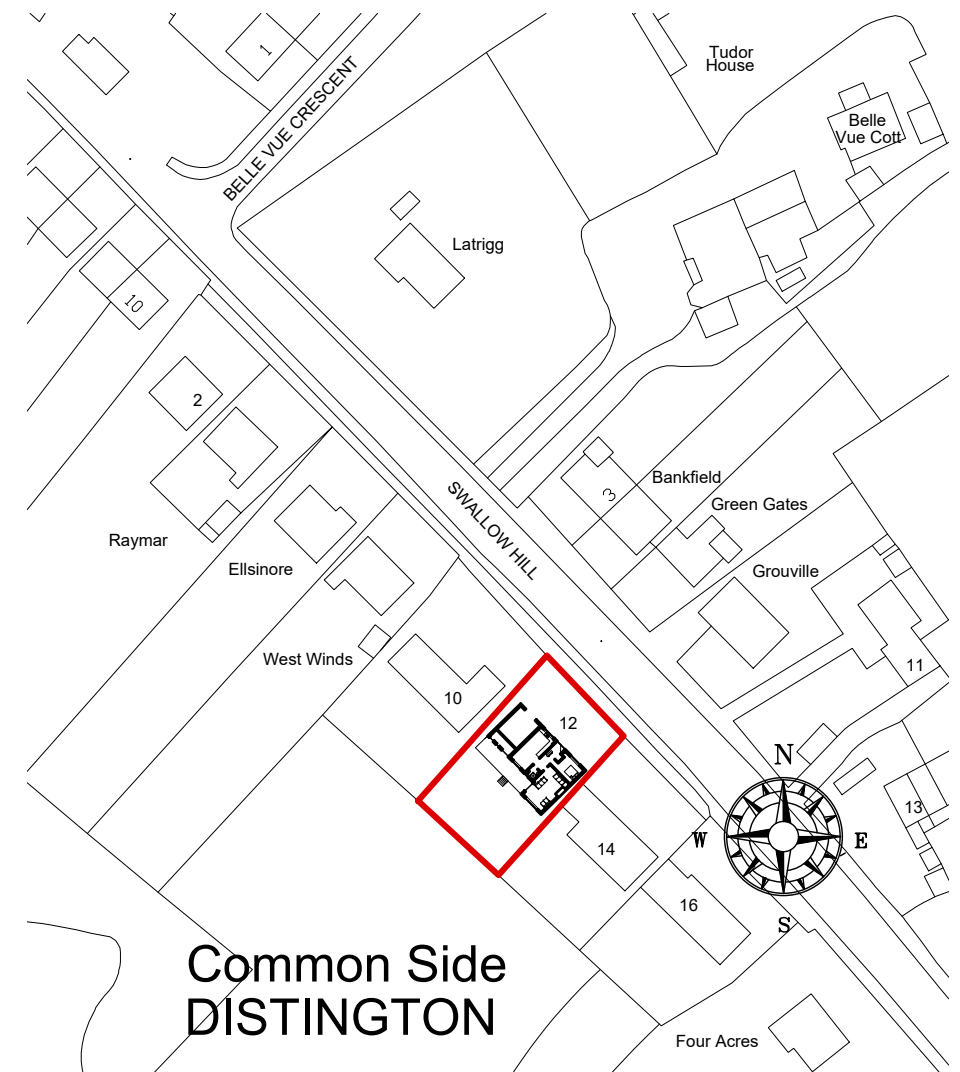


Common Side  
DISTINGTON

LOCATION PLAN 1/1250 Scale

SCALE BAR 1/200 ORIGINAL DRAWING SIZE A3	0.0	2.0	4.0	6.0	8.0	10.0	12.0	14.0	16.0	18.0	20.0 metres		80.0 metres	70.0	60.0	50.0	40.0	30.0	20.0	10.0	0.0	SCALE BAR 1/500
SCALE BAR 1/100	0.0	1.0	2.0	3.0	4.0	5.0	6.0	7.0	8.0	9.0	10.0 metres		800.0 metres	700.0	600.0	500.0	400.0	300.0	200.0	100.0	0.0	SCALE BAR 1/1250
SCALE BAR 1/50	0.0	1.0	2.0	3.0	4.0	5.0	6.0	7.0	8.0	9.0	10.0 metres		800.0 metres	700.0	600.0	500.0	400.0	300.0	200.0	100.0	0.0	SCALE BAR 1/1250
12 SWALLOW HILL COMMONSIDE DISTINGTON CUMBRIA CA14 4PU for MR WILLIAM OATES			SURVEY DETAILS			EXISTING BLOCK & LOCATION PLANS			Scale: Date: DWG No.			1/200 @ A3 NOV 2021 21/0308/01			REV A 08/03/2022			Geoffrey Wallace Limited FCSD MCIAT Architectural Design and Technology Mobile 07816046756 geoffreywallaceltd@gmail.com				



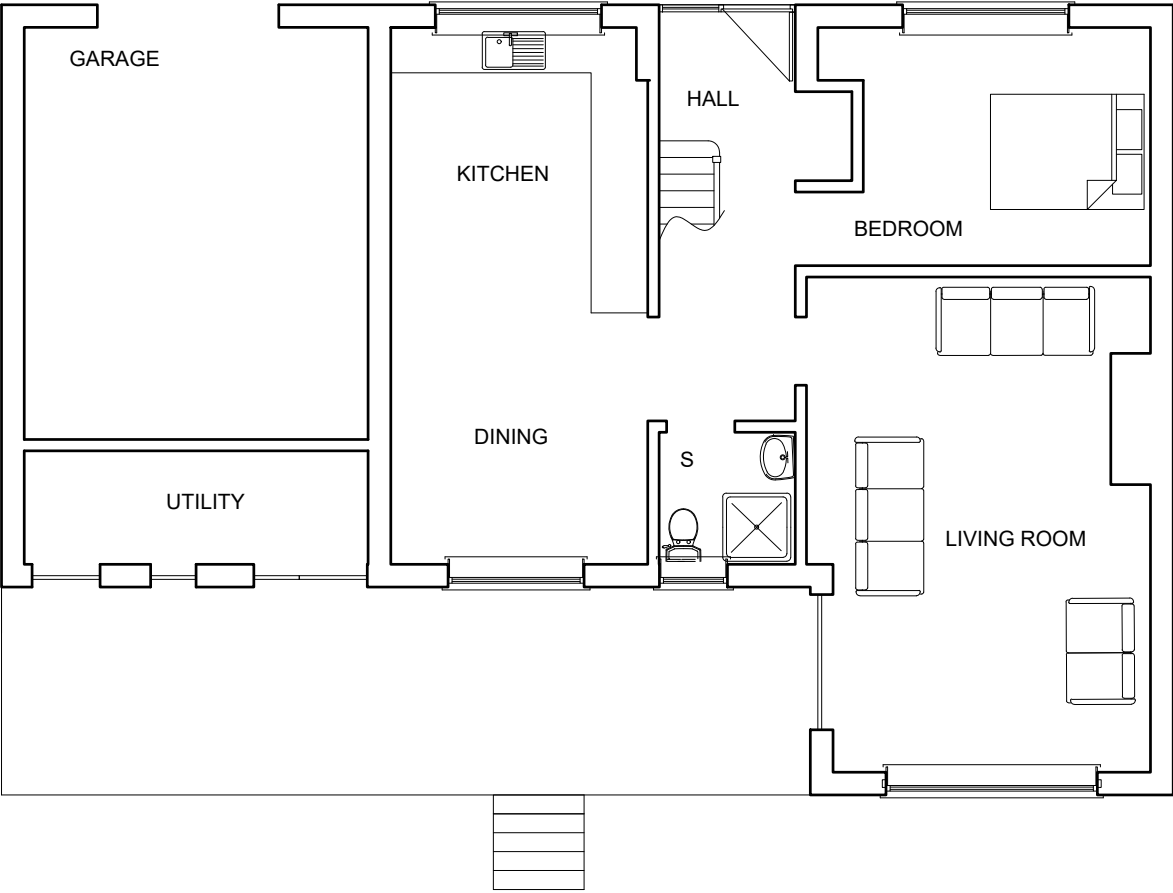


GROUND FLOOR PLAN


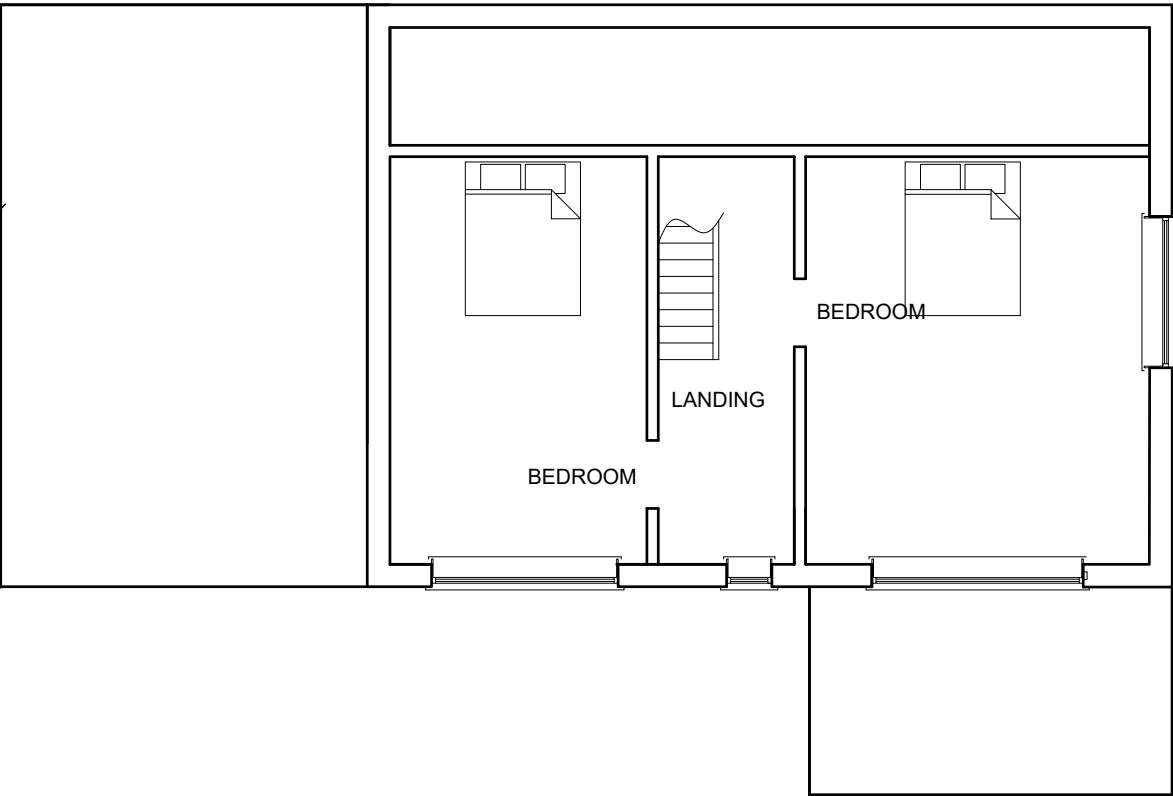


ATTIC PLAN

SCALE BAR 1/200 ORIGINAL DRAWING SIZE A3	0.0	2.0	4.0	6.0	8.0	10.0	12.0	14.0	16.0	18.0	20.0 metres		80.0 metres	70.0	60.0	50.0	40.0	30.0	20.0	10.0	0.0	SCALE BAR 1/500
SCALE BAR 1/100	0.0	1.0	2.0	3.0	4.0	5.0	6.0	7.0	8.0	9.0	10.0 metres		800.0 metres	700.0	600.0	500.0	400.0	300.0	200.0	100.0	0.0	SCALE BAR 1/1250
SCALE BAR 1/50	0.0		1.0		2.0		3.0		4.0		5.0 metres											
12 SWALLOW HILL COMMONSIDE DISTINGTON CUMBRIA CA14 4PU for MR WILLIAM OATES					SURVEY DETAILS					GROUND FLOOR AND ATTIC PLANS					Scale: Date: DWG No.	1/100 @ A3 NOV 2021 21/0308/02	REV A 08/03/2022	Geoffrey Wallace Limited <small>FCSD MCIAT</small> Architectural Design and Technology Mobile 07816046756 geoffreywallaceltd@gmail.com				

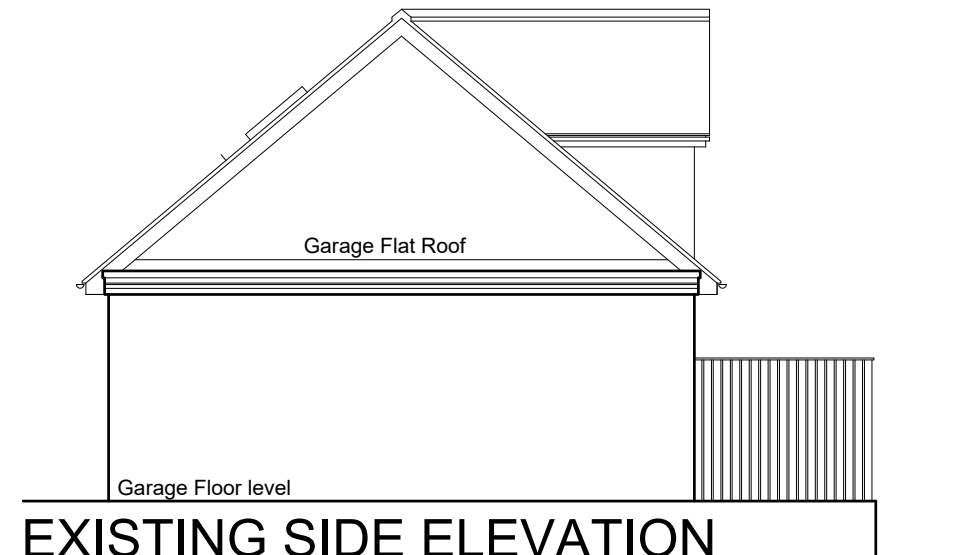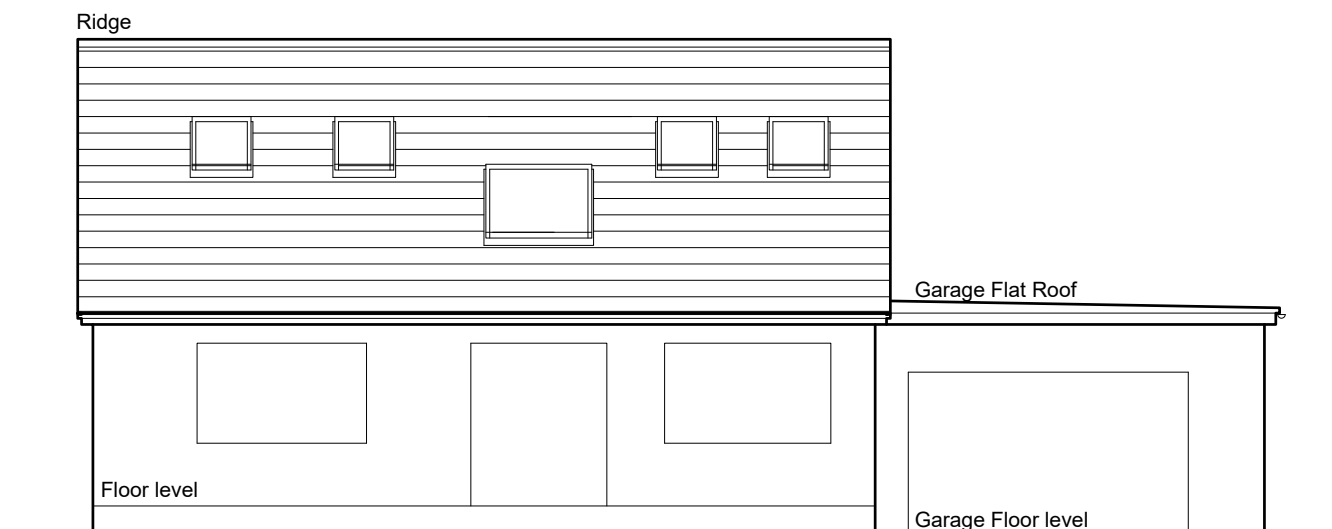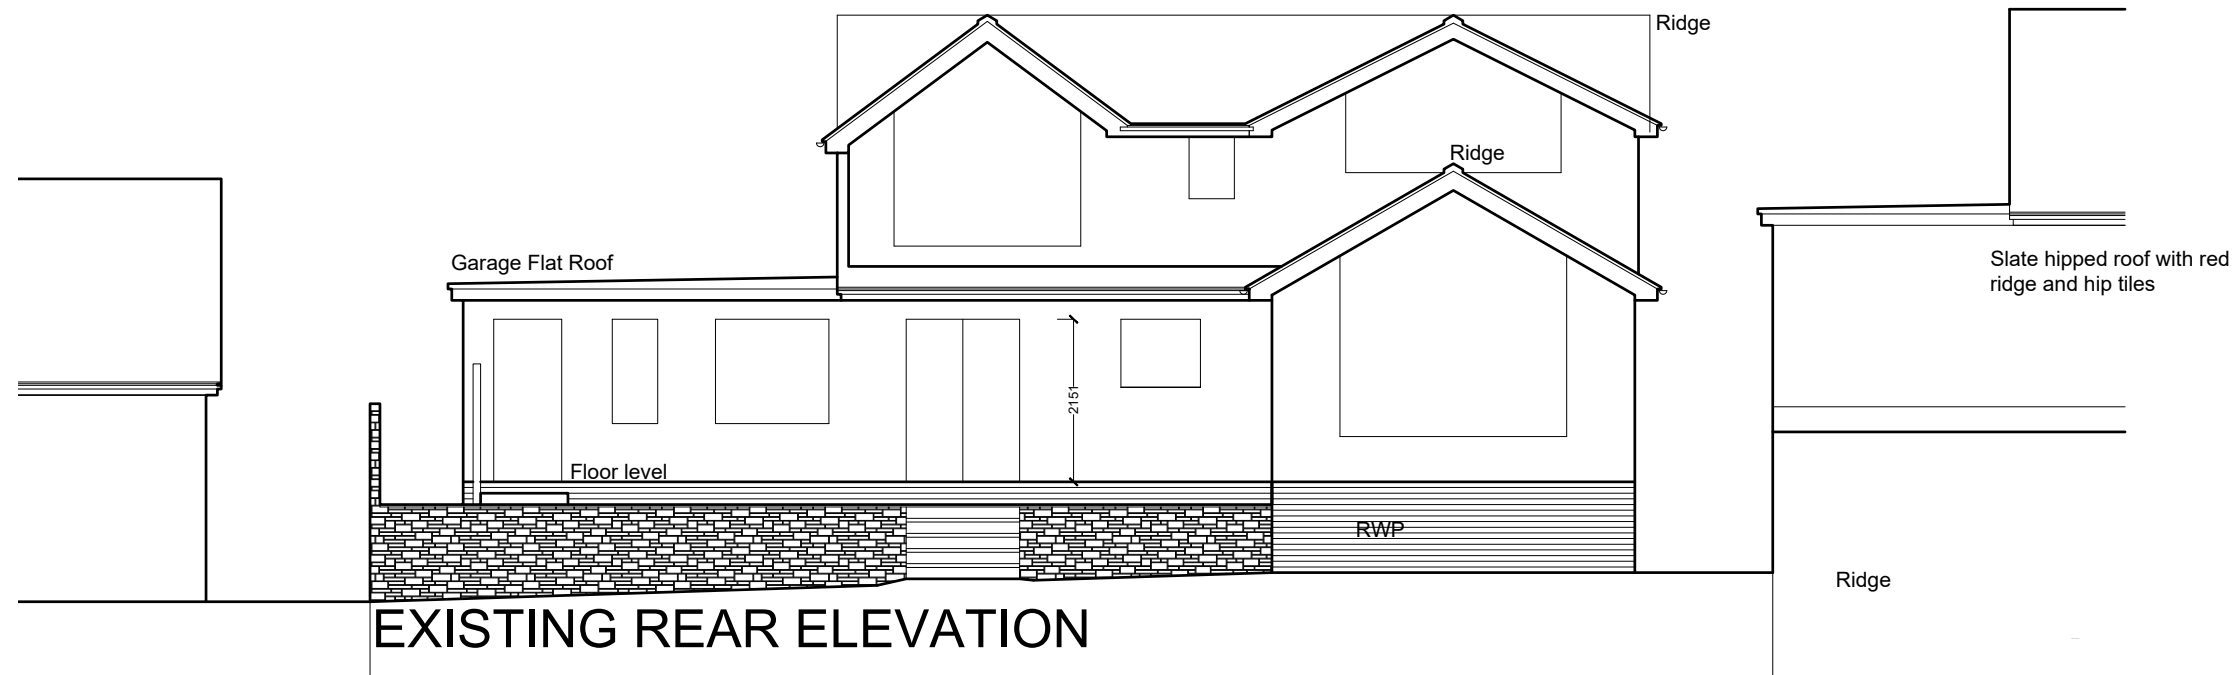


SCALE BAR 1/200 ORIGINAL DRAWING SIZE A3	0.0	2.0	4.0	6.0	8.0	10.0	12.0	14.0	16.0	18.0	20.0 metres		80.0 metres	70.0	60.0	50.0	40.0	30.0	20.0	10.0	0.0	SCALE BAR 1/500			
SCALE BAR 1/100	0.0	1.0	2.0	3.0	4.0	5.0	6.0	7.0	8.0	9.0	10.0 metres		800.0 metres	700.0	300.0	500.0	400.0	300.0	200.0	100.0	0.0	SCALE BAR 1/1250			
SCALE BAR 1/50	0.0		1.0		2.0		3.0		4.0		5.0 metres														
12 SWALLOW HILL COMMONSIDE DISTINGTON CUMBRIA CA14 4PU for MR WILLIAM OATES				SURVEY DETAILS								EXISTING FRONT AND REAR ELEVATIONS				Scale: Date: DWG No.		1/100 @ A3 SEPT 2021 21/0308/03		REV A 08/03/2022		Geoffrey Wallace Limited <small>FCSD MCIAT</small> Architectural Design and Technology Mobile 07816046756 geoffreywallaceltd@gmail.com			

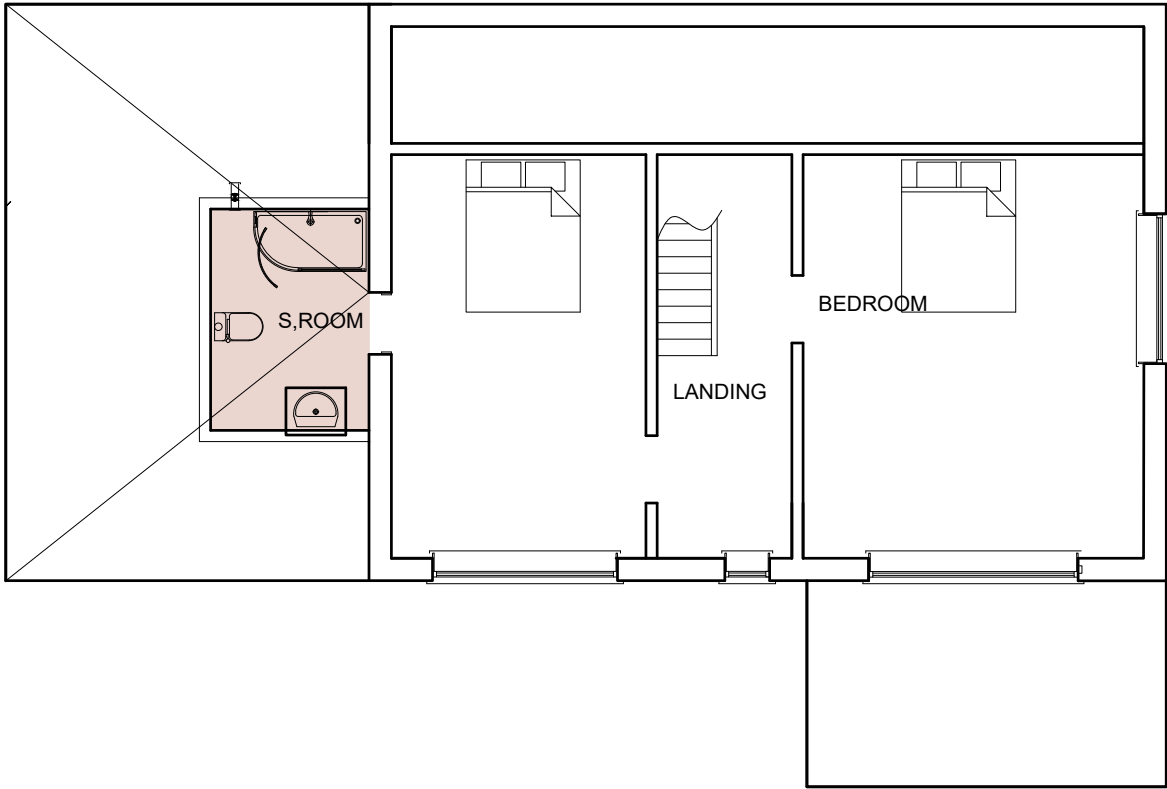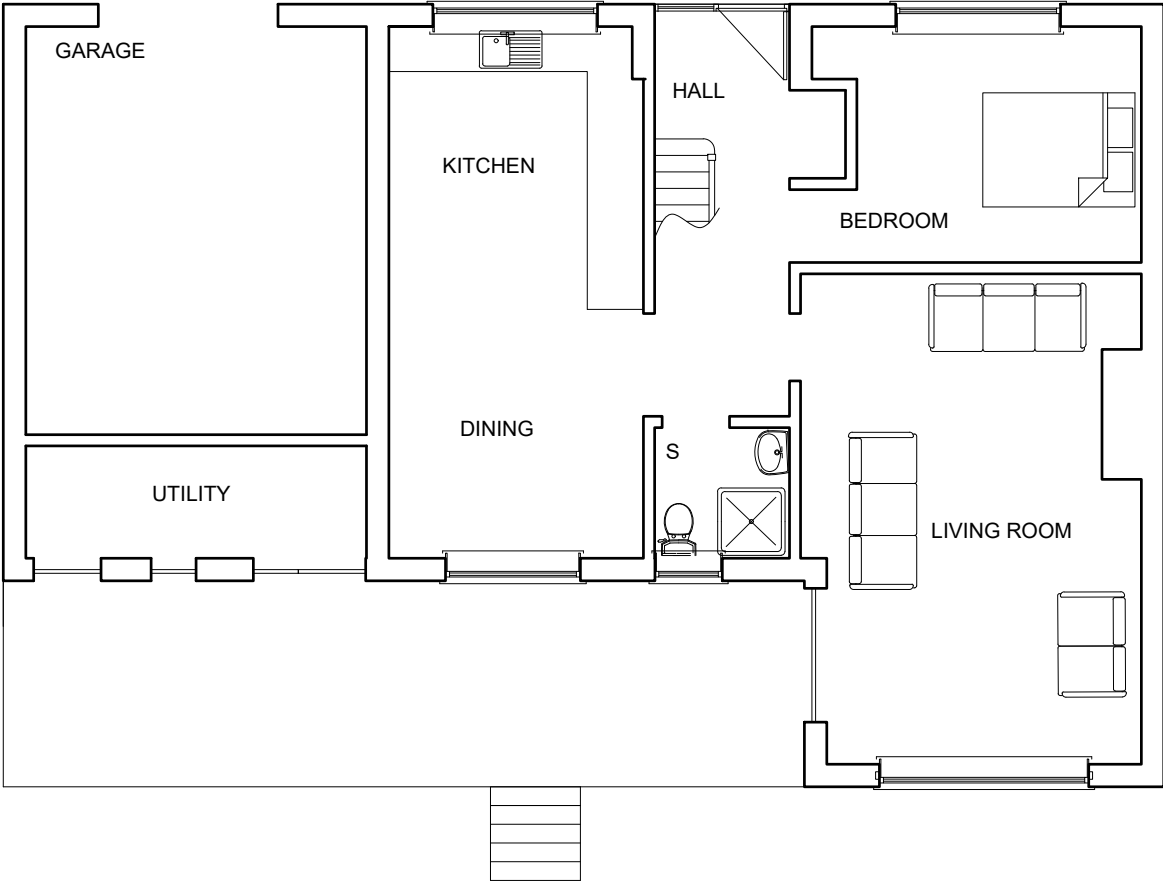


GROUND FLOOR PLAN

ATTIC PLAN


SCALE BAR 1/200 ORIGINAL DRAWING SIZE A3	0.0	2.0	4.0	6.0	8.0	10.0	12.0	14.0	16.0	18.0	20.0 metres		80.0 metres	70.0	60.0	50.0	40.0	30.0	20.0	10.0	0.0	SCALE BAR 1/500
SCALE BAR 1/100	0.0	1.0	2.0	3.0	4.0	5.0	6.0	7.0	8.0	9.0	10.0 metres		400.0 metres	350.0	300.0	250.0	200.0	150.0	100.0	50.0	0.0	SCALE BAR 1/2500
SCALE BAR 1/50	0.0		1.0		2.0		3.0		4.0		5.0 metres											
12 SWALLOW HILL COMMONSIDE DISTINGTON CUMBRIA CA14 4PU for MR WILLIAM OATES				PROPOSALS ALTERATION AND EXTENSION				GROUND FLOOR PLAN				Scale: Date: DWG No.		1/100 @ A3 SEPT 2021 21/0308/04		REV A 08/03/2022		Geoffrey Wallace Limited <small>FCSD MCIAT</small> Architectural Design and Technology Mobile 07816046756 geoffreywallaceltd@gmail.com				

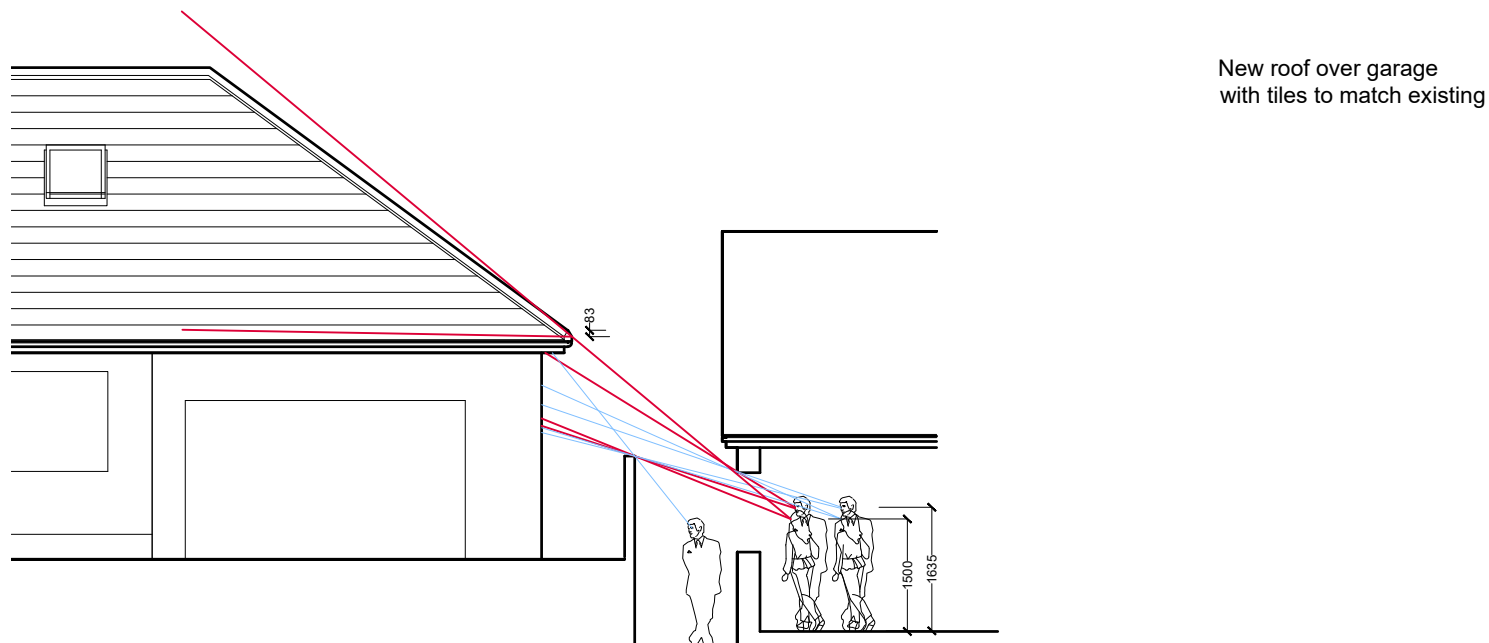

PROPOSED FRONT ELEVATION

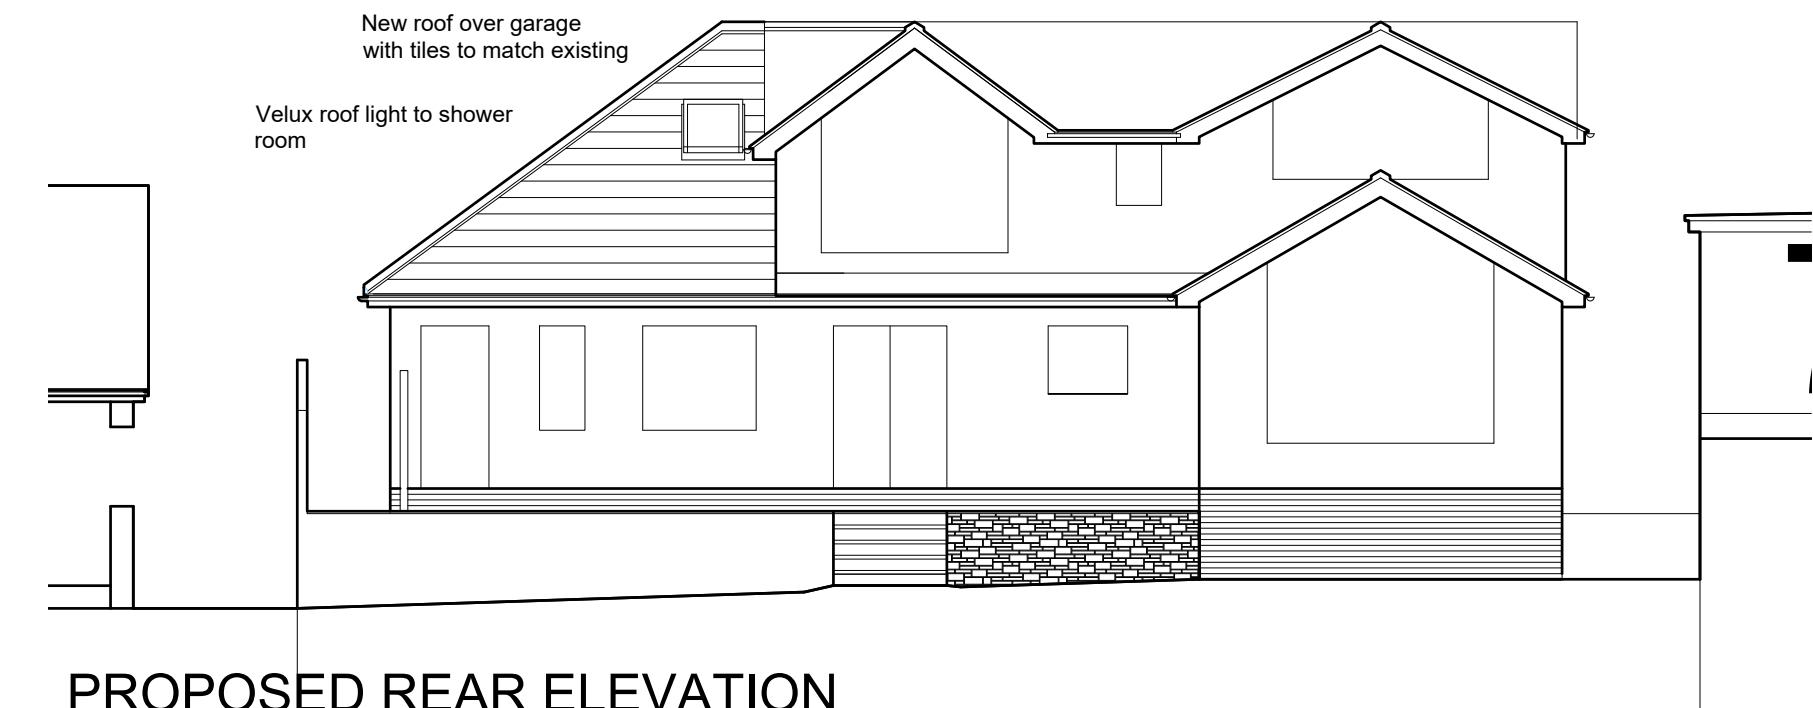


PROPOSED REAR ELEVATION

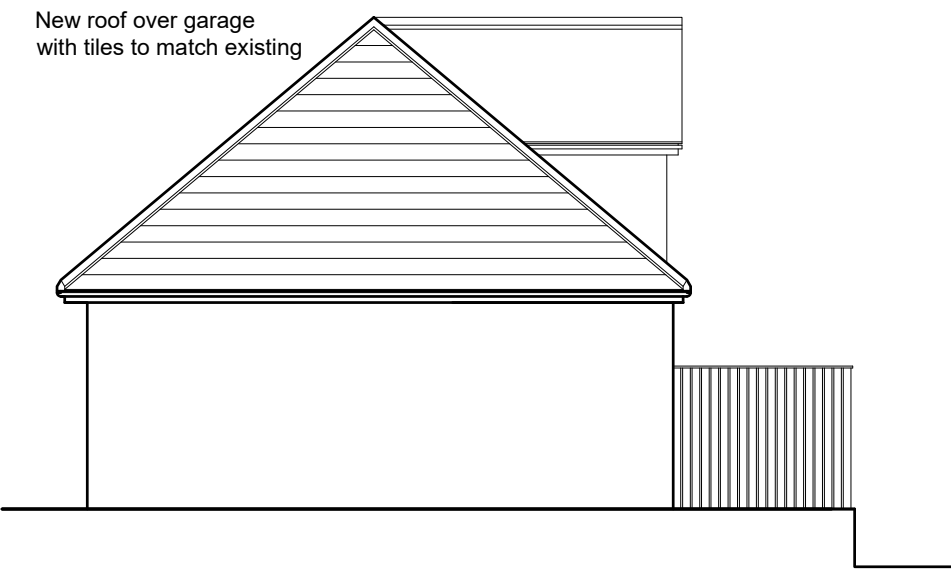


PROPOSED SIDE ELEVATION

SCALE BAR 1/200 ORIGINAL DRAWING SIZE A3	0.0	2.0	4.0	6.0	8.0	10.0	12.0	14.0	16.0	18.0	20.0 metres		80.0 metres	70.0	60.0	50.0	40.0	30.0	20.0	10.0	0.0	SCALE BAR 1/500
SCALE BAR 1/100	0.0	1.0	2.0	3.0	4.0	5.0	6.0	7.0	8.0	9.0	10.0 metres		400.0 metres	350.0	300.0	250.0	200.0	150.0	100.0	50.0	0.0	SCALE BAR 1/2500
SCALE BAR 1/50	0.0		1.0		2.0		3.0		4.0		5.0 metres											
12 SWALLOW HILL COMMONSIDE DISTINGTON CUMBRIA CA14 4PU for MR WILLIAM OATES			PROPOSALS ALTERATION AND EXTENSION			FRONT REAR AND SIDE ELEVATIONS			Scale: Date: DWG No.			1/100 @ A3 SEPT 2021 21/0312/05			REV A 08/03/2022			Geoffrey Wallace Limited FCSD MCAT Architectural Design and Technology Mobile 07816046756 geoffreywallaceltd@gmail.com				

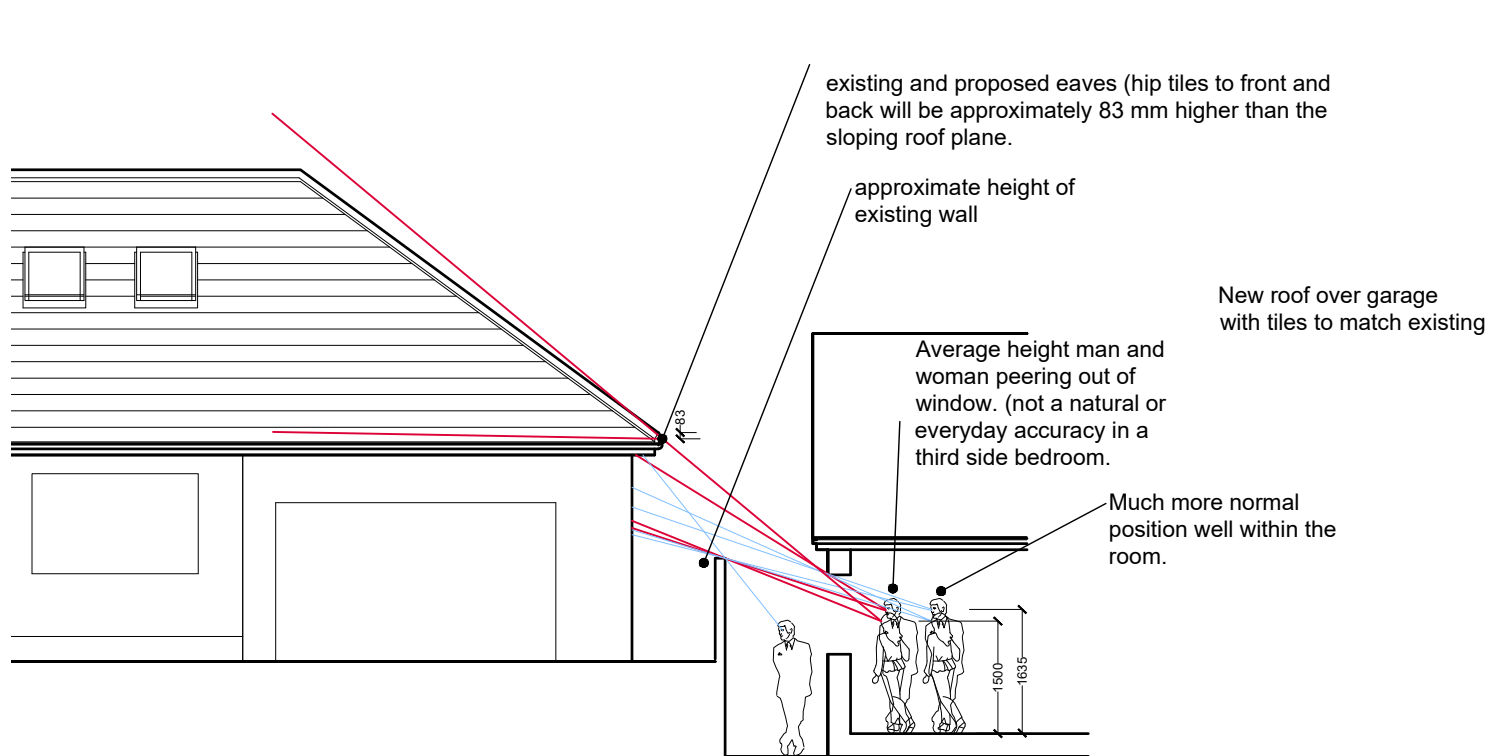


PROPOSED FRONT ELEVATION WITH EYELINES

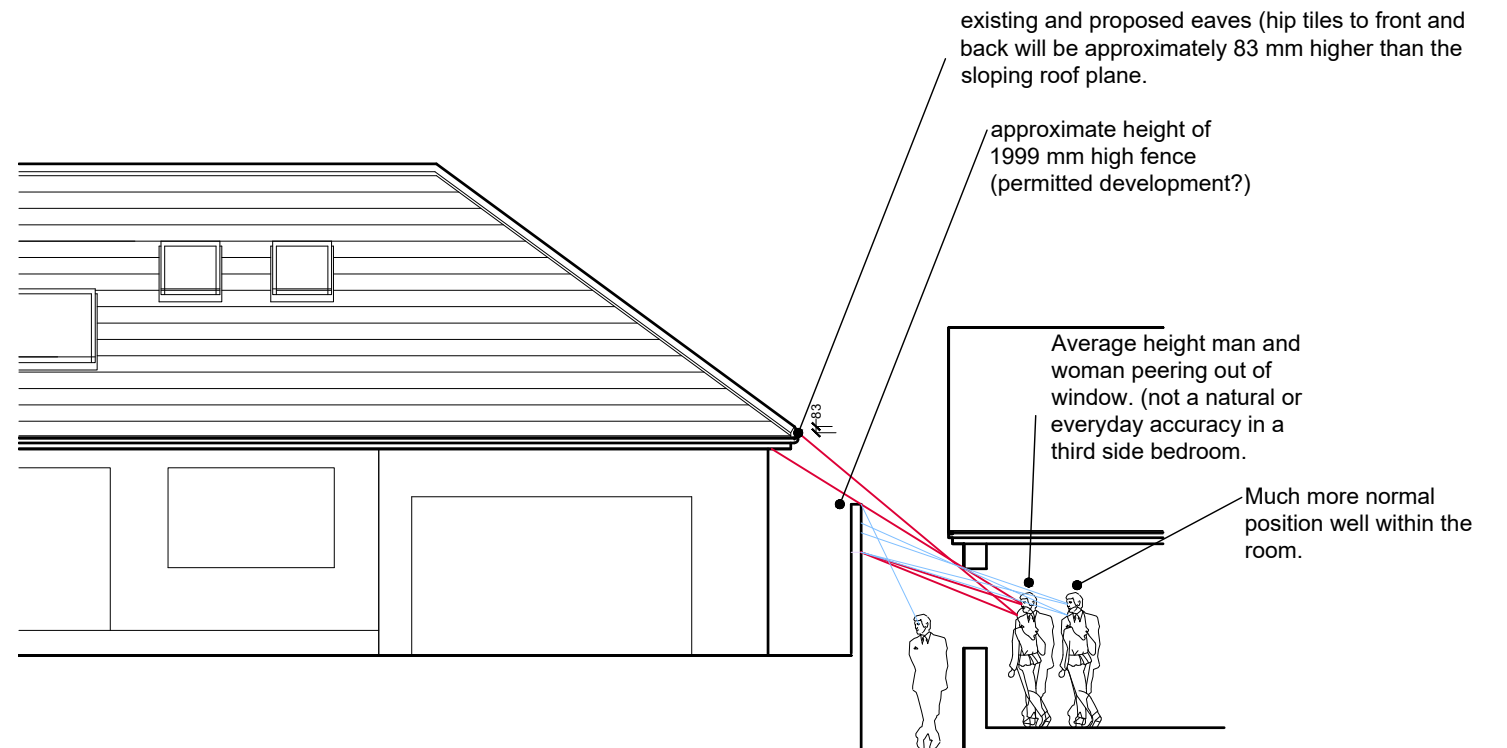

PROPOSED FRONT ELEVATION WITH EYELINES




PROPOSED REAR ELEVATION

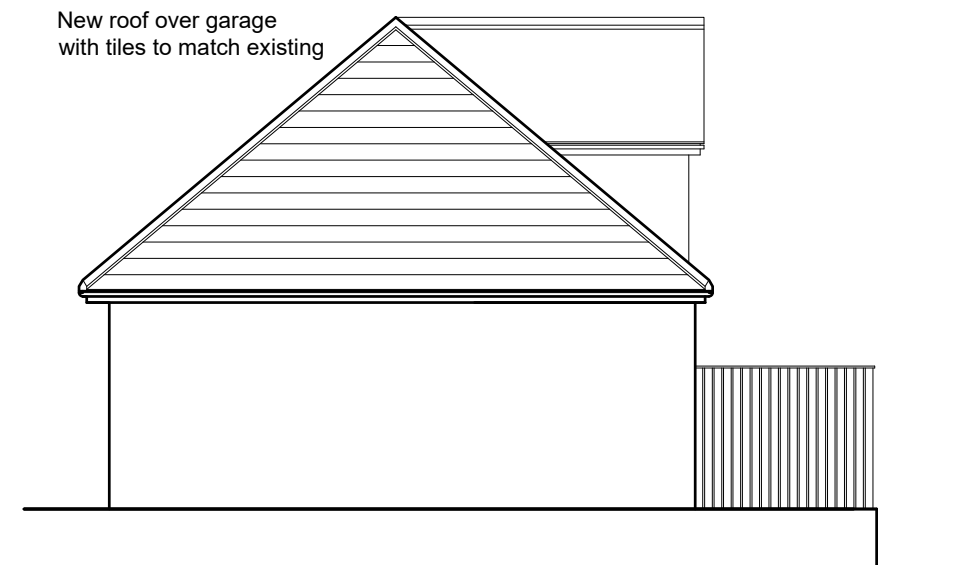

PROPOSED SIDE ELEVATION

SCALE BAR 1/200 ORIGINAL DRAWING SIZE A3	0.0	2.0	4.0	6.0	8.0	10.0	12.0	14.0	16.0	18.0	20.0 metres		80.0 metres	70.0	60.0	50.0	40.0	30.0	20.0	10.0	0.0	SCALE BAR 1/500
SCALE BAR 1/100	0.0	1.0	2.0	3.0	4.0	5.0	6.0	7.0	8.0	9.0	10.0 metres		400.0 metres	350.0	300.0	250.0	200.0	150.0	100.0	50.0	0.0	SCALE BAR 1/2500
SCALE BAR 1/50	0.0	1.0			2.0	3.0			4.0		5.0 metres											
12 SWALLOW HILL COMMONSIDE DISTINGTON CUMBRIA CA14 4PU for MR WILLIAM OATES			PROPOSALS ALTERATION AND EXTENSION			FRONT REAR AND SIDE ELEVATIONS			Scale: Date: DWG No.			1/100 @ A3 SEPT 2021 21/0312/05			REV A 08/03/2022			Geoffrey Wallace Limited FCSD MCIAT Architectural Design and Technology Mobile 07816046756 geoffreywallaceltd@gmail.com				

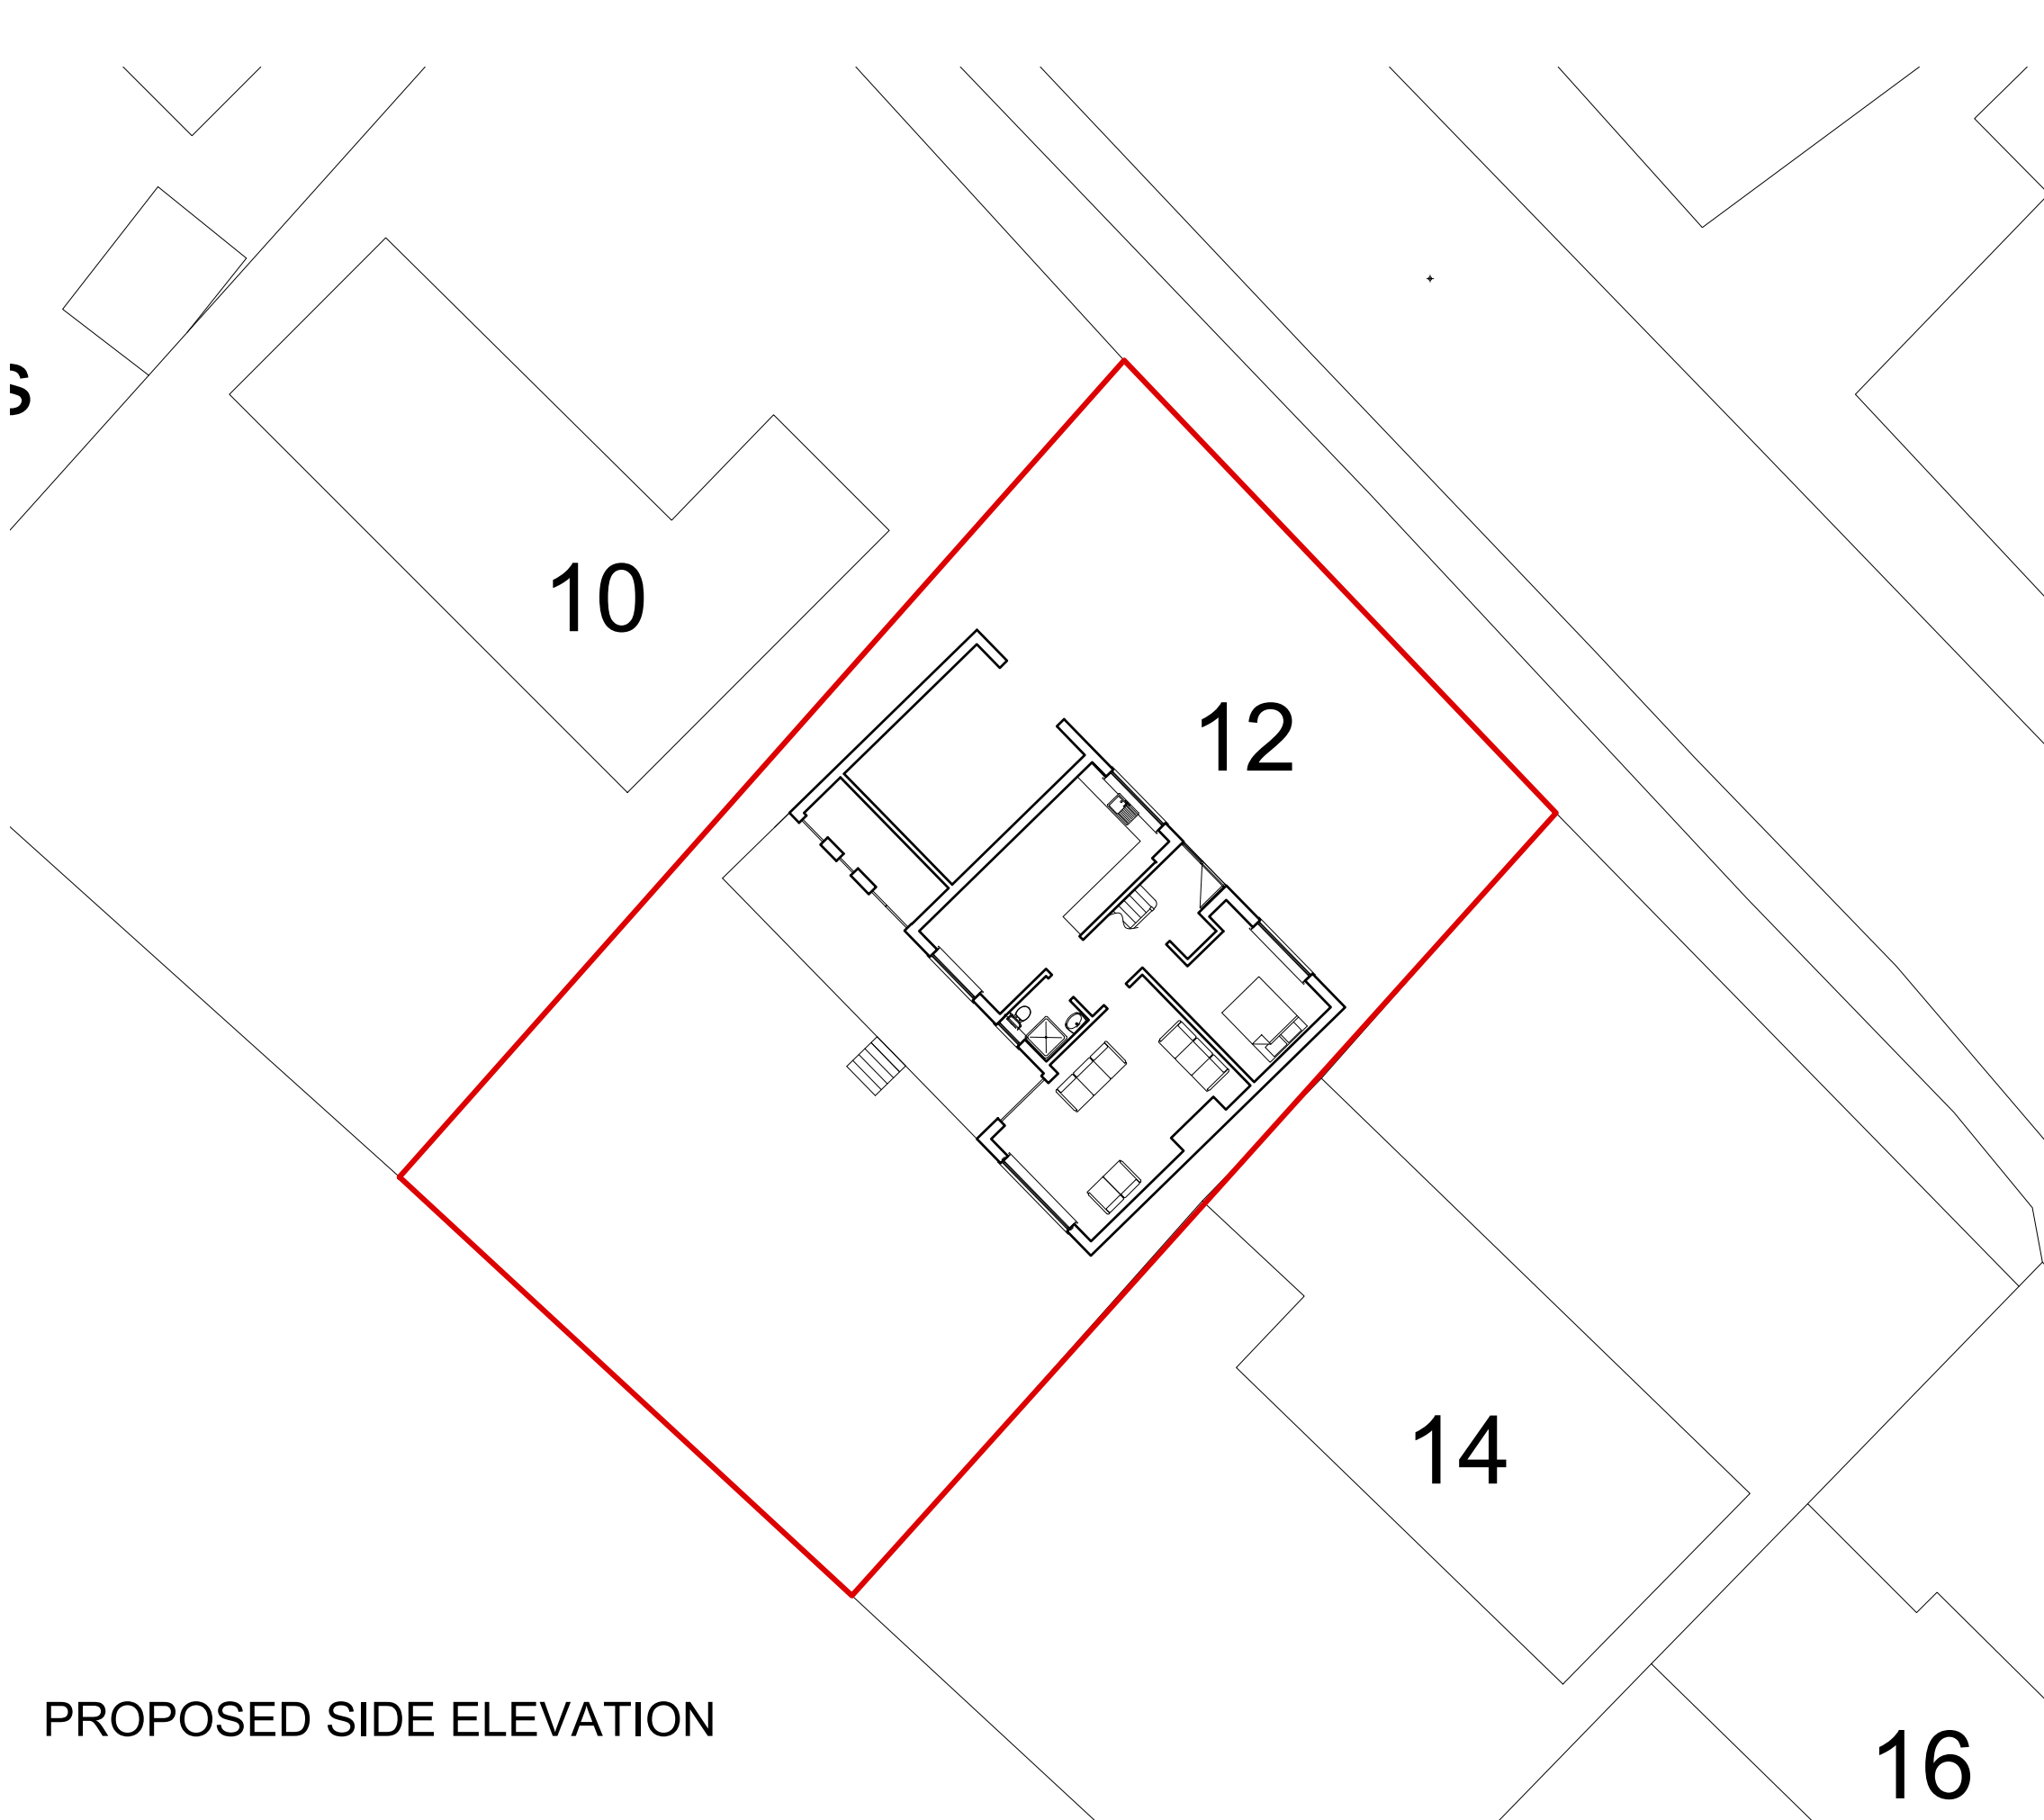

PROPOSED SIDE ELEVATION

SCALE BAR 1/200 ORIGINAL DRAWING SIZE A3	0.0	2.0	4.0	6.0	8.0	10.0	12.0	14.0	16.0	18.0	20.0 metres	80.0 metres	70.0	60.0	50.0	40.0	30.0	20.0	10.0	0.0	SCALE BAR 1/500
SCALE BAR 1/100	0.0	1.0	2.0	3.0	4.0	5.0	6.0	7.0	8.0	9.0	10.0 metres	400.0 metres	350.0	300.0	250.0	200.0	150.0	100.0	50.0	0.0	SCALE BAR 1/2500
SCALE BAR 1/50	0.0	1.0	2.0	3.0	4.0	5.0 metres															

12 SWALLOW HILL COMMONSIDE DISTINGTON CUMBRIA CA14 4PU for MR WILLIAM OATES	PROPOSALS ALTERATION AND EXTENSION	PROPOSED BLOCK PLAN (AS EXISTING)	Scale: Date: DWG No.	1/200 @ A3 SEPT 2021 21/0312/06	REV A 08/03/2022	Geoffrey Wallace Limited <small>FCSD MCIAT</small> Architectural Design and Technology Mobile 07816046756 geoffreywallaceltd@gmail.com
---	---------------------------------------	--------------------------------------	----------------------------	---------------------------------------	---------------------	---