



BLOCK PLAN

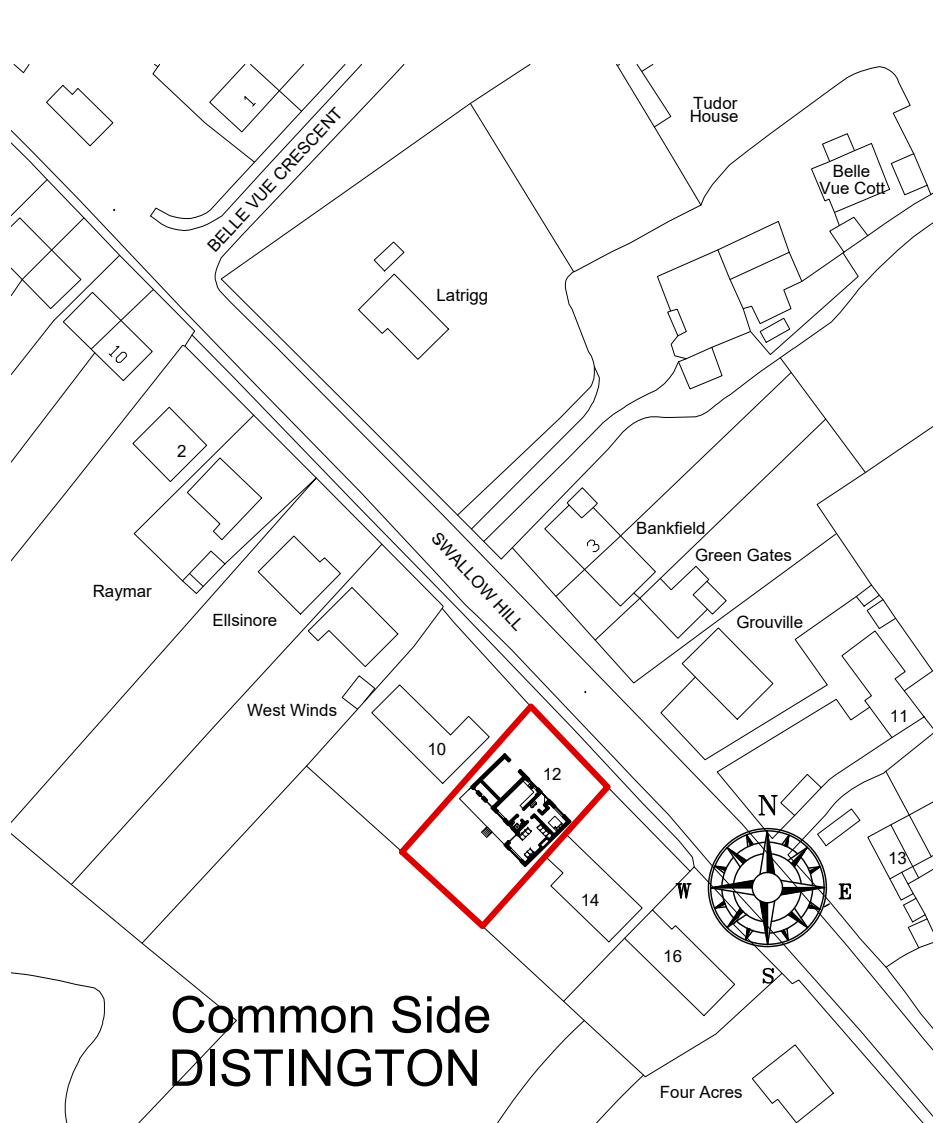

Common Side
DISTINGTON
LOCATION PLAN 1/1250 Scale

SCALE BAR 1/200 ORIGINAL DRAWING SIZE A3	0.0	2.0	4.0	6.0	8.0	10.0	12.0	14.0	16.0	18.0	20.0 metres		80.0 metres	70.0	60.0	50.0	40.0	30.0	20.0	10.0	0.0	SCALE BAR 1/500
SCALE BAR 1/100	0.0	1.0	2.0	3.0	4.0	5.0	6.0	7.0	8.0	9.0	10.0 metres		800.0 metres	700.0	600.0	500.0	400.0	300.0	200.0	100.0	0.0	SCALE BAR 1/1250
SCALE BAR 1/50	0.0	1.0	2.0	3.0	4.0	5.0	6.0	7.0	8.0	9.0	10.0 metres		800.0 metres	700.0	600.0	500.0	400.0	300.0	200.0	100.0	0.0	SCALE BAR 1/1250

12 SWALLOW HILL COMMONSIDE DISTINGTON CUMBRIA CA14 4PU for MR WILLIAM OATES	SURVEY DETAILS	EXISTING BLOCK & LOCATION PLANS	Scale: Date: DWG No.	1/200 @ A3 NOV 2021 21/0308/01	REV Date	Geoffrey Wallace Limited FCSD MCIAT Architectural Design and Technology Mobile 07816046756 geoffreywallaceltd@gmail.com
---	----------------	------------------------------------	----------------------------	--------------------------------------	-------------	--

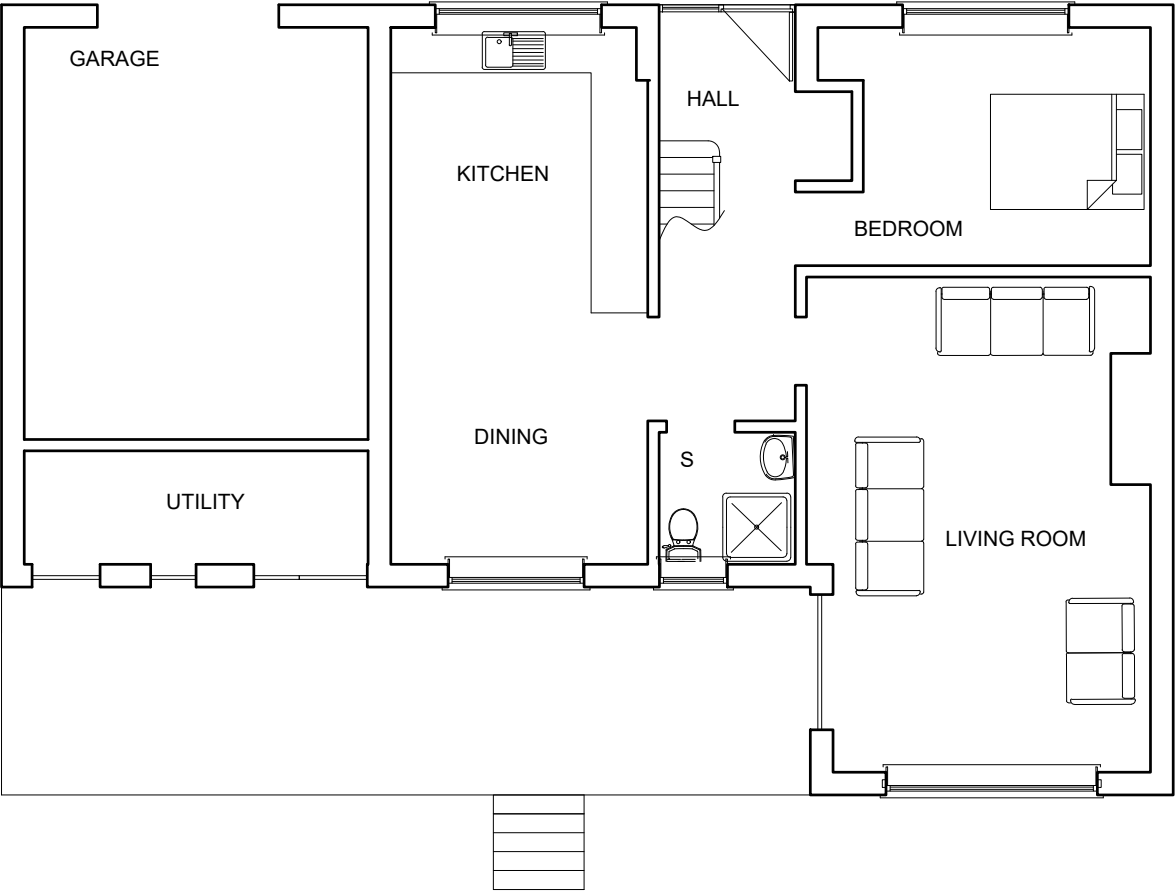


GROUND FLOOR PLAN




ATTIC PLAN


SCALE BAR 1/200 ORIGINAL DRAWING SIZE A3	0.0	2.0	4.0	6.0	8.0	10.0	12.0	14.0	16.0	18.0	20.0 metres		80.0 metres	70.0	60.0	50.0	40.0	30.0	20.0	10.0	0.0	SCALE BAR 1/500
SCALE BAR 1/100	0.0	1.0	2.0	3.0	4.0	5.0	6.0	7.0	8.0	9.0	10.0 metres		800.0 metres	700.0	600.0	500.0	400.0	300.0	200.0	100.0	0.0	SCALE BAR 1/1250
SCALE BAR 1/50	0.0		1.0		2.0		3.0		4.0		5.0 metres											
12 SWALLOW HILL COMMONSIDE DISTINGTON CUMBRIA CA14 4PU for MR WILLIAM OATES					SURVEY DETAILS					GROUND FLOOR AND ATTIC PLANS					Scale: Date: DWG No.	1/100 @ A3 NOV 2021 21/0308/02	REV DATE	Geoffrey Wallace Limited <small>FCSD MCIAT</small> Architectural Design and Technology Mobile 07816046756 geoffreywallaceltd@gmail.com				

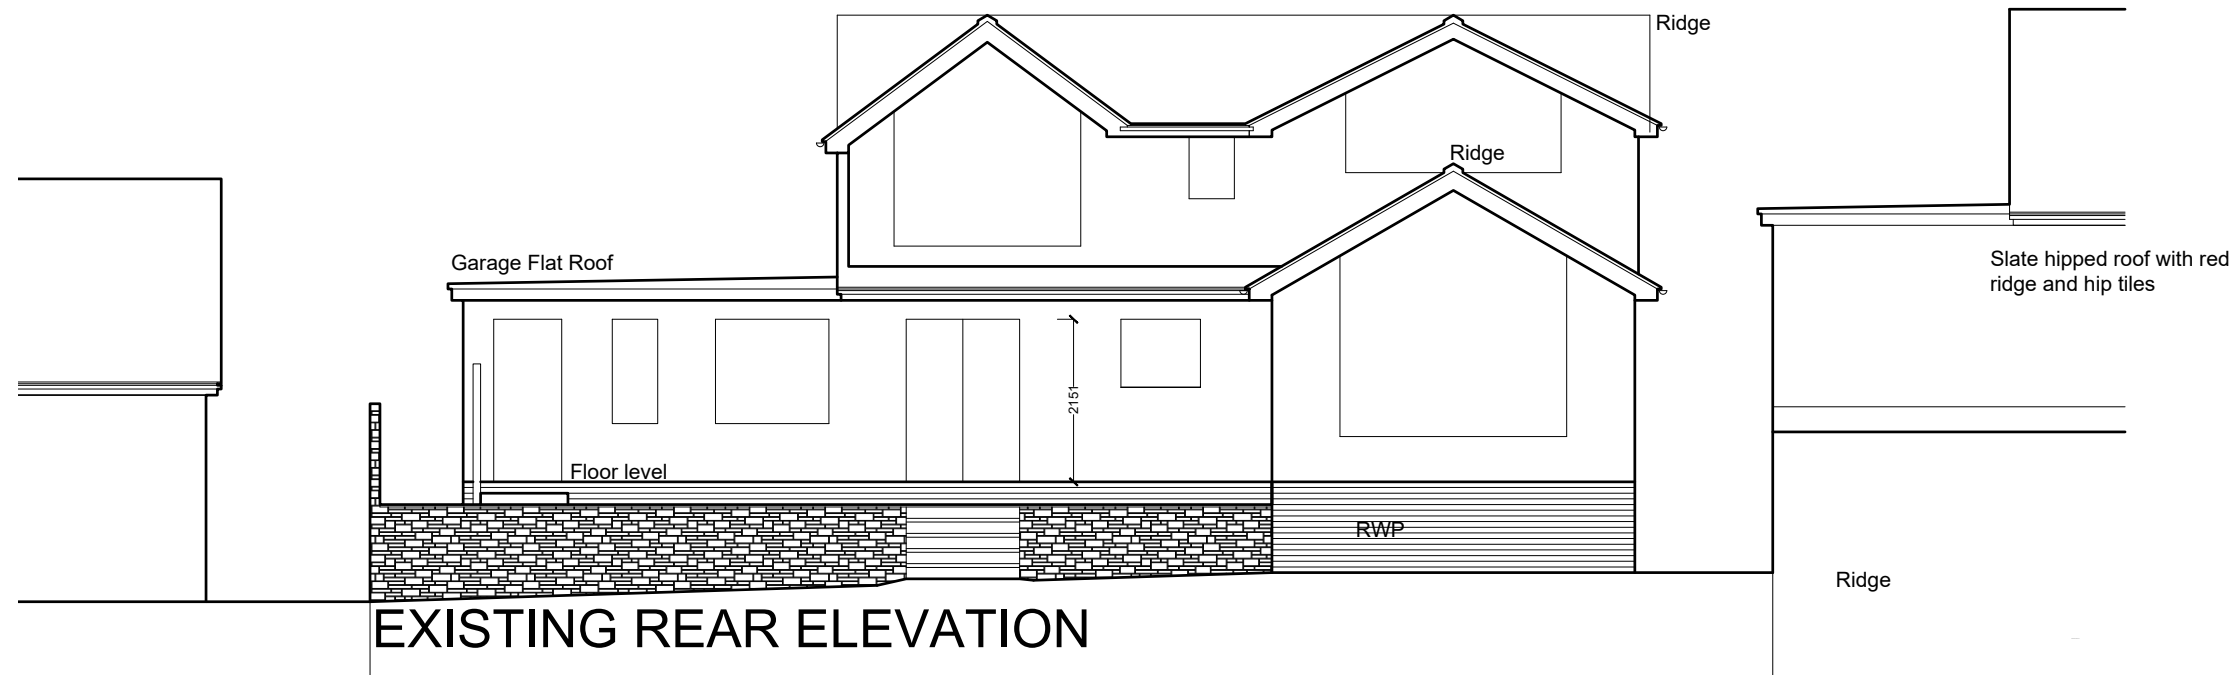

EXISTING REAR ELEVATION


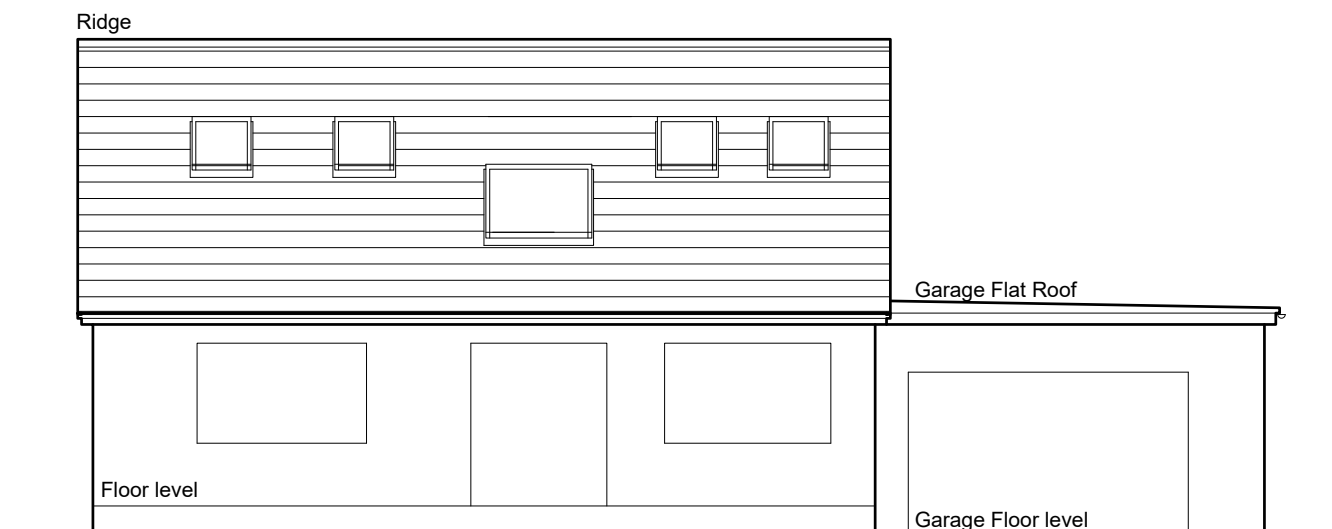


EXISTING FRONT ELEVATION

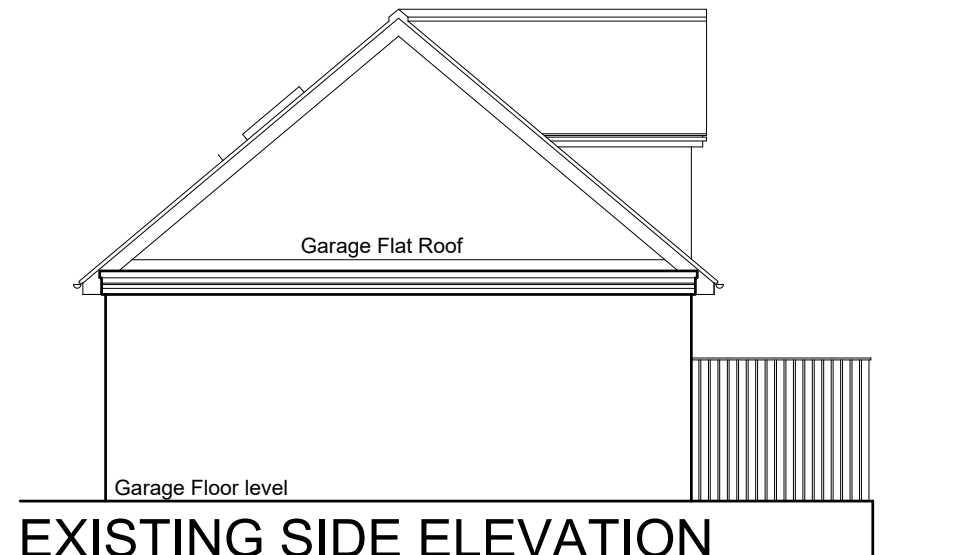

EXISTING SIDE ELEVATION

SCALE BAR 1/200 ORIGINAL DRAWING SIZE A3	0.0	2.0	4.0	6.0	8.0	10.0	12.0	14.0	16.0	18.0	20.0 metres		80.0 metres	70.0	60.0	50.0	40.0	30.0	20.0	10.0	0.0	SCALE BAR 1/500
SCALE BAR 1/100	0.0	1.0	2.0	3.0	4.0	5.0	6.0	7.0	8.0	9.0	10.0 metres		80.0 metres	70.0	60.0	50.0	40.0	30.0	20.0	10.0	0.0	SCALE BAR 1/1250
SCALE BAR 1/50	0.0	1.0	2.0	3.0	4.0	5.0	6.0	7.0	8.0	9.0	10.0 metres		80.0 metres	70.0	60.0	50.0	40.0	30.0	20.0	10.0	0.0	
12 SWALLOW HILL COMMONSIDE DISTINGTON CUMBRIA CA14 4PU for MR WILLIAM OATES			SURVEY DETAILS			EXISTING FRONT AND REAR ELEVATIONS			Scale: Date: DWG No.			1/100 @ A3 SEPT 2021 21/0308/03			REV Date			Geoffrey Wallace Limited FCSD MCIAT Architectural Design and Technology Mobile 07816046756 geoffreywallaceltd@gmail.com				

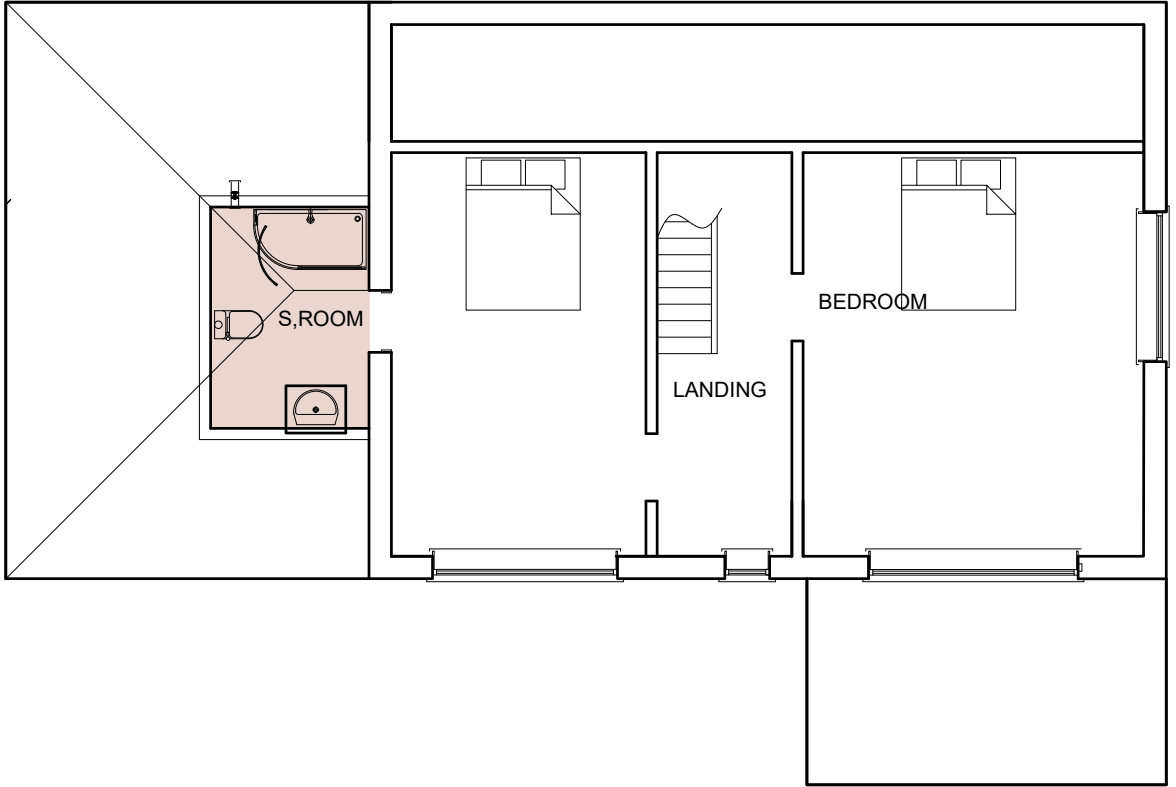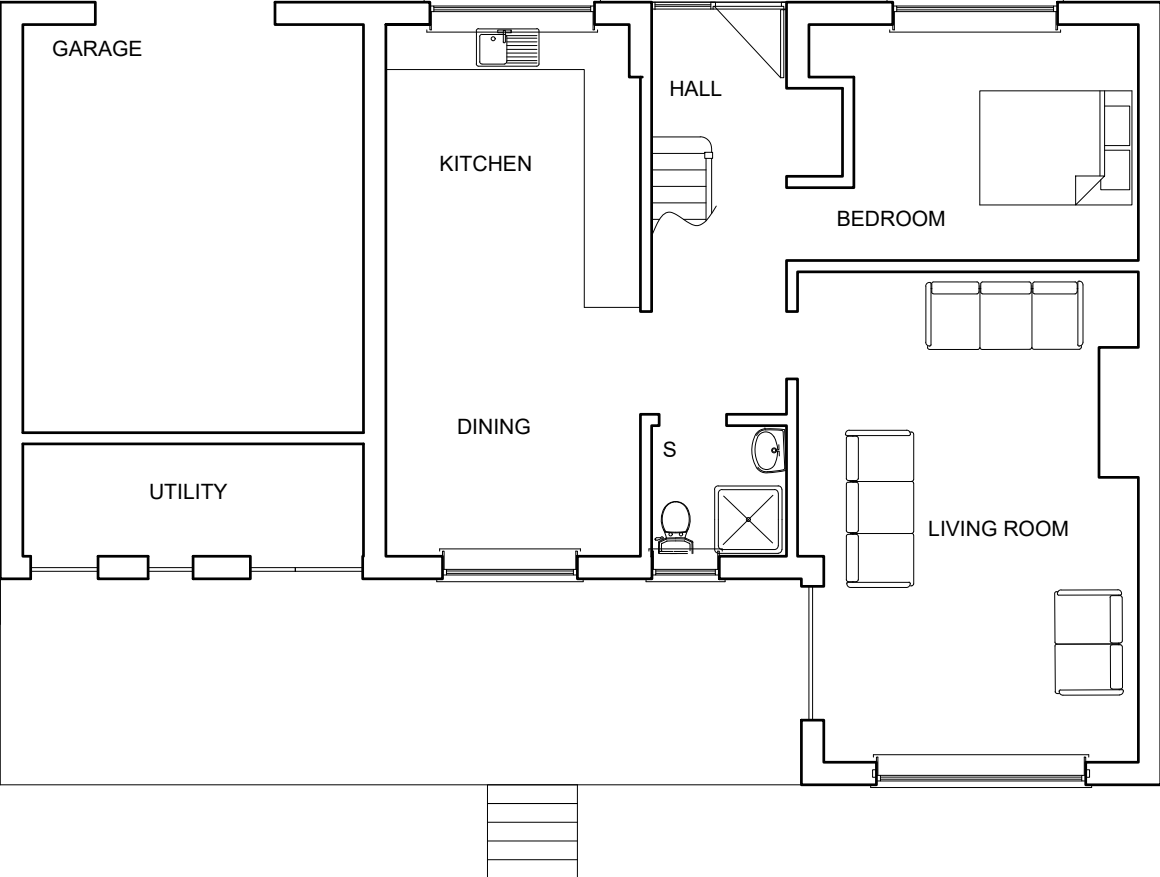


GROUND FLOOR PLAN


ATTIC PLAN

SCALE BAR 1/200 ORIGINAL DRAWING SIZE A3	0.0	2.0	4.0	6.0	8.0	10.0	12.0	14.0	16.0	18.0	20.0 metres		80.0 metres	70.0	60.0	50.0	40.0	30.0	20.0	10.0	0.0	SCALE BAR 1/500
SCALE BAR 1/100	0.0	1.0	2.0	3.0	4.0	5.0	6.0	7.0	8.0	9.0	10.0 metres		400.0 metres	350.0	300.0	250.0	200.0	150.0	100.0	50.0	0.0	SCALE BAR 1/2500
SCALE BAR 1/50	0.0		1.0		2.0		3.0		4.0		5.0 metres											


12 SWALLOW HILL COMMONSIDE DISTINGTON CUMBRIA CA14 4PU for MR WILLIAM OATES	PROPOSALS ALTERATION AND EXTENSION	GROUND FLOOR PLAN	Scale: Date: DWG No.	1/100 @ A3 SEPT 2021 21/0308/04	REV DATE	Geoffrey Wallace Limited <small>FCSD MCIAT</small> Architectural Design and Technology Mobile 07816046756 geoffreywallaceltd@gmail.com
---	---------------------------------------	-------------------	----------------------------	---------------------------------------	-------------	---

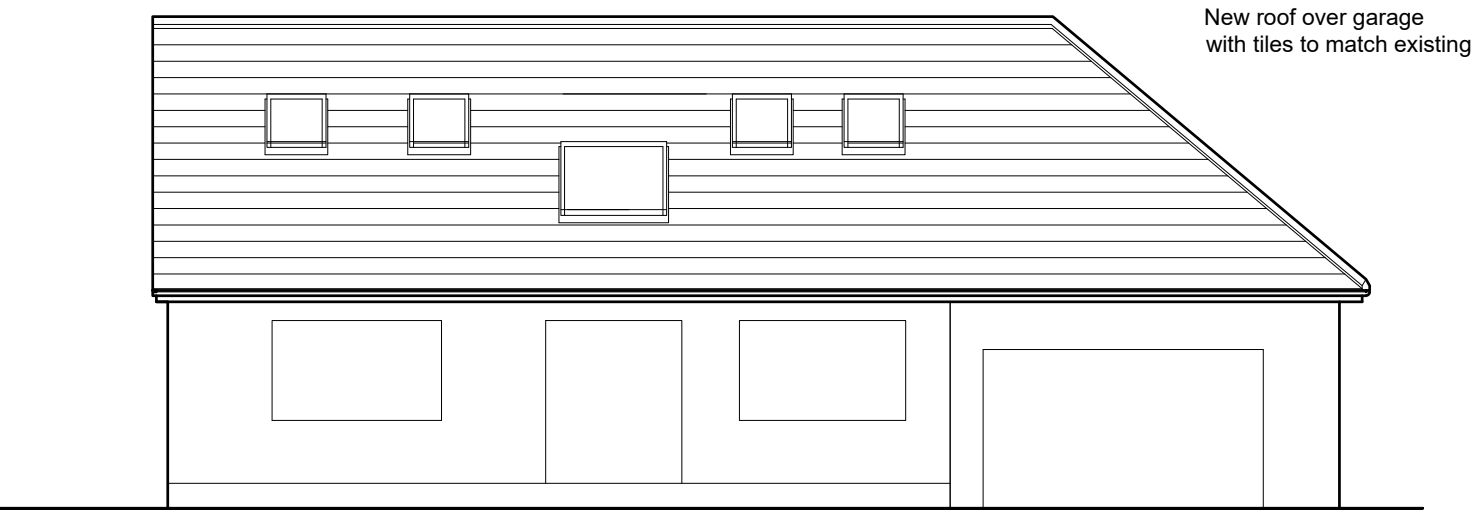

PROPOSED FRONT ELEVATION

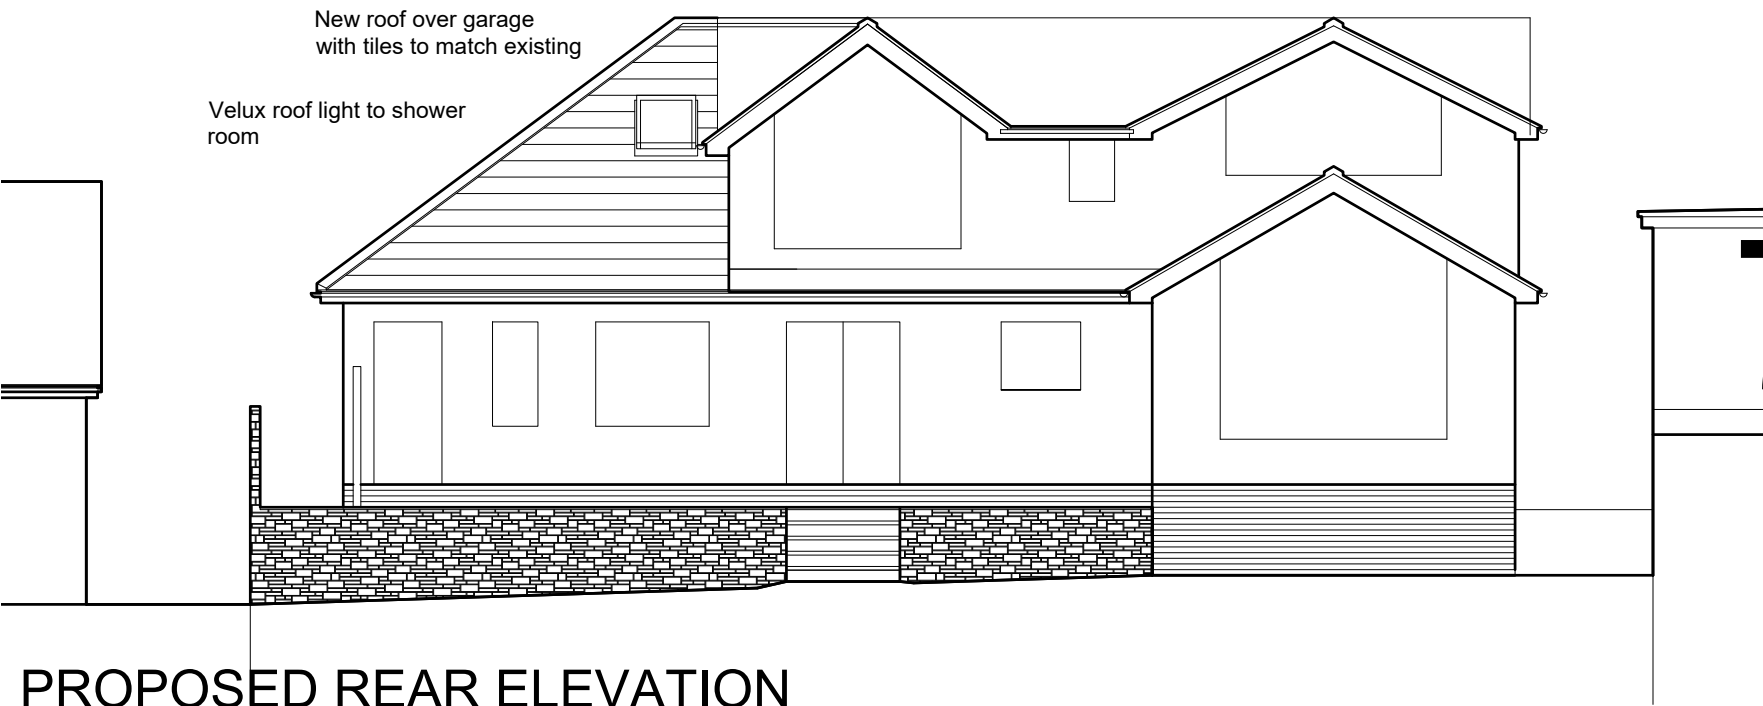


PROPOSED REAR ELEVATION

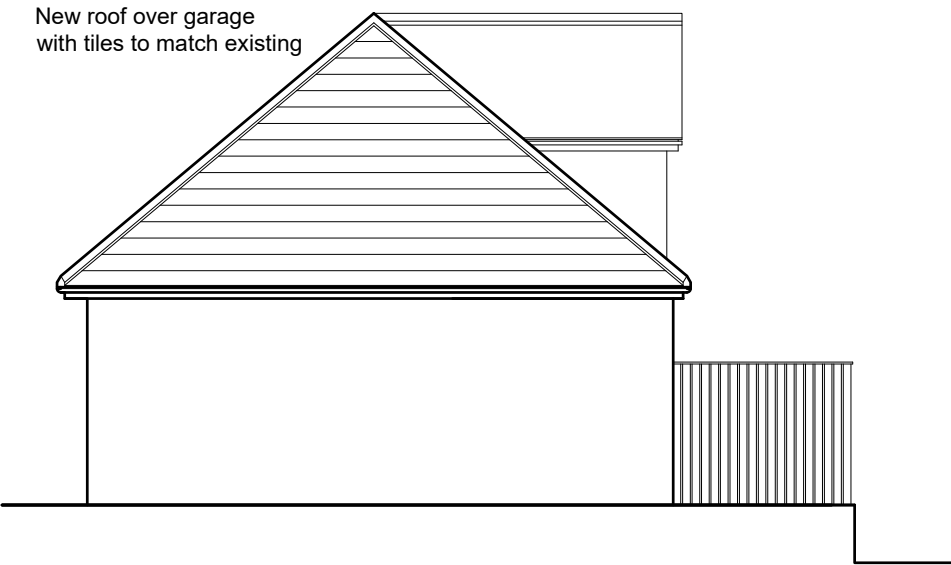

PROPOSED SIDE ELEVATION

SCALE BAR 1/200 ORIGINAL DRAWING SIZE A3	0.0	2.0	4.0	6.0	8.0	10.0	12.0	14.0	16.0	18.0	20.0 metres		80.0 metres	70.0	60.0	50.0	40.0	30.0	20.0	10.0	0.0	SCALE BAR 1/500
SCALE BAR 1/100	0.0	1.0	2.0	3.0	4.0	5.0	6.0	7.0	8.0	9.0	10.0 metres		400.0 metres	350.0	300.0	250.0	200.0	150.0	100.0	50.0	0.0	SCALE BAR 1/2500
SCALE BAR 1/50	0.0	1.0			2.0	3.0			4.0		5.0 metres											
12 SWALLOW HILL COMMONSIDE DISTINGTON CUMBRIA CA14 4PU for MR WILLIAM OATES				PROPOSALS ALTERATION AND EXTENSION				FRONT REAR AND SIDE ELEVATIONS				Scale: Date: DWG No.		1/100 @ A3 SEPT 2021 21/0312/05		REV DATE		Geoffrey Wallace Limited <small>FCSD MCAT</small> Architectural Design and Technology Mobile 07816046756 geoffreywallaceltd@gmail.com				

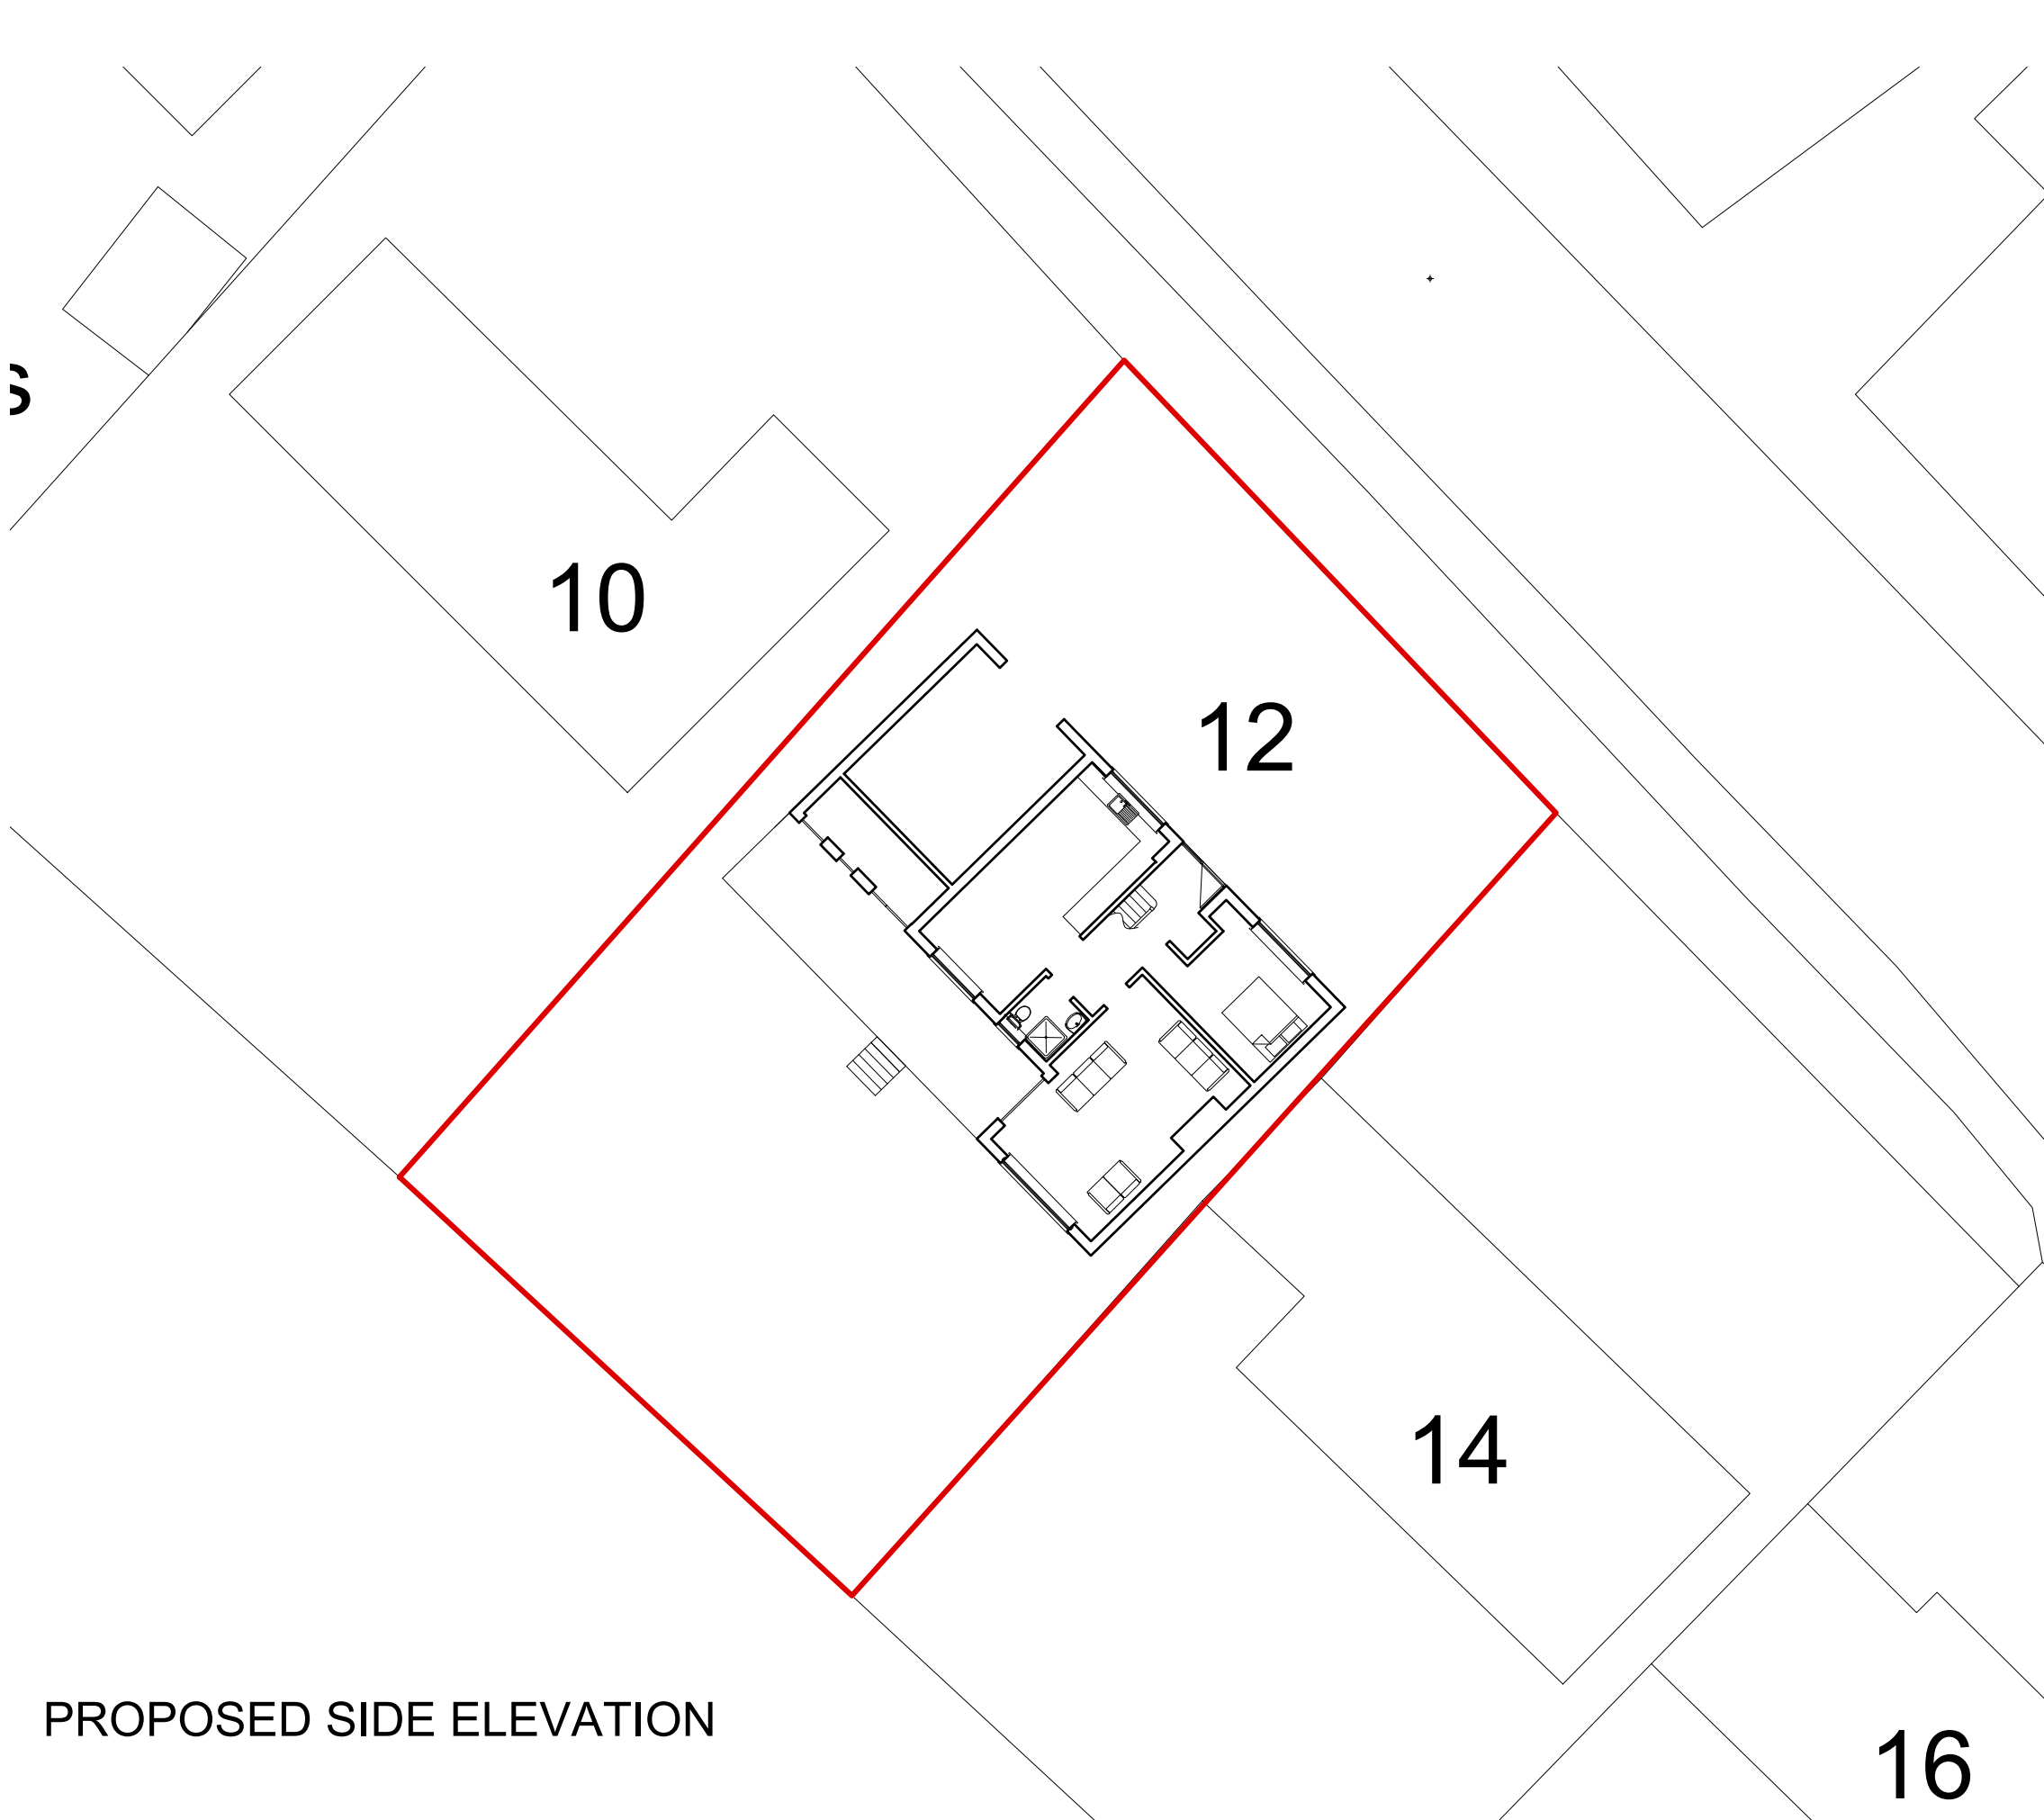

PROPOSED SIDE ELEVATION

SCALE BAR 1/200 ORIGINAL DRAWING SIZE A3	0.0	2.0	4.0	6.0	8.0	10.0	12.0	14.0	16.0	18.0	20.0 metres		80.0 metres	70.0	60.0	50.0	40.0	30.0	20.0	10.0	0.0	SCALE BAR 1/500
SCALE BAR 1/100	0.0	1.0	2.0	3.0	4.0	5.0	6.0	7.0	8.0	9.0	10.0 metres		400.0 metres	350.0	300.0	250.0	200.0	150.0	100.0	50.0	0.0	SCALE BAR 1/2500
SCALE BAR 1/50	0.0		1.0		2.0		3.0		4.0		5.0 metres											

12 SWALLOW HILL COMMONSIDE DISTINGTON CUMBRIA CA14 4PU for MR WILLIAM OATES	PROPOSALS ALTERATION AND EXTENSION	PROPOSED BLOCK PLAN (AS EXISTING)	Scale: Date: DWG No.	1/200 @ A3 SEPT 2021 21/0312/06	REV DATE	Geoffrey Wallace Limited <small>FCSD MCIAT</small> Architectural Design and Technology Mobile 07816046756 geoffreywallaceltd@gmail.com
---	---------------------------------------	--------------------------------------	----------------------------	---------------------------------------	-------------	---