


Existing North East Elevation
Scale 1:100

STAINED GLASS
WINDOWS

LEADED
WINDOW

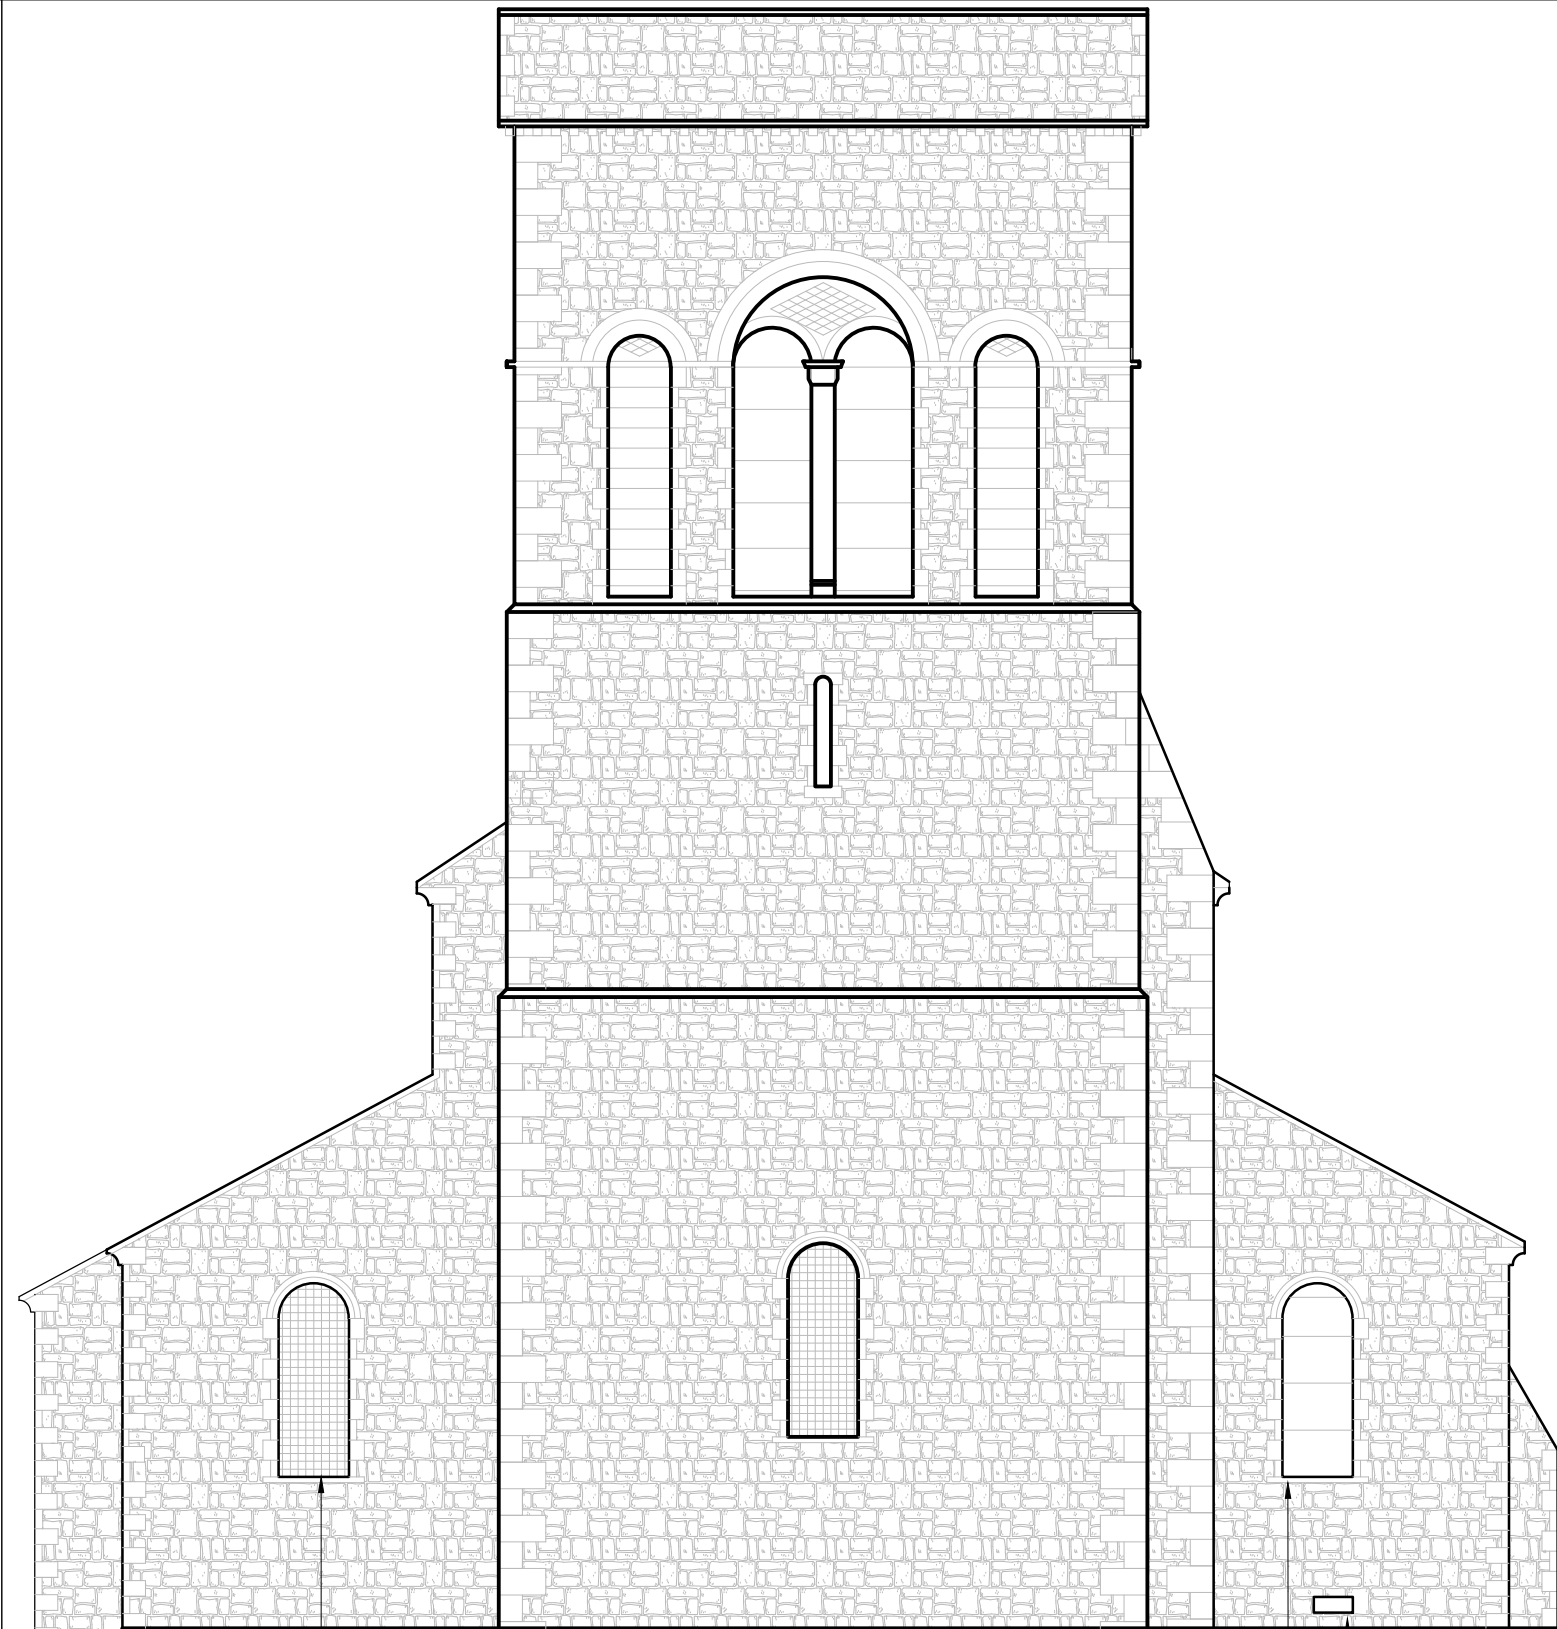


Existing South West Elevation
Scale 1:100

LEADED
WINDOW

EXISTING DAMAGED
WINDOW.

EXISTING VENT

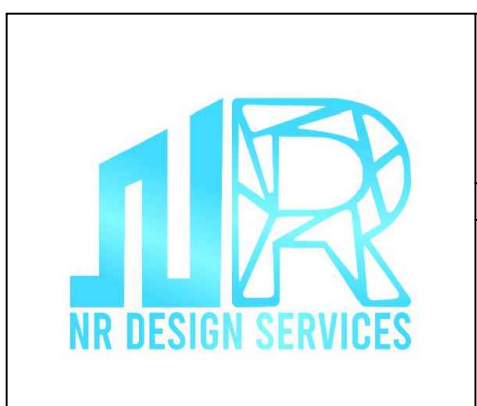

NR Design Services Ltd
30 Salterbeck Terrace, Workington, Cumbria,
CA145HP
Email: nathan-routledge@live.com
Tel: 01946 831280
Mob: 07568 179916

Notes:

CLIENT:	Hui Wang		
SITE:	St Johns Church Cleator Moor Cumbria CA25 5BY		
TITLE:	Existing NE & SW Elevation		
SCALE AT A3:	DATE:	DRAWN:	
1:100	06/08/21	NR	
PROJECT NO:	DRAWING NO:	REVISION:	
0821-003	003	A	