
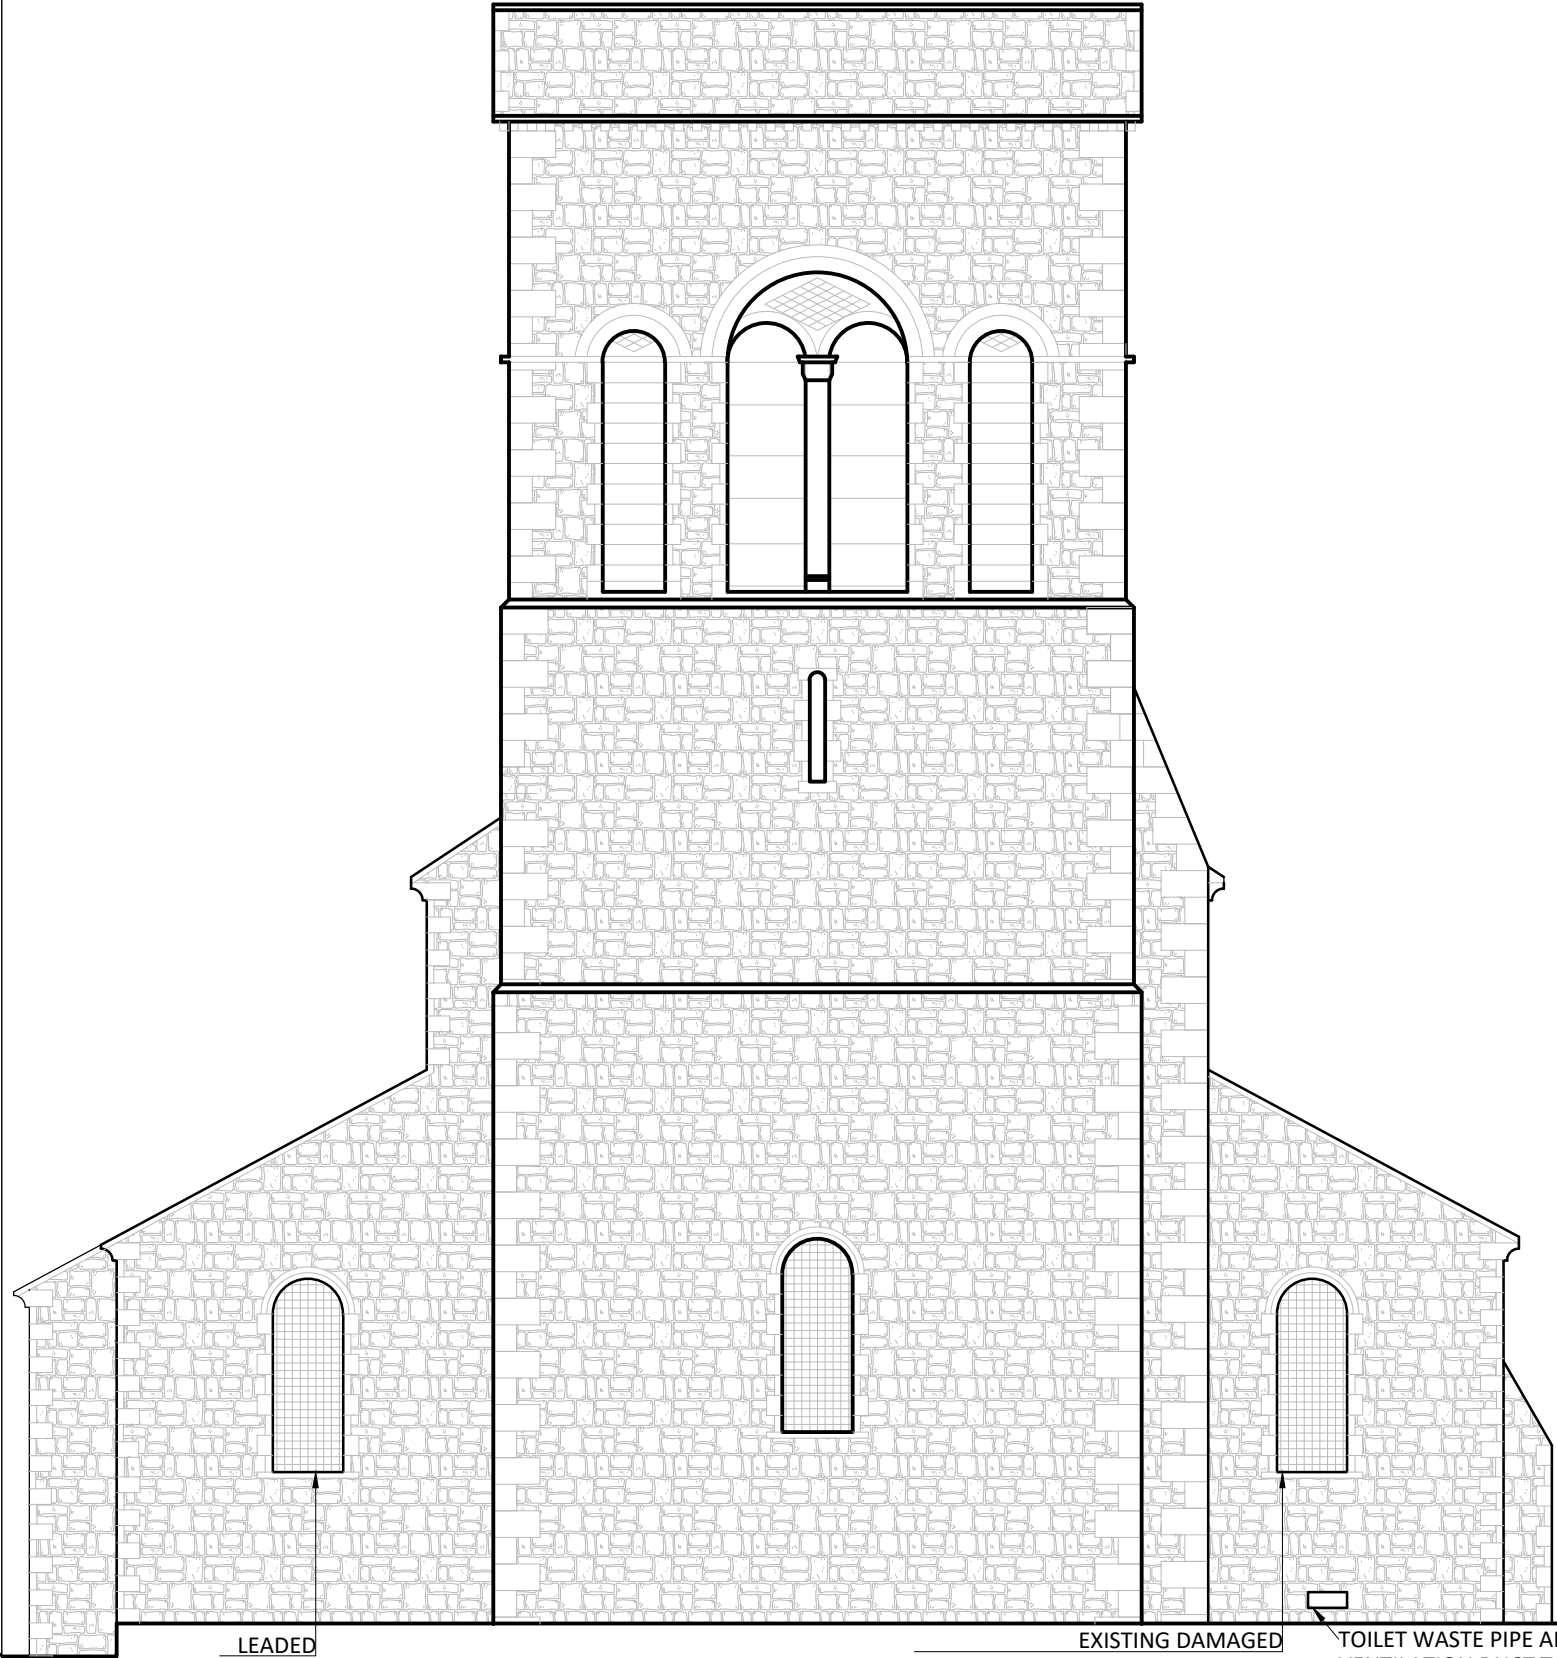


Proposed North East Elevation
(no proposed changes)
Scale 1:100

STAINED GLASS
WINDOWS

LEADED
WINDOW

 

Proposed South West Elevation
Scale 1:100

LEADED
WINDOW

EXISTING DAMAGED
WINDOW TO BE REPLACE/ REPAIRED
WITH NEW LEADED WINDOW TO
MATCH EXISTING.

TOILET WASTE PIPE AND
VENTILATION DUCT TO
EXIT THROUGH EXISTING
VENT.



NR Design Services Ltd
30 Salterbeck Terrace, Workington, Cumbria,
CA145HP
Email: nathan-routledge@live.com
Tel: 01946 831280
Mob: 07568 179916
Notes:

CLIENT:
Hui Wang
SITE:
St Johns Church
Cleator Moor
Cumbria
CA25 5BY

TITLE:
Proposed NE & SW Elevation

SCALE AT A3: 1:100	DATE: 06/08/21	DRAWN: NR	REVISION:
PROJECT NO: 0821-003	DRAWING NO: 007		A