



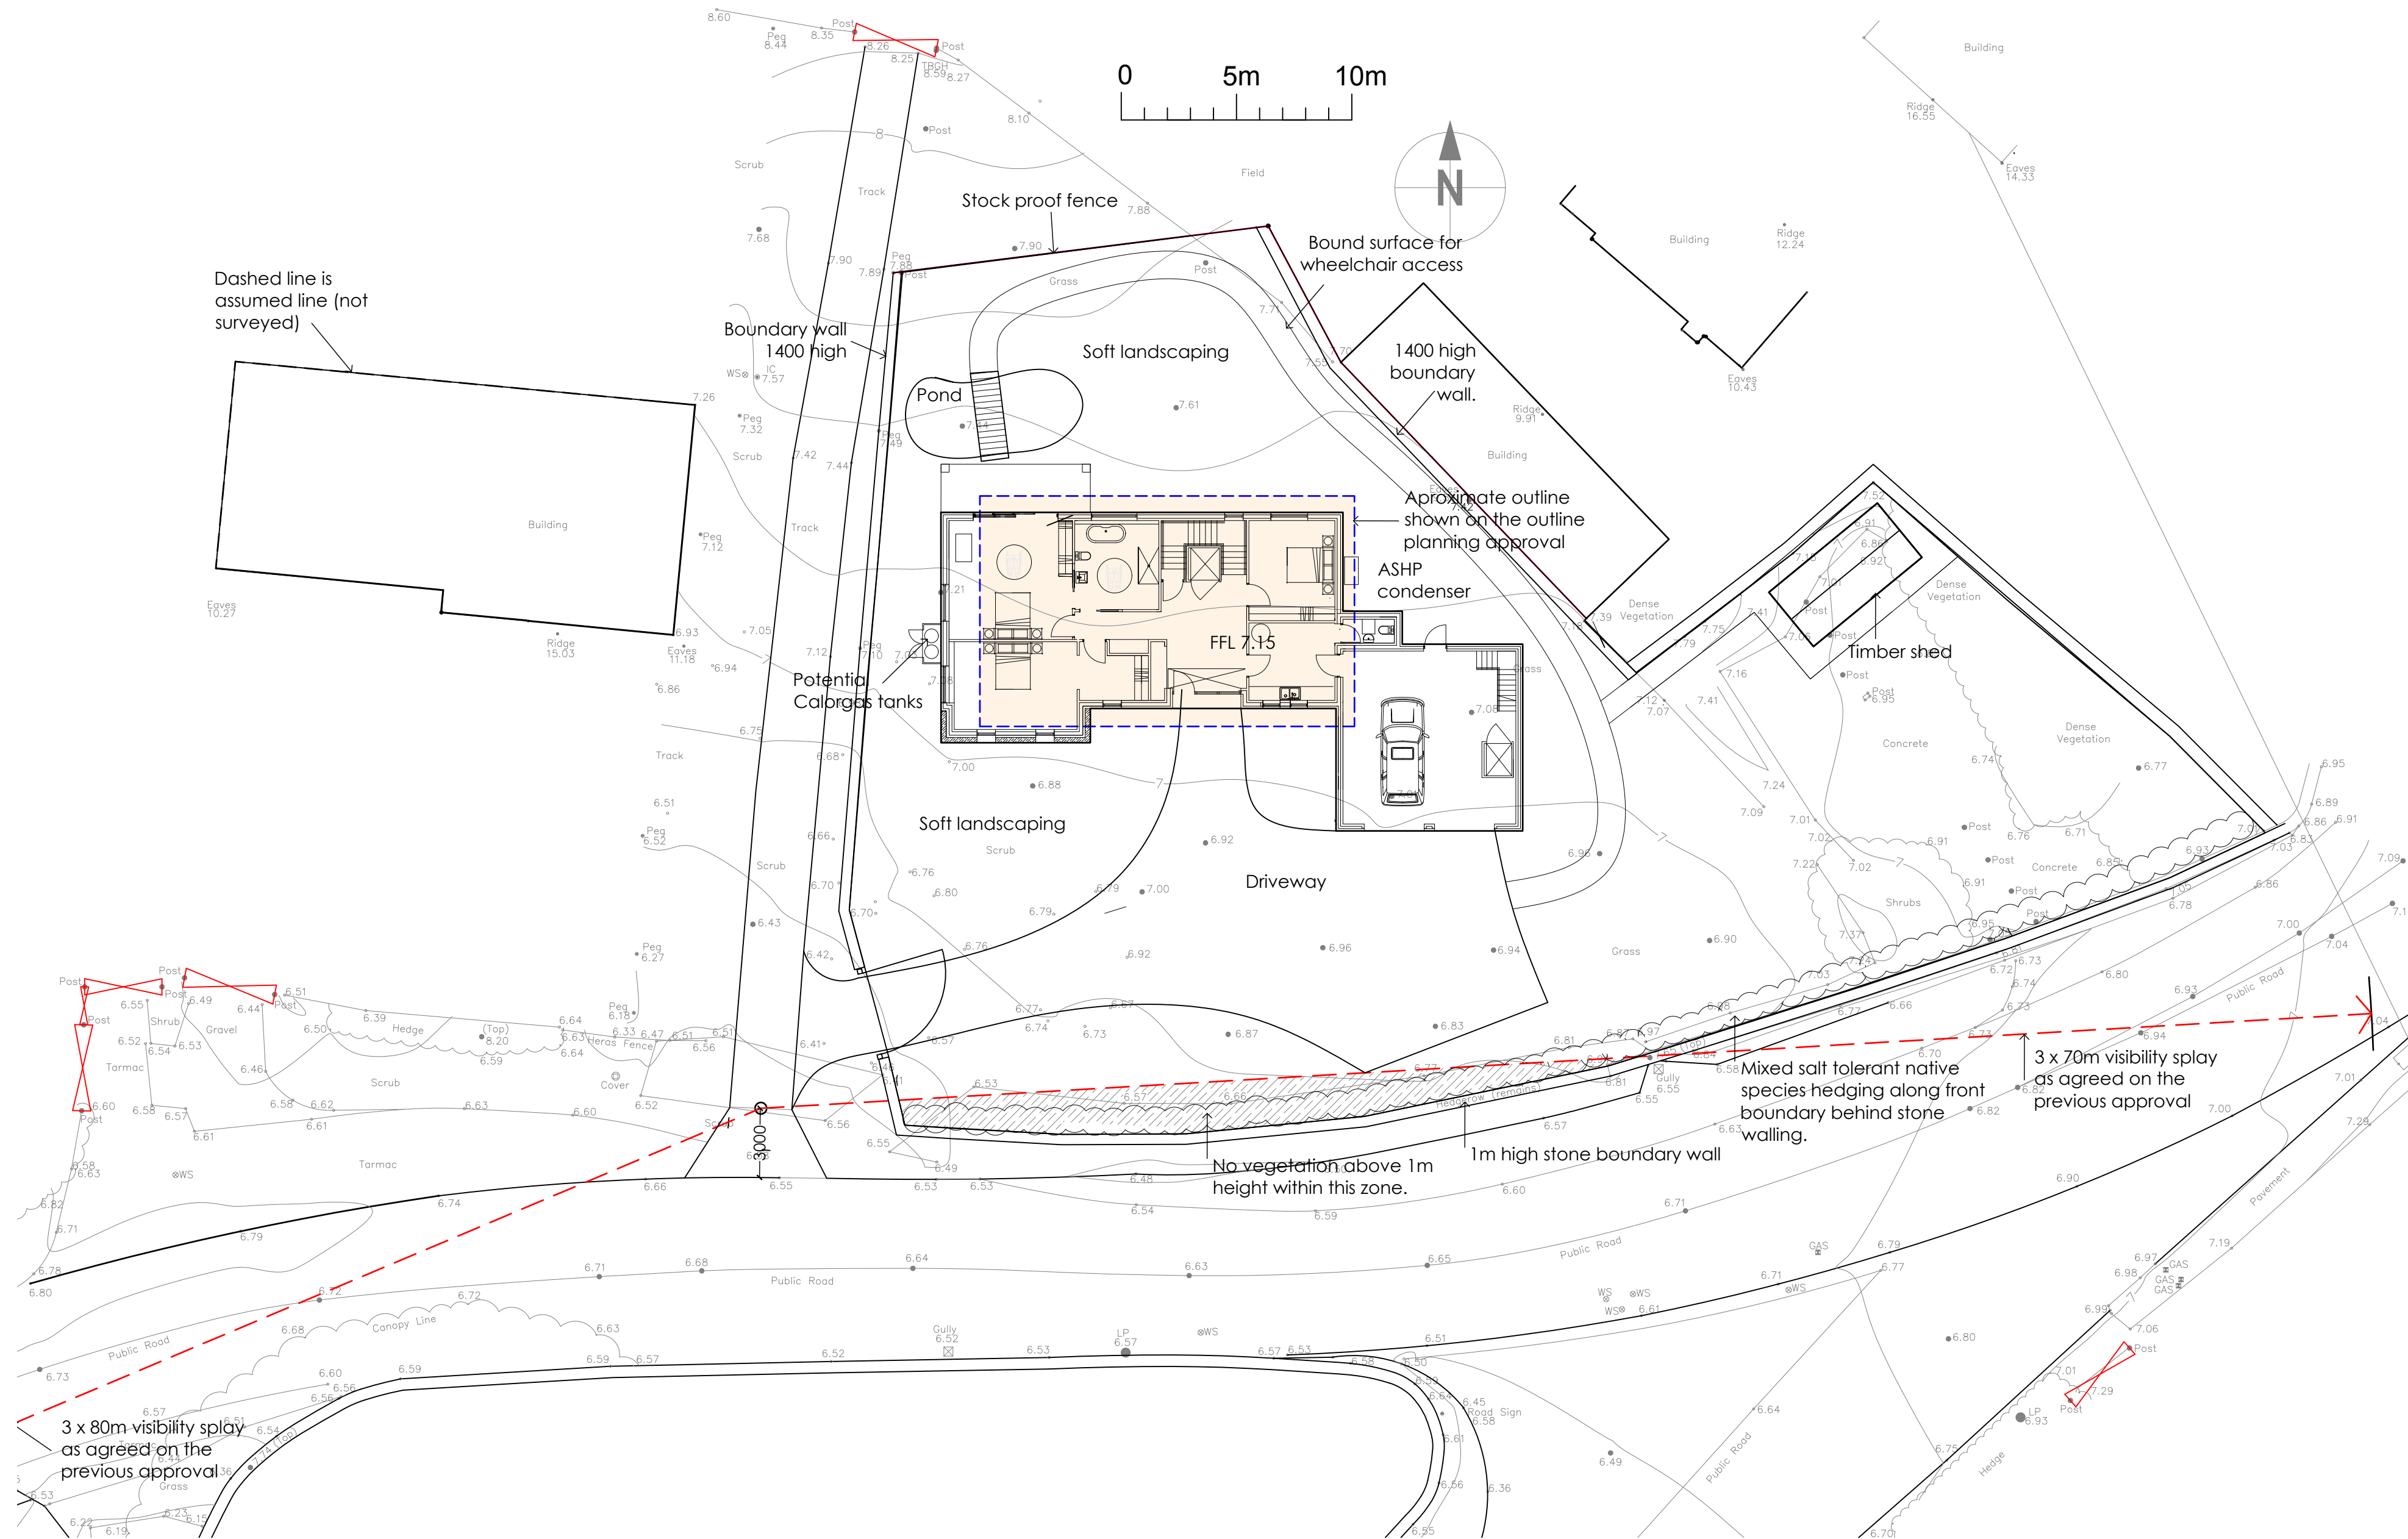

Proposed Block Plan
1:200 scale

RV	DATE	COMMENTS
A	05.01.21	Addition of comparative elevation. Block from previous outline approval added in cream
B	05.03.21	Garage and utility position amended
C	07.03.21	Block plan amends
D	06.05.21	Front Elevation and Block Plan amended

Proposed (flattened) Front Elevation 1:100 scale

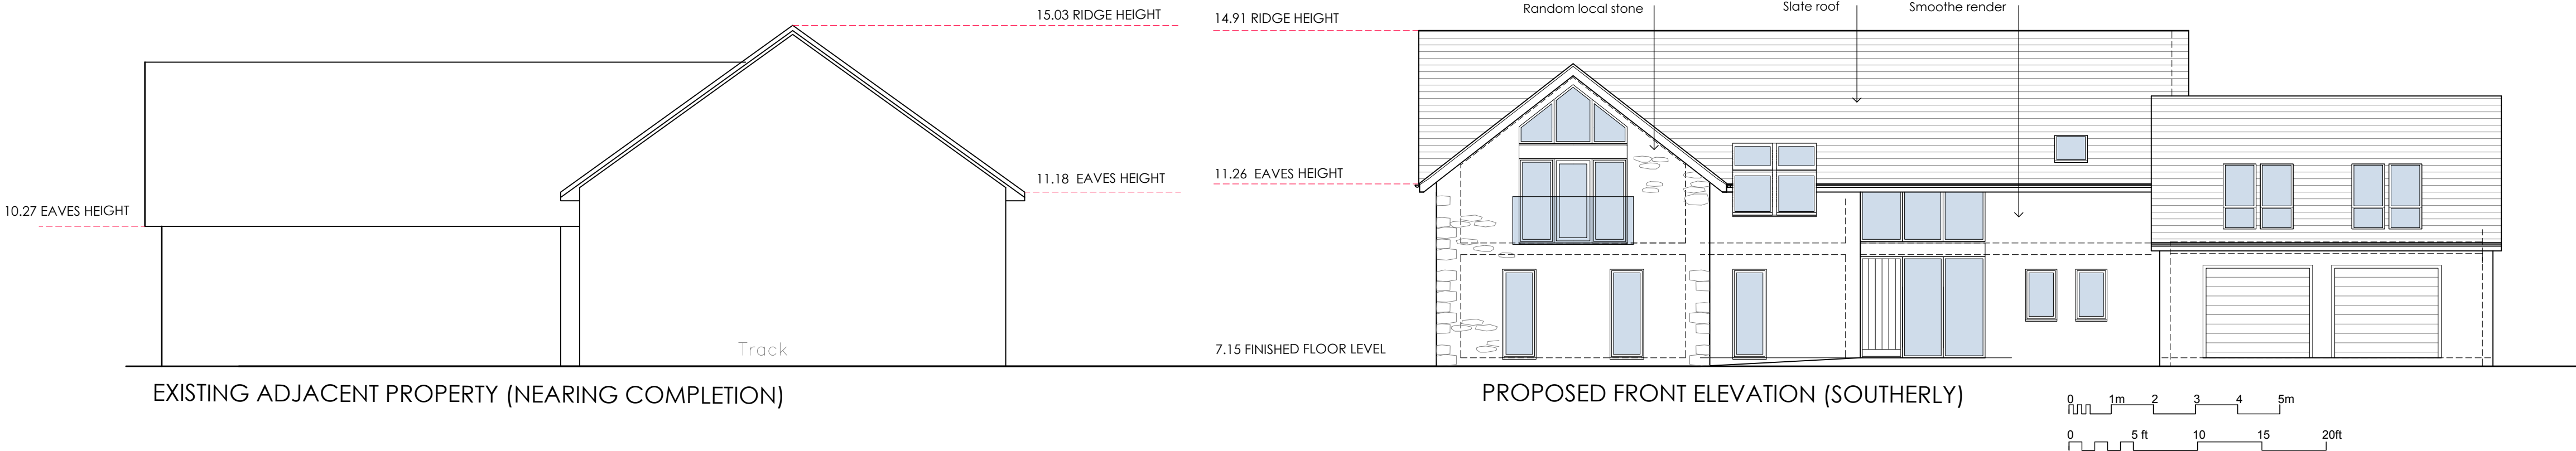

Proposed Block Plan
and Front Elevation

Proposed New Dwelling
POOLSIDE, HAVERIGG

Mr and Mrs Robinson

DRAWING NO.: 20.18.08d
SCALE: 1:200 @A1
DRAWN BY: CW
DRAWING NO.: Sept 2020



43 The Mount | Papcastle | Cockermouth | Cumbria | CA13 0JZ
studio@wkdesignarchitects.co.uk | www.wkdesignarchitects.co.uk
Carolyn Williamson 07773 529572 | Paul Kitchen 07968 894847