




Proposed Elevations
1:100 scale on A1

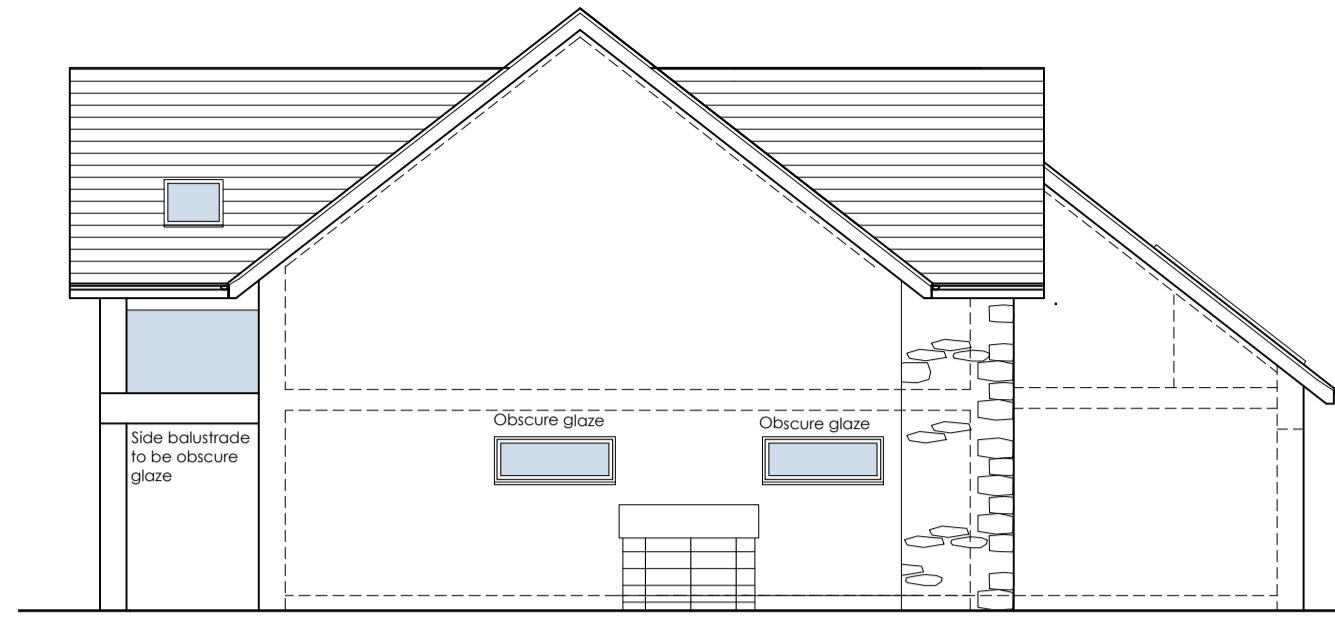

PROPOSED WESTERLY ELEVATION

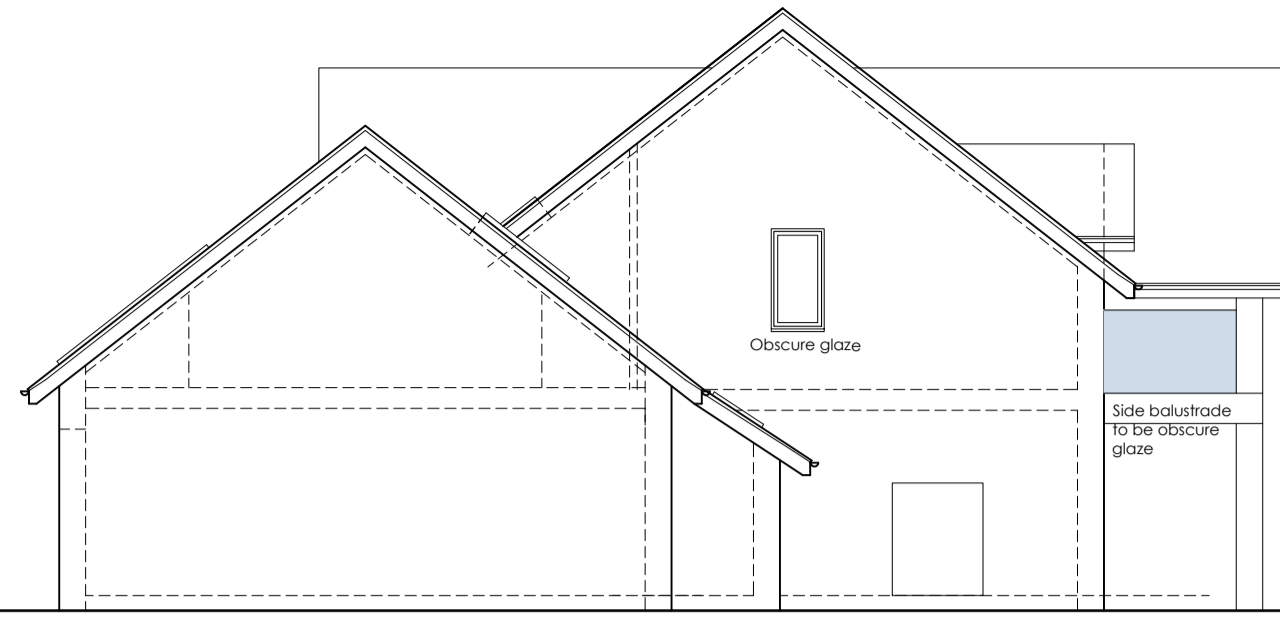



PROPOSED EASTERLY ELEVATION

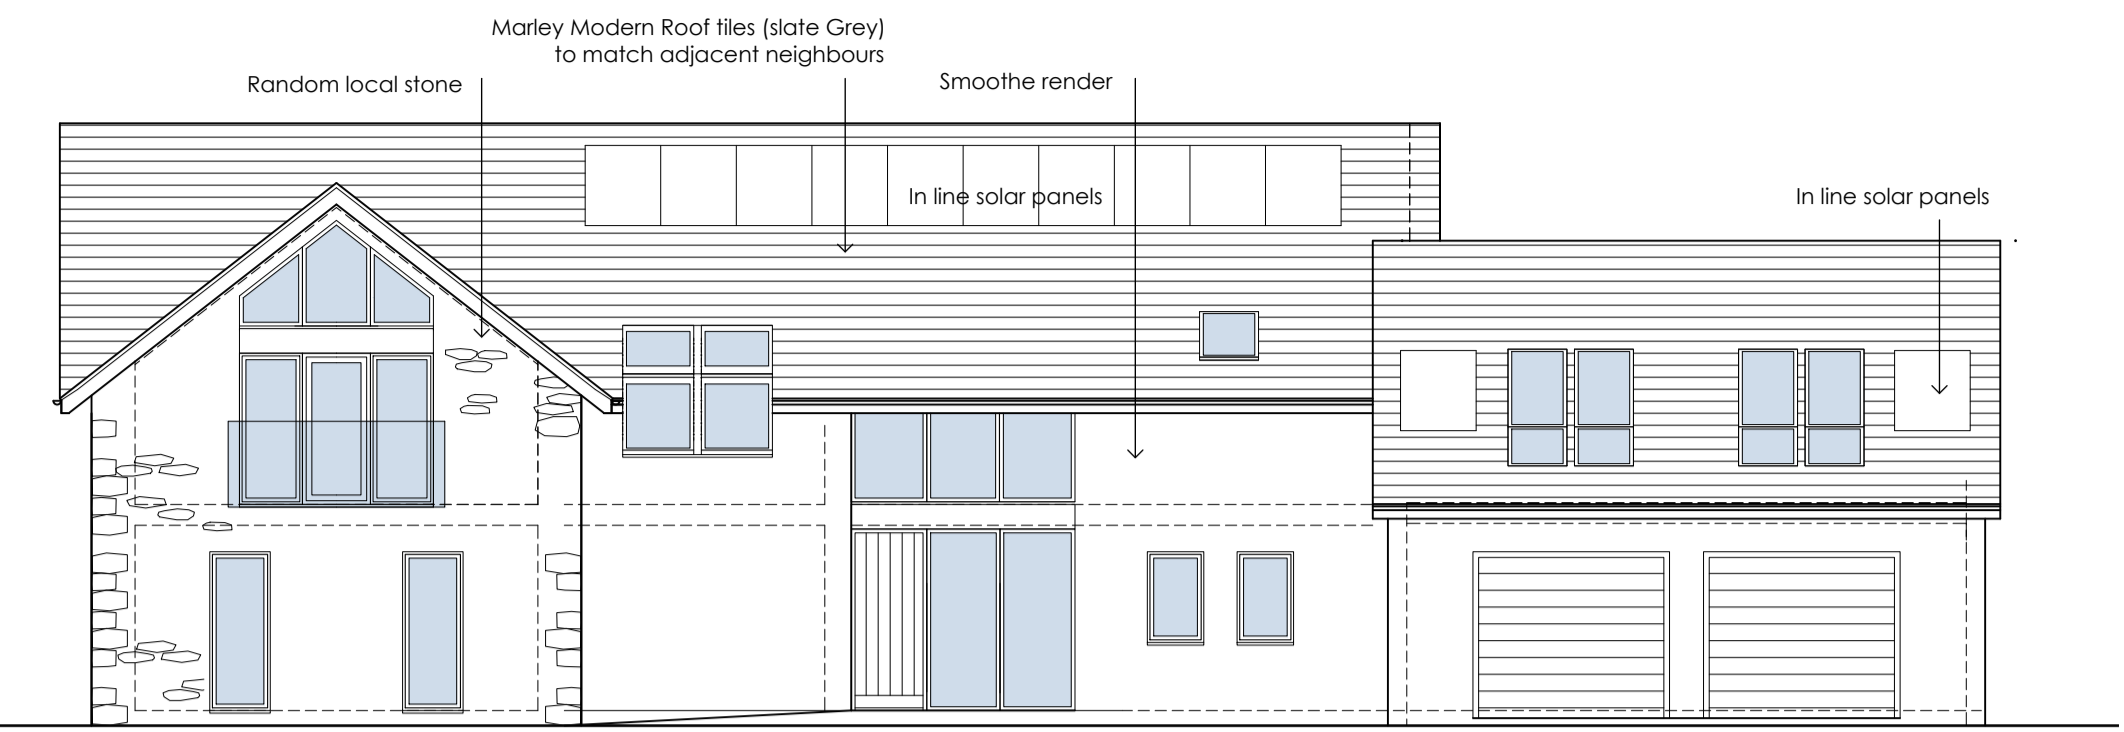


PROPOSED FRONT ELEVATION (SOUTHERLY)





PROPOSED SHED PLAN
STAINED TIMBER SHED

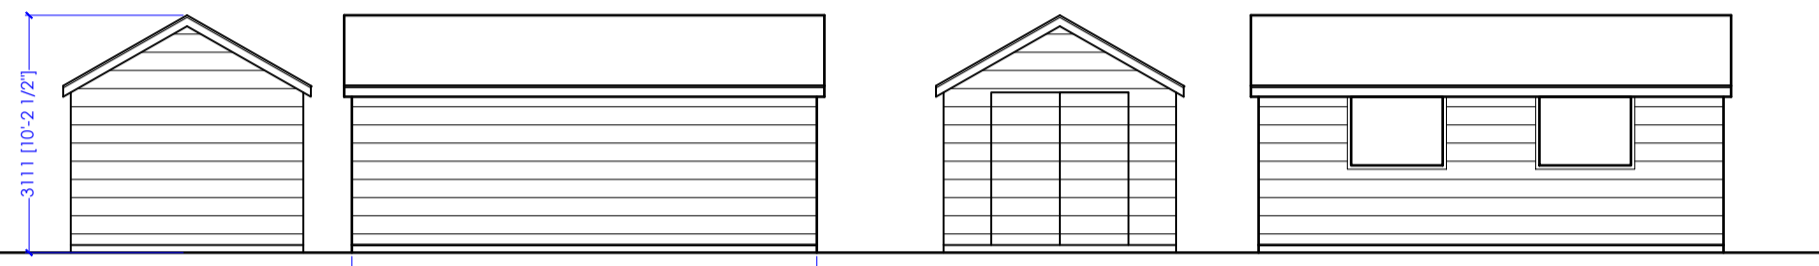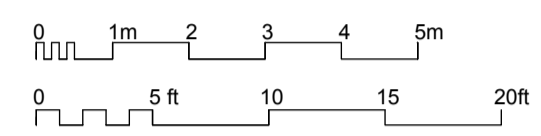


EASTERLY NORTHERLY WESTERLY SOUTHERLY ELEVATION

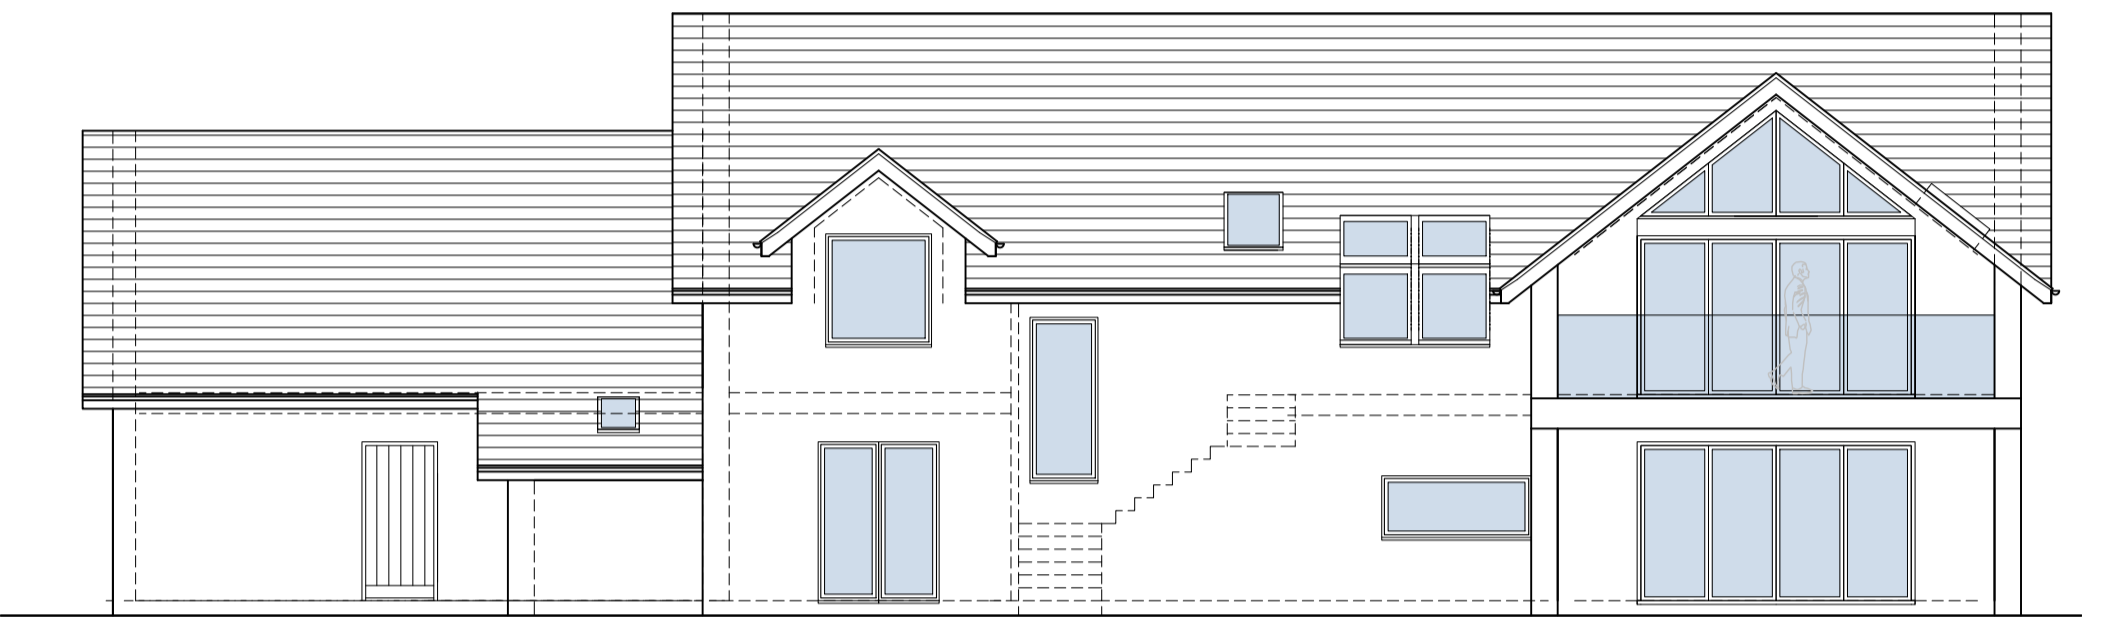



PROPOSED REAR ELEVATION (NORTHERLY)

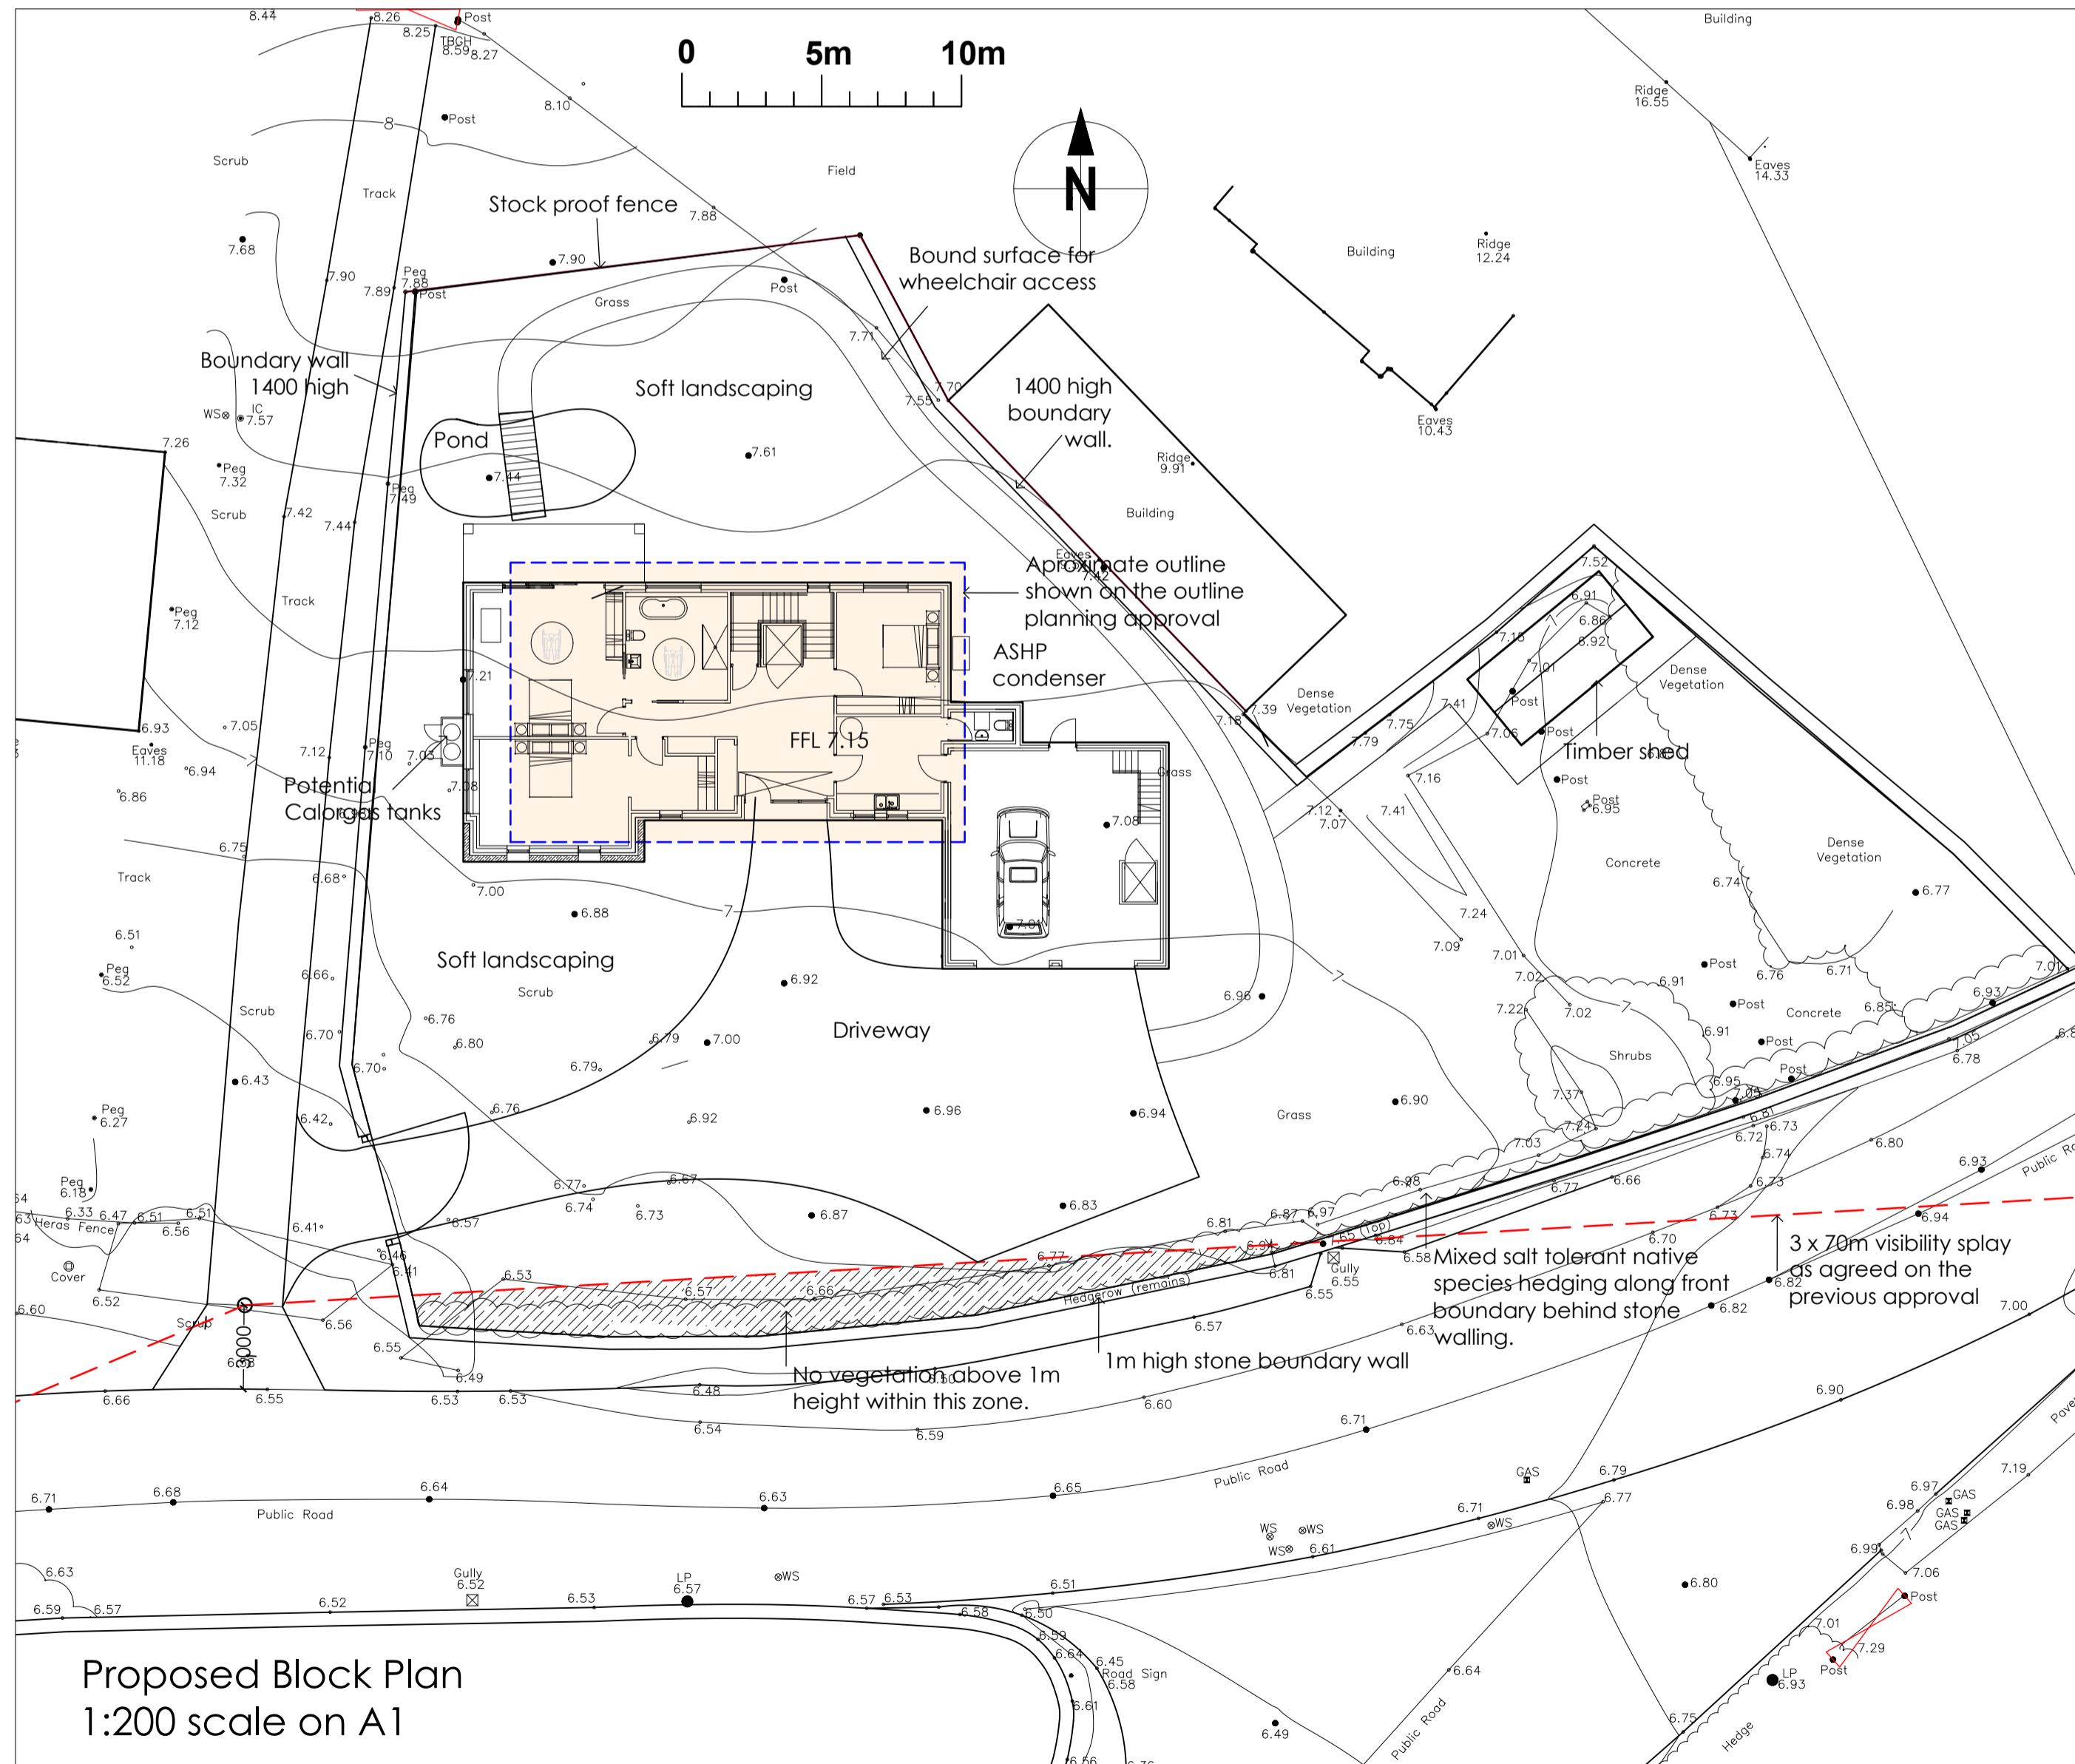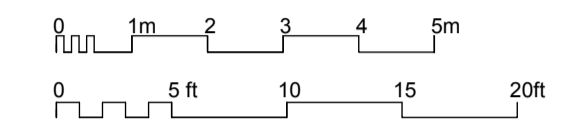

Proposed Block Plan
1:200 scale on A1

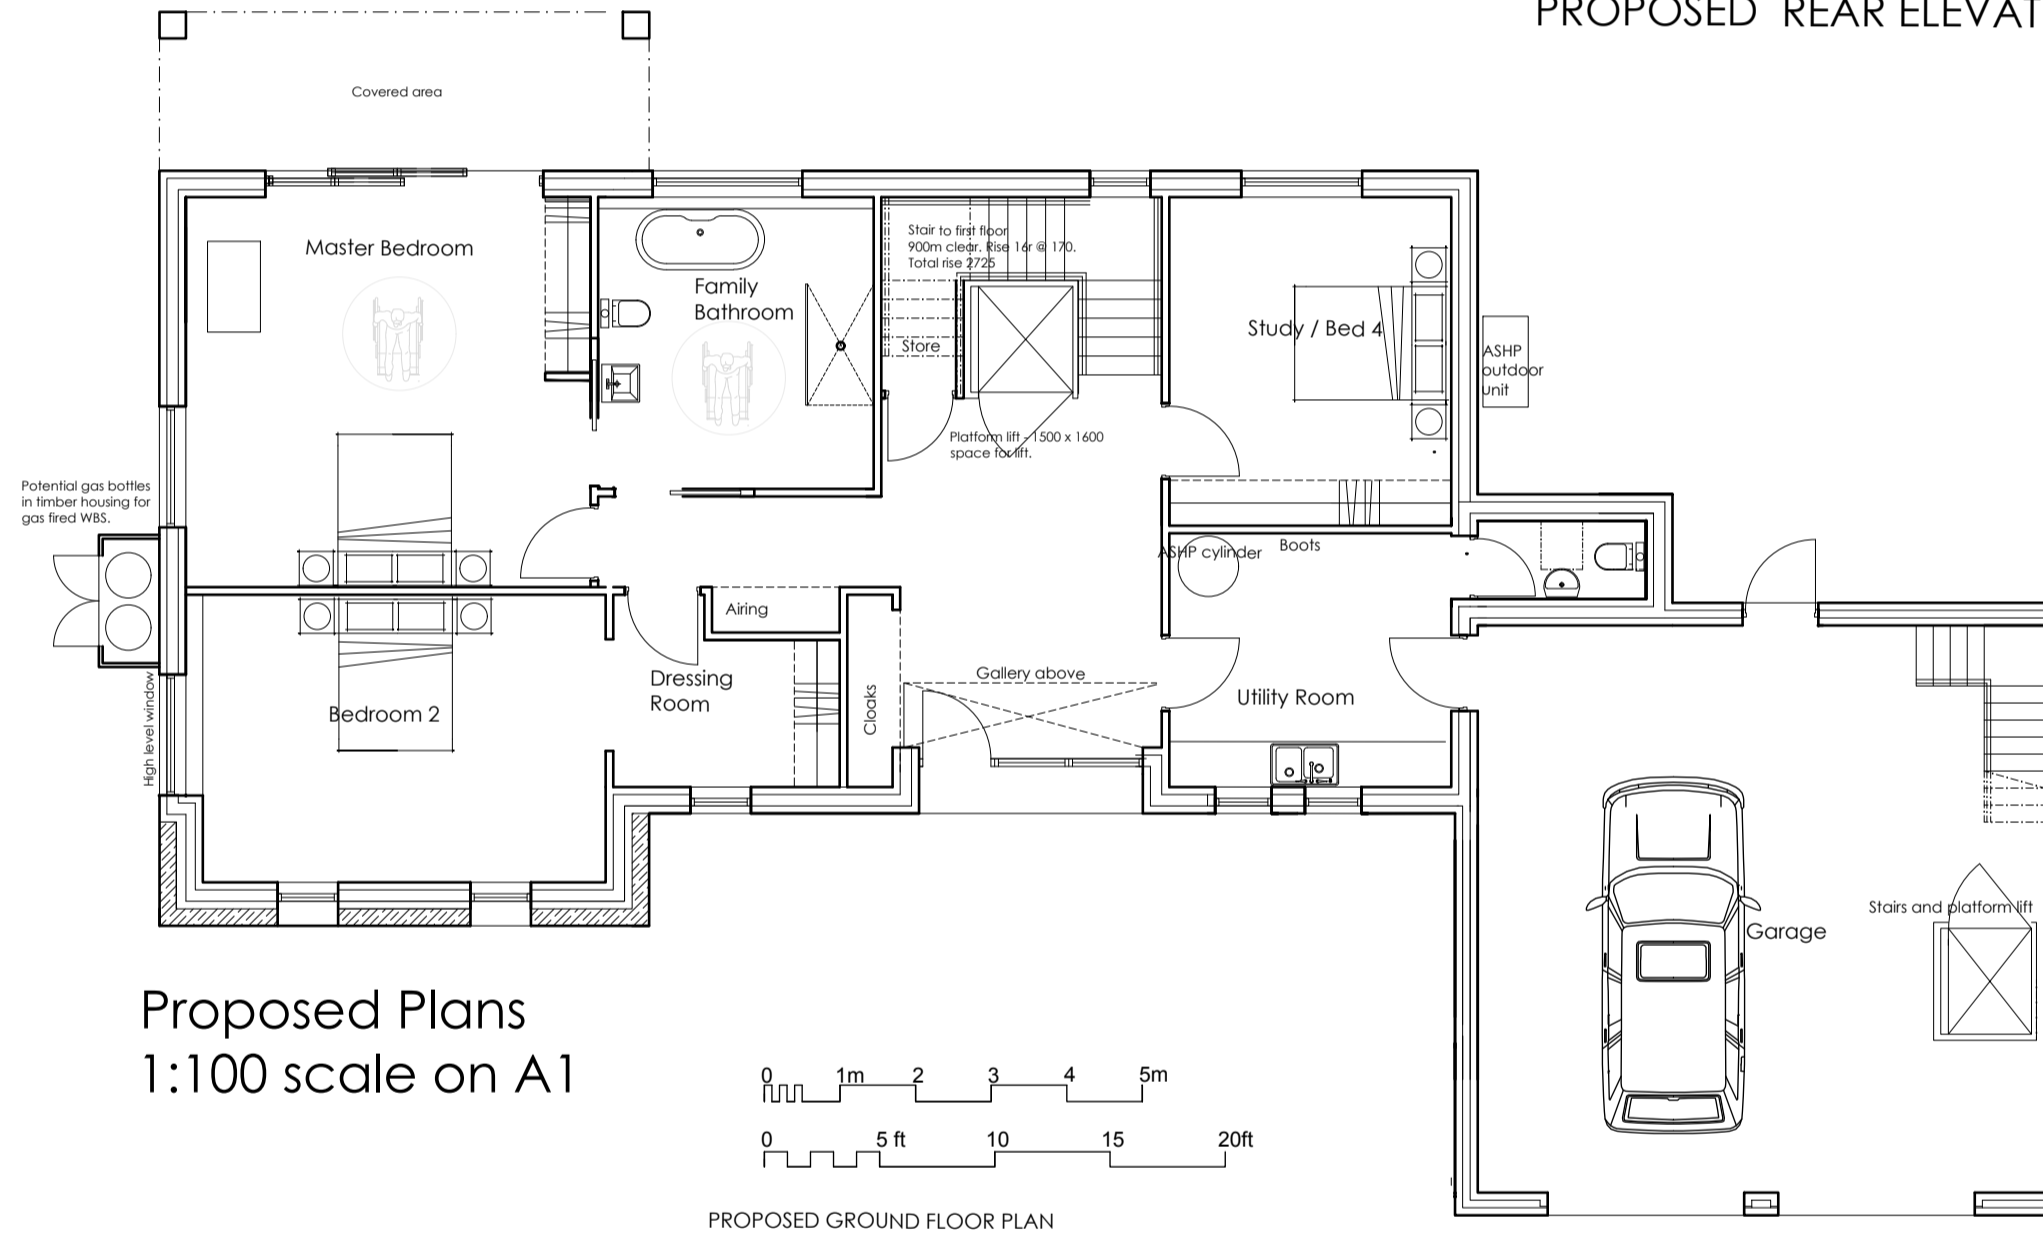

Proposed Plans
1:100 scale on A1

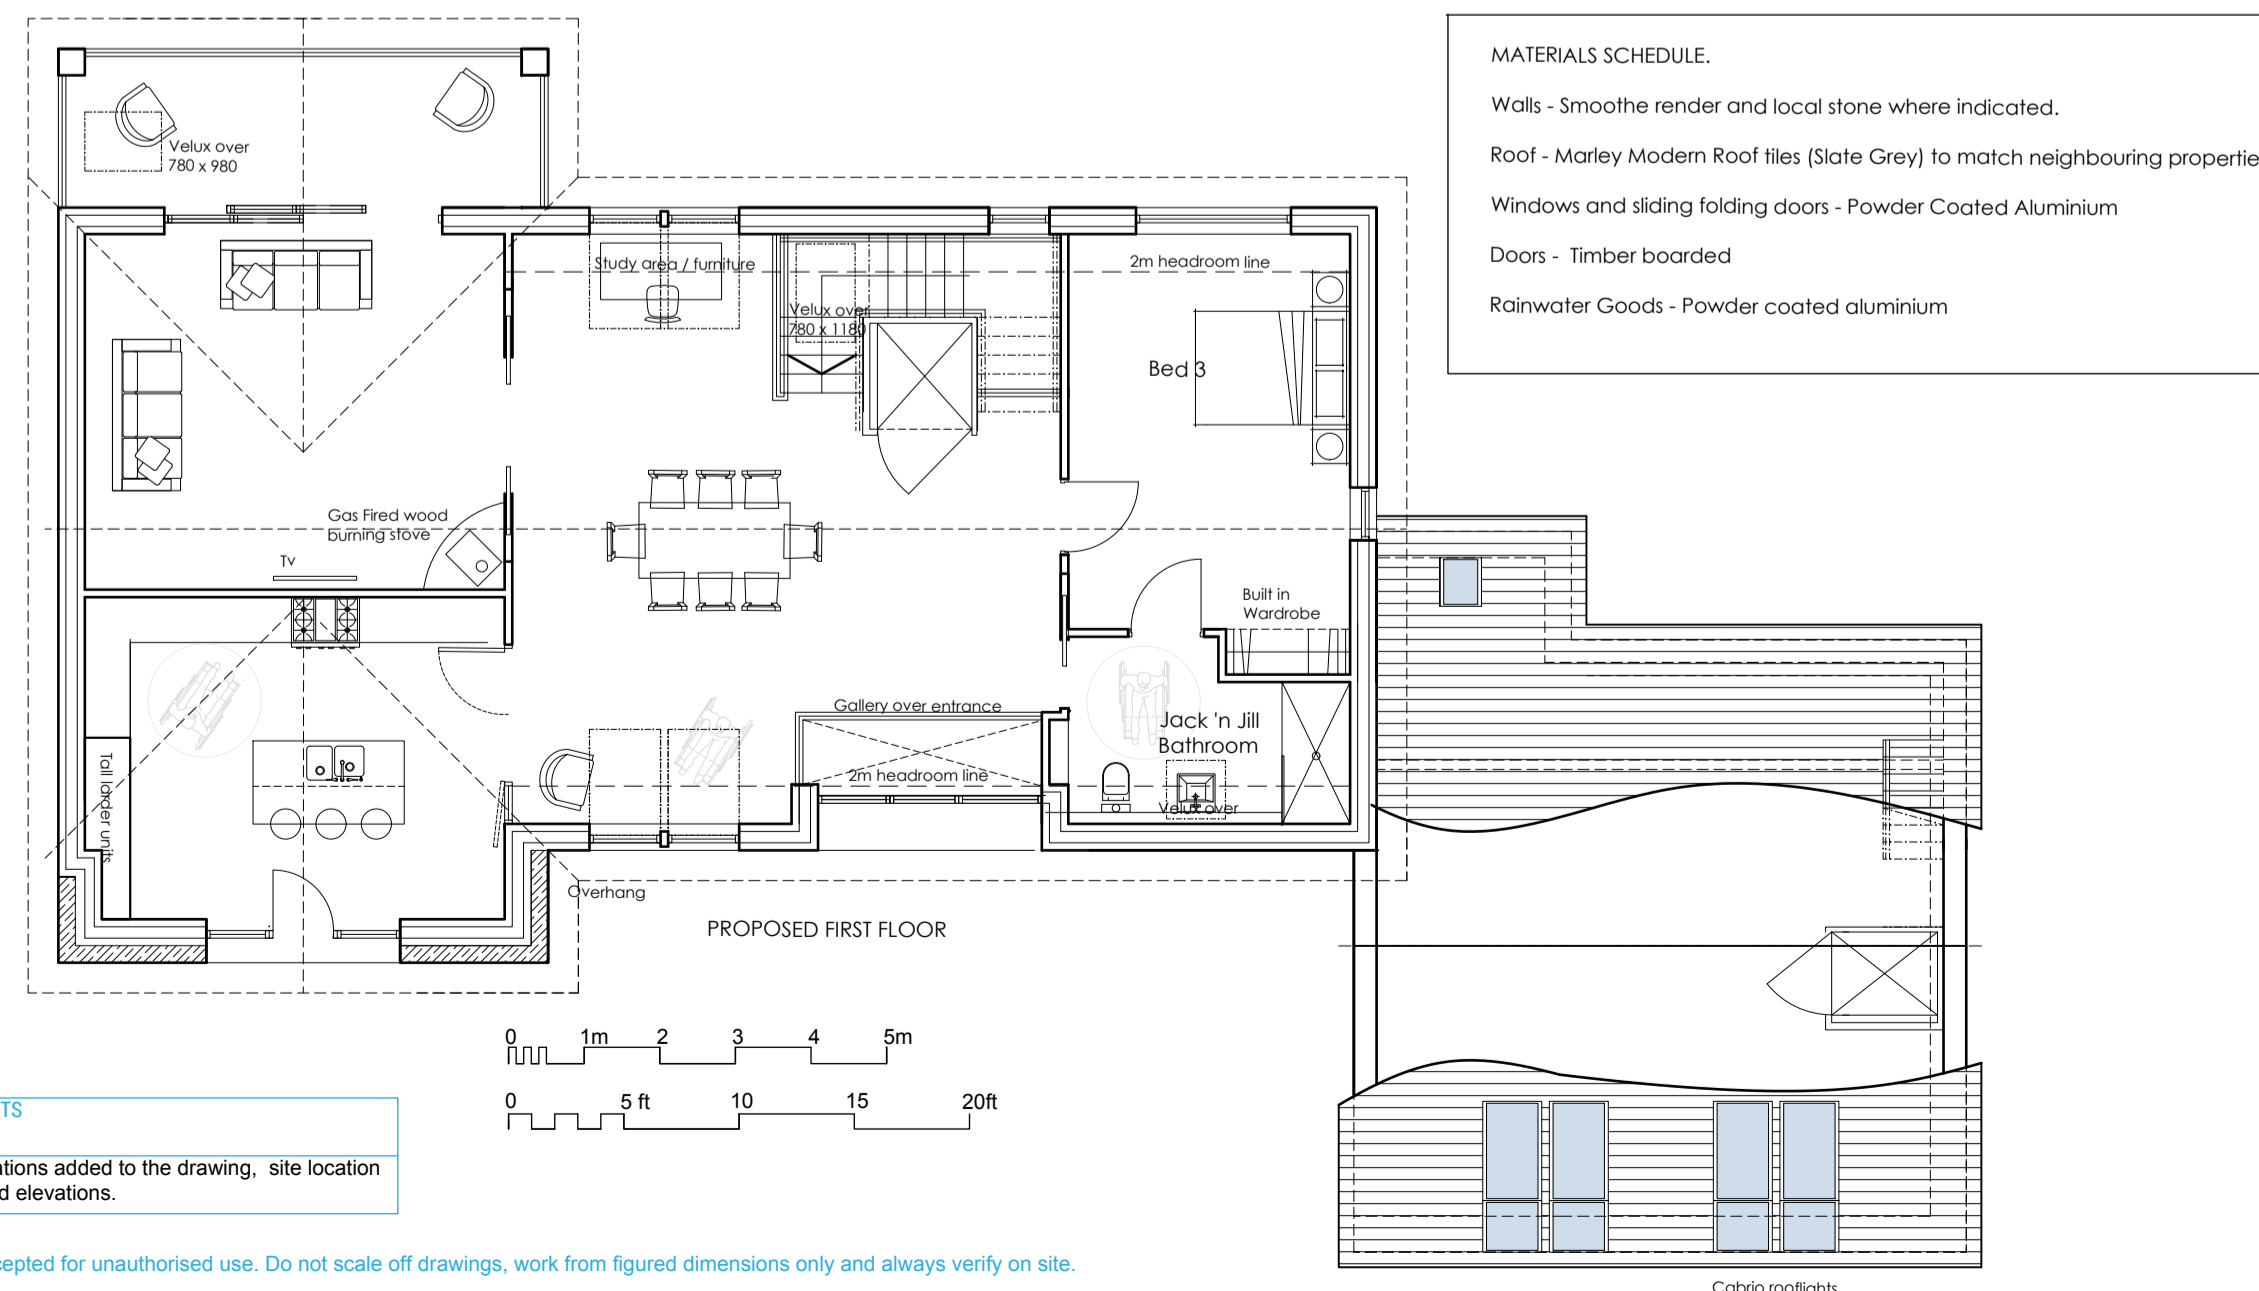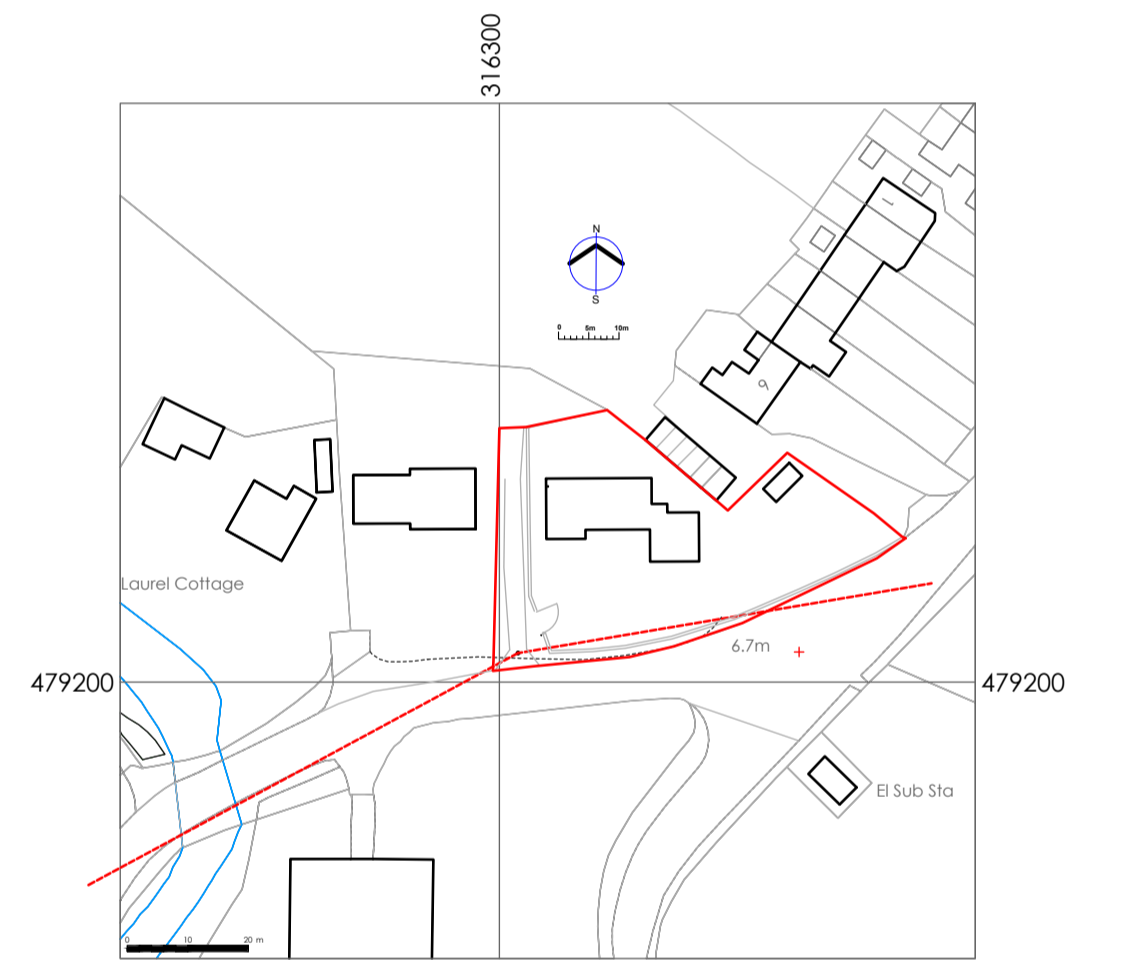

RV	DATE	COMMENTS
E	14.09.22	Solar panels added, slates amended to Marley Modern tiles and GF window omitted

RV	DATE	COMMENTS
D	12.05.21	Scales stated and obscure glazing noted

RV	DATE	COMMENTS
C	06.04.21	Front Elevation Adjusted to omit dormer

RV	DATE	COMMENTS
A	04.05.21	All elevations added to the drawing, site location and shed elevations.

All information remains the property of the designer and may not be used for any purpose whatsoever, or reproduced through any medium without the written permission of the designer. No responsibility is accepted for unauthorised use. Do not scale off drawings, work from figured dimensions only and always verify on site.

Sketch Proposals
Revised configuration

Proposed New Dwelling
POOLSIDE, HAVERIGG

Mr and Mrs Robinson

DRAWING NO.: 20.18.09e
SCALE: Scale as noted @A1
DRAWN BY: CW
DRAWING NO.: April 2021



43 The Mount | Papcastle | Cockerburn | Cumbria | CA13 0JZ
info@wkdesignarchitects.co.uk | www.wkdesignarchitects.co.uk
Carolyn Williamson 07773 329572 | Paul Kirchin 07968 094847