

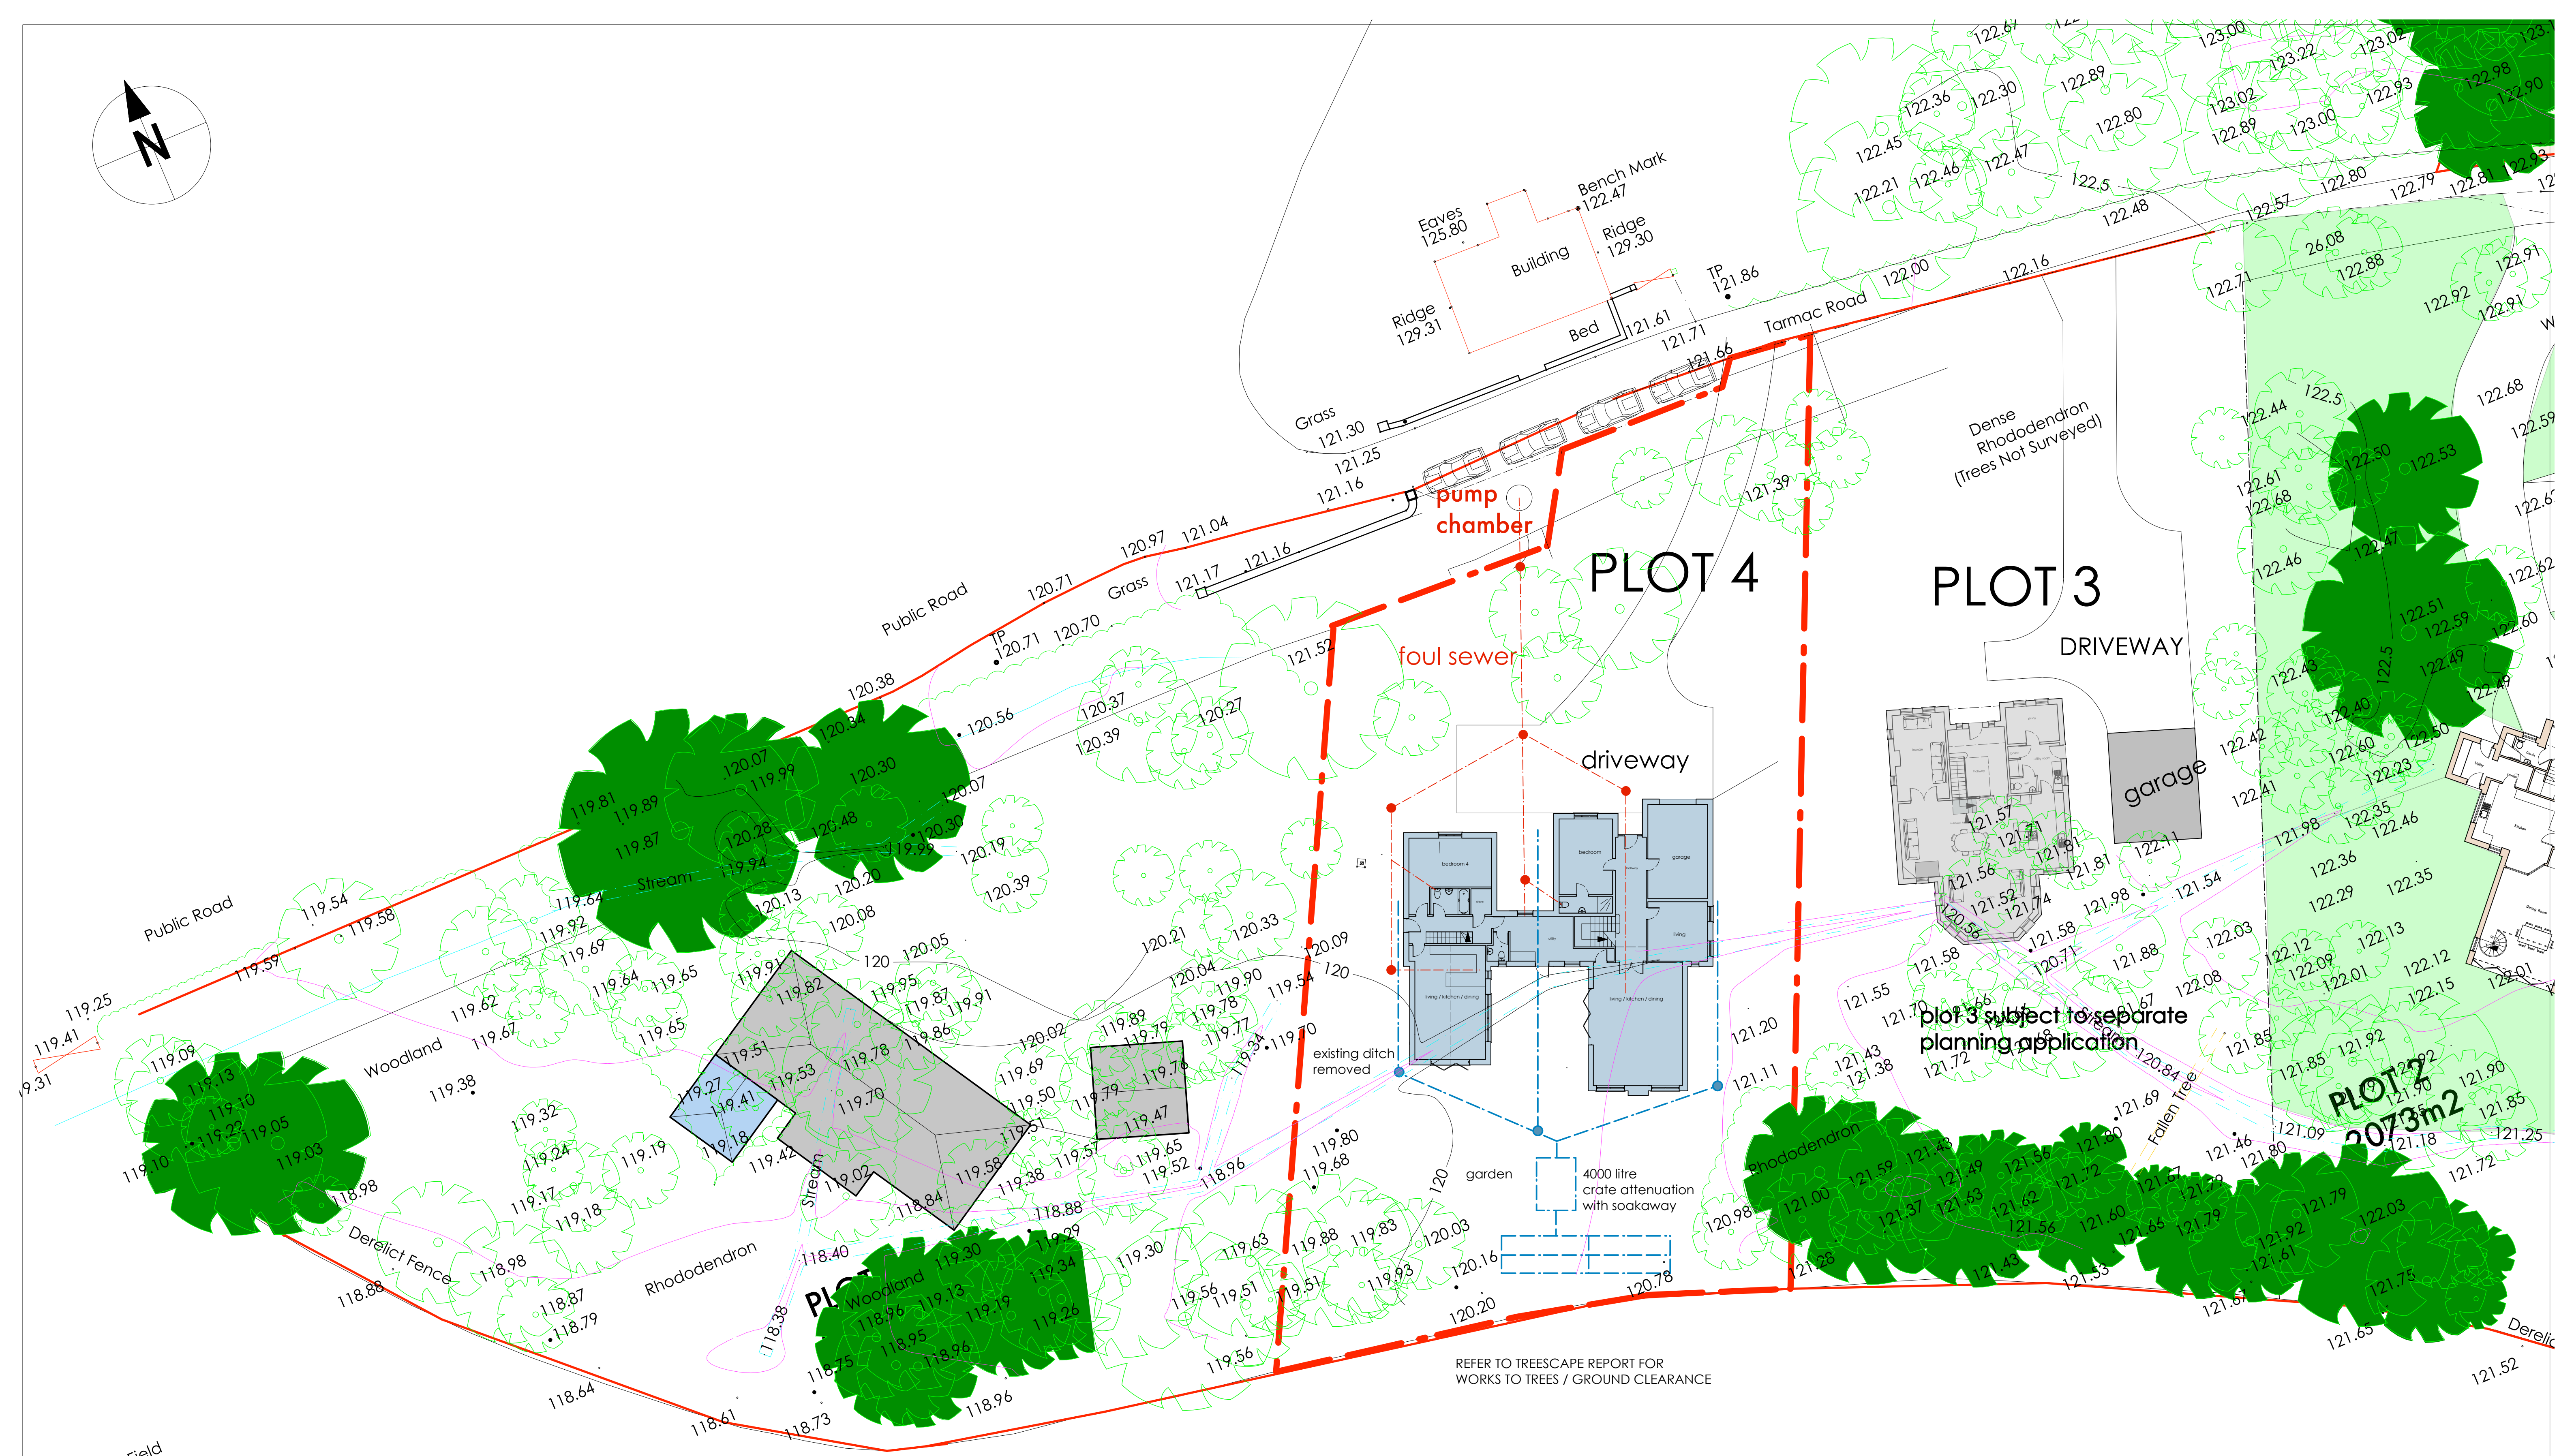


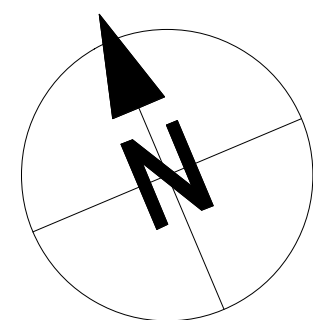

FOR PLANNING APPLICATION ONLY

ALL DIMENSIONS TO BE CHECKED ON
SITE
FIGURED DIMENSIONS TO BE TAKEN IN
PREFERENCE
TO SCALED DIMENSIONS
copyright Green Swallow North
Limited

RIBA CHARTERED
ARCHITECTS

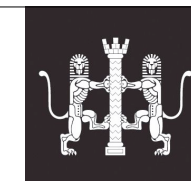

Rev : C - 8/03/21 - Planning Application Revision
CLIENT : Green Swallow North Limited
PROJECT : Plot 4, West End, Rheda Park
DWG TITLE : As Proposed Site Plan
JOB NO : 1000/4 Dwg No : 04 Rev : C
DATE : 3 March 2021 SCALE : 1 :200 @A1

GREEN
SWALLOW