
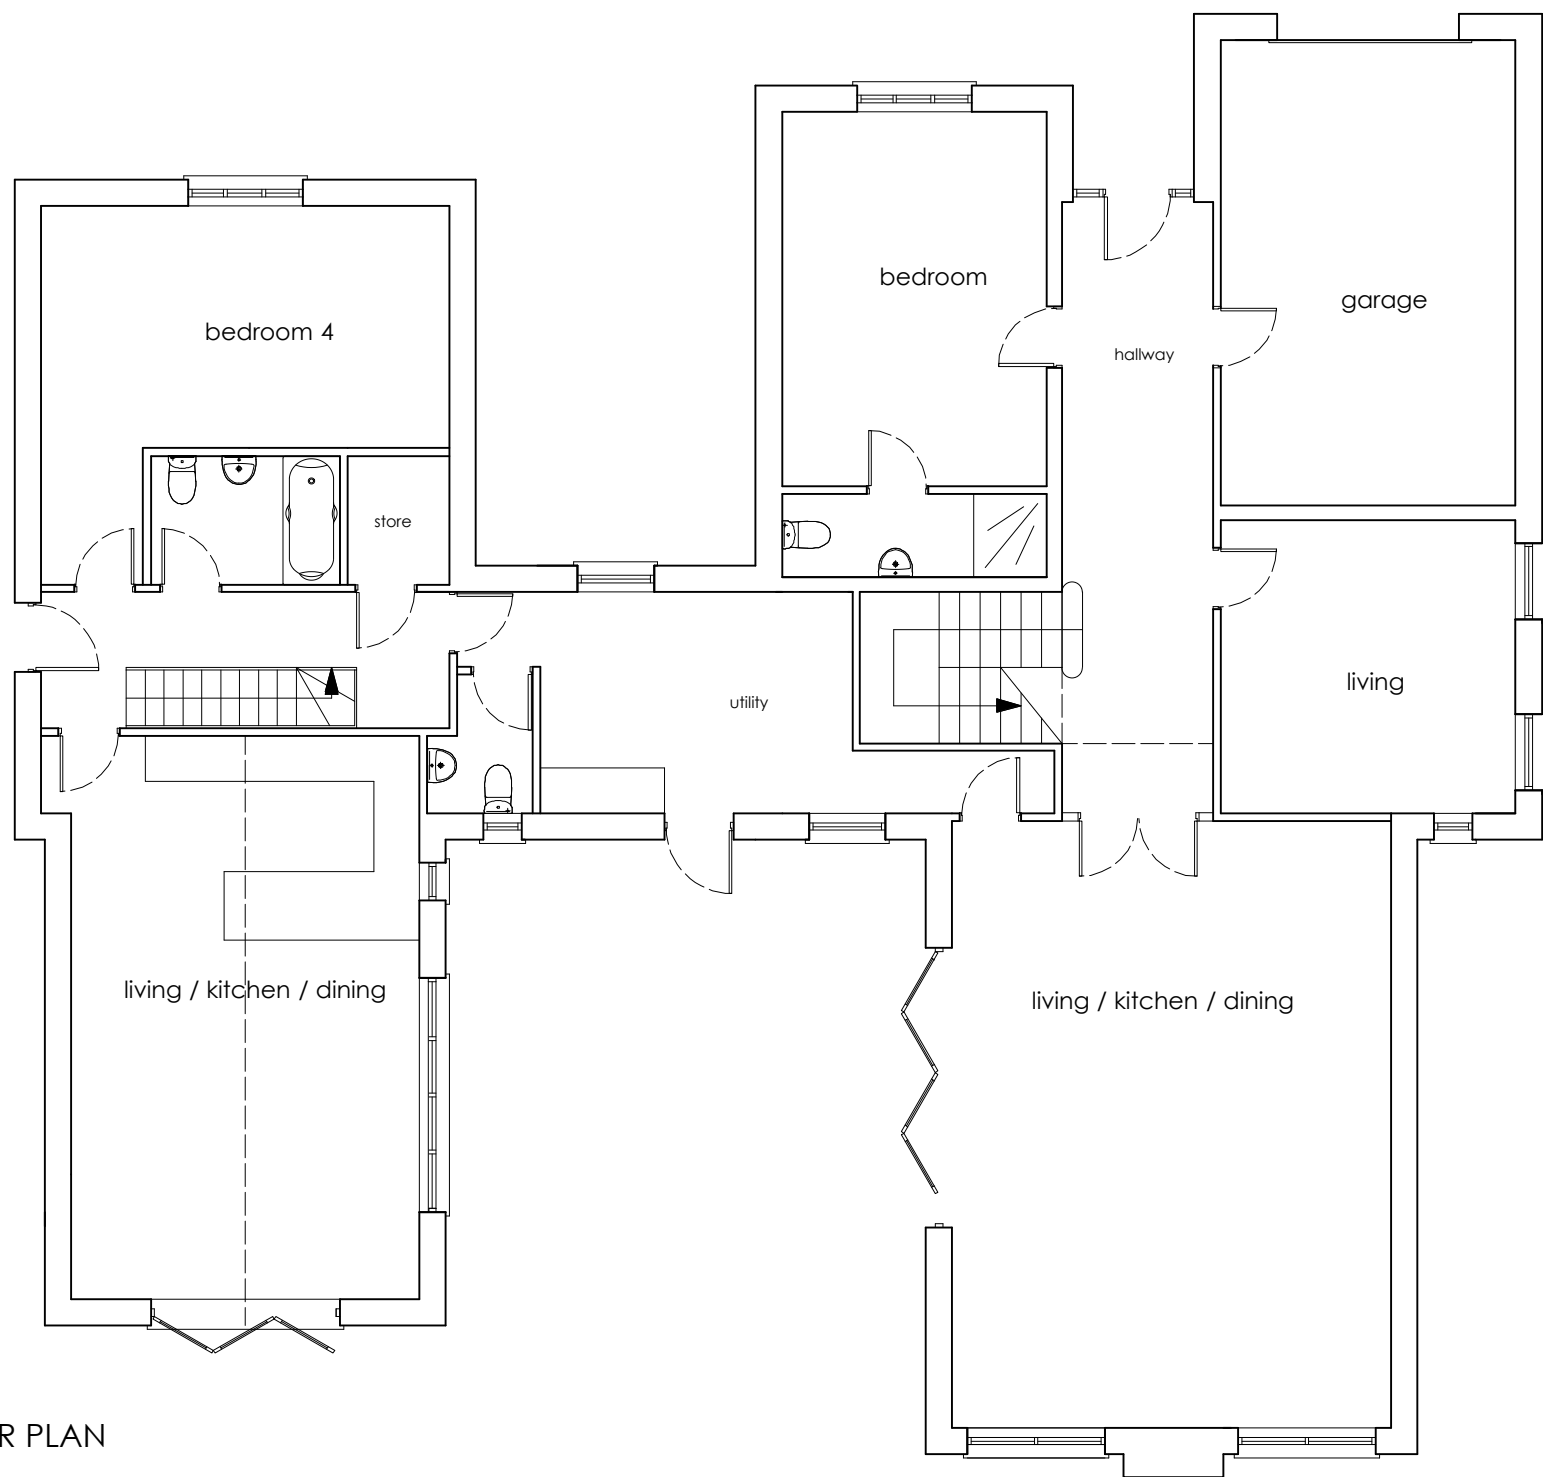
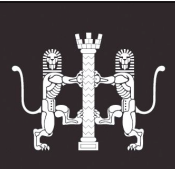


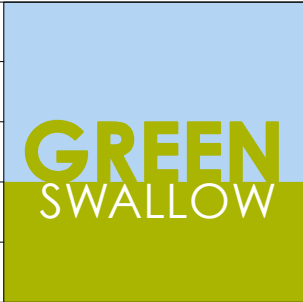

GROUND FLOOR PLAN

FOR PLANNING APPROVAL ONLY

Rev : E - 9/03/21 -
Planning Submission revision

ALL DIMENSIONS TO BE CHECKED ON SITE FIGURED DIMENSIONS TO BE TAKEN IN PREFERENCE TO SCALED DIMENSIONS copyright Green Swallow North Limited	RIBA CHARTERED ARCHITECTS		CLIENT : Mr & Mrs T Paton		
			PROJECT : Plot 4, West End, Rheda Park		
	DWG TITLE : As Prop Ground Floor plan				
	E - greenswallow@btinternet.com M - 07970 964184 Registered Office : Green Swallow North Limited, Swallow Barn, Blindcrake, Cumbria, CA13 0QP	JOB NO : 1000/4	Dwg No : 100	Rev : E	
		DATE : 16 Jan 2021		SCALE : 1 :100 @A3	
					




FIRSTX FLOOR PLAN


FOR PLANNING APPROVAL ONLY

Rev : A - 9/03/21 -
Planning Submission revision


ALL DIMENSIONS TO BE CHECKED ON SITE FIGURED DIMENSIONS TO BE TAKEN IN PREFERENCE TO SCALED DIMENSIONS copyright Green Swallow North Limited	RIBA CHARTERED ARCHITECTS				CLIENT : Mr & Mrs T Paton		
					PROJECT : Plot 4, West End, Rheda Park		
					DWG TITLE : As Prop First Floor plans		
	E - greenswallow@btinternet.com M - 07970 964184 Registered Office : Green Swallow North Limited, Swallow Barn, Blindcrake, Cumbria, CA13 0QP		JOB NO : 1000/4		Dwg No : 102	Rev : A	
			DATE : 16 Jan 2021		SCALE : 1 :100 @A3		
							

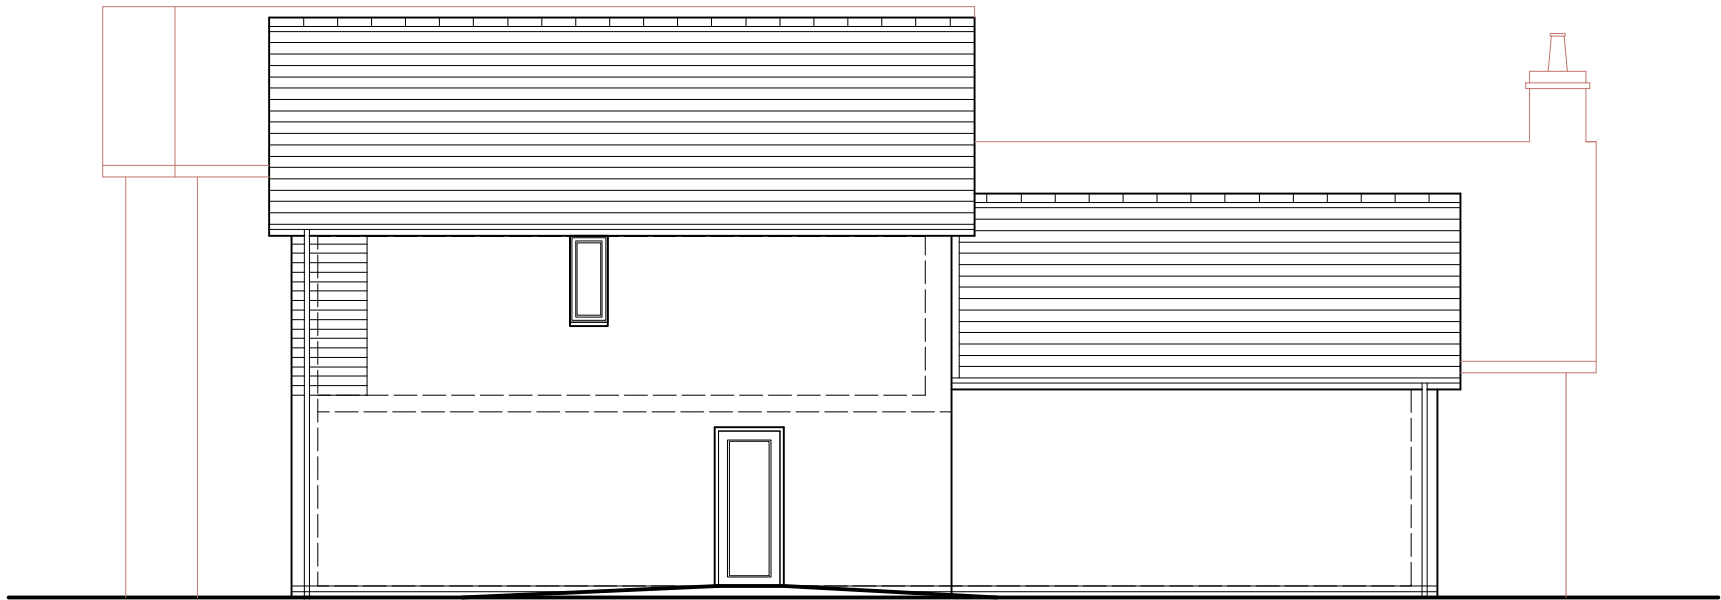

GABLE ELEVATION

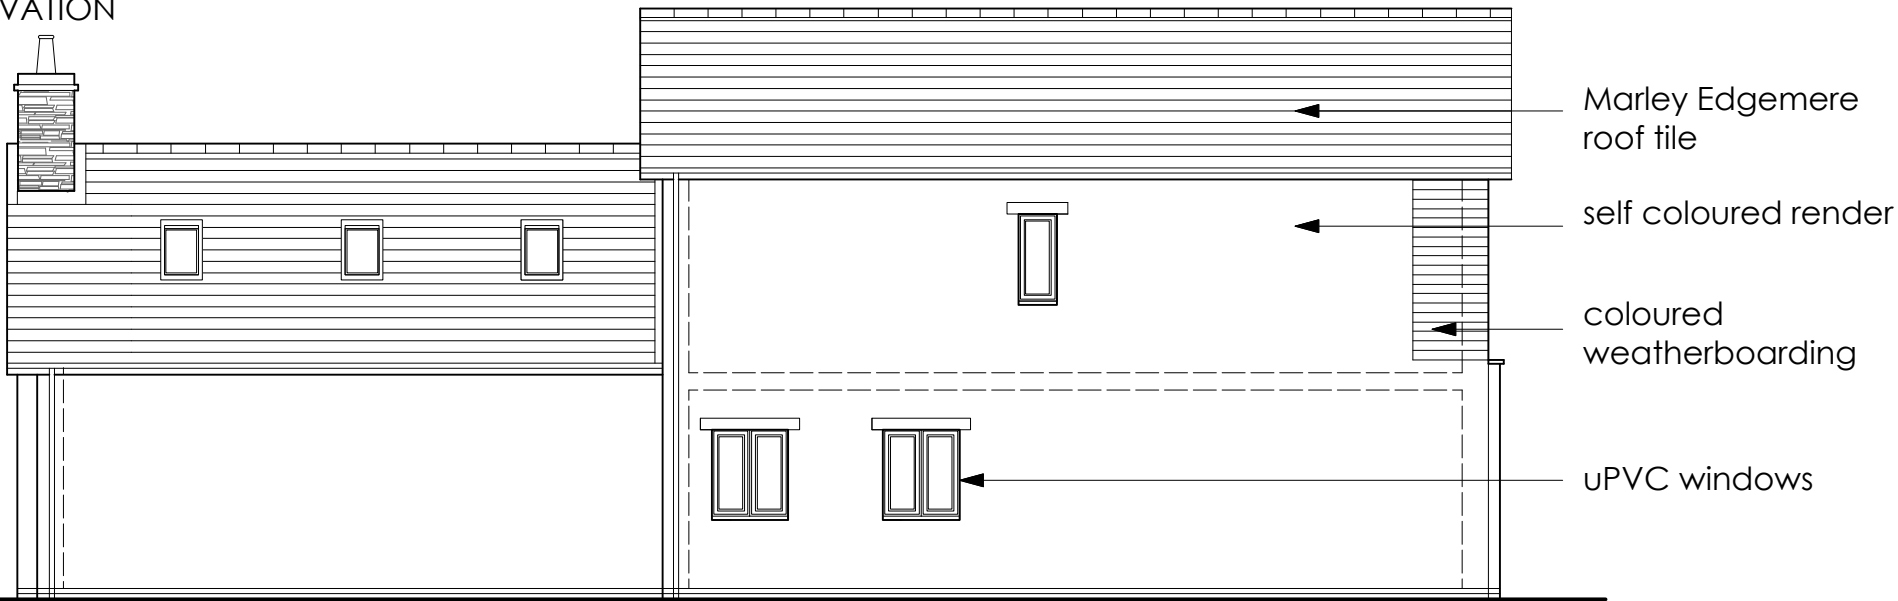

GABLE ELEVATION

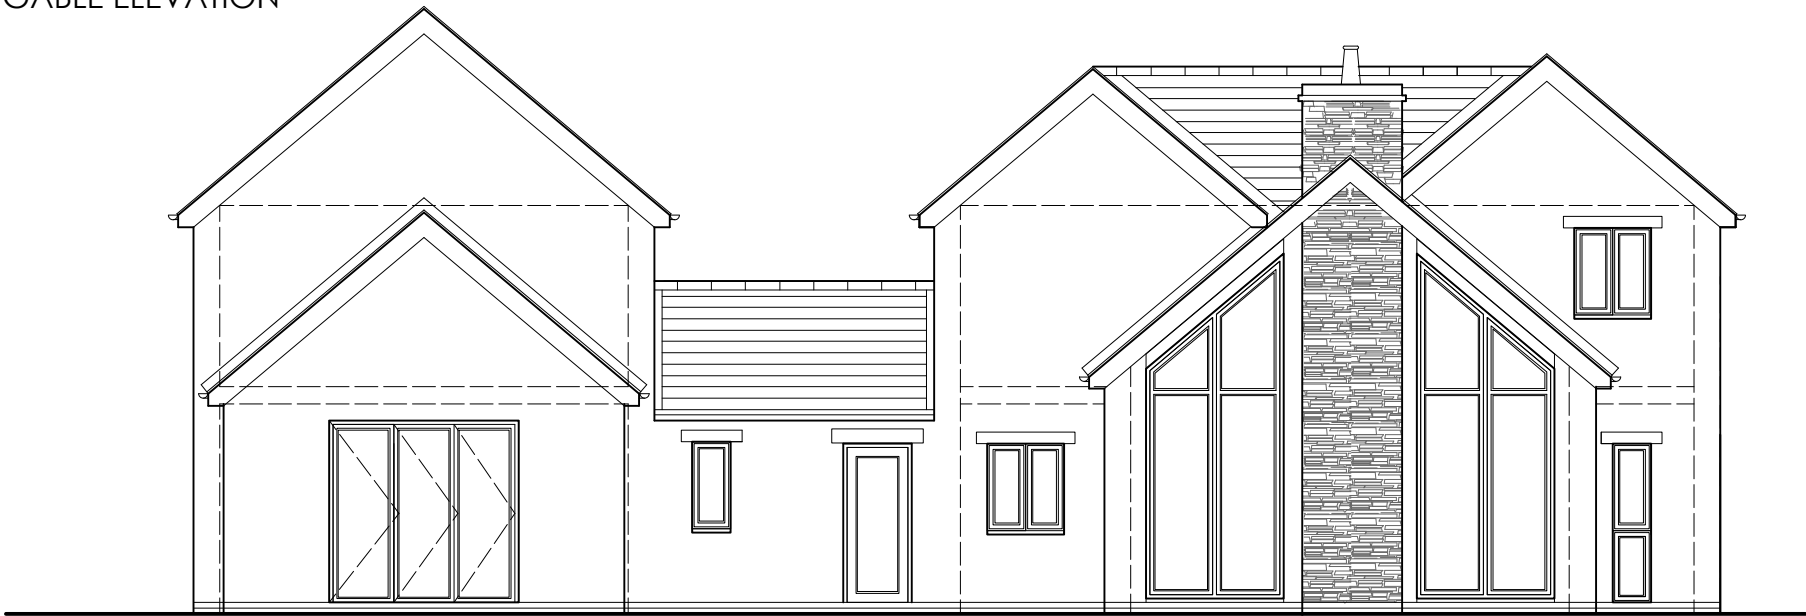

REAR ELEVATION




FRONT ELEVATION

FOR PLANNING APPROVAL ONLY

Rev : E - 9/03/21 -
Planning Submission revision

ALL DIMENSIONS TO BE CHECKED ON
SITE
FIGURED DIMENSIONS TO BE TAKEN IN
PREFERENCE
TO SCALED DIMENSIONS
copyright Green Swallow North
Limited

RIBA CHARTERED
ARCHITECTS

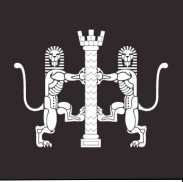

E - greenswallow@btinternet.com
M - 07970 964184
Registered Office : Green Swallow North Limited,
Swallow Barn, Blindcrake, Cumbria, CA13 0QP

CLIENT : Mr & Mrs T Paton
PROJECT : Plot 4, West End, Rheda Park
DWG TITLE : As Proposed Elevations

JOB NO : 1000/4 Dwg No : 101 Rev : E
DATE : 16 Jan 2021 SCALE : 1 :100 @A3

GREEN
SWALLOW