


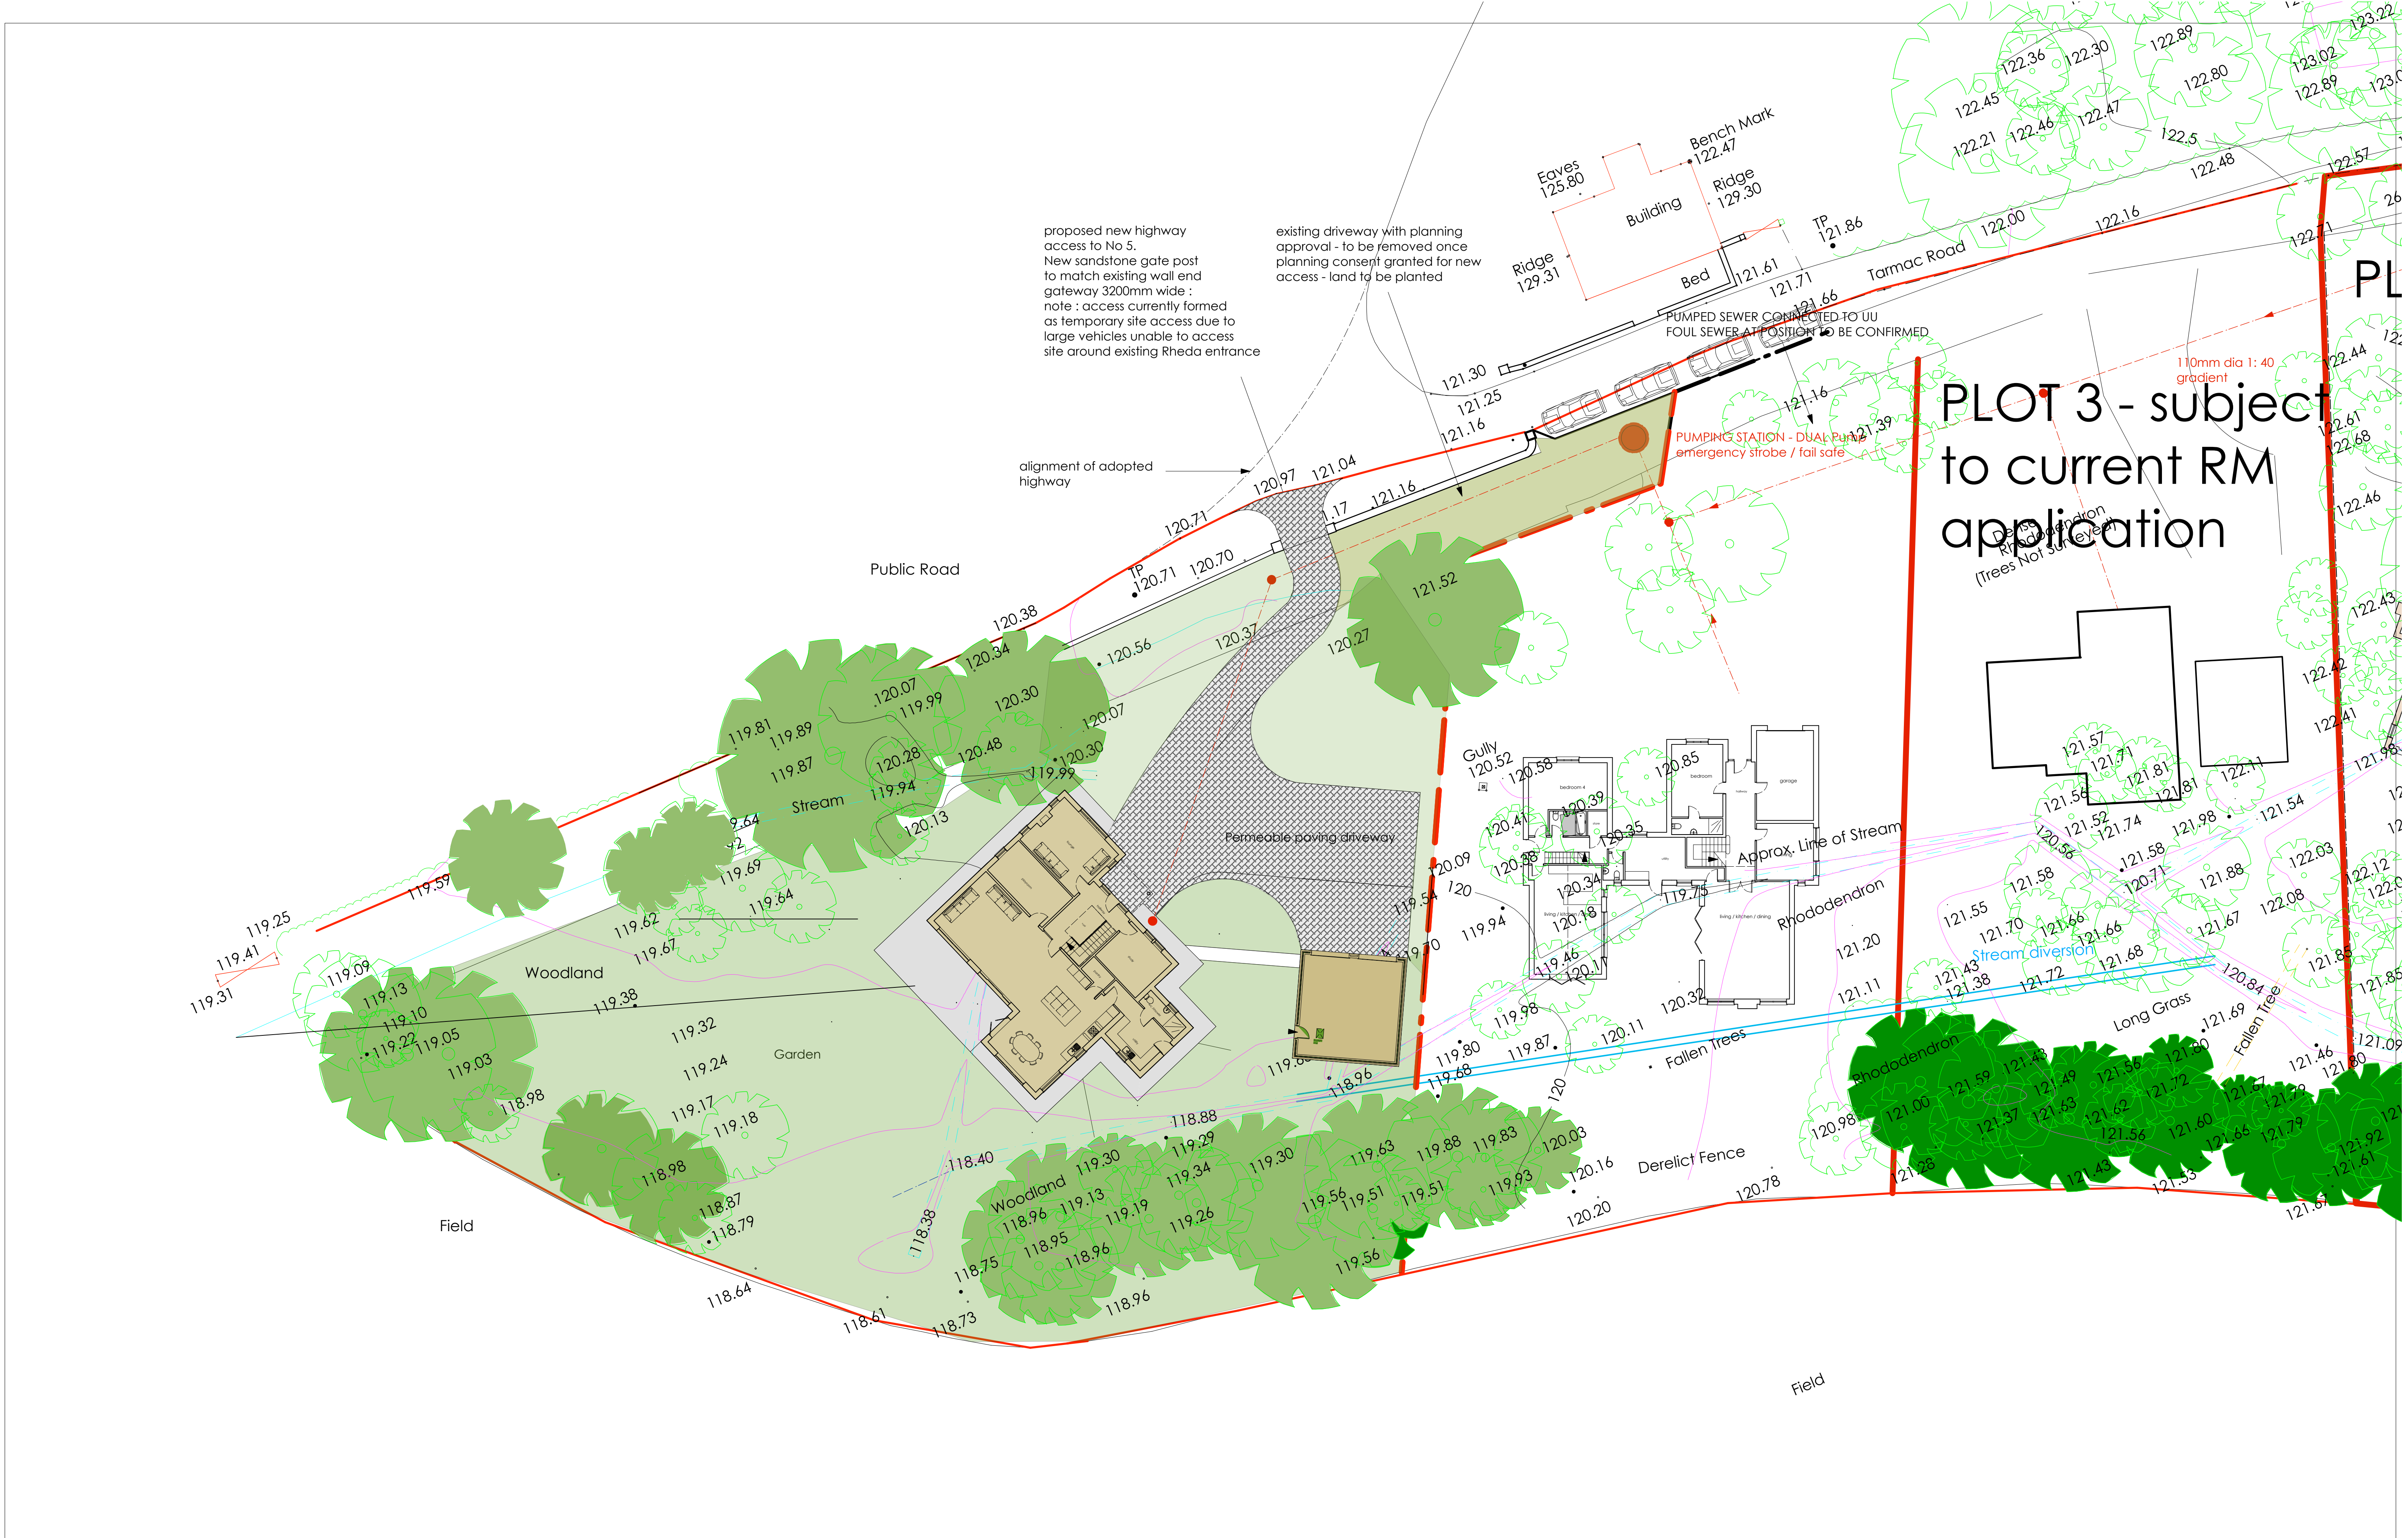

PLOT 3 - subject to current RM application

FOR PLANNING APPLICATION ONLY

ALL DIMENSIONS TO BE CHECKED ON SITE		CLIENT : Mr & Mrs Jackson	
FIGURED DIMENSIONS TO BE TAKEN IN PREFERENCE TO SCALED DIMENSIONS		PROJECT : No 5, Rheda Park, Rheda	
copyright Green Swallow North Limited		DWG TITLE : As Proposed Site Plan	
E - greenswallow@btinternet.com		JOB NO : 1000/5	Dwg No : 101
M - 07970 964184		DATE : 1 June 2021	SCALE : 1 : 200 @A1
		REV B - 16 June 2021 - Planning Revision	

