



GROUND FLOOR PLAN.

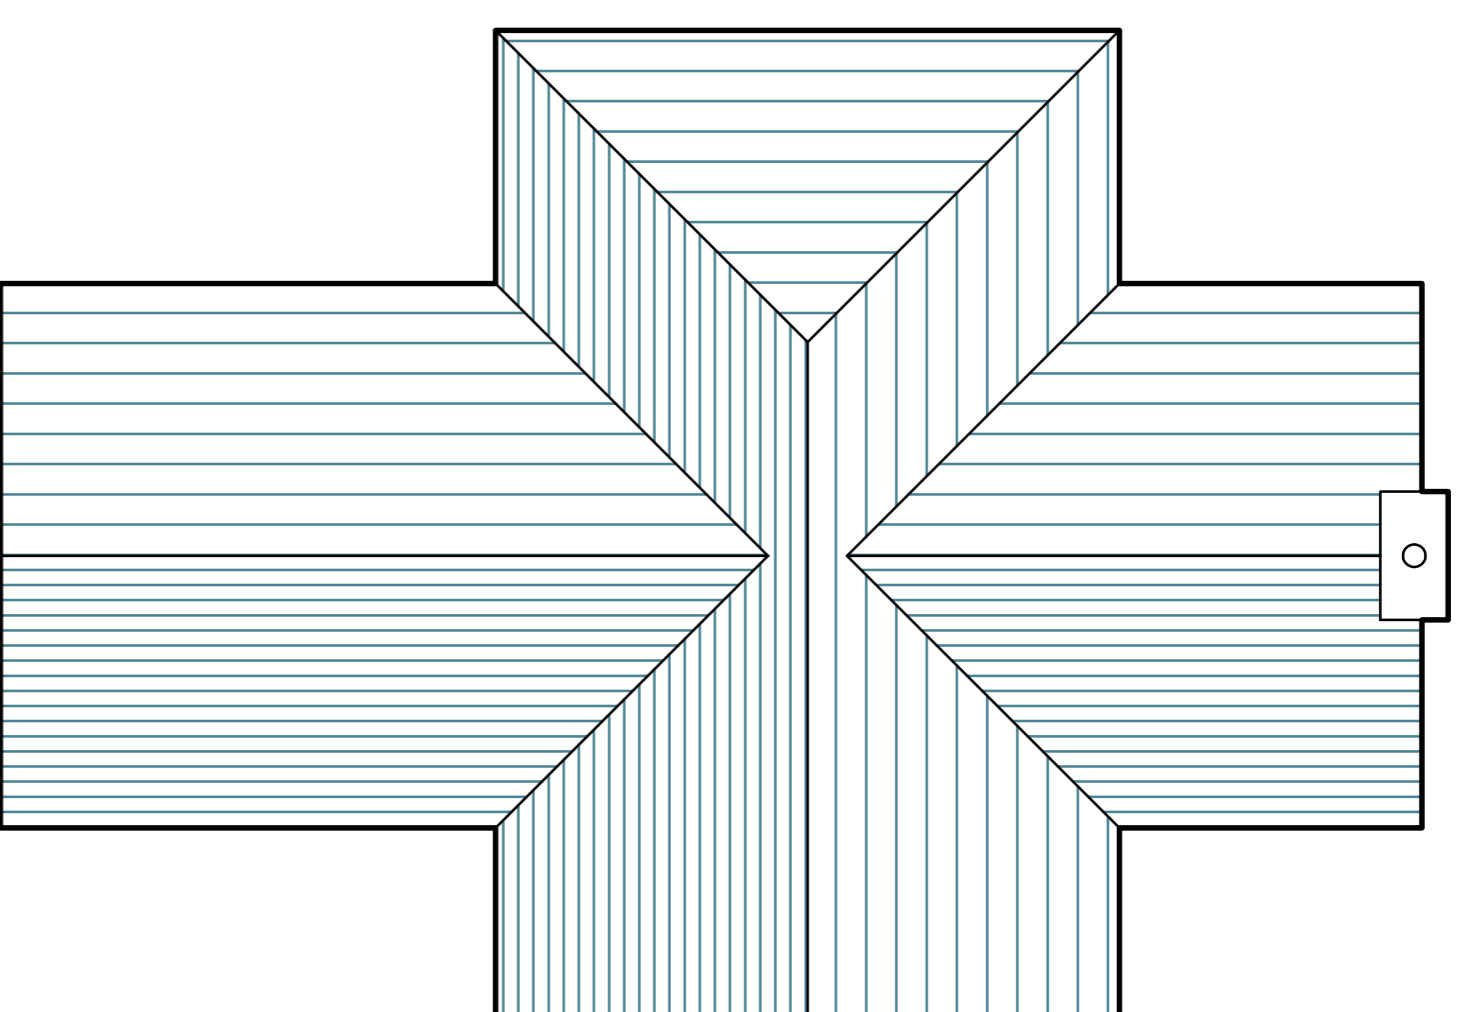

ROOF PLAN.

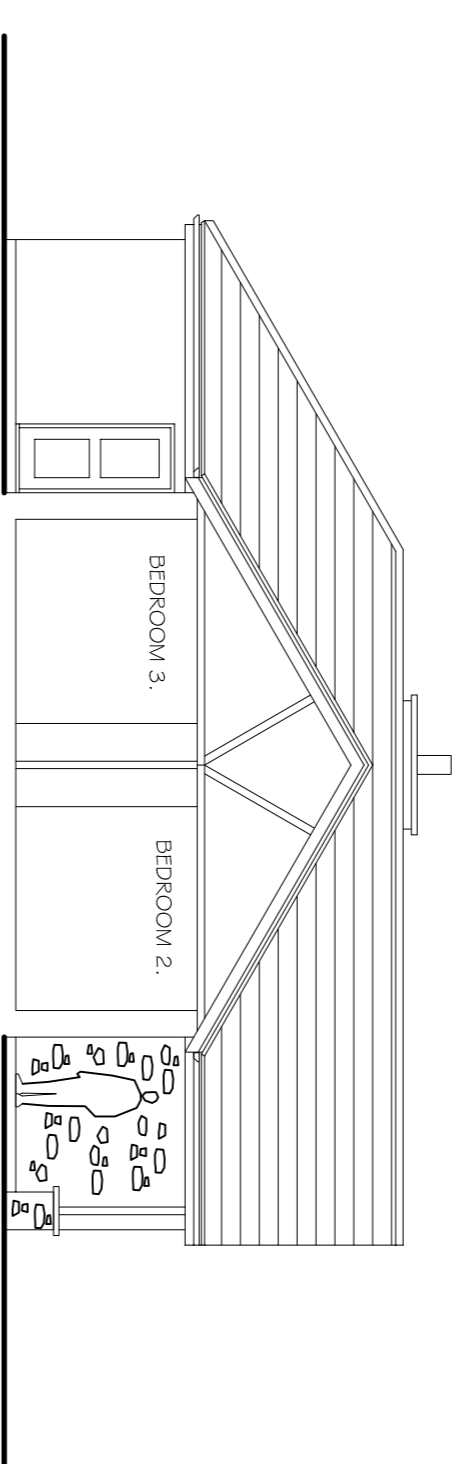

SECTION.


The copyright of this drawing and design is vested with Bywater + Tweedale and must not be copied or reproduced without first obtaining the written consent of the author. This drawing must not be scaled. Only figured dimensions are to be used. All dimensions, levels, alignments, angles etc. are to be verified on site against existing conditions by qualified persons. Any discrepancies are to be reported to the architect in writing for clarification prior to execution of the work.

NOTES


FOR SITE PLAN AS EXISTING SEE DRAWING 10042 / 1.
FOR SITE PLAN AS PROPOSED SEE DRAWING 10042 / 2.

INTERNAL FLOOR AREA:
162sq.m (1,744sq.ft).


Rev.	Details	Date

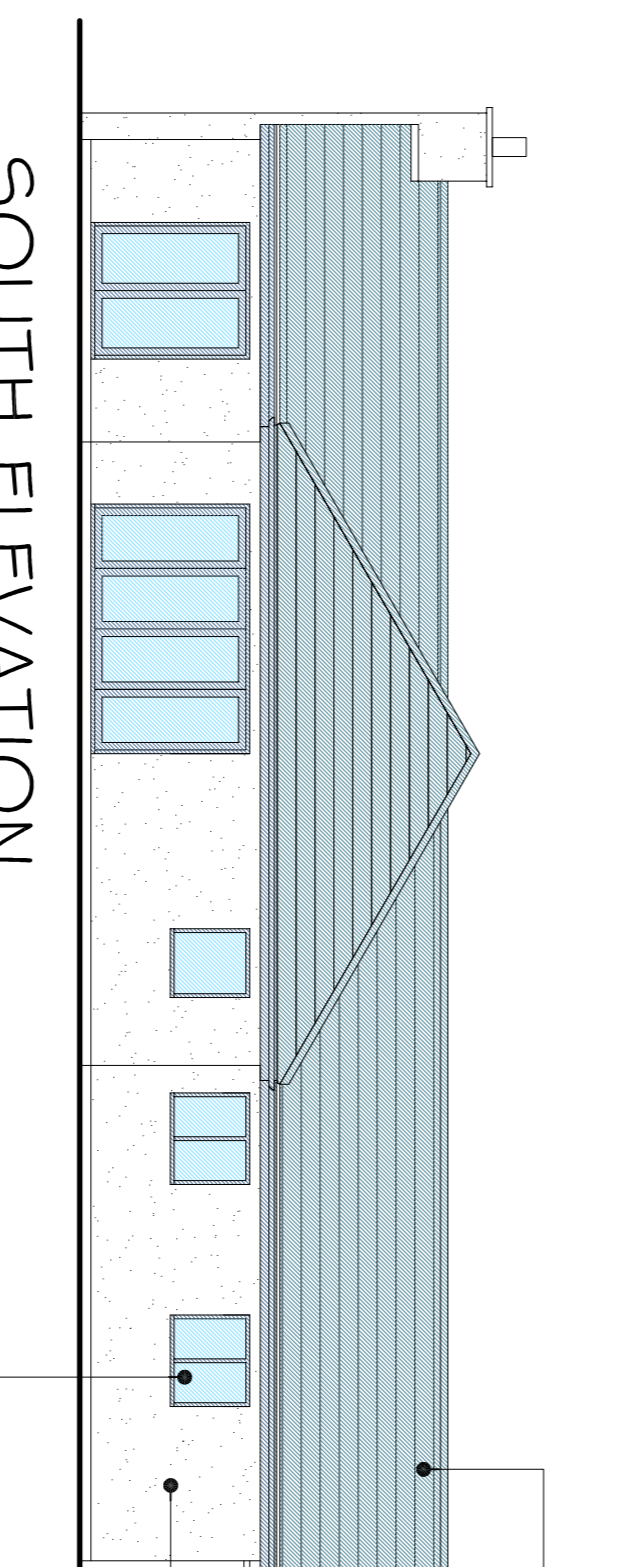


SOUTH ELEVATION.

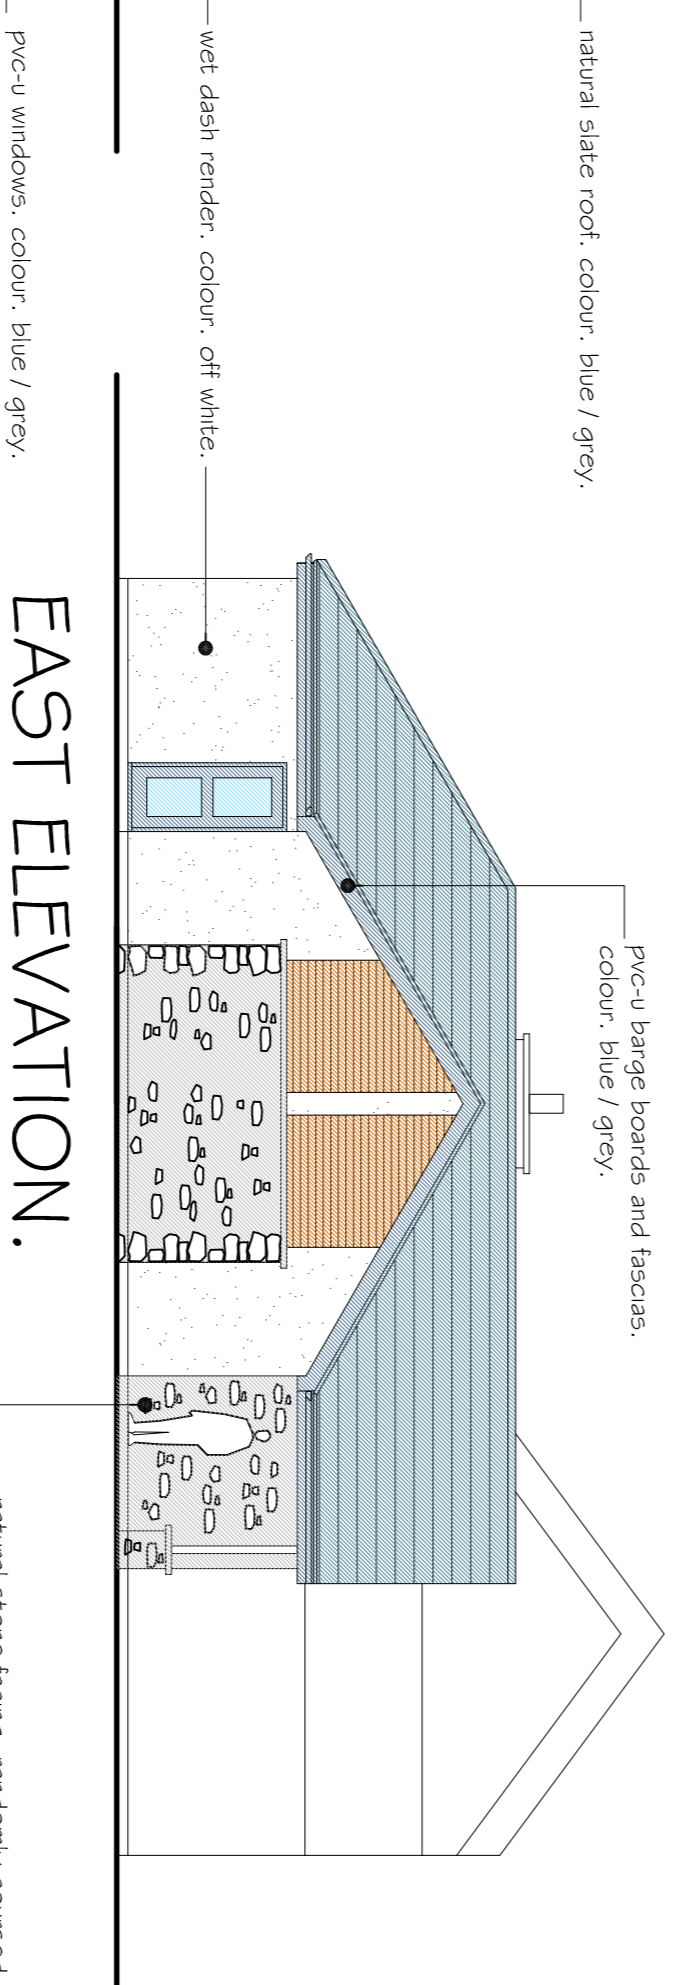


EAST ELEVATION.

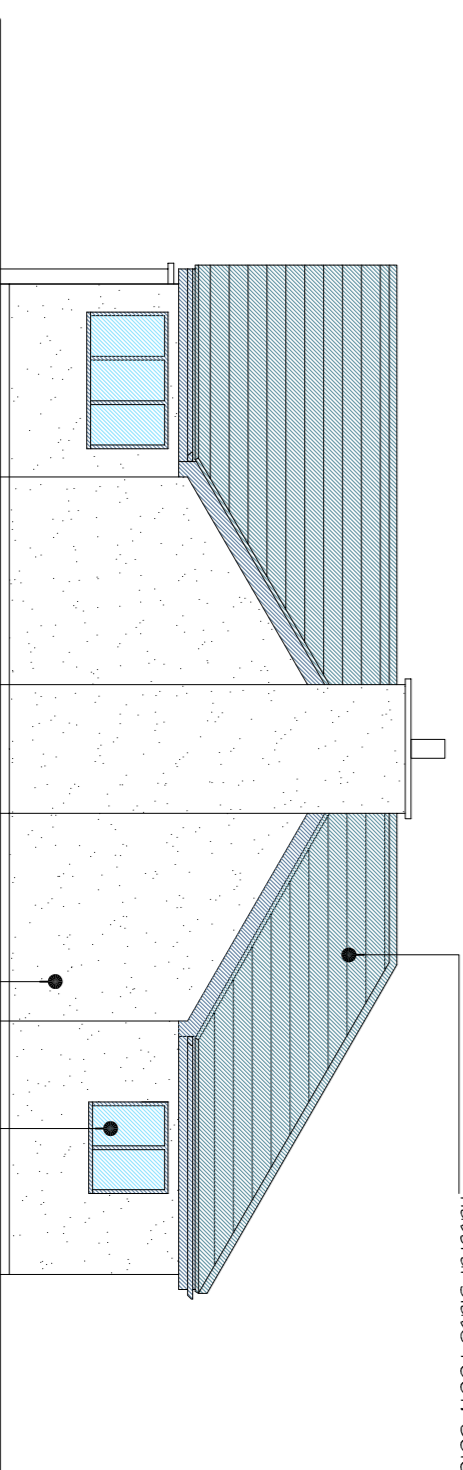


WEST ELEVATION.

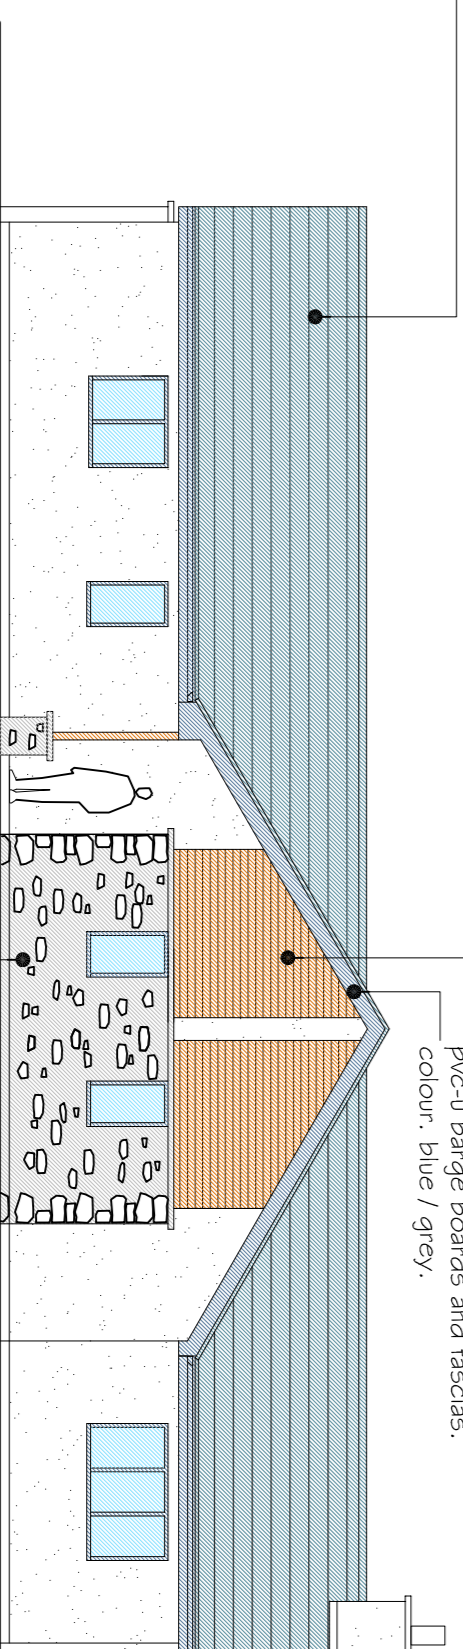

NORTH ELEVATION.

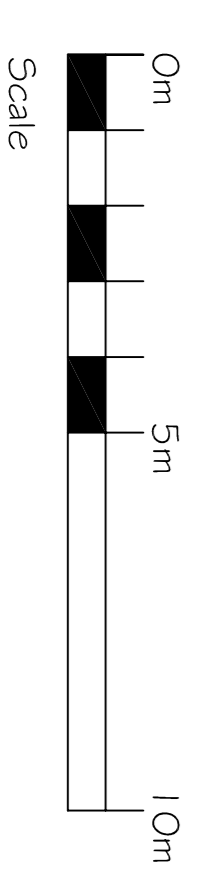

Client		M & G Developments Ltd.
Project		New Dwelling Raceside, Kirksanton, Millom.
Drawing		Floor Plan, Roof Plan, Elevations & Section, PLANNING.
Scale	1:100@A1	Auth.
Date	4/21	GB.
Drawing Number	10042 / 3.	Revision


**BYWATER
+
TWEEDALE**
 Architects

Springfield
 Preston Patrick
 Minthorpe
 Cumbria
 LA7 7PB
 Tel: 015395 - 67977
 Fax: 015395 - 67976
enquiries@bywatertweedale.co.uk
www.bywatertweedale.co.uk