



GROUND FLOOR PLAN.

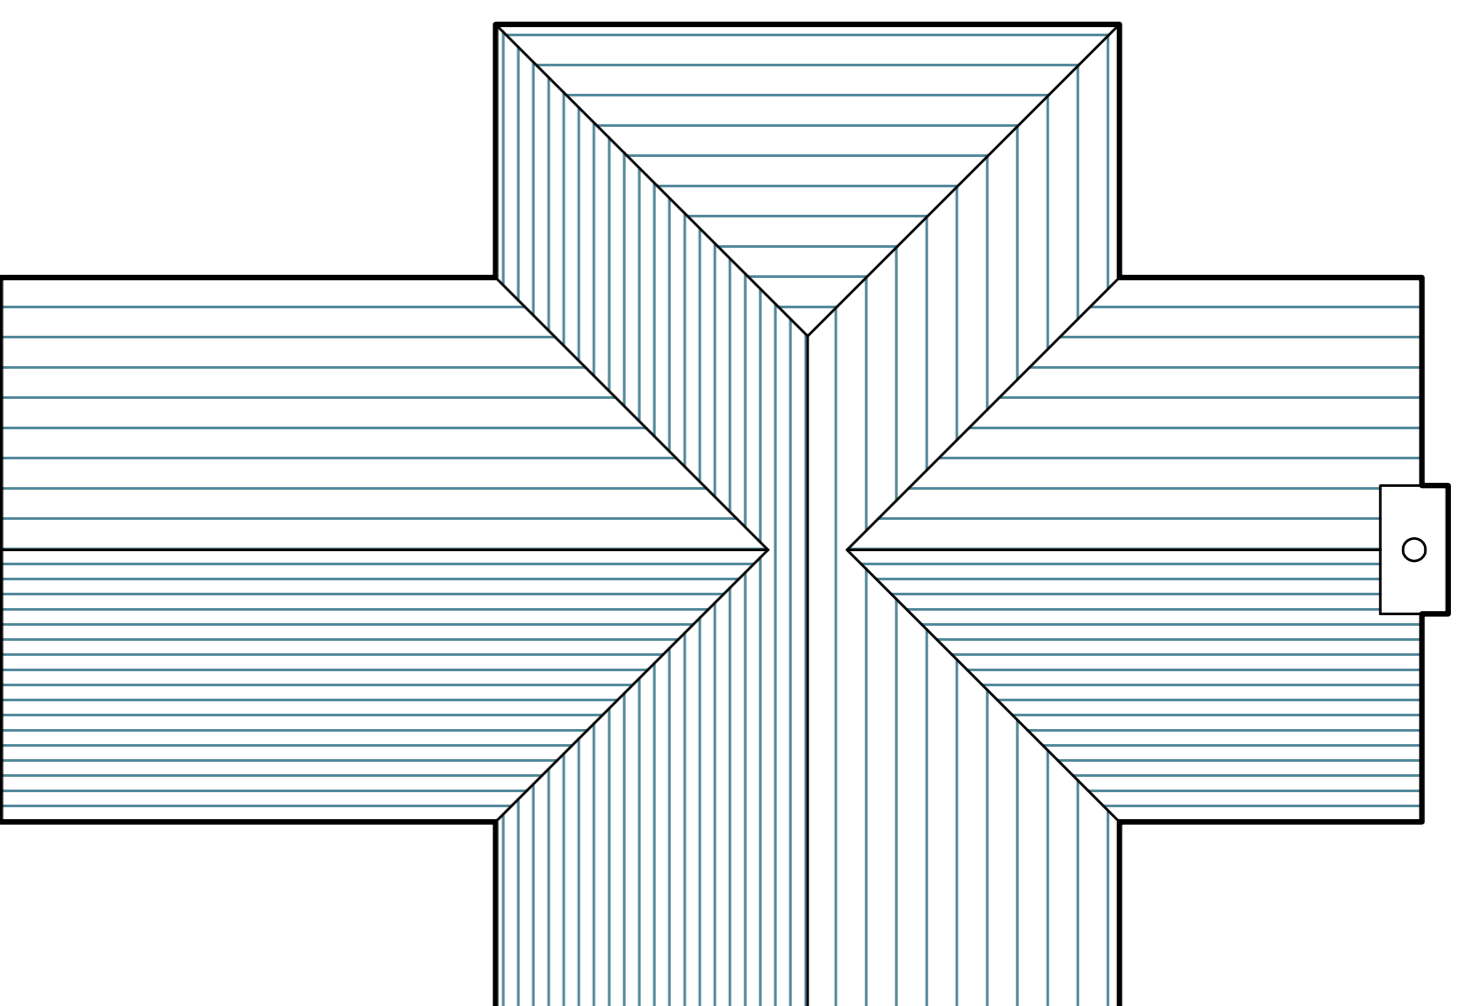

ROOF PLAN.

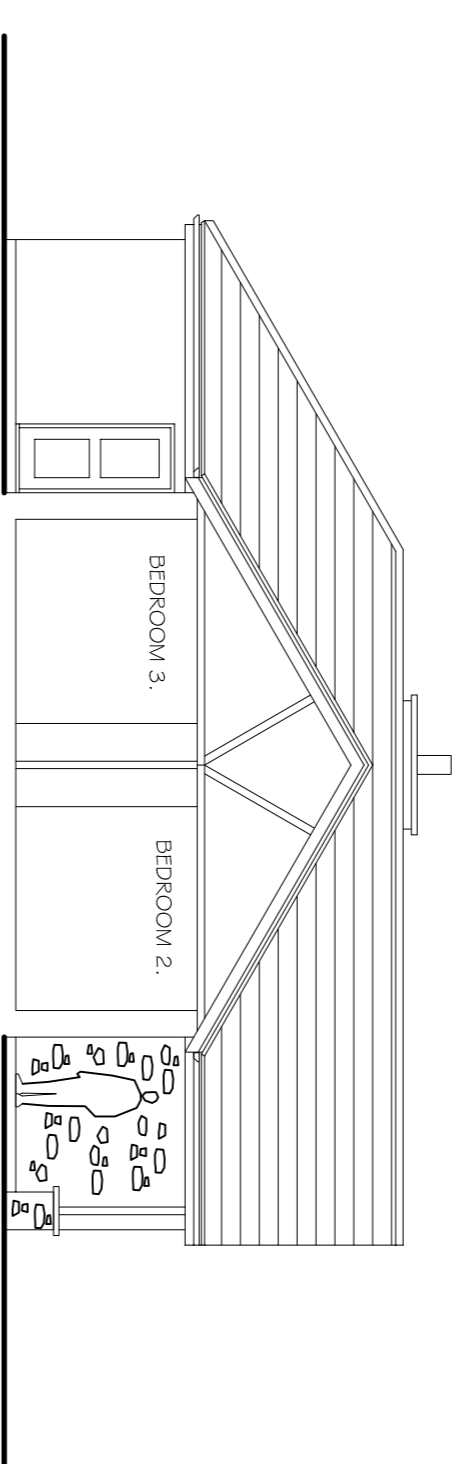

SECTION.

The copyright of this drawing and design is vested with Bywater + Tweedale and must not be copied or reproduced without first obtaining the written consent of the author. This drawing must not be scaled. Only figured dimensions are to be used. All dimensions, levels, alignments, angles etc. are to be verified on site against existing conditions by qualified persons. Any discrepancies are to be reported to the architect in writing for clarification prior to execution of the work.


NOTES

FOR SITE PLAN AS EXISTING SEE DRAWING 10042 / 1.


FOR SITE PLAN AS PROPOSED SEE DRAWINGS 10042 / 2B & 4A.

INTERNAL FLOOR AREA: 162sq.m (1,744sq.ft).


Rev.	Details	Date
A.	Elevation revisions.	5/21

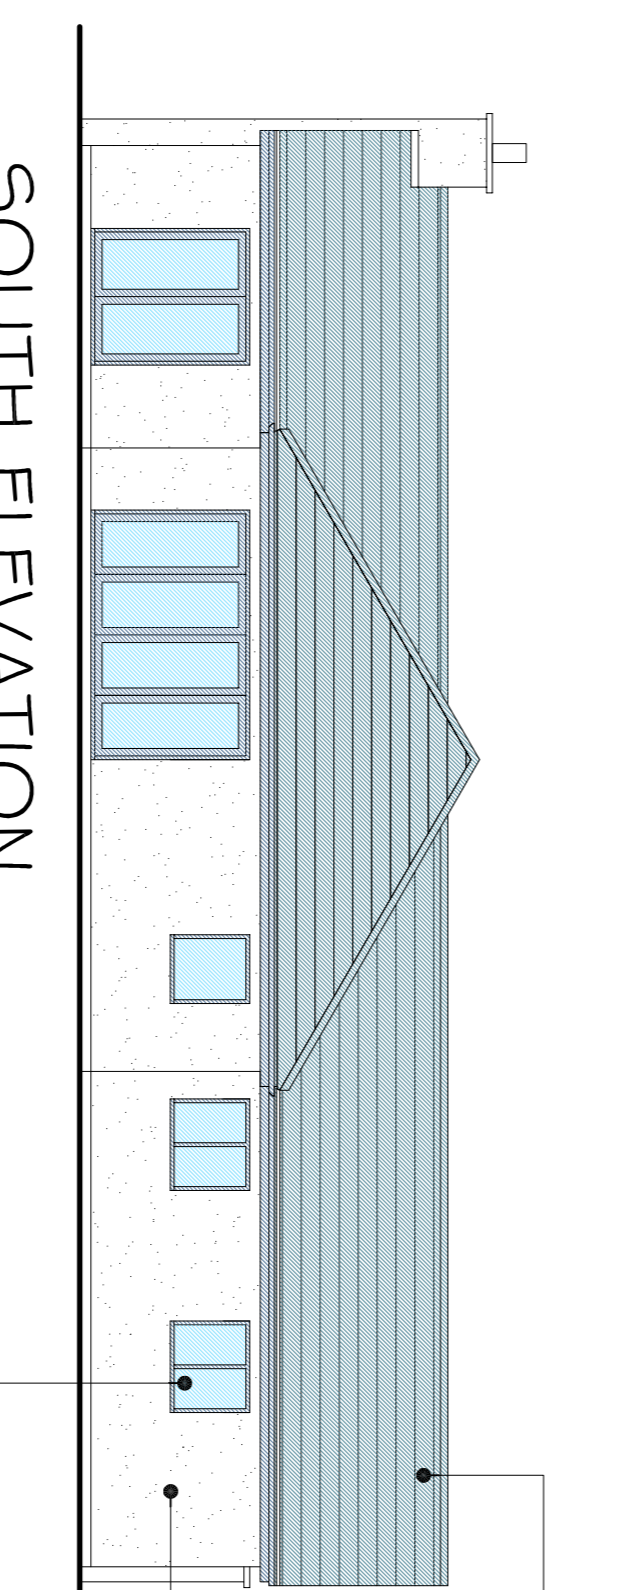


SOUTH ELEVATION.

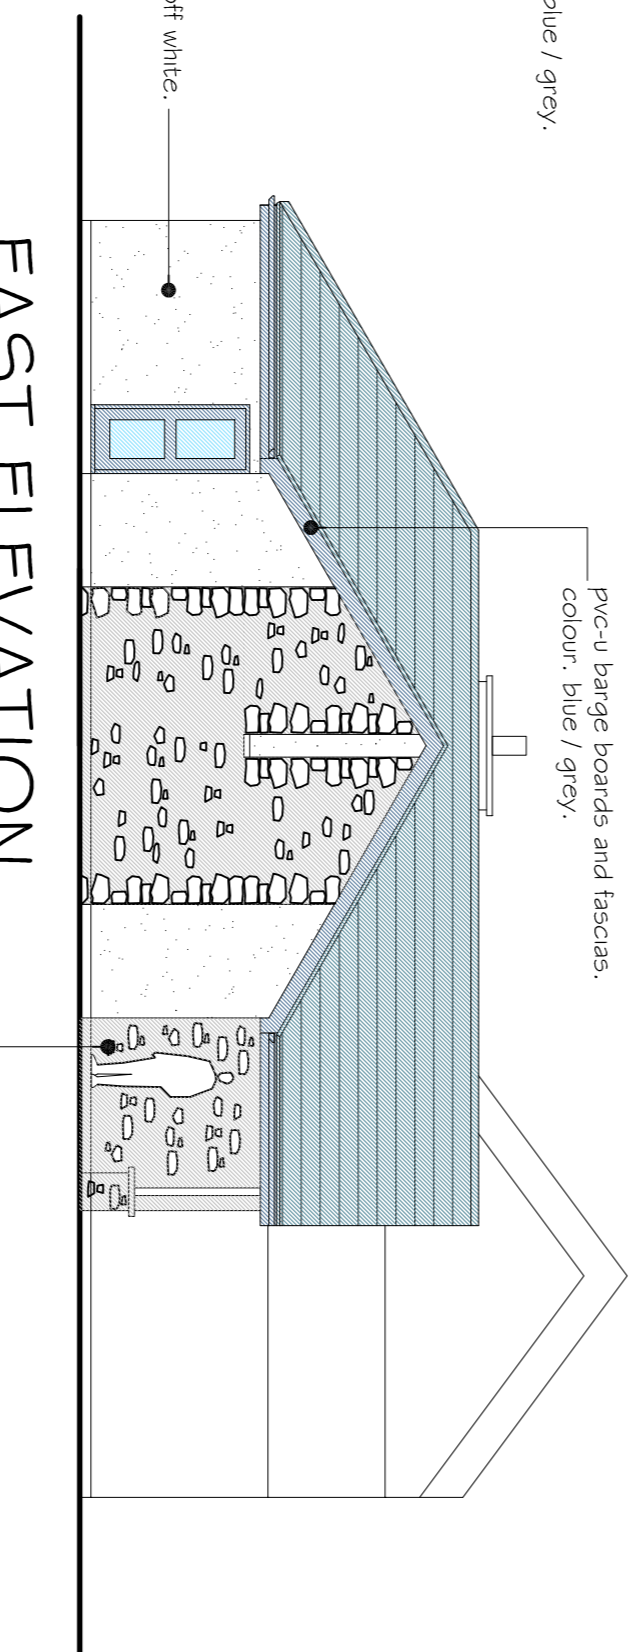


EAST ELEVATION.

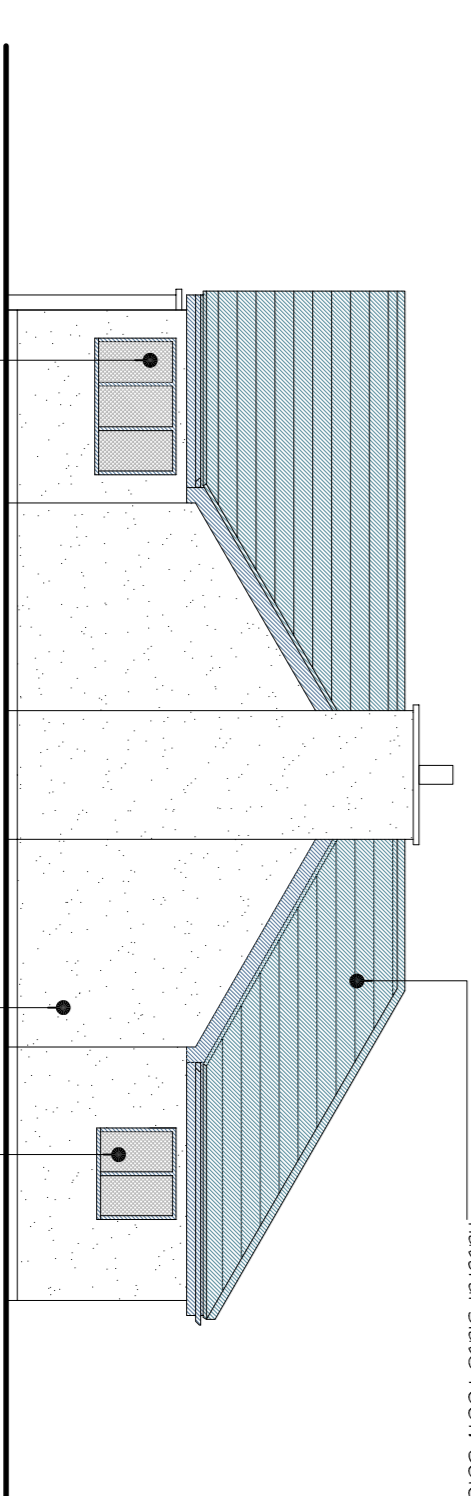

WEST ELEVATION.

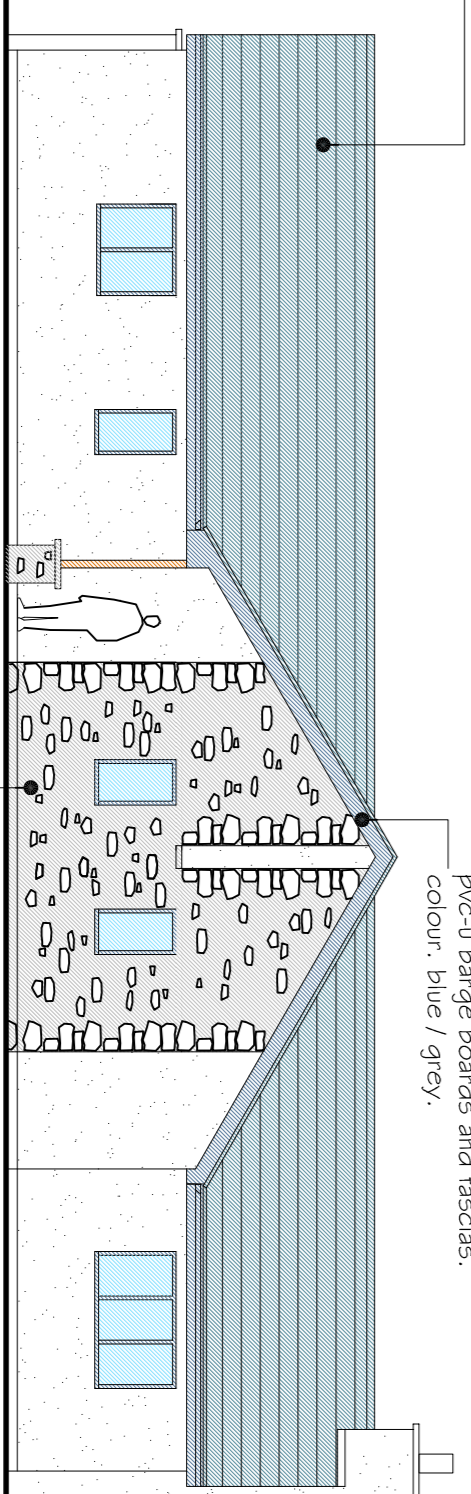

NORTH ELEVATION.

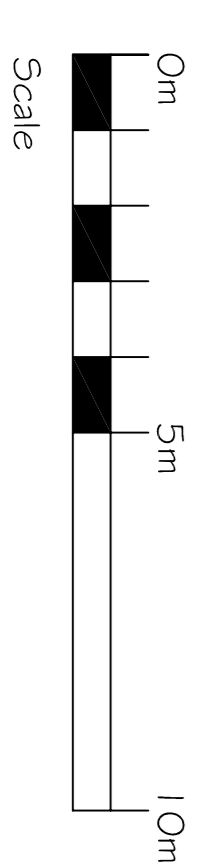

BYWATER + TWEEDALE
Architects

Springfield
Preston Patrick
Munthorpe
Cumbria
LA7 7PB
Tel: 015395 - 67977
Fax: 015395 - 67976
enquiries@bywatertweedale.co.uk
www.bywatertweedale.co.uk

Client		M & G Developments Ltd.
Project		New Dwelling Raceside, Kirksanton, Millom.
Drawing		Floor Plan, Roof Plan, Elevations & Section, PLANNING.
Scale	1:100@A1	Auth.
Date	4/21	GB.
Drawing Number	10042 / 3.	Revision
	A.	