



FENCE DETAILS.

PLAN.

 


new hit and miss timber fence with natural finish.

new hedge from indigenous species.

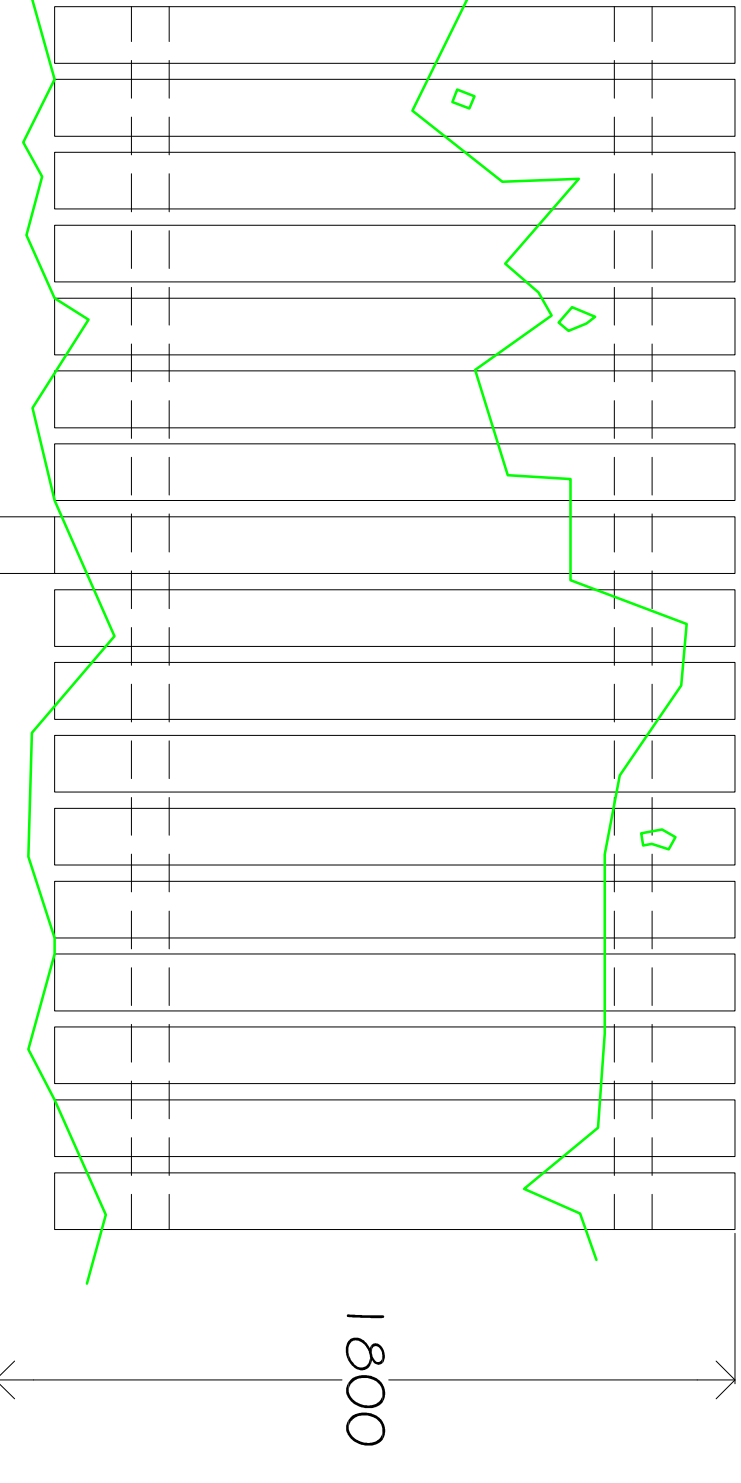

ELEVATION.

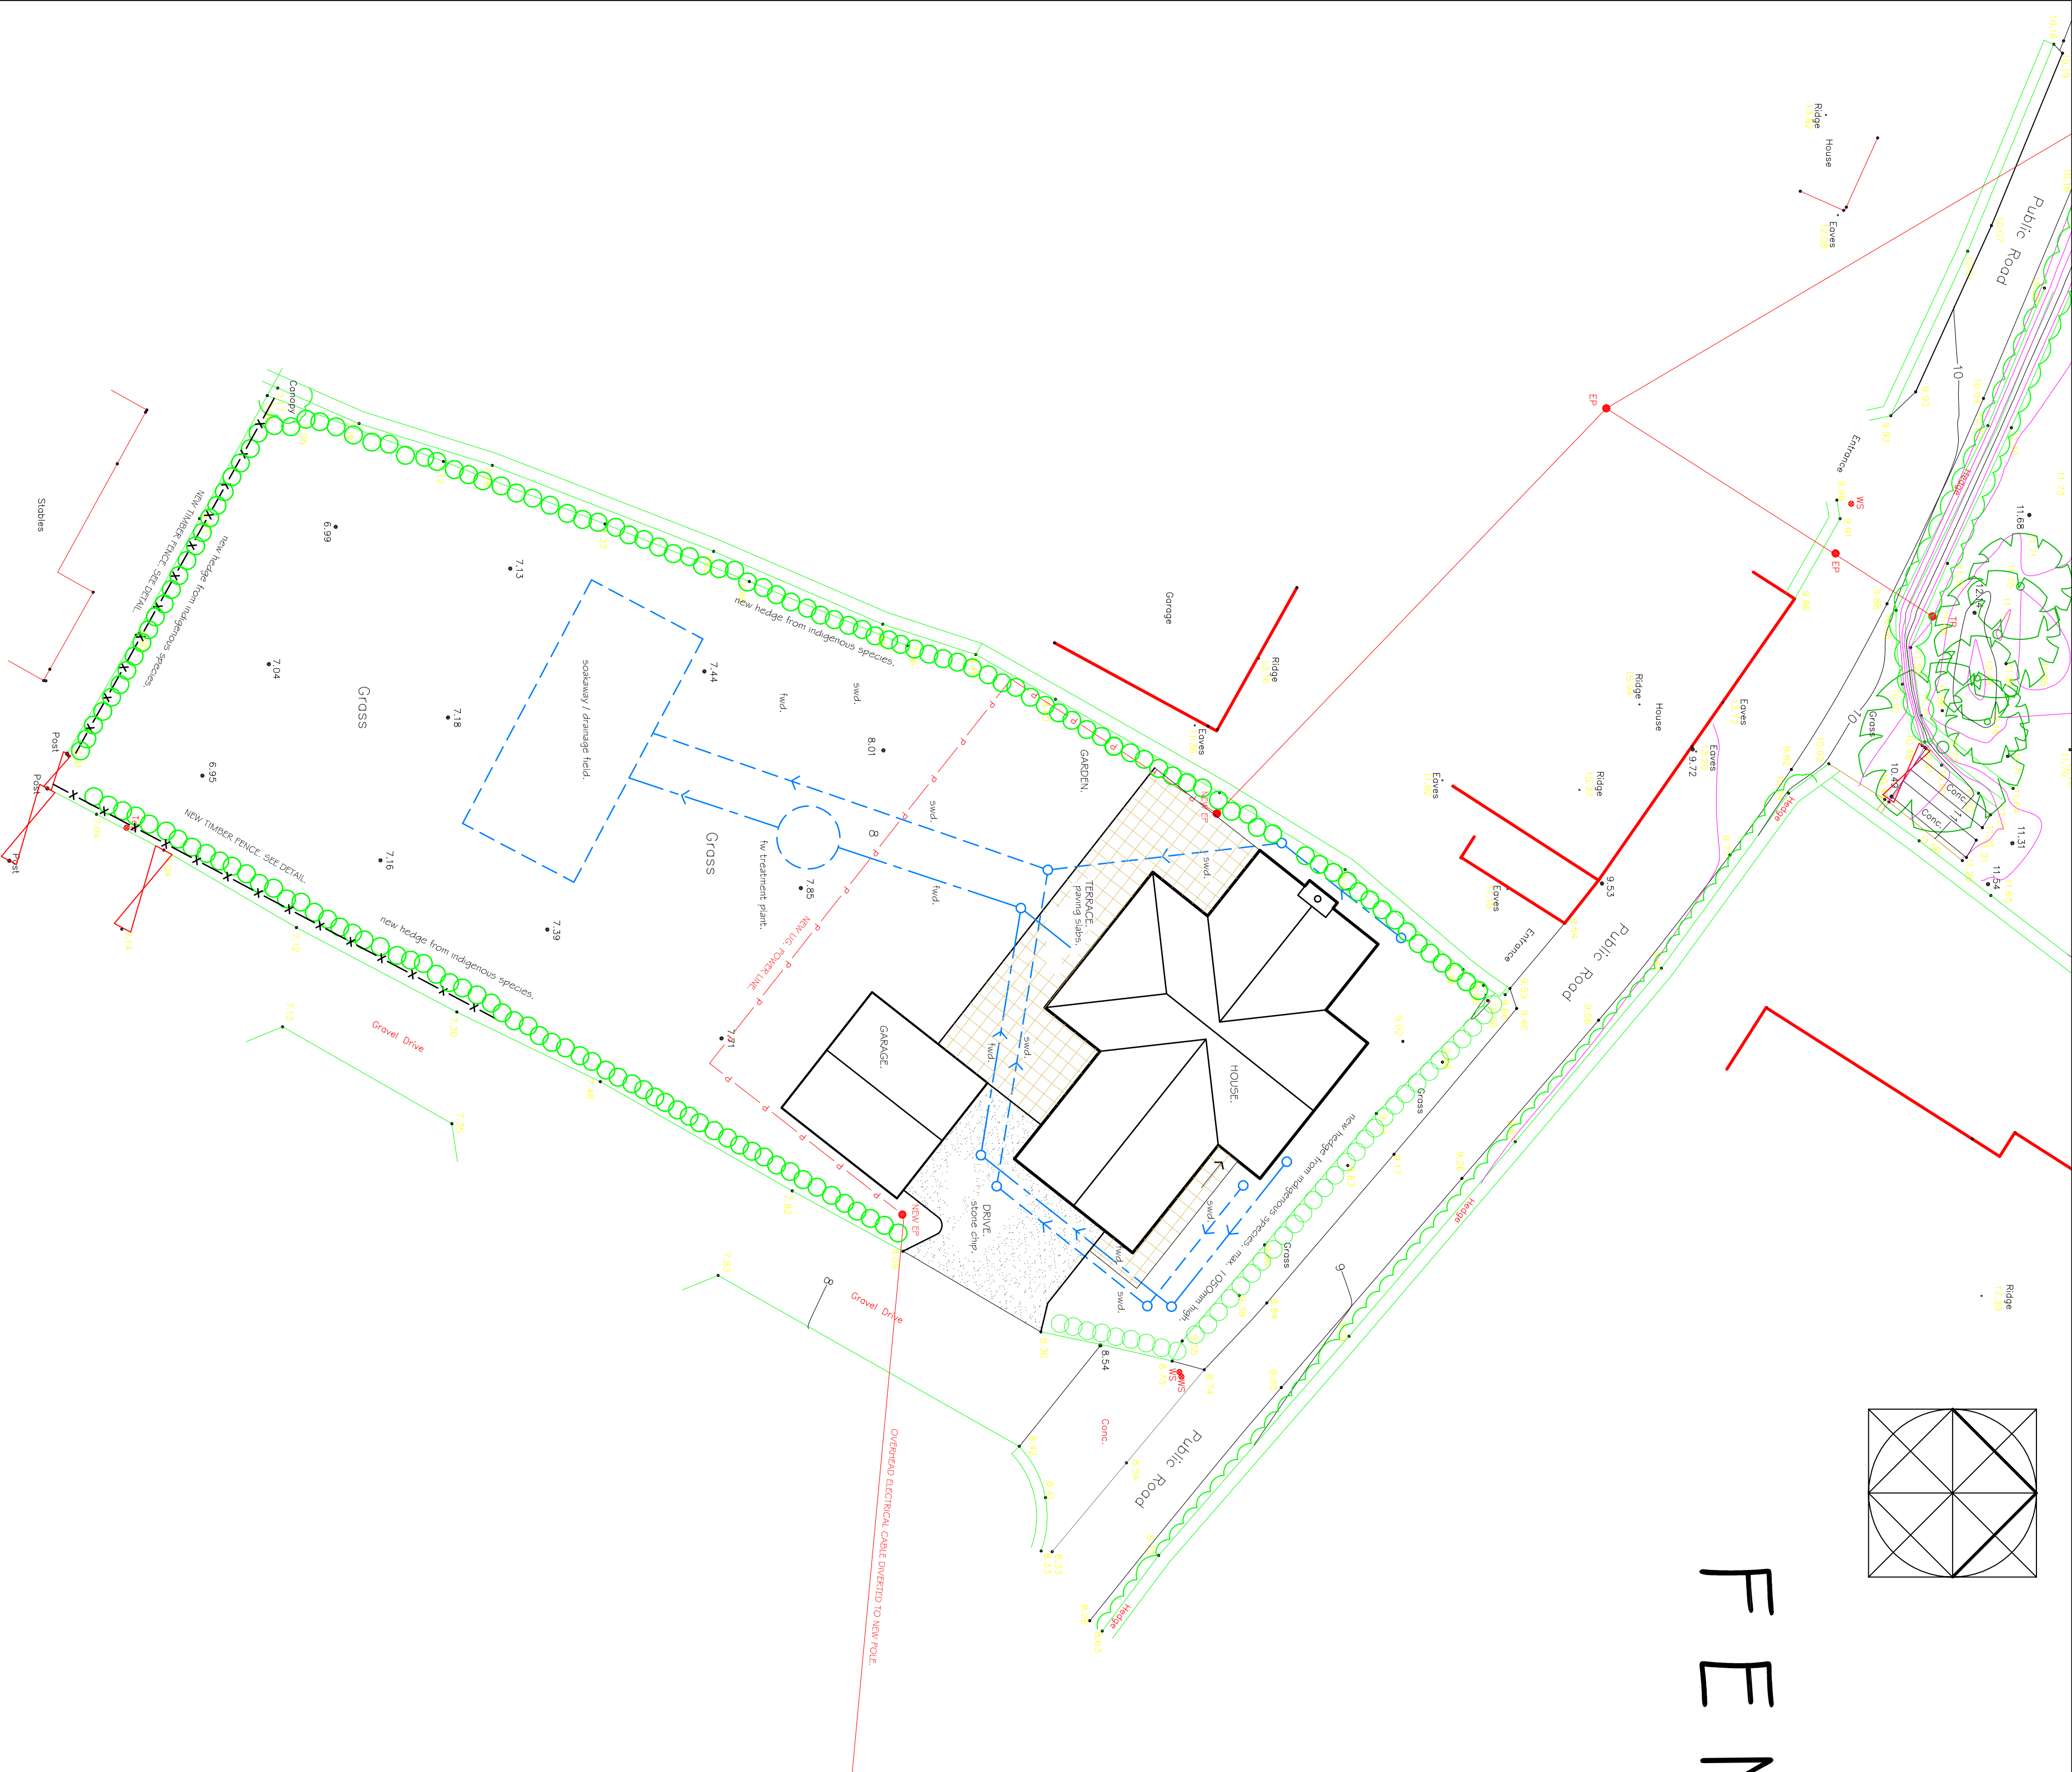


SITE PLAN.

0m 10m 20m 30m 40m 50m 60m

Scale

The copyright of this drawing and design is vested with Bywater + Tweedale and must not be copied or reproduced without first obtaining written permission from the author. This drawing must not be scaled. Only figured dimensions are to be used. All dimensions, levels, alignments, angles etc. are to be verified on site against existing conditions by qualified persons. Any discrepancies are to be reported to the architect in writing for clarification prior to execution of the work.

B.	Hedge alongside highway reduced to maximum height of 1.000m.	6/21
A.	Drive access and landscaping revised.	5/21
Rev.	Details	Date



**BYWATER
+
TWEEDALE**

Architects

Springfield
Preston Patrick
Mintthorpe
Cumbria
LA7 7PB

Tel: 015395 – 67977
Fax: 015395 – 67976

enquiries@bywatertweedale.co.uk
www.bywatertweedale.co.uk

Client	M & G Developments Ltd.	
Project	New Dwelling Raceside, Kirksanton, Millom.	
Drawing	Site Plan as Proposed. Drainage. PLANNING.	
Scale	1:200@A1	Auth.
Date	4/21	GB.
Drawing Number		Revision
10042 / 4. B.		