


0m 10m 20m 30m 40m 50m 60m

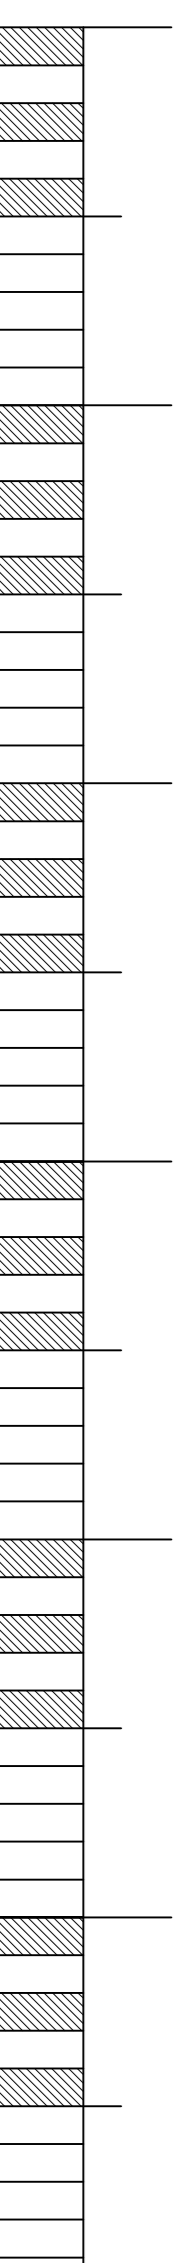


Scale

SITE PLAN.

The copyright of this drawing and design is vested with Bywater + Tweedale and must not be copied or reproduced without first obtaining written consent from the author. This drawing must not be scaled. Only figured dimensions are to be used. All dimensions, levels, alignments, angles etc. are to be verified on site against existing conditions by qualified persons. Any discrepancies are to be reported to the architect in writing for clarification prior to execution of the work.

Rev. Details	Date


**BYWATER
+
TWEEDALE**
 Architects

Springfield
 Preston Patrick
 Minthorpe
 Cumbria
 LA7 7PB
 Tel: 015395 - 67977
 Fax: 015395 - 67976
 enquiries@bywatertweedale.co.uk
 www.bywatertweedale.co.uk

Client		M & G Developments Ltd.
Project		New Dwelling Raceside, Kirksanton, Millom.
Drawing		Site Plan as Proposed. Drainage. PLANNING.
Scale	1:200@A1	Auth.
Date	4/21	GB.
Drawing Number	10042/4.	Revision