


This line should measure 50mm when printed correctly

This drawing is the copyright of Roberts Limbrick Ltd and should not be reproduced in whole or in part or used in any manner whatsoever without their written permission.

Responsibility is not accepted for errors made by others in scaling from this drawing. Use only figured dimensions and report any discrepancies or omissions to the Architect immediately.

Rev	Date	By	Chk	Description
C01	30.06.23	LE	-	Planning Issue

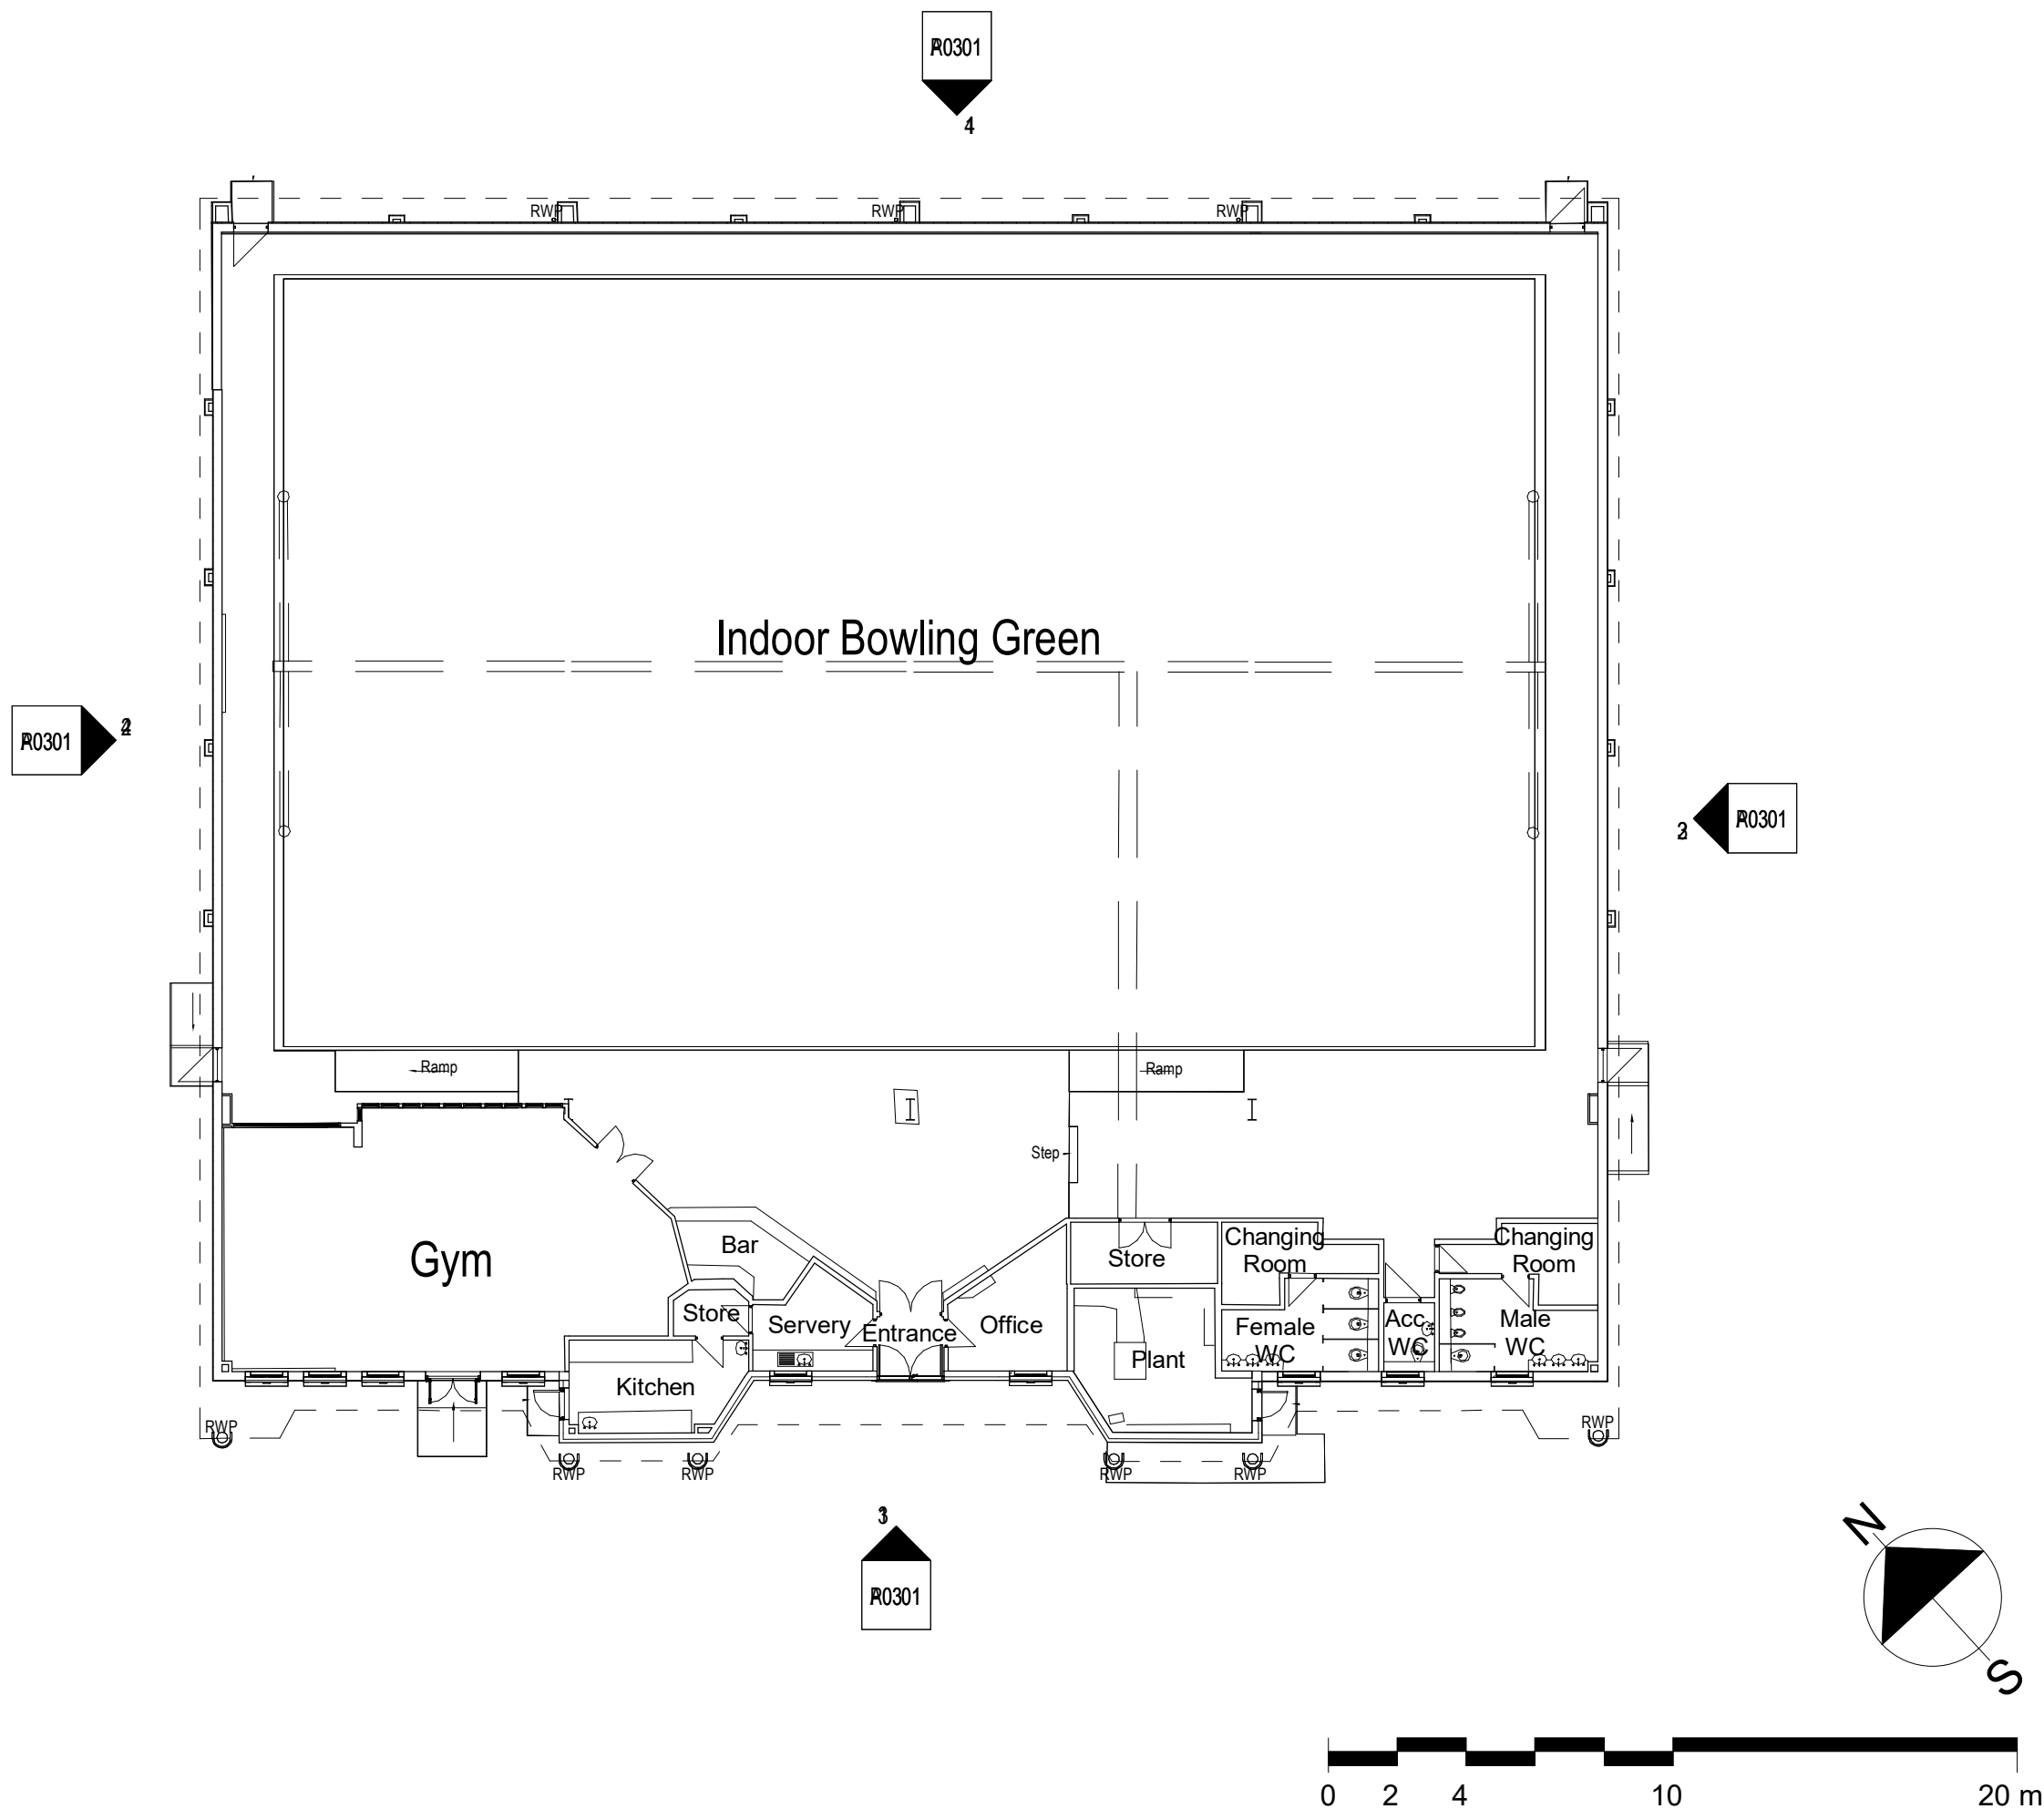

Roberts Limbrick

03333 405 500
mail@robertslimbrick.com
robertslimbrick.com

Registered Office: England No. 06658029

Project Name

Cleator Moor Activity Centre

Client Name

Towns Fund Copeland Borough Council

Drawing Title

Existing Floor Plan

Scale **Project No.**

1 : 200 • A3

10319

Status **Purpose Of Issue**

A3

Issued for Planning

Project	Org	Vol	Level	Form	Role
10319	RL	XX	00	DR	A

Number **Revision**

P0101

C01