


This line should measure 50mm when printed correctly


This drawing is the copyright of Roberts Limbrick Ltd and should not be reproduced in whole or in part or used in any manner whatsoever without their written permission.

Responsibility is not accepted for errors made by others in scaling from this drawing. Use only figured dimensions and report any discrepancies or omissions to the Architect immediately.


Rev	Date	By	Chk	Description
C01	30.06.23	LE	-	Planning Issue

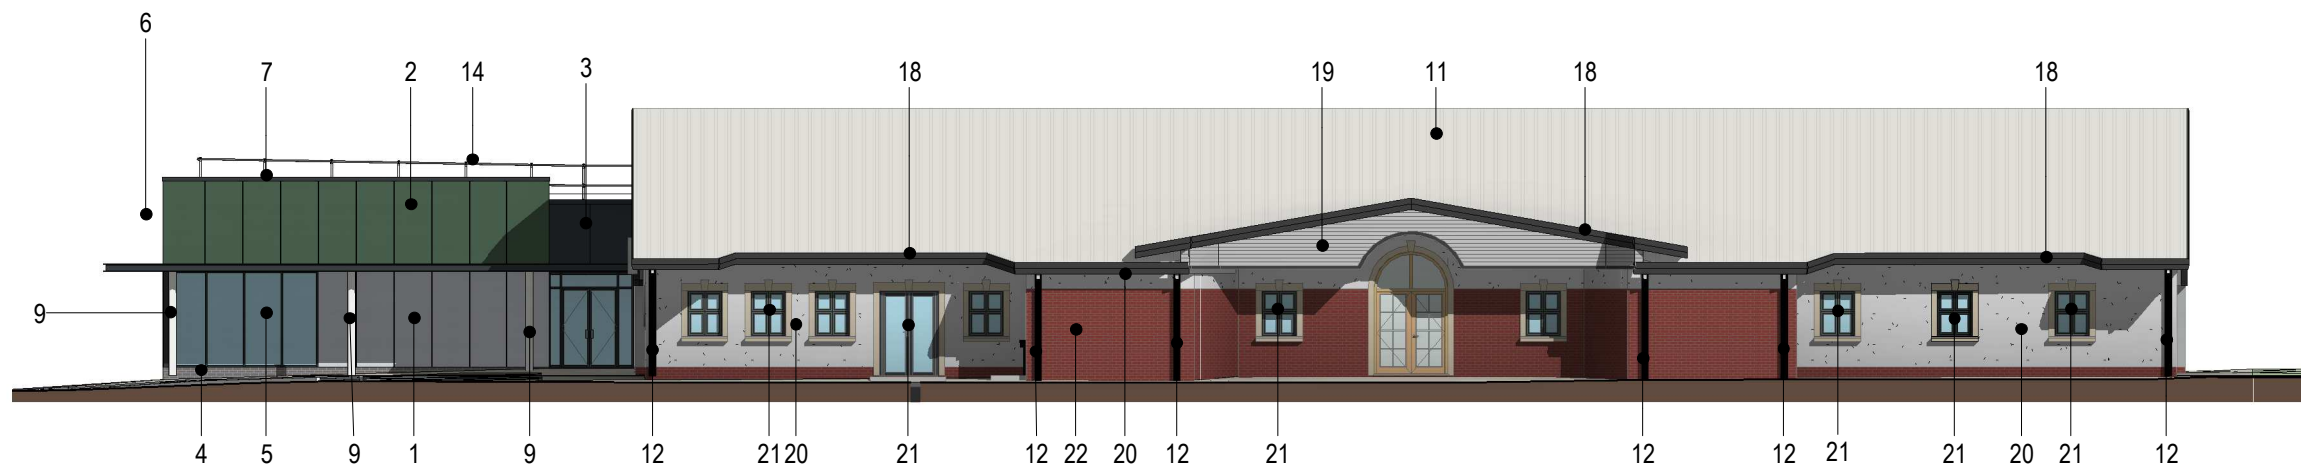


1 Proposed South West Elevation  
1 : 200

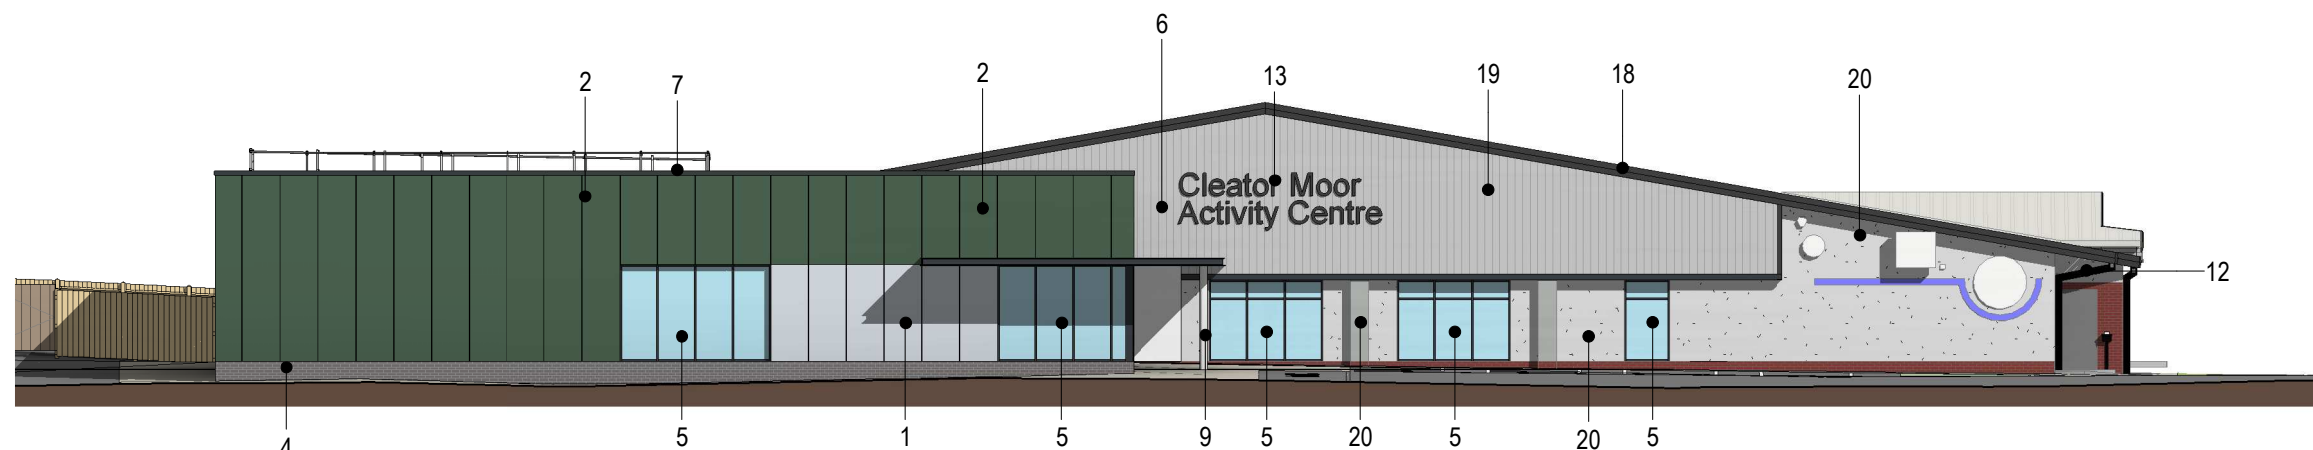

2 Proposed North West Elevation  
1 : 200

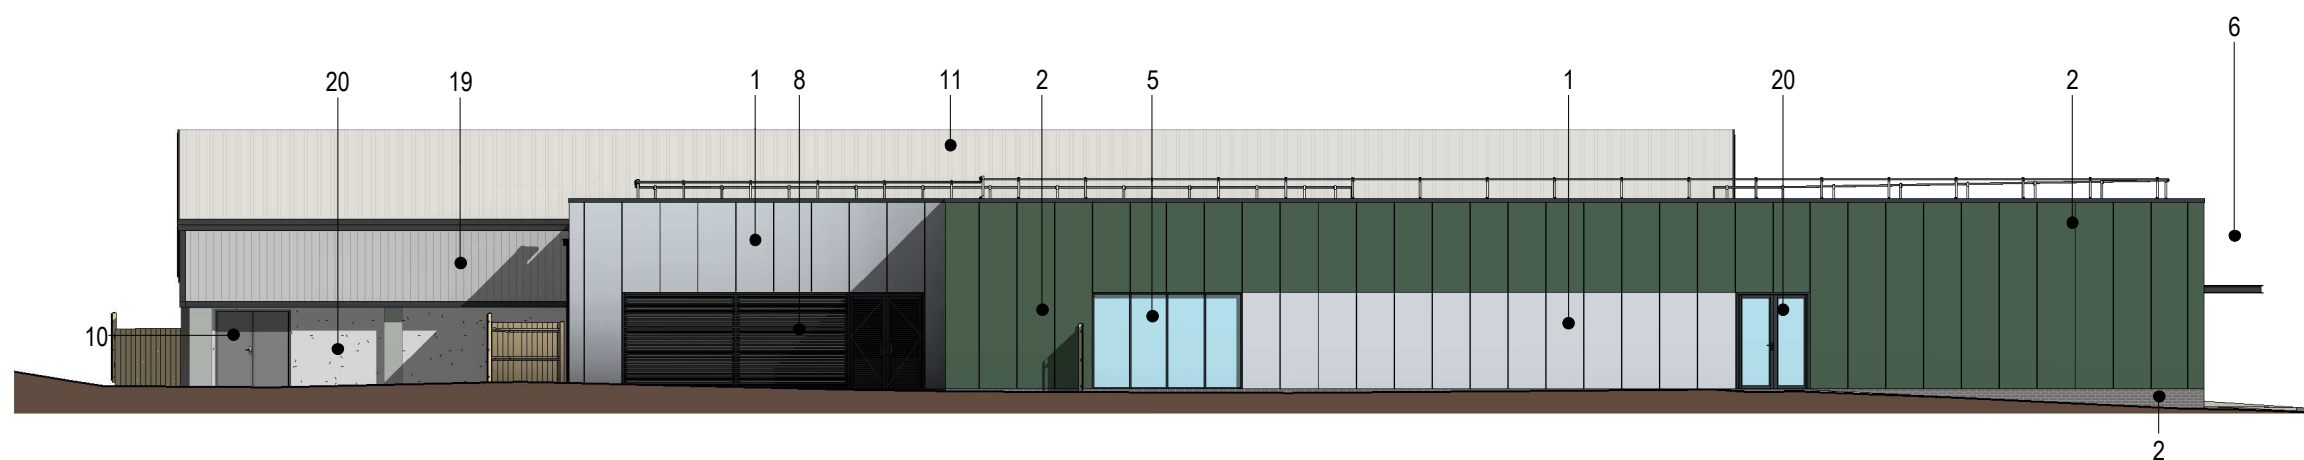

3 Proposed North East Elevation  
1 : 200

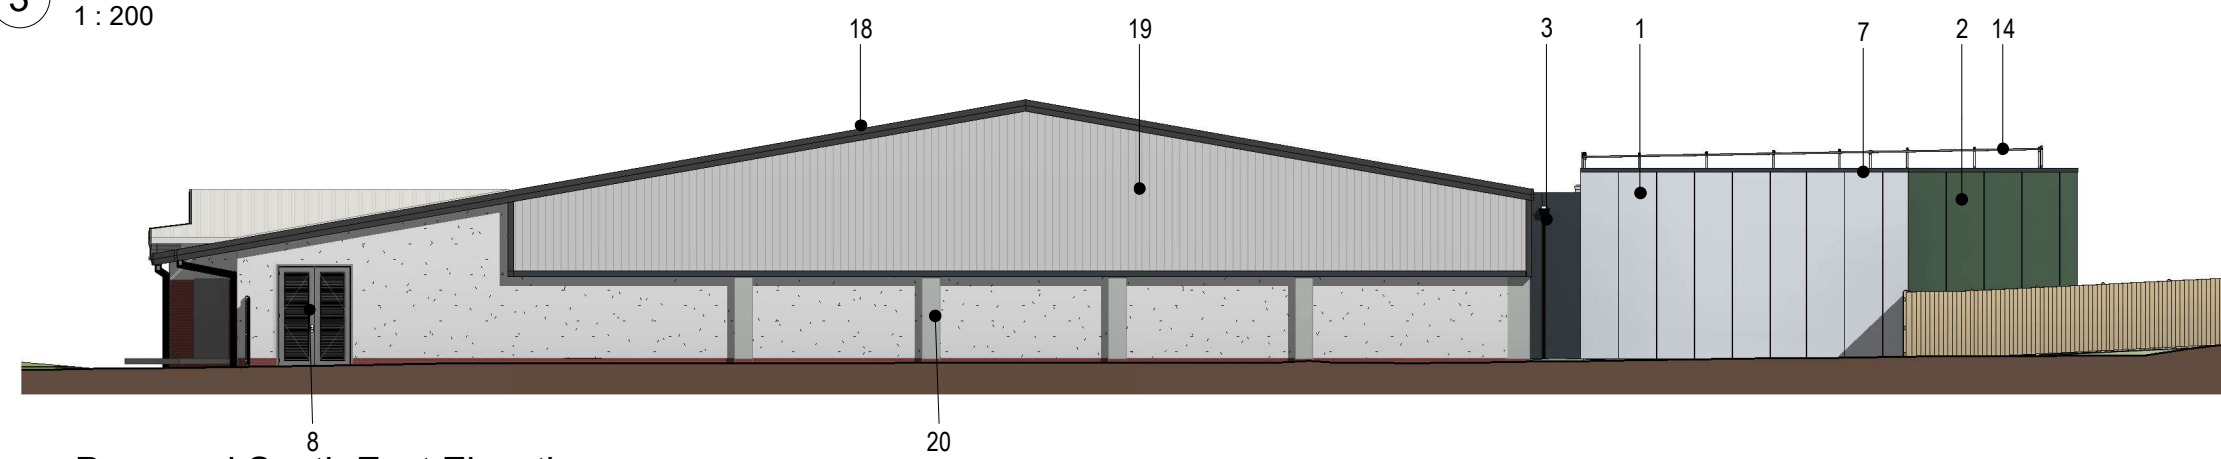

4 Proposed South East Elevation  
1 : 200

Materials Legend	
1.	Composite Cladding Panels - Light grey
2.	Composite Cladding Panels - Green
3.	Composite Cladding Panels - Dark Grey
4.	Brickwork - Dark Grey Engineering Brick Plinth
5.	PPC Aluminium frames double glazed curtain walling - Anthracite Grey Frames
6.	Entrance canopy
7.	PPC Aluminium Cappings/flashings - Anthracite Grey
8.	PPC Aluminium louvers to Plant Room - Anthracite Grey
9.	Exposed external columns in colour white
10.	PPC Aluminium framed solid external doors - in colour Grey
11.	Existing roof retained
12.	PPC Aluminium downpipes to replace existing feature downpipe columns
13.	Indicative Building Signage
14.	Roof man safe railings
15.	PV panels
16.	External plant enclosure - close boarded timber fence 1.8m high
17.	New timber fence
18.	Roof gutters replaced to in colour RAL 7016
19.	Existing external cladding replaced in colour mid grey metal cladding
20.	Existing rendered walls / piers re-painted light grey / white
21.	Existing doors / windows retained and made good
22.	Existing Brickwork retained and repointed



**Roberts Limbrick**

03333 405 500  
mail@robertslimbrick.com  
robertslimbrick.com

Registered Office: England No. 06658029

**Project Name**

Cleator Moor Activity Centre

**Client Name**

Towns Fund Copeland Borough Council

**Drawing Title**

Proposed Elevations

**Scale** **Project No.**

As indicated • A3 10319

**Status** **Purpose Of Issue**

A3 Issued for Planning

Project	Org	Vol	Level	Form	Role
10319	RL	XX	ZZ	DR	A

**Number** **Revision**  
**P2301** **C01**

29/06/2023 15:47:43