


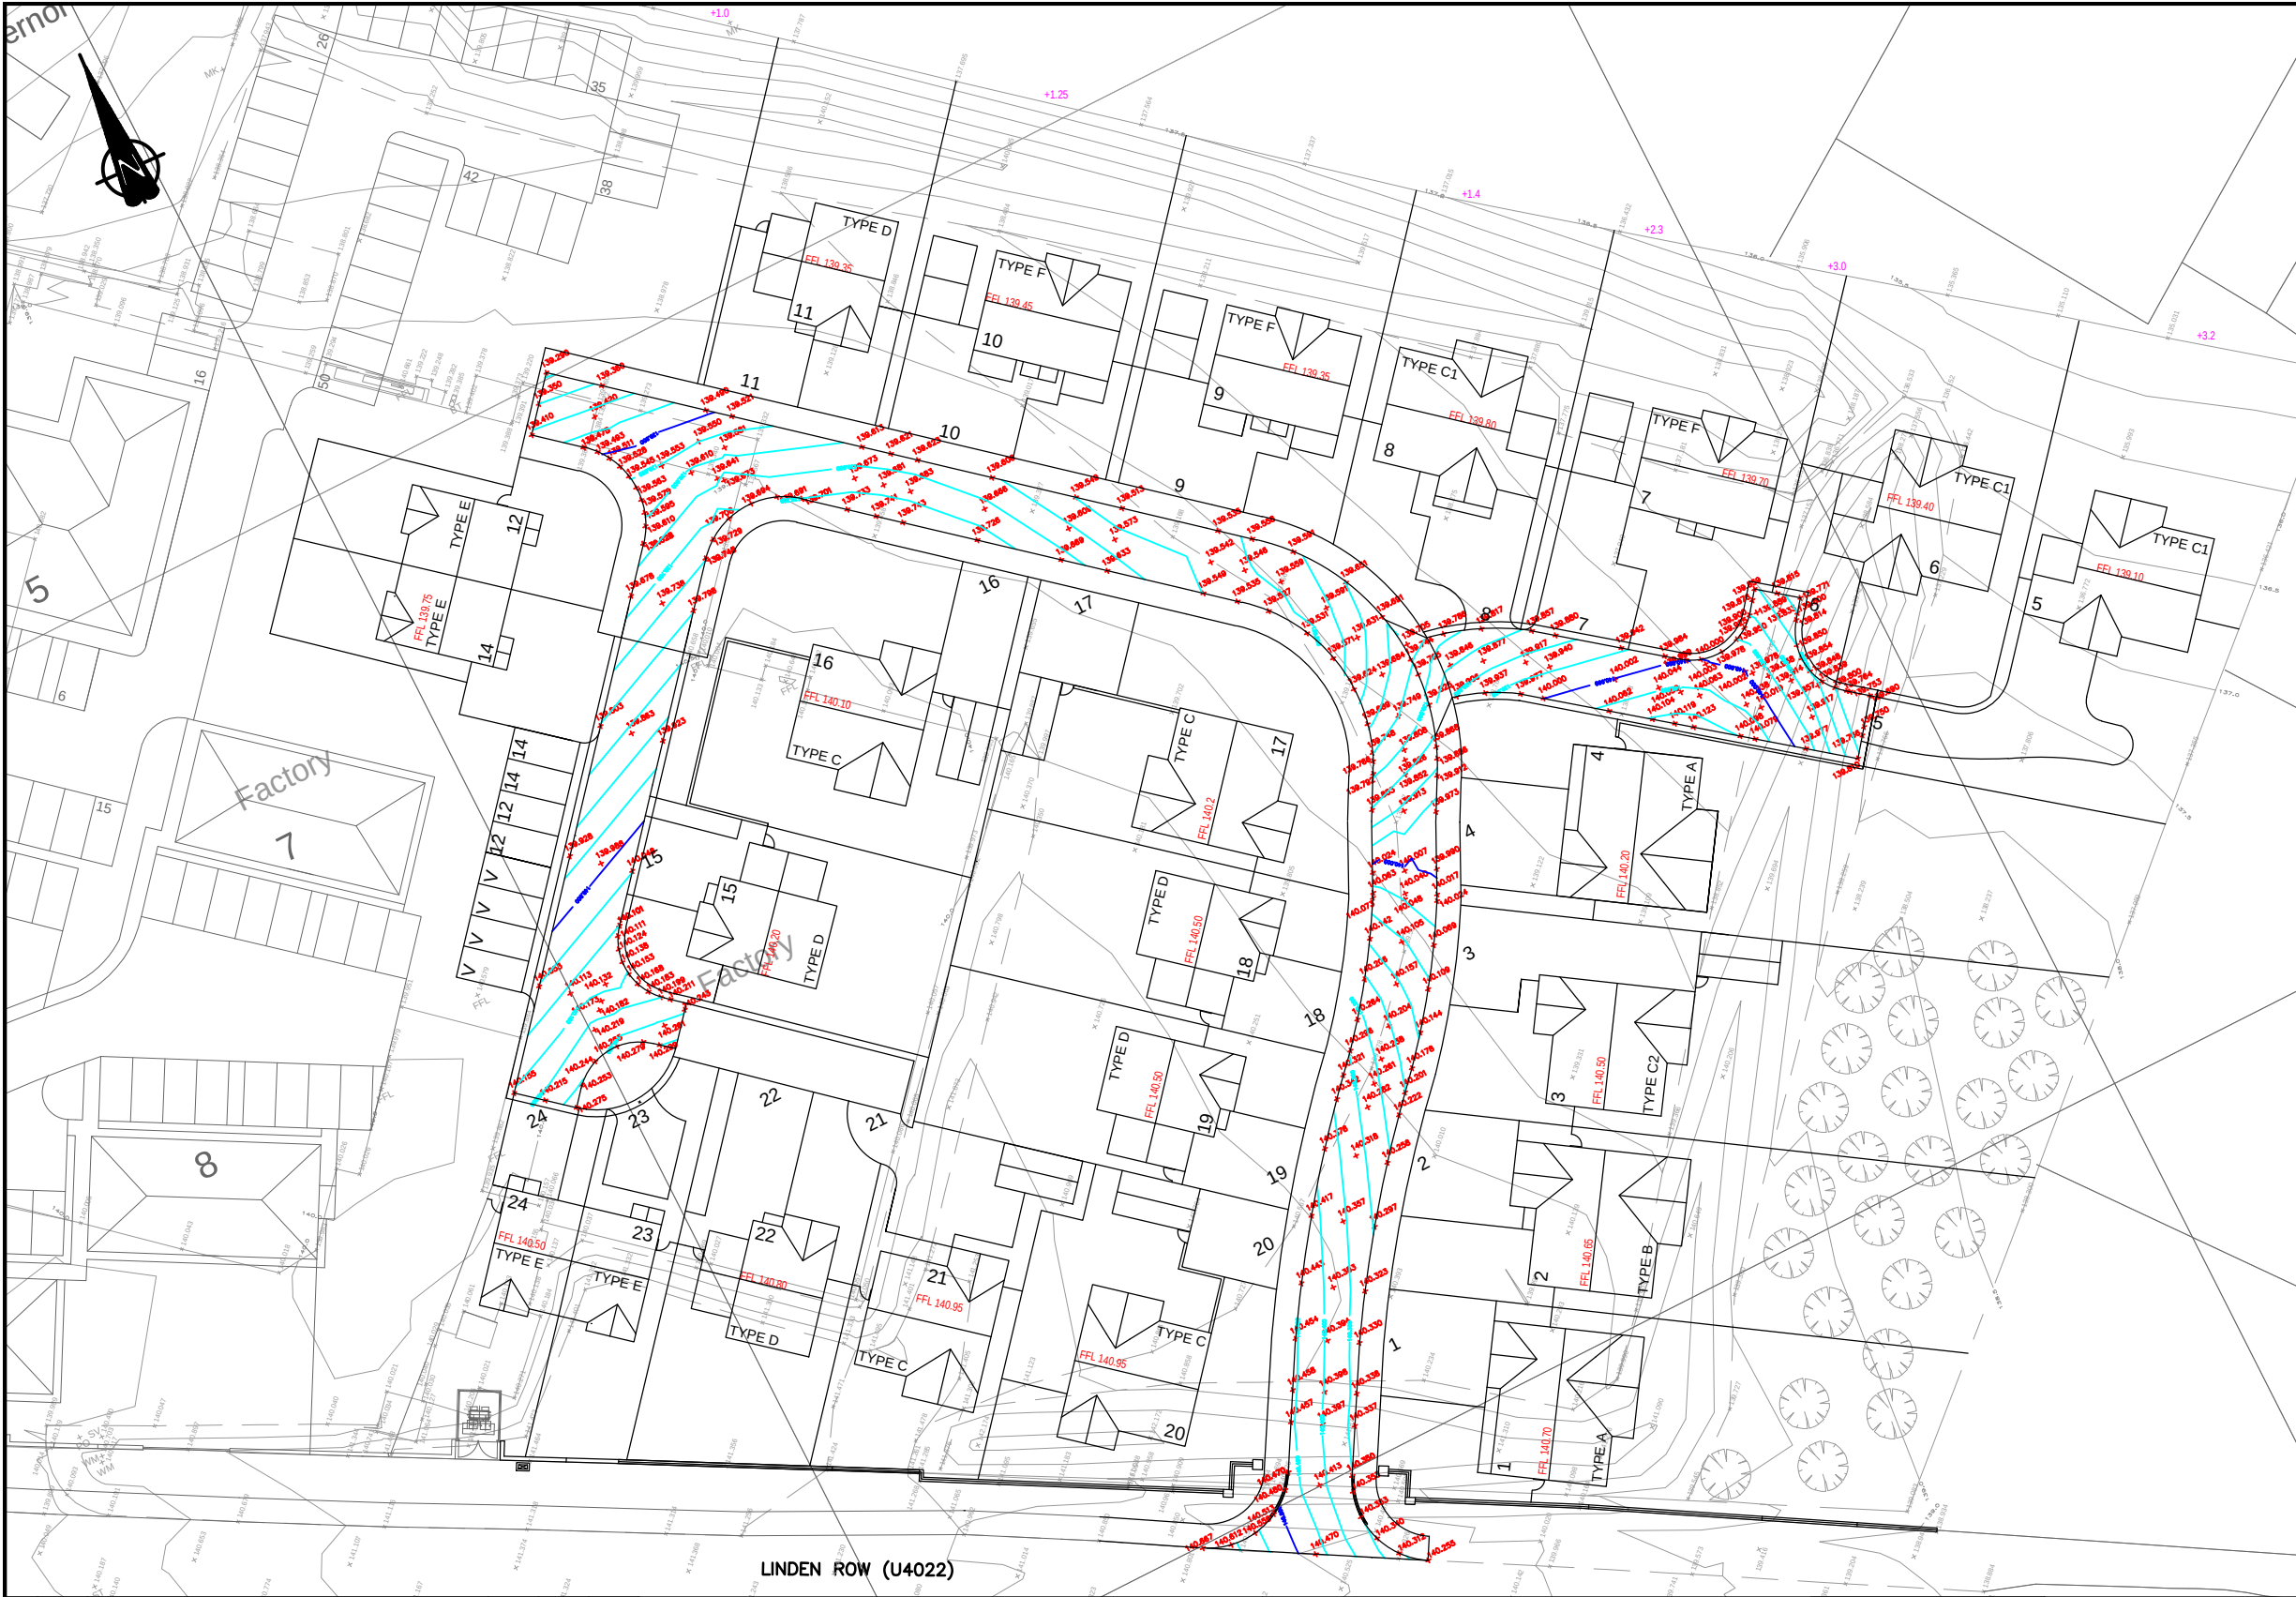

Do not scale from this drawing.
SAFETY HEALTH AND ENVIRONMENTAL INFORMATION
IN ADDITION TO THE HAZARD/RISKS NORMALLY ASSOCIATED WITH THE TYPES OF WORK DETAILED ON THIS DRAWING, NOTE THE FOLLOWING RISKS AND INFORMATION.
RISKS LISTED HERE ARE NOT EXHAUSTIVE. REFER TO DESIGN ASSESSMENT FORM.
CONSTRUCTION EXISTING SERVICES WORKING IN A LIVE HIGHWAY
DEMOLITION
FOR INFORMATION RELATING TO USE, CLEANING AND MAINTENANCE SEE THE HEALTH AND SAFETY FILE
IT IS ASSUMED THAT ALL WORKS WILL BE CARRIED OUT BY A COMPETENT CONTRACTOR WORKING, WHERE APPROPRIATE, TO AN APPROVED METHOD STATEMENT.

Rev.	Date	Description	Drawn	Checked	Approved
A	29/04/21	DRAWING REVISED TO SUIT UPDATED SITE LAYOUT. DRAWING TITLE AMENDED TO ACCORD WITH UPDATED SITE LAYOUT.	JF	JM	MT

NOTES	KEY
1. This drawing is based on the following received information: JAF LTD drawing "LAW-020-001B.dwg" ALPHA DESIGN drawings "High Stile Gardens Site Plan.dwg"	FFL 140.95 Finished floor level
2. This drawing is to be read in conjunction with the following FAIRHURST drawing: 104264/2037 - Construction Details Sheet 1.	140.470 + Proposed spot levels
	Proposed road contours

Client:	G & AM LAWSON
---------	---------------

Project Title:	HIGH STILE GARDENS, HENSINGHAM
Drawing Title:	SPOT LEVELS AND CONTOURS

FAIRHURST		
1 Angrave Court, Barrack Road, Newcastle-upon-Tyne, NE4 6BB Tel: 0191 221 0525 Fax: 0844 381 4412		
Scale of A1: 1:250	Status: For Approval	
Drawn: JH	Checked: JM	Approved: SB
Date: 12/09/16	Date: 16/09/16	Date: 16/09/16
Drawing No.:	104264/2031	Revision: A