

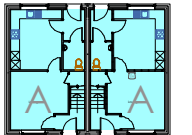
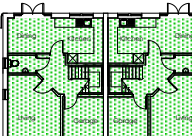
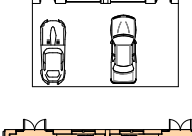
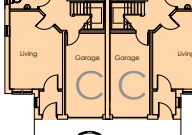
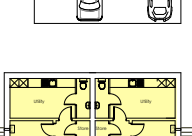
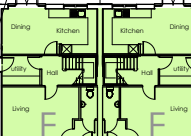


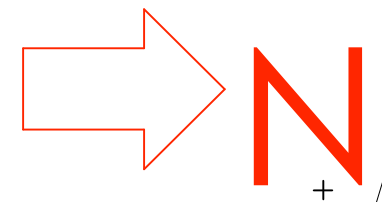

-  2 Bed 2 storey Semi Detached House
12 units
78.4m2 per unit
-  3 Bed 2 storey Semi Detached House
16 units
119.5m2 per unit inc garage
-  4 Bed 2 storey Semi Detached House
28 UNITS
126.8m2 per unit inc garage
-  3 Bed 3 storey Semi Detached House
12 units
136.7m2 per unit inc garage
-  4 Bed 3 storey Detached House
10 units
186.9m2 per unit inc garage

-  3 Bed 2 storey Semi Detached House
15 units
111m2 per unit
 -  4 Bed 2 storey Semi Detached House
6 units
111m2 per unit
- Boundaries**
- 1.8m high close boarded timber fence to rear gardens
 - Timber post & Kneer rail to front gardens
 - Stone wall to cemetery retained and refurbished
 - Brick wall to Low Road rebuilt in New brickwork to match existing


FOR PLANNING APPROVAL ONLY

 

Rev : A 25/11/20 density reduced to 99 units

ALL DIMENSIONS TO BE CHECKED ON SITE
FIGURED DIMENSIONS TO BE TAKEN IN PREFERENCE
TO SCALED DIMENSIONS
copyright: Green Swallow North Limited

RIBA CHARTERED
ARCHITECTS

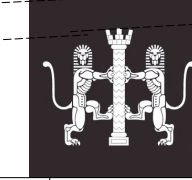

CLIENT: Astimes Properties		
PROJECT: Low Road, Whitehaven		
DWG TITLE: As Proposed Site plan		
JOB NO: 1092	Dwg No: 01	Rev: A
DATE: 5 Nov 2020	SCALE: 1:1000 @A1	

GREEN
SWALLOW

E - greenswallow@btinternet.com
M - 07970 94184
Registered Office: Green Swallow North Limited,
Swallow Barn, Blindcrake, Cumbria, CA13 0GP