



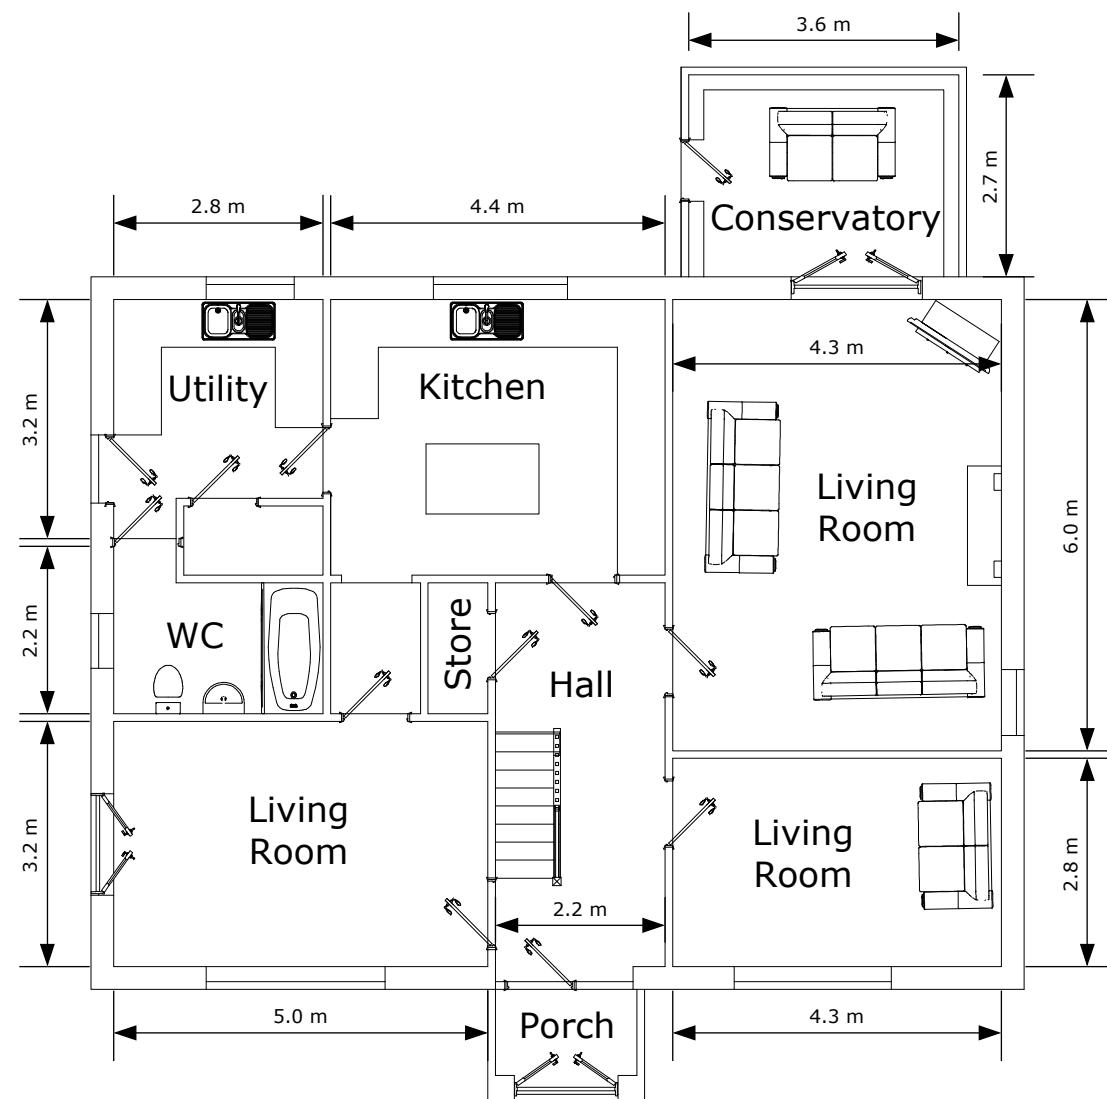


Ground Floor Plan
Scale 1:100

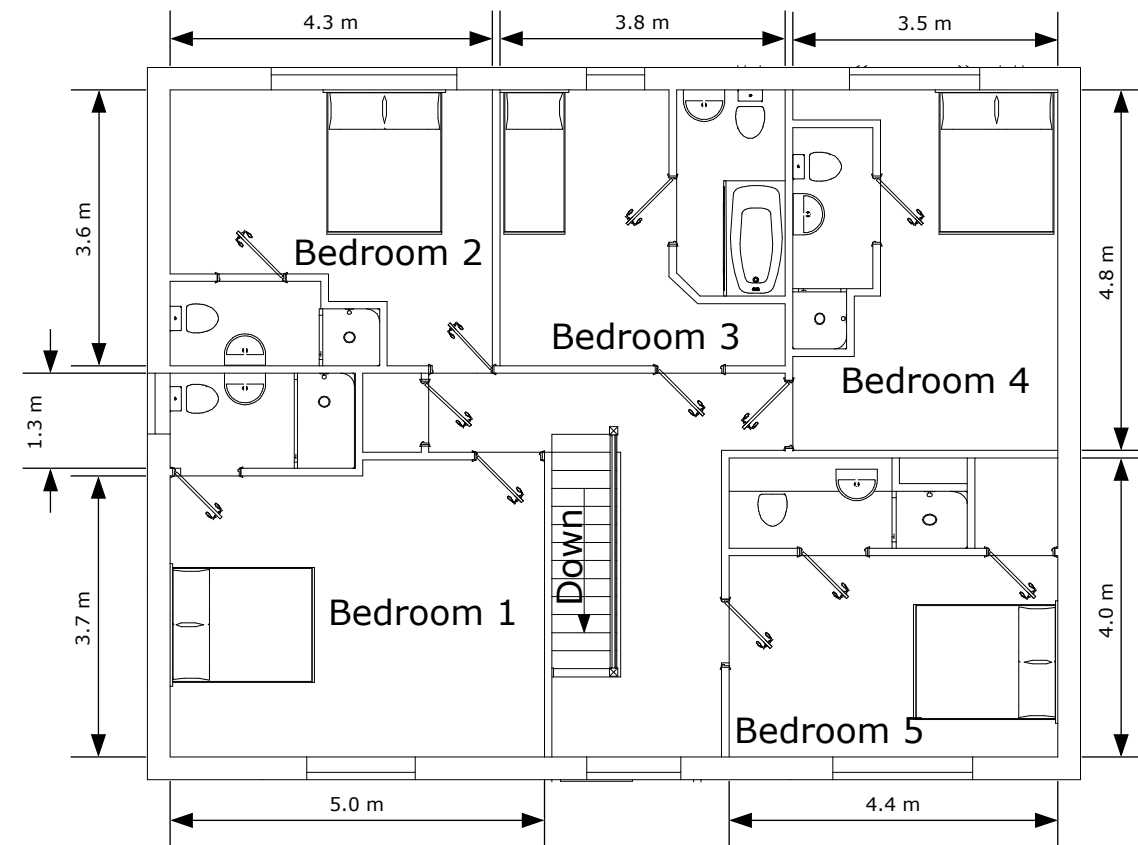

First Floor Plan
Scale 1:100

Revision: D - First draft		18-7-2022
Ian Cleasby Drafting & Design		
East View, Tirril, Penrith, Cumbria CA10 2JE Mobile: 07866775858 Phone: 01768 892027 Email: ian@cleasbydraftinganddesign.com Web: iancleasbydesign.co.uk		
Drawing Title: Floor Plans		
Project Name: Jasmine House		
Drawing Number: 1108-1		
Scale: As shown on A3	Date: 18-7-2022	Drawn by: ian@cleasby.co

 

Do not scale this drawing, use dimensioned sizes only