


# FRONT elevation

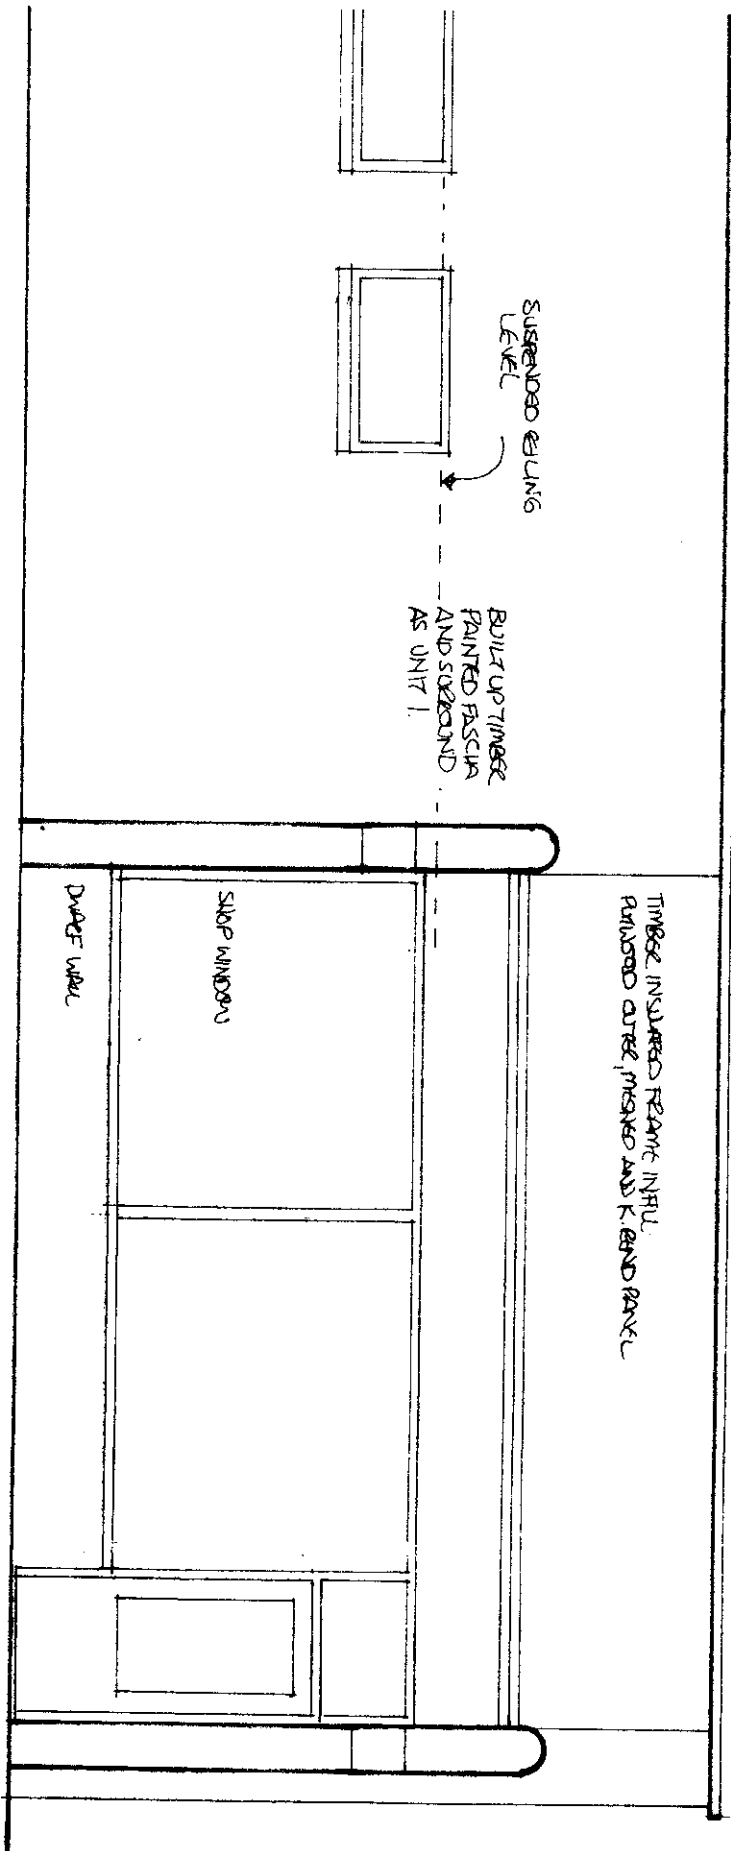

CHANGE OF USE FROM RETAIL SHOP TO RESTAURANT AND TAKEAWAY  
118-120 QUEEN STREET WHITEHAVEN FOR MATCHAWARE LTD

EXISTING /PROPOSED FRONT ELEVATION

SCALE 1:50 @A3

MAR 2022

M4/3