


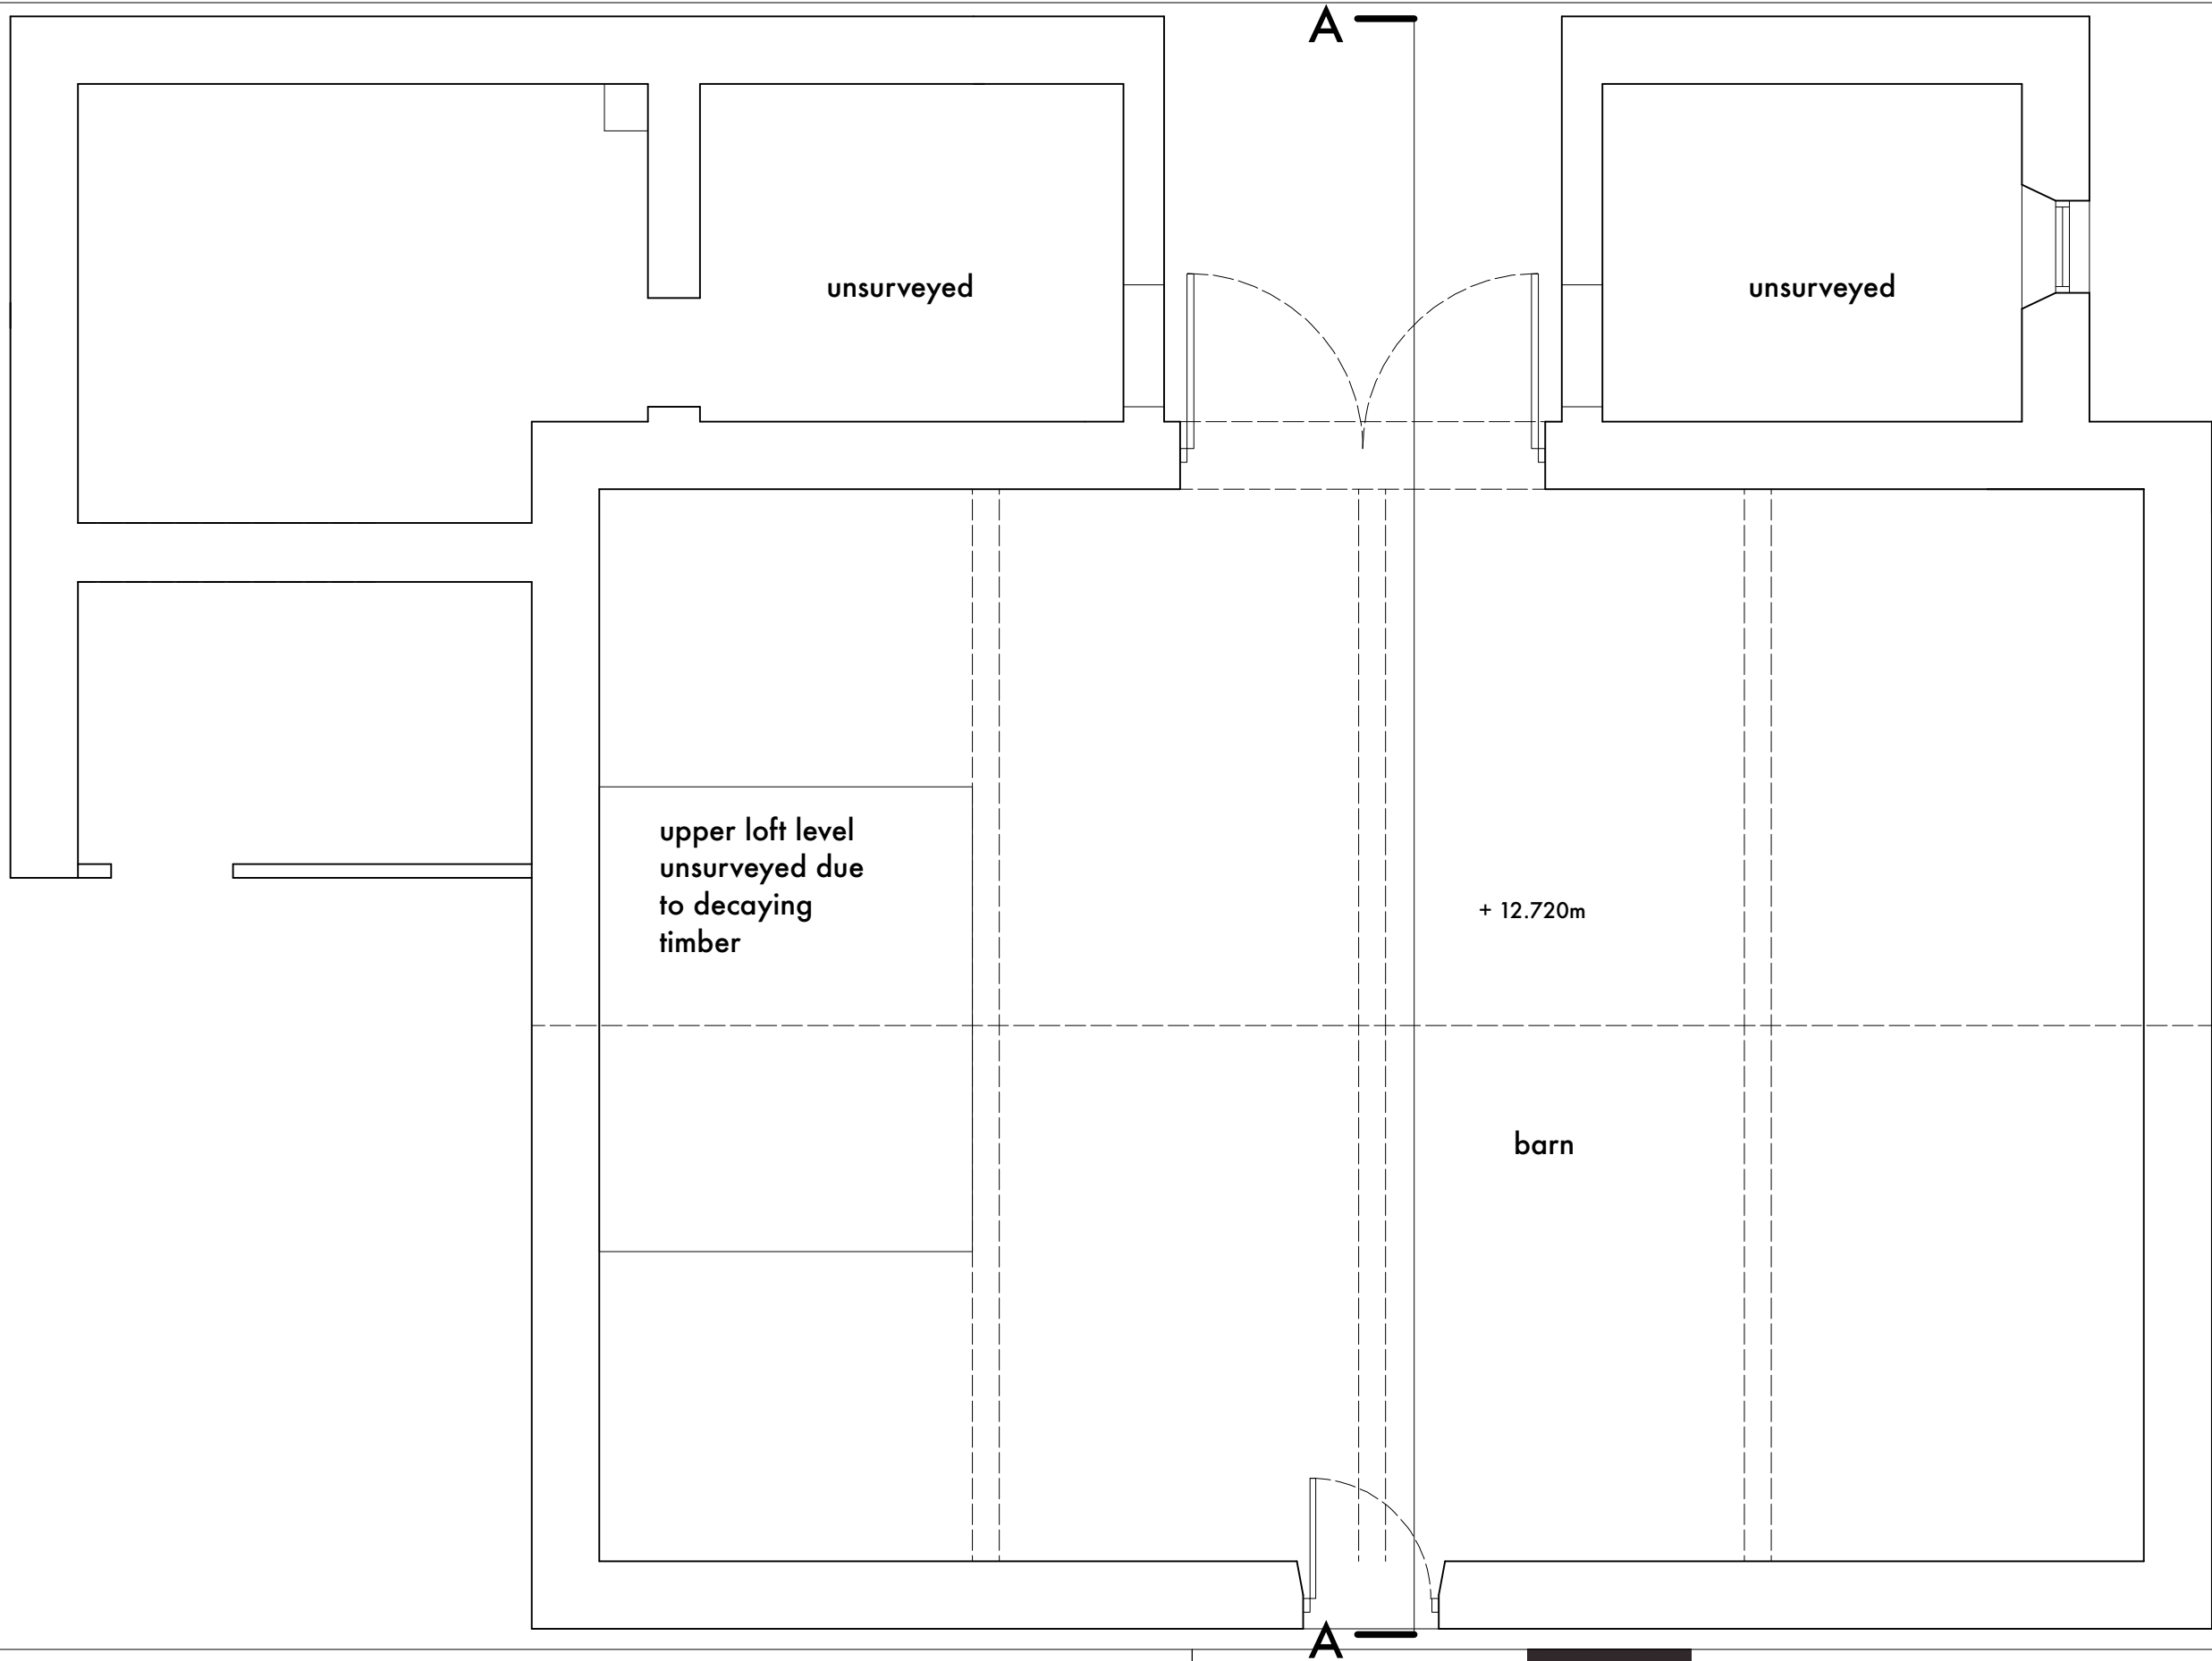

ALL DIMENSIONS TO BE CHECKED
ON SITE
FIGURED DIMENSIONS TO BE TAKEN
IN PREFERENCE
TO SCALED DIMENSIONS
copyright Green Swallow North
Limited

RIBA CHARTERED
ARCHITECTS



E - greenswallow@btinternet.com
M - 07970 964184
Registered Office : Green Swallow North Limited,
Swallow Barn, Blindcrake, Cumbria, CA13 0QP

CLIENT : Mr H Tyson

PROJECT : Barn Conversion - Beckermat

DWG TITLE : As Existing First Floor Plan

JOB NO : 1205

Dwg No : 02

Rev : -

DATE : 1 Oct 2019

SCALE : 1 :50 @A3

GREEN
SWALLOW