




GROUND FLOOR PLAN

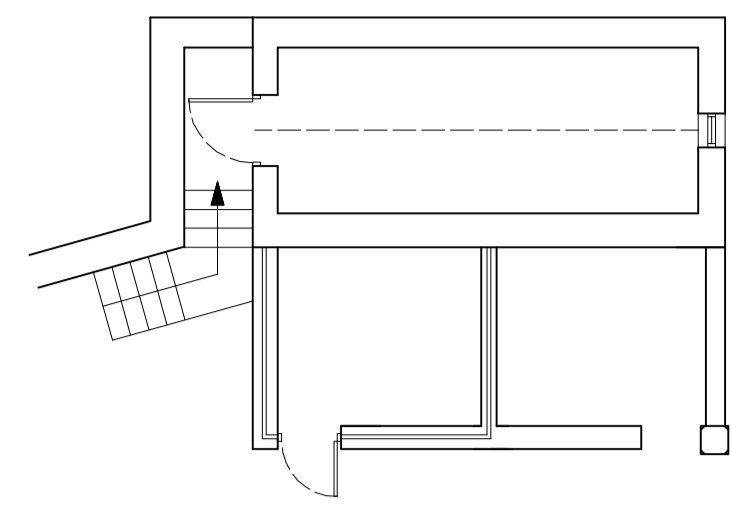


FIRST FLOOR PLAN

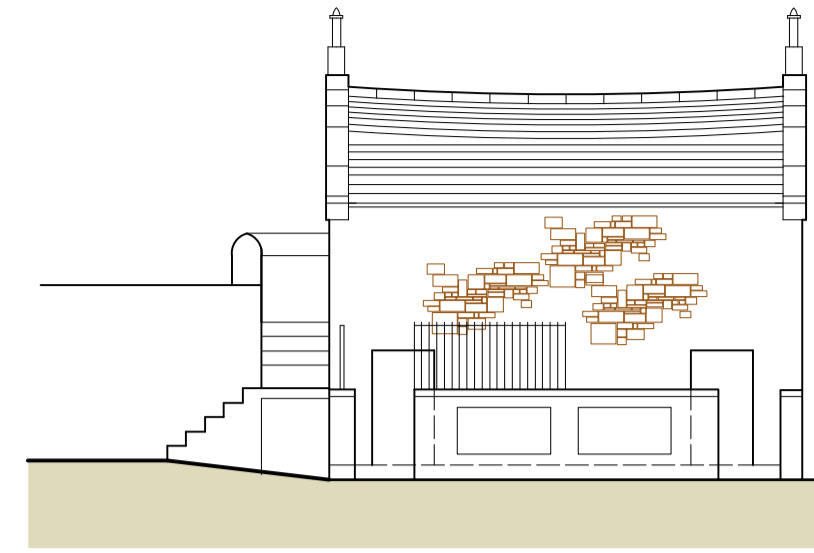


SOUTH ELEVATION

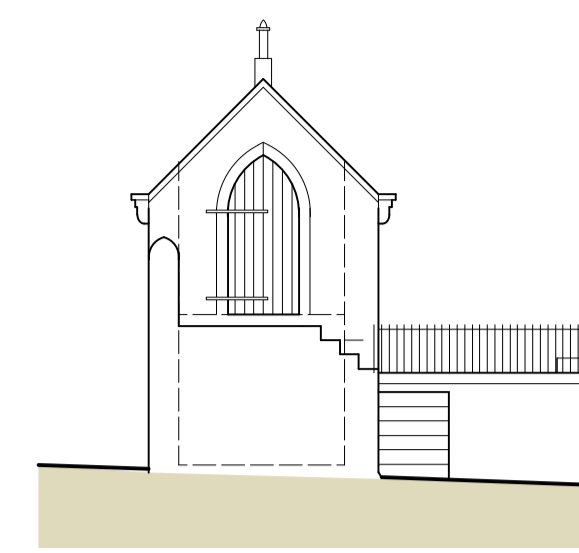


WEST ELEVATION

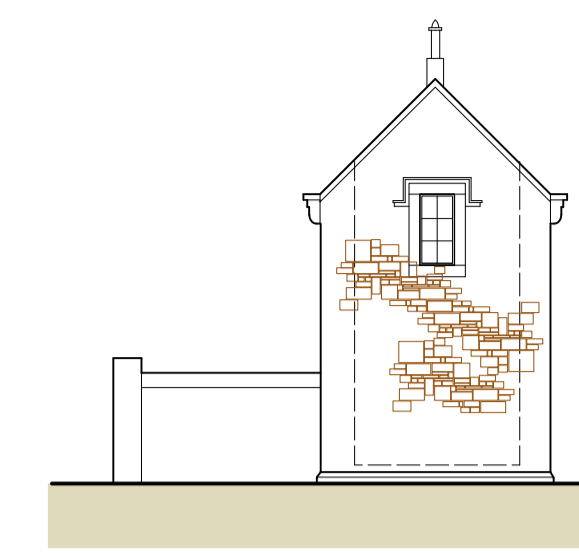

EAST ELEVATION

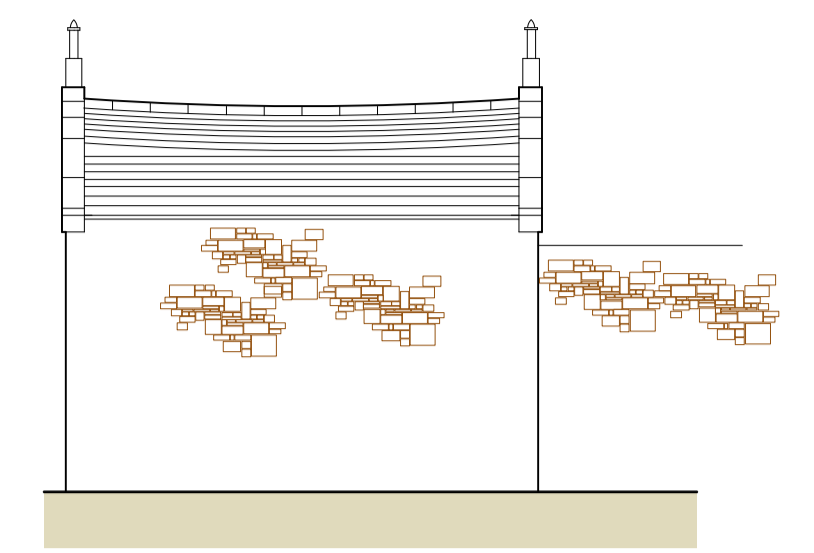

NORTH ELEVATION ( to field )

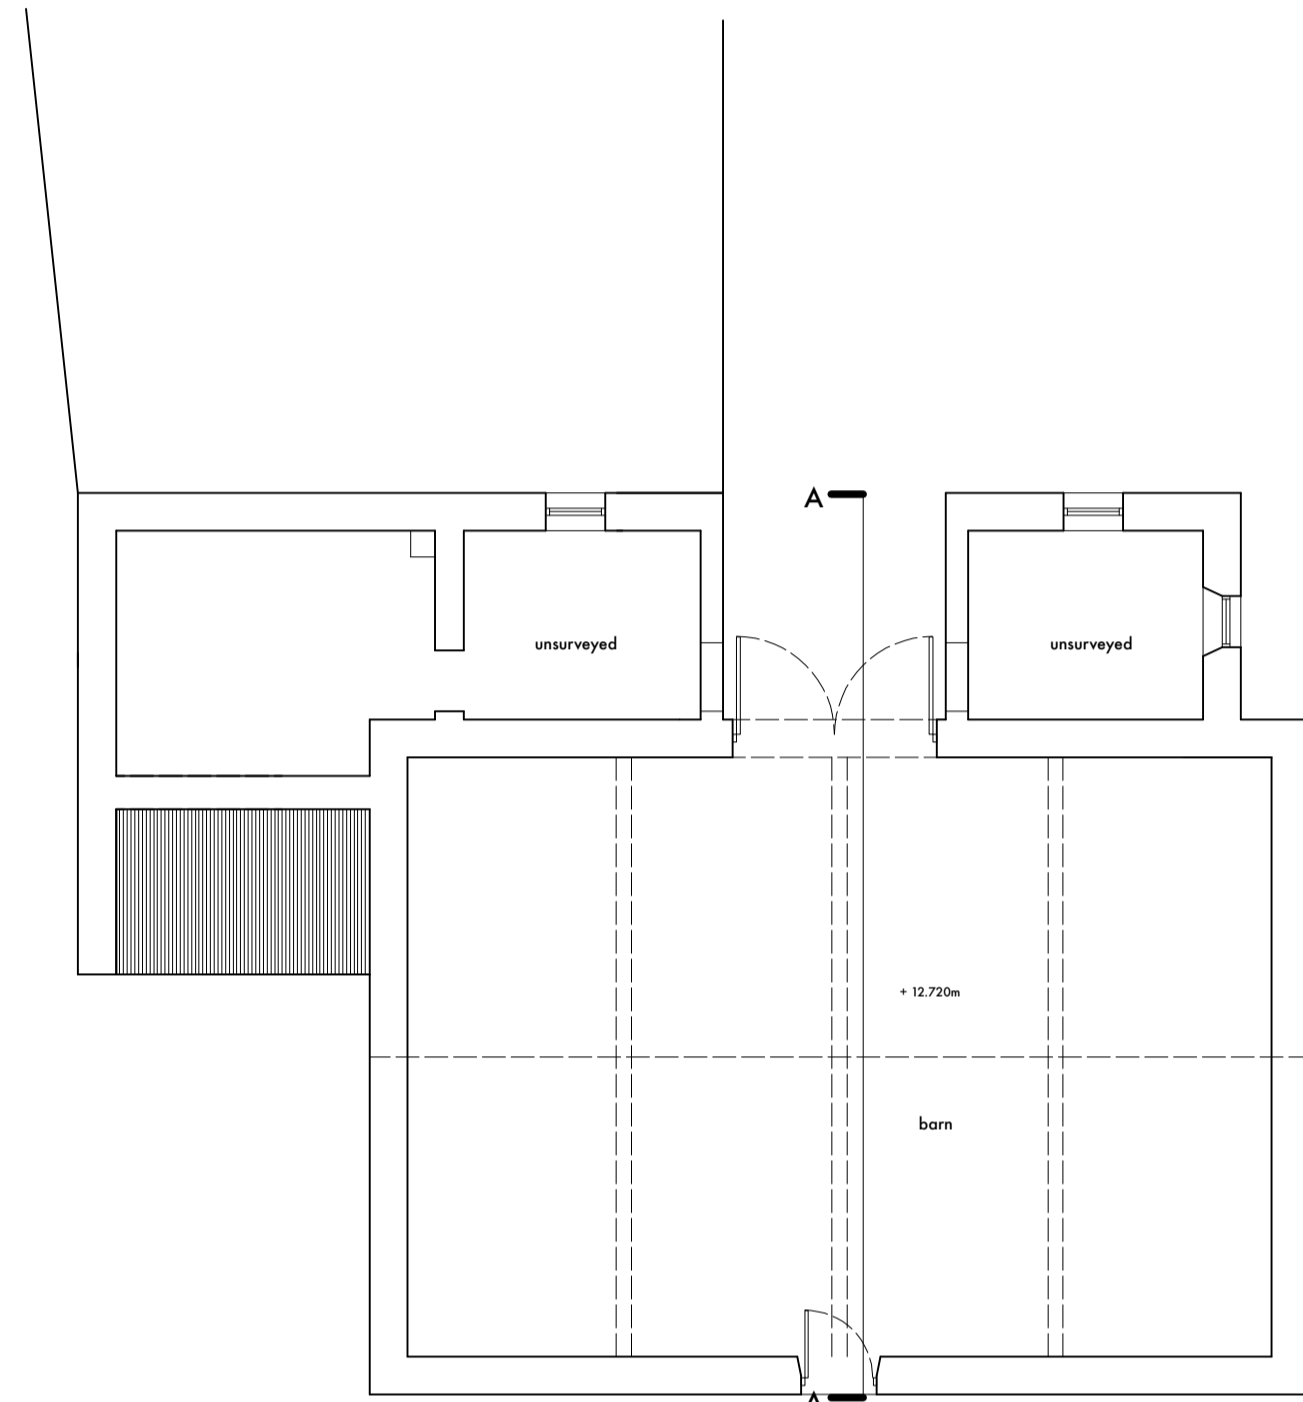


UPPER FLOOR PLAN



SOUTH ELEVATION



EAST ELEVATION

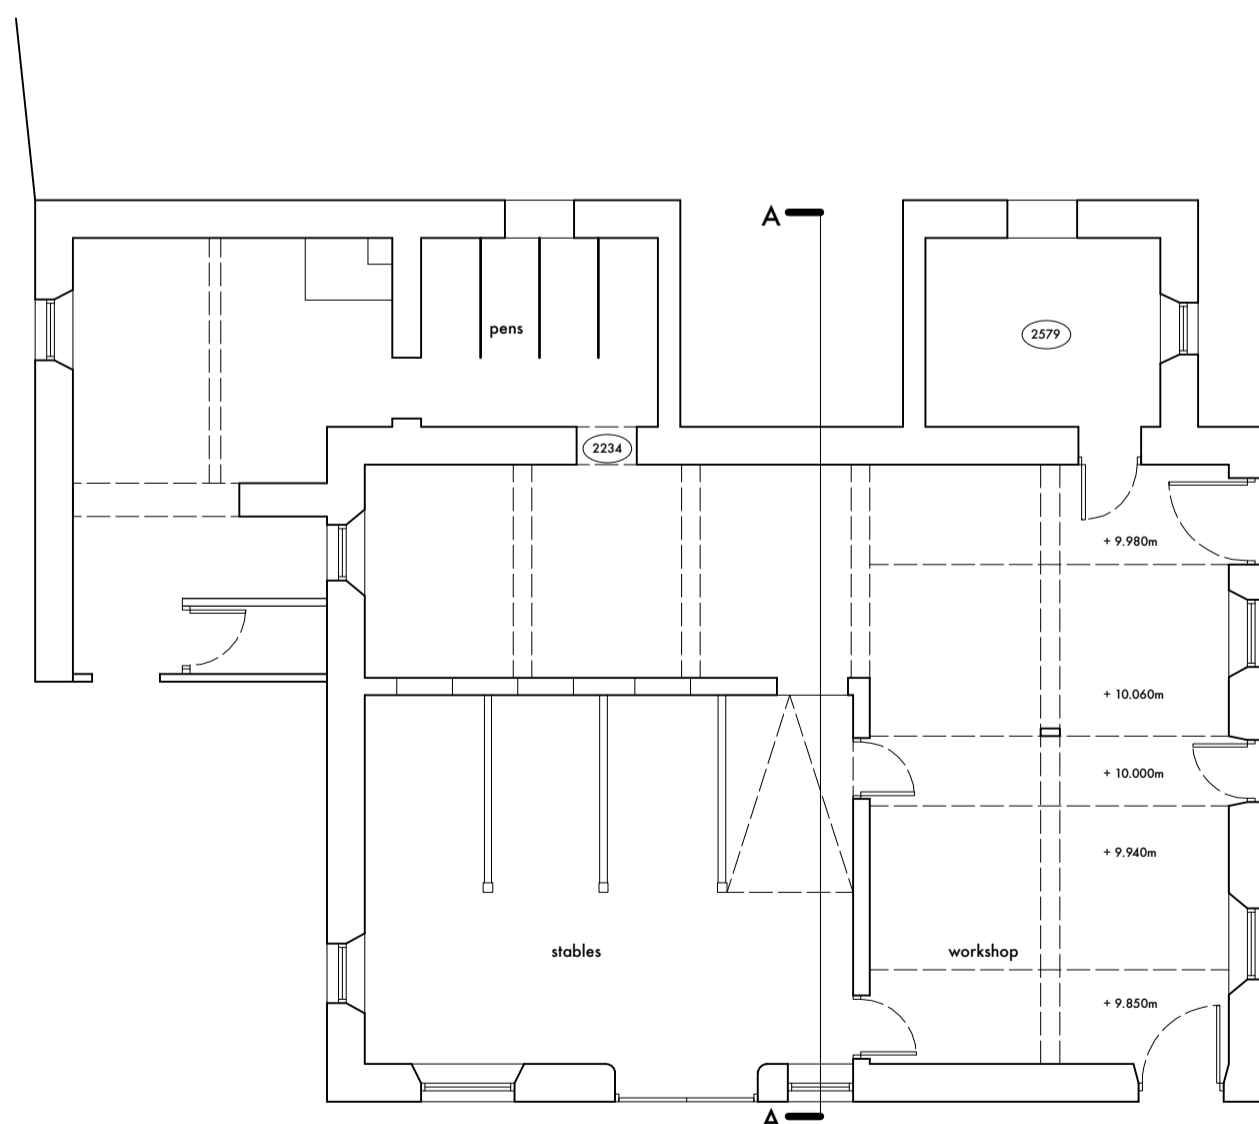

LOWER GROUND FLOOR PLAN



NORTH ELEVATION




WEST ELEVATION

FOR PLANNING APPLICATION ONLY

ALL DIMENSIONS TO BE CHECKED ON SITE  
FIGURED DIMENSIONS TO BE TAKEN IN PREFERENCE TO SCALED DIMENSIONS  
copyright Green Swallow North Limited

RIBA CHARTERED ARCHITECTS

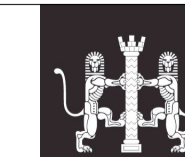

CLIENT : Mr H Tyson  
PROJECT : Barn Conversion - Beckermat  
DWG TITLE : As Existing Plans & Elevations

E - greenswallow@btinternet.com  
M - 07970 944184  
Registered Office : Green Swallow North Limited,  
Swallow Barn, Blindcrake, Cumbria, CA13 0QP

JOB NO : 1205 Dwg No : 10 Rev : -  
DATE : 2 APR 2020 SCALE : 1 : 100 @A1

GREEN SWALLOW