




GROUND FLOOR PLAN

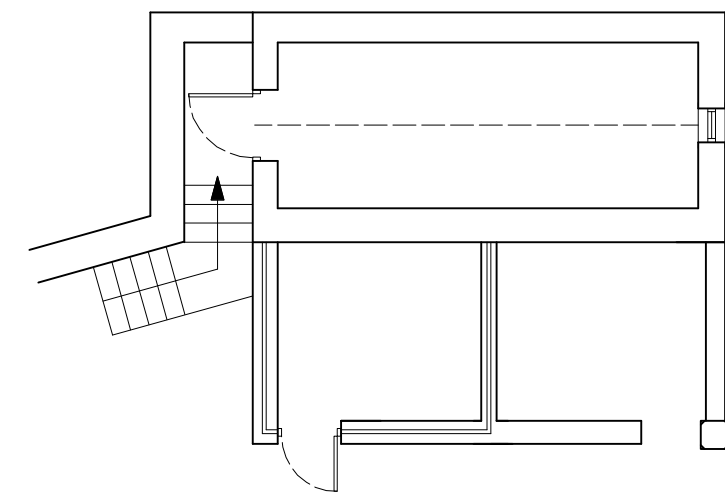


FIRST FLOOR PLAN

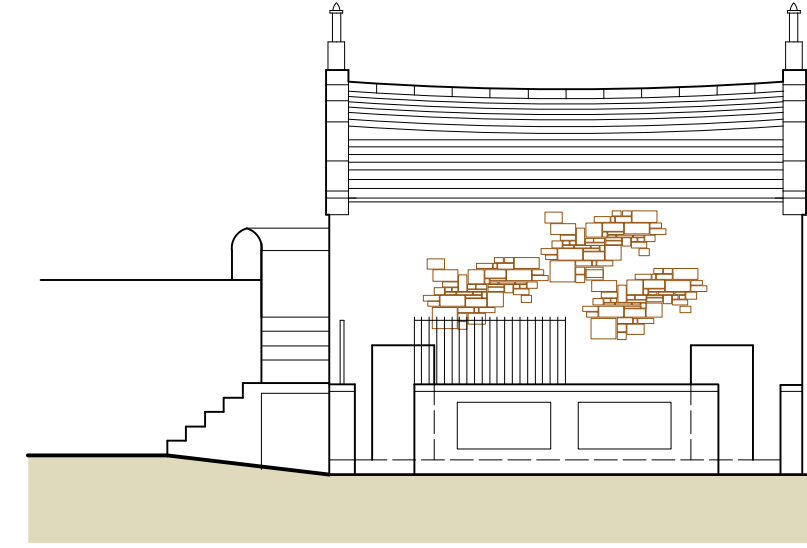


SOUTH ELEVATION

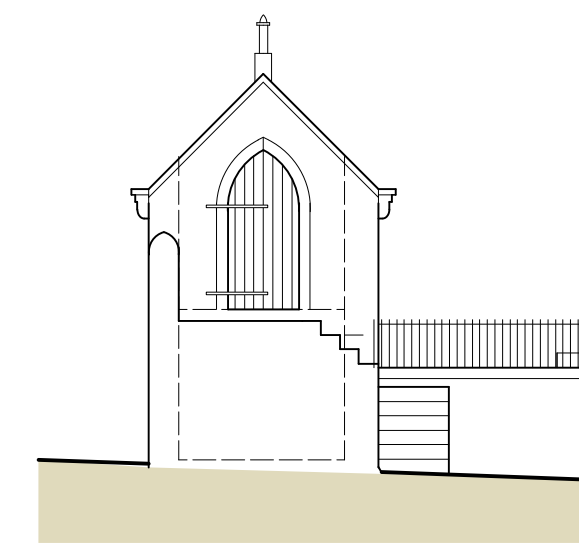


WEST ELEVATION

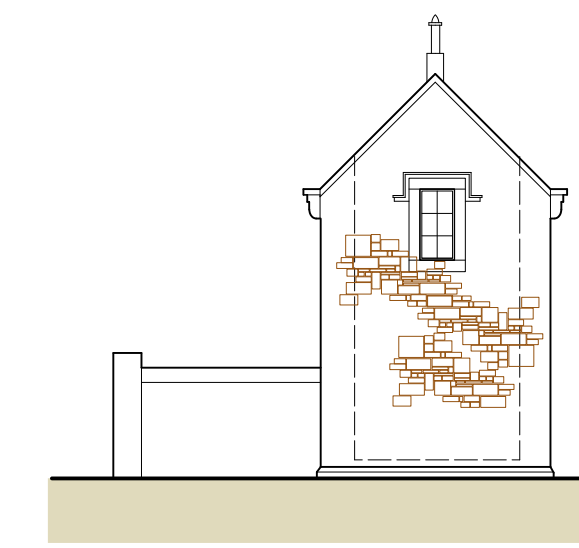

EAST ELEVATION

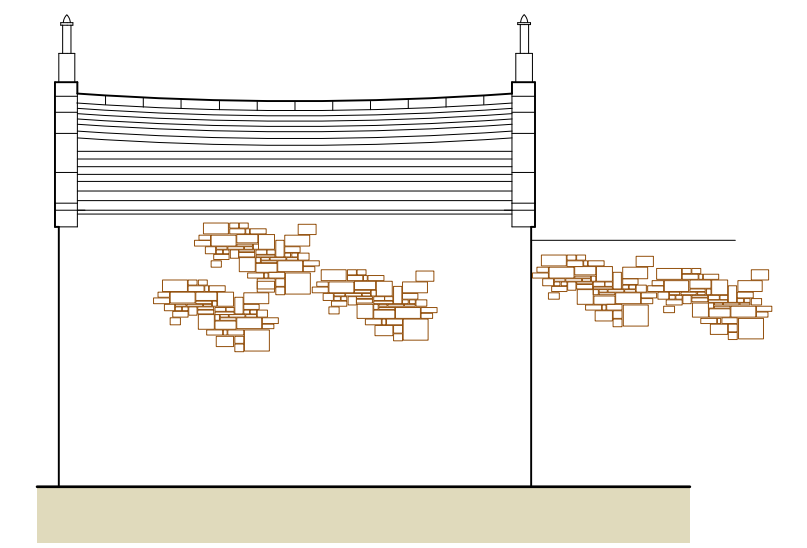

NORTH ELEVATION (to field)

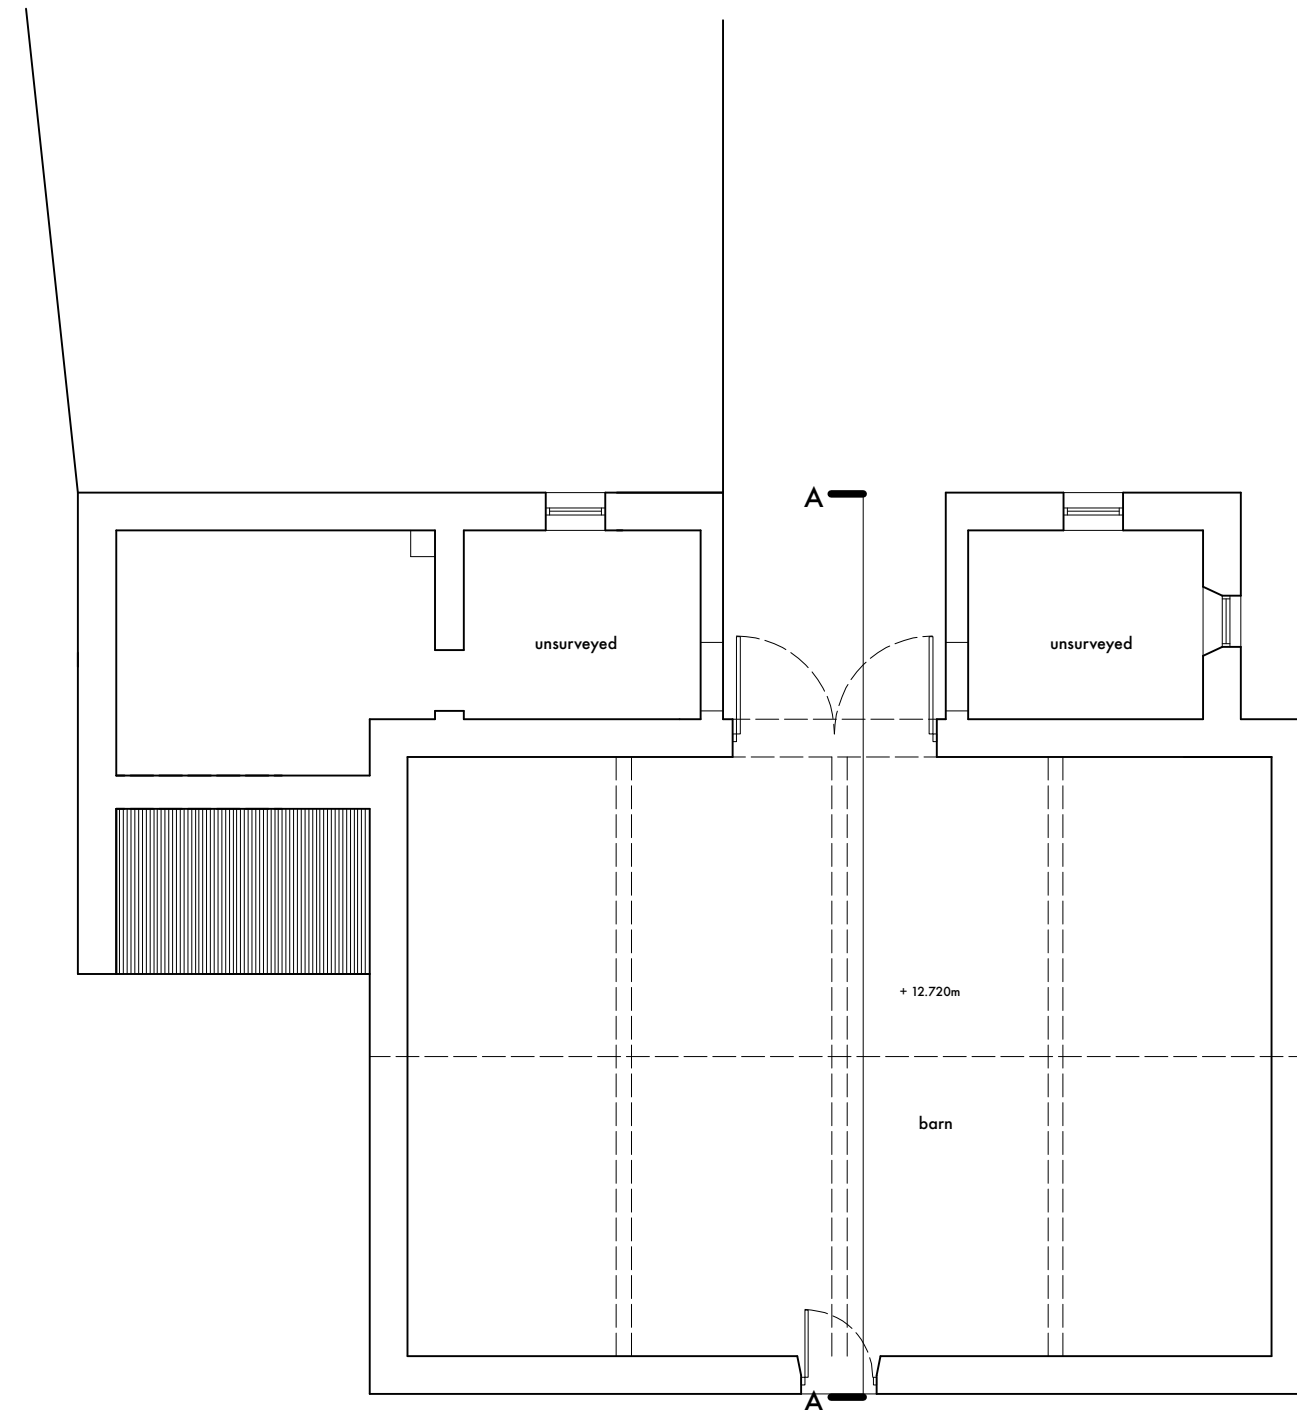


UPPER FLOOR PLAN



SOUTH ELEVATION



EAST ELEVATION

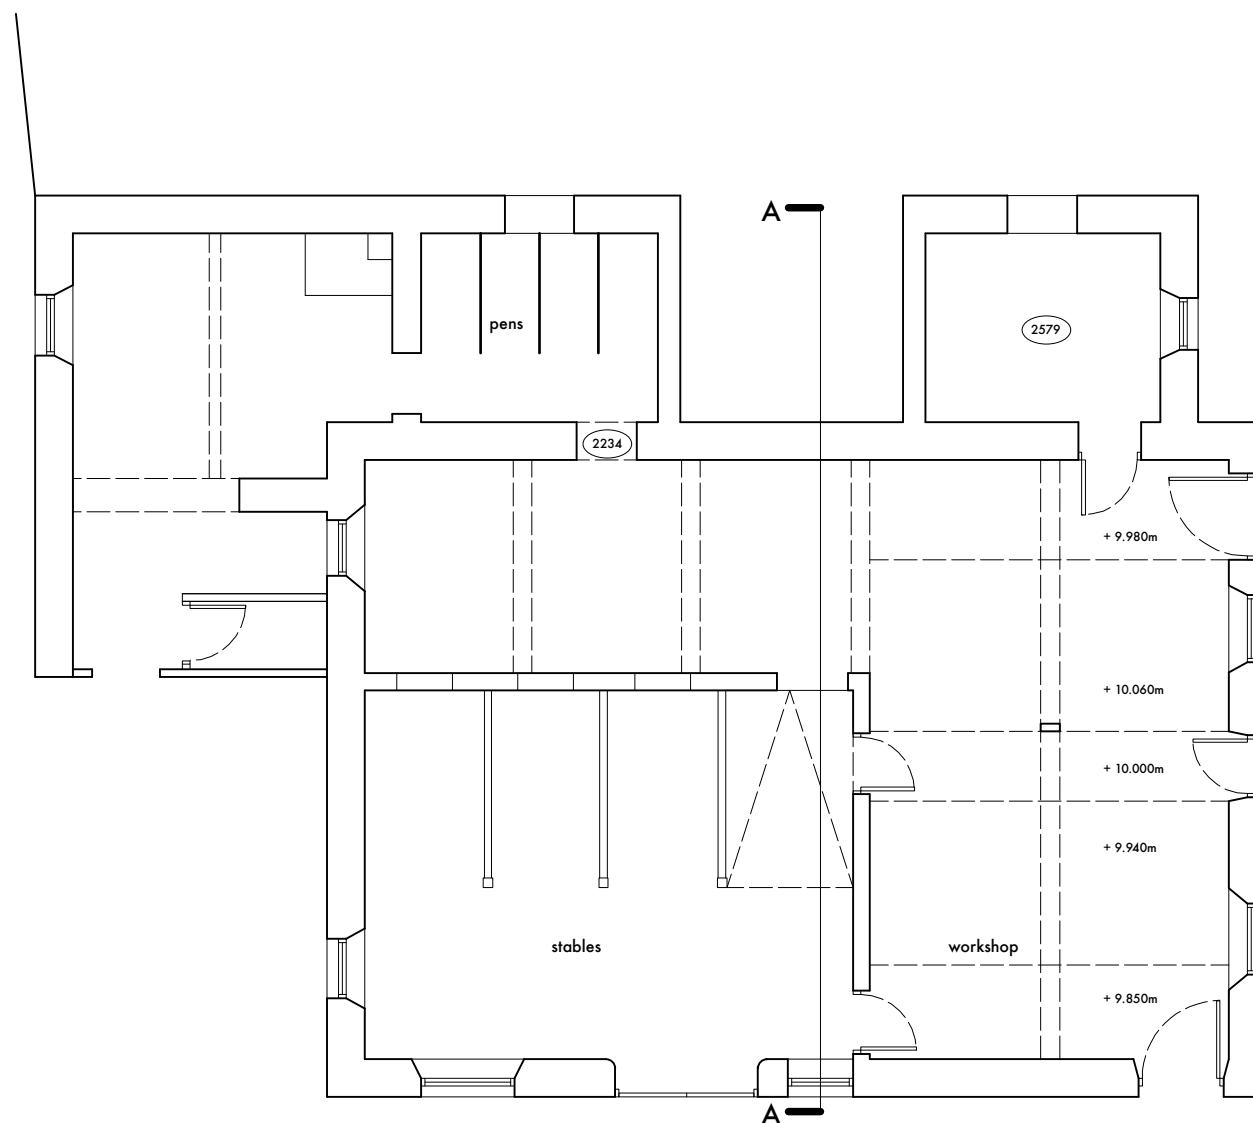

LOWER GROUND FLOOR PLAN



NORTH ELEVATION



WEST ELEVATION

FOR PLANNING APPLICATION ONLY

ALL DIMENSIONS TO BE CHECKED
ON SITE
FIGURED DIMENSIONS TO BE TAKEN
IN PREFERENCE
TO SCALED DIMENSIONS
copyright Green Swallow North
Limited

RIBA CHARTERED
ARCHITECTS



CLIENT : Mr H Tyson
PROJECT : Barn Conversion - Beckermat
DWG TITLE : As Existing Plans & Elevations
JOB NO : 1205 Dwg No : 10 Rev : -
DATE : 2 APR 2020 SCALE : 1 : 100 @A1

E - greenswallow@btinternet.com
M - 07970 944184
Registered Office : Green Swallow North Limited,
Swallow Barn, Blindcrake, Cumbria, CA13 0QP

GREEN
SWALLOW