



FIRST FLOOR PLAN

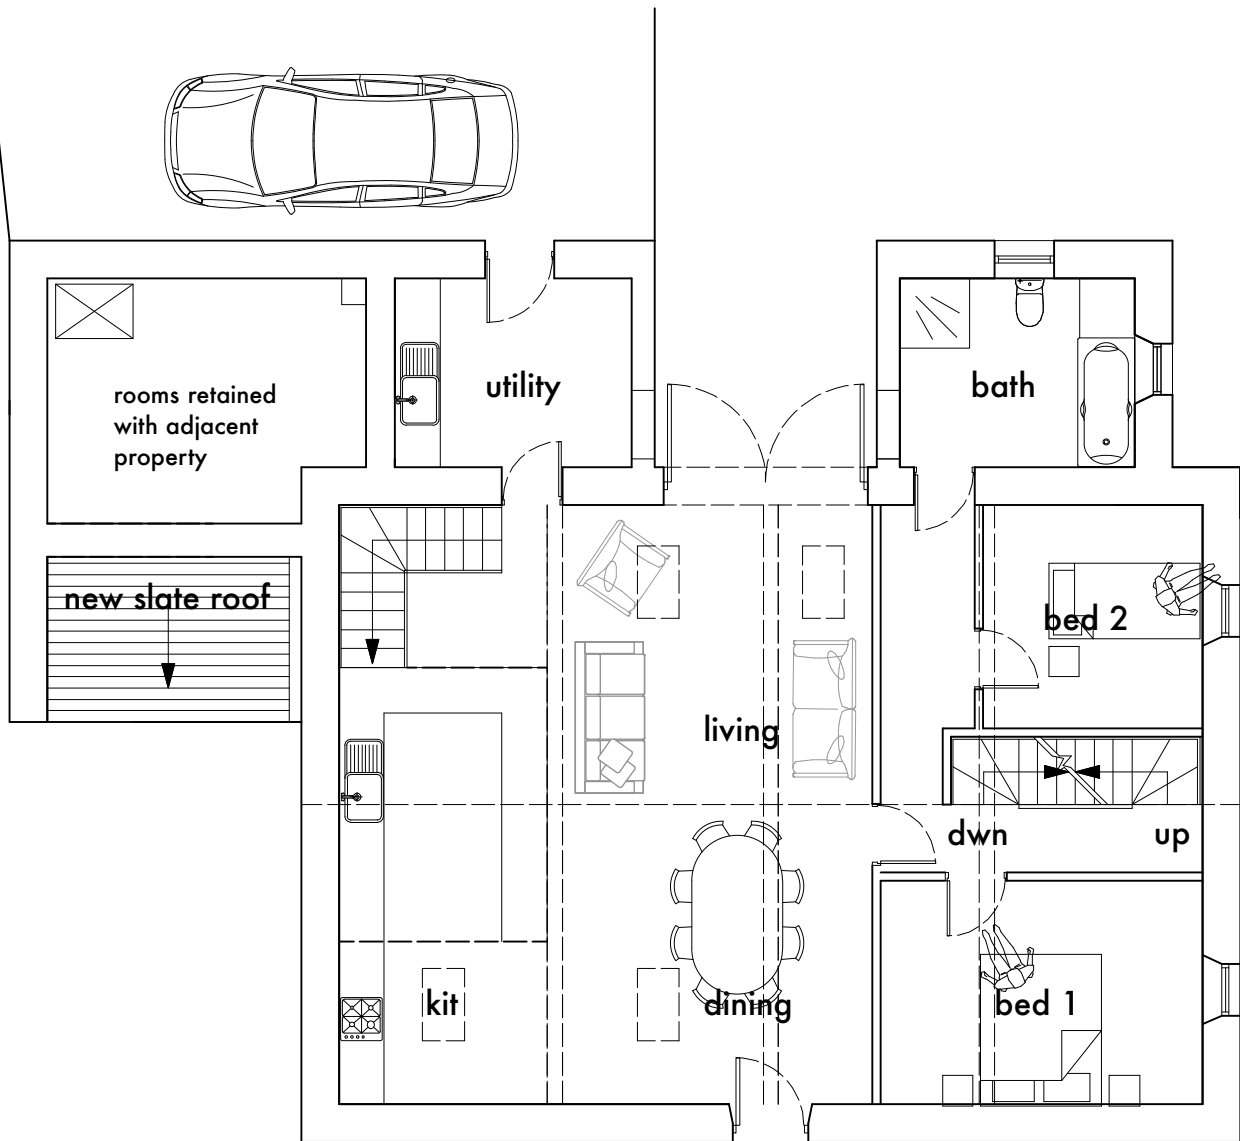

UPPER FLOOR PLAN

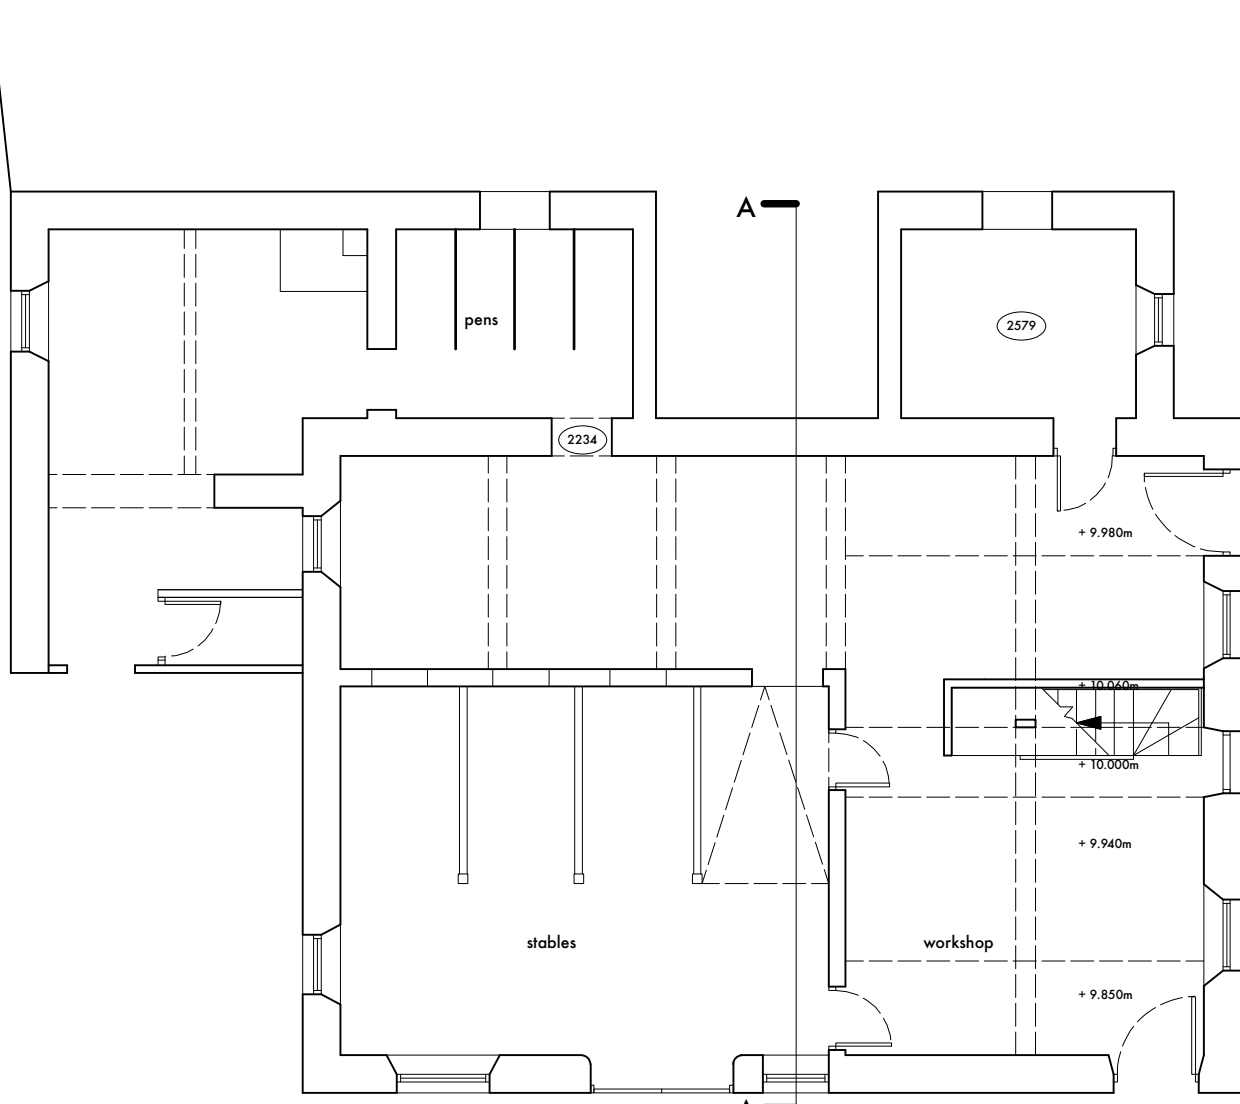

LOWER GROUND FLOOR PLAN



SOUTH ELEVATION




NORTH ELEVATION

existing corrugated roof removed and new slate roof added



EAST ELEVATION

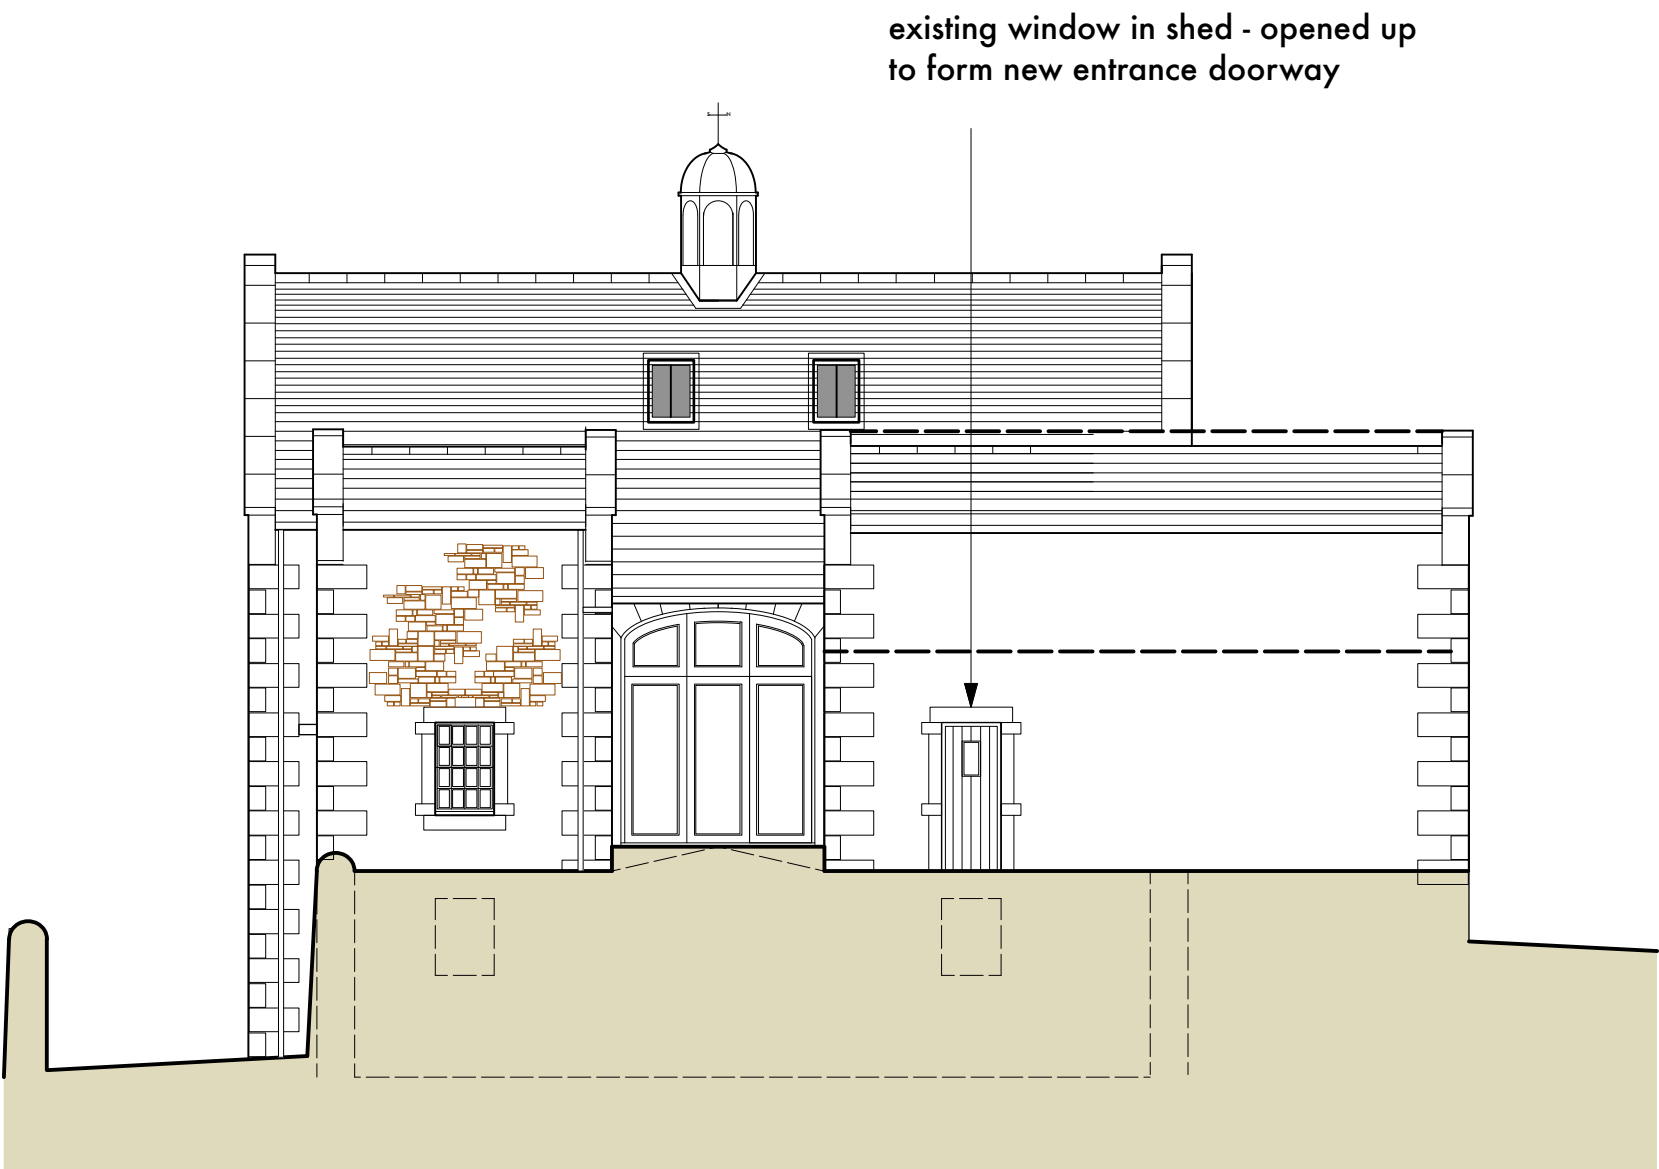

WEST ELEVATION

FOR PLANNING APPLICATION ONLY

ALL DIMENSIONS TO BE CHECKED ON SITE  
FIGURED DIMENSIONS TO BE TAKEN IN PREFERENCE TO SCALED DIMENSIONS  
copyright Green Swallow North Limited

RIBA CHARTERED ARCHITECTS



CLIENT : Mr H Tyson  
PROJECT : Barn Conversion - Beckermert

DWG TITLE : As Proposed Plans & Elevations

JOB NO : 1205 Dwg No : 11 Rev : B

DATE : 2 APR 2020 SCALE : 1 : 100 @A1

GREEN SWALLOW

Rev : B 31 Oct 2020 - Minor amendments following comments from Conservation Officer  
Rev : A 24 June 2020 - Additional Notes added following client comments