

FOR PLANNING APPLICATION ONLY

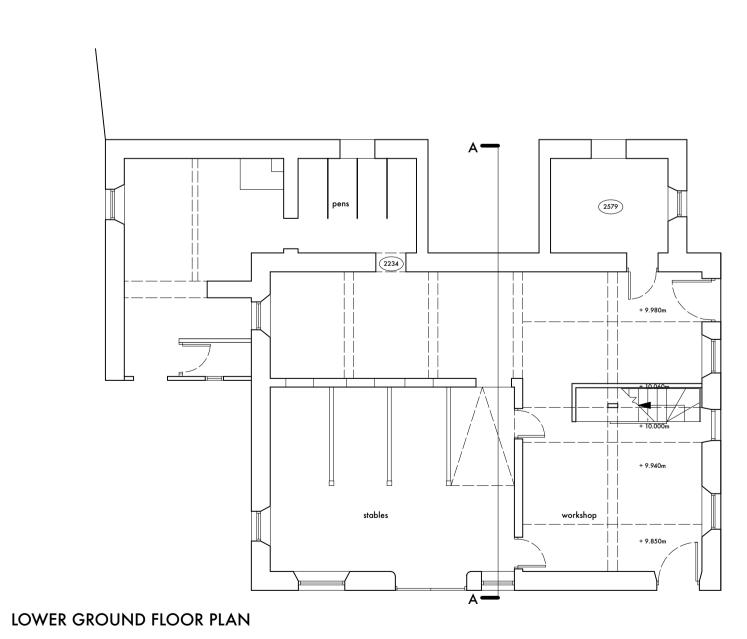

surrounds to match

existing

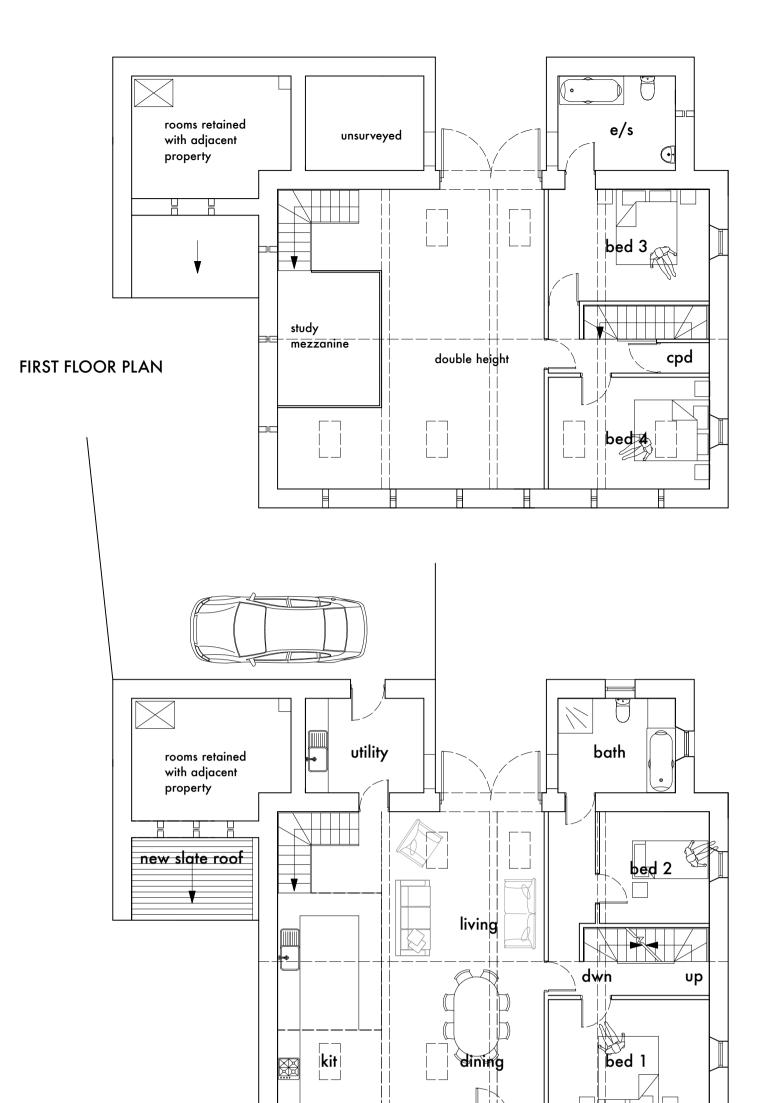



UPPER FLOOR PLAN

existing gateway





EAST ELEVATION





WEST ELEVATION

ALL DIMENSIONS TO BE CHECKED ON SITE FIGURED DIMENSIONS TO BE TAKEN IN PREFERENCE TO SCALED DIMENSIONS copyright Green Swallow North Limited



Rev : C 18 Apr 2021 - Existing high level ventilation slots shown dashed on floor plans Rev : B 31 Oct 2020 - Minor amendments following comments from

Conservation Officer Rev : A 24 June 2020 - Additional Notes added following client comments

RIBA CHARTERED ARCHITECTS



CLIENT : Mr H Tyson

PROJECT : Barn Conversion - Beckermet DWG TITLE : As Proposed Plans & Elevations JOB NO : 1205 Dwg No : 11 Rev : C DATE : 2 APR 2020 SCALE : 1 :100 @A1



E - greenswallow@btinternet.com M - 07970 964184 Registered Office : Green Swallow North Limited, Swallow Barn, Blindcrake, Cumbria, CA13 0QP