


UPPER FLOOR PLAN

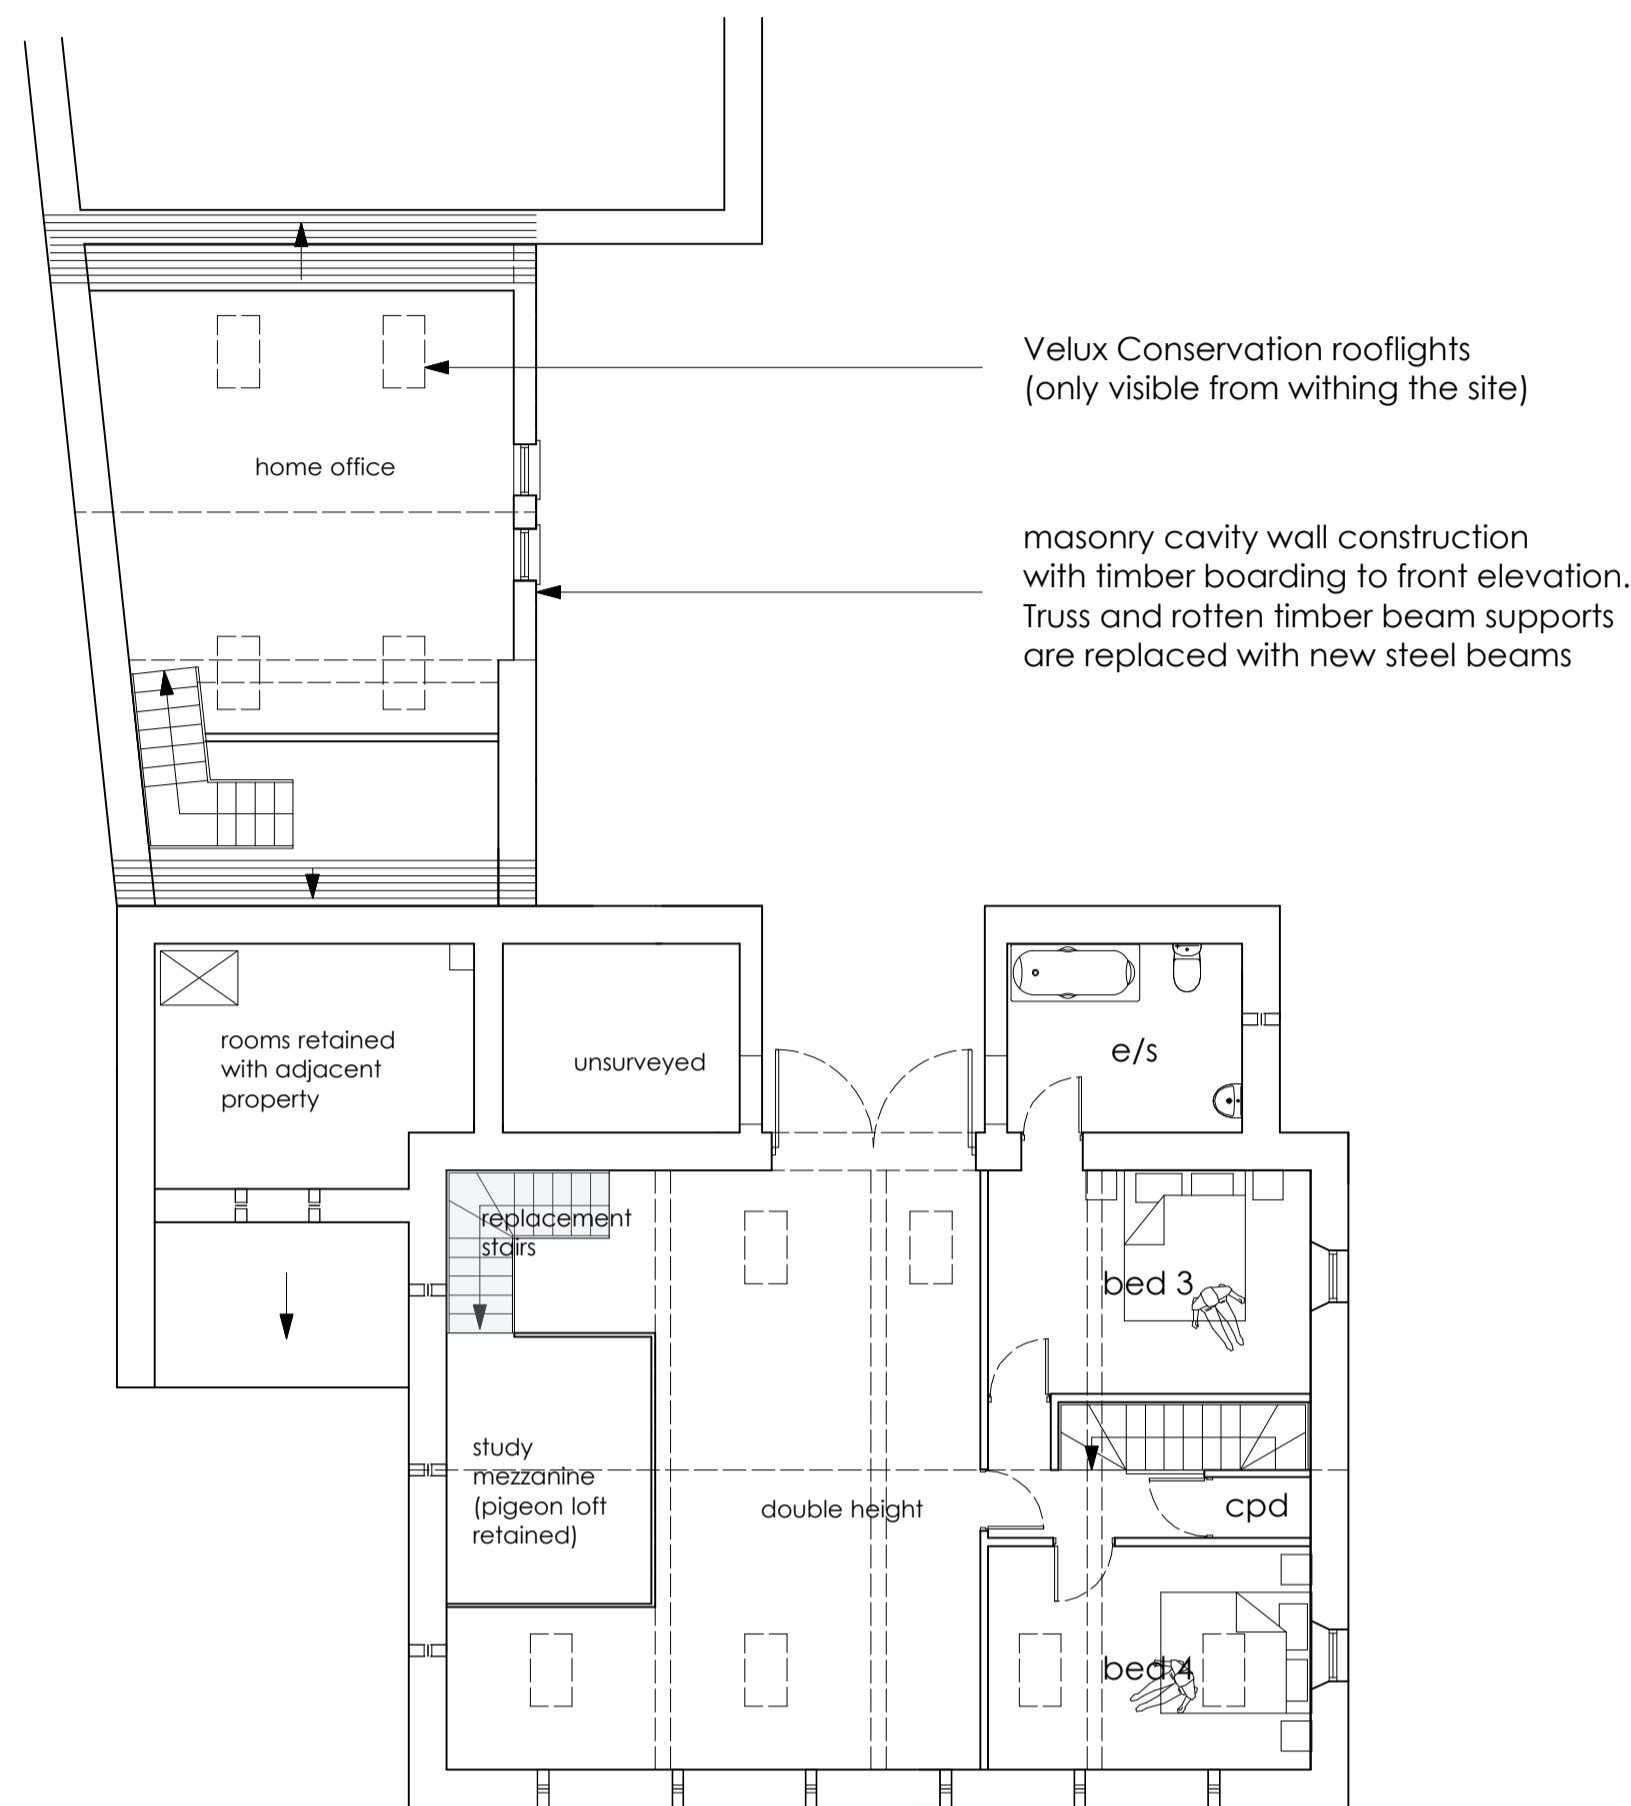


FIRST FLOOR PLAN



SOUTH ELEVATION



EAST ELEVATION

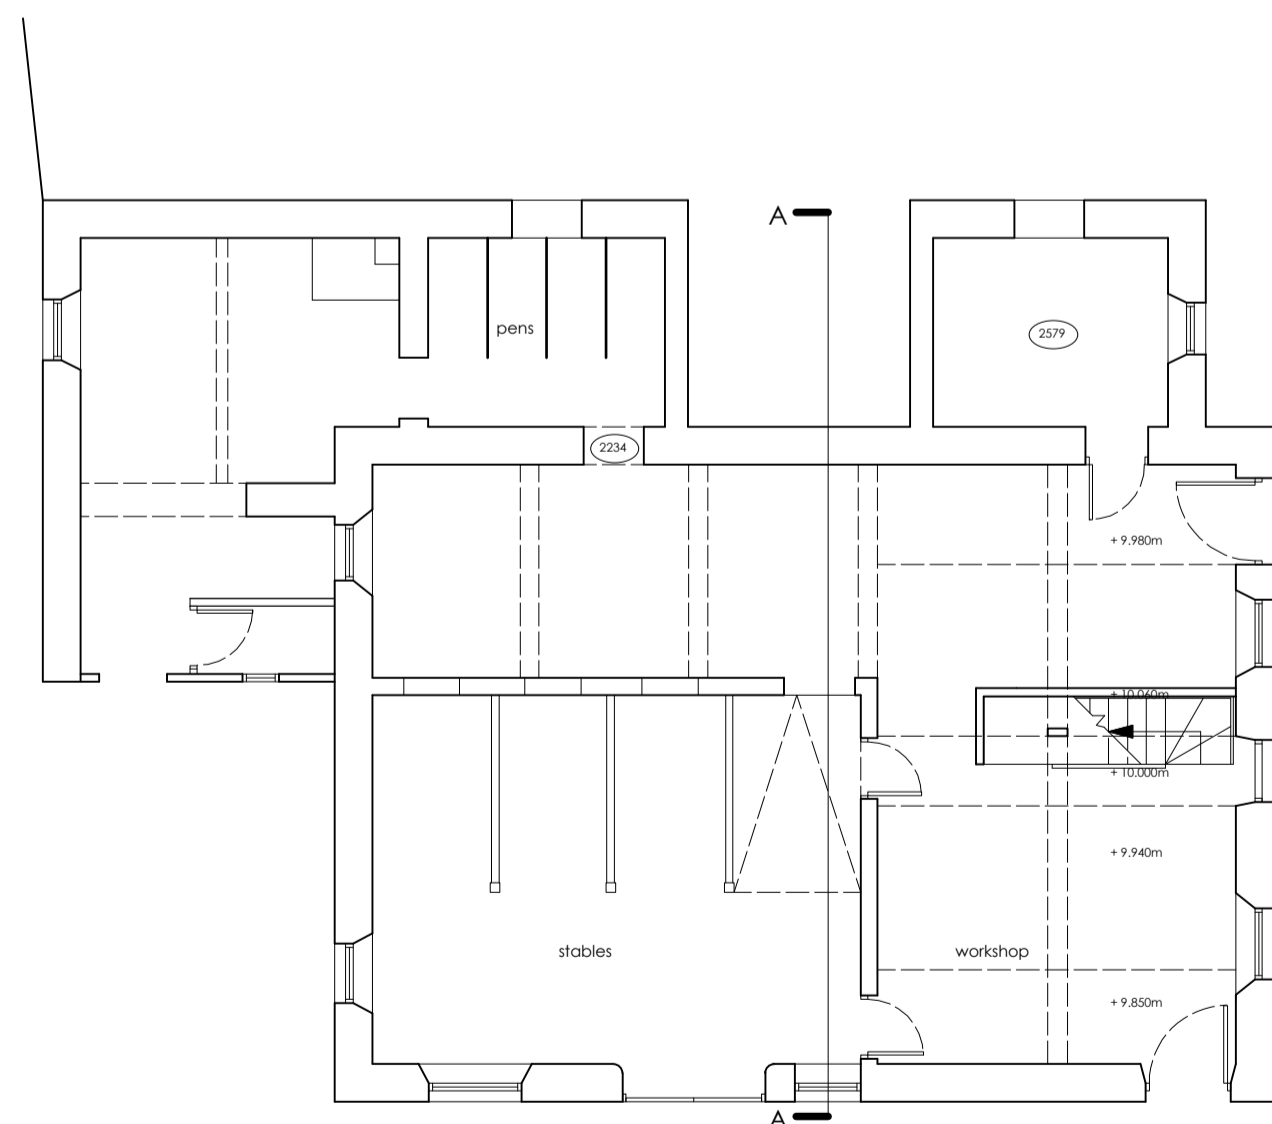

LOWER GROUND FLOOR PLAN



NORTH ELEVATION



WEST ELEVATION

Rev : D 21 Feb 2022 - alterations to show replacement of ginnery with new structure on reduced footprint to provide stability to rear gable wall  
 Rev : C 18 Apr 2021 - Existing high level ventilation slots shown dashed on floor plans

FOR PLANNING & LISTED BUILDING APPLICATION ONLY

ALL DIMENSIONS TO BE CHECKED ON SITE  
 FIGURED DIMENSIONS TO BE TAKEN IN PREFERENCE TO SCALED DIMENSIONS  
 copyright Green Swallow North Limited

RIBA CHARTERED ARCHITECTS



CLIENT : Mr H Tyson  
 PROJECT : Barn Conversion - Beckermert  
 DWG TITLE : As Proposed Plans & Elevations

E - greenswallow@btinternet.com  
 M - 07970 964184  
 Registered Office : Green Swallow North Limited,  
 Swallow Barn, Blindcrake, Cumbria, CA13 0QP

JOB NO : 1205 | Dwg No : 11 | Rev : D  
 DATE : 2 APR 2020 | SCALE : 1 : 100 @A1

