



SITE PLAN

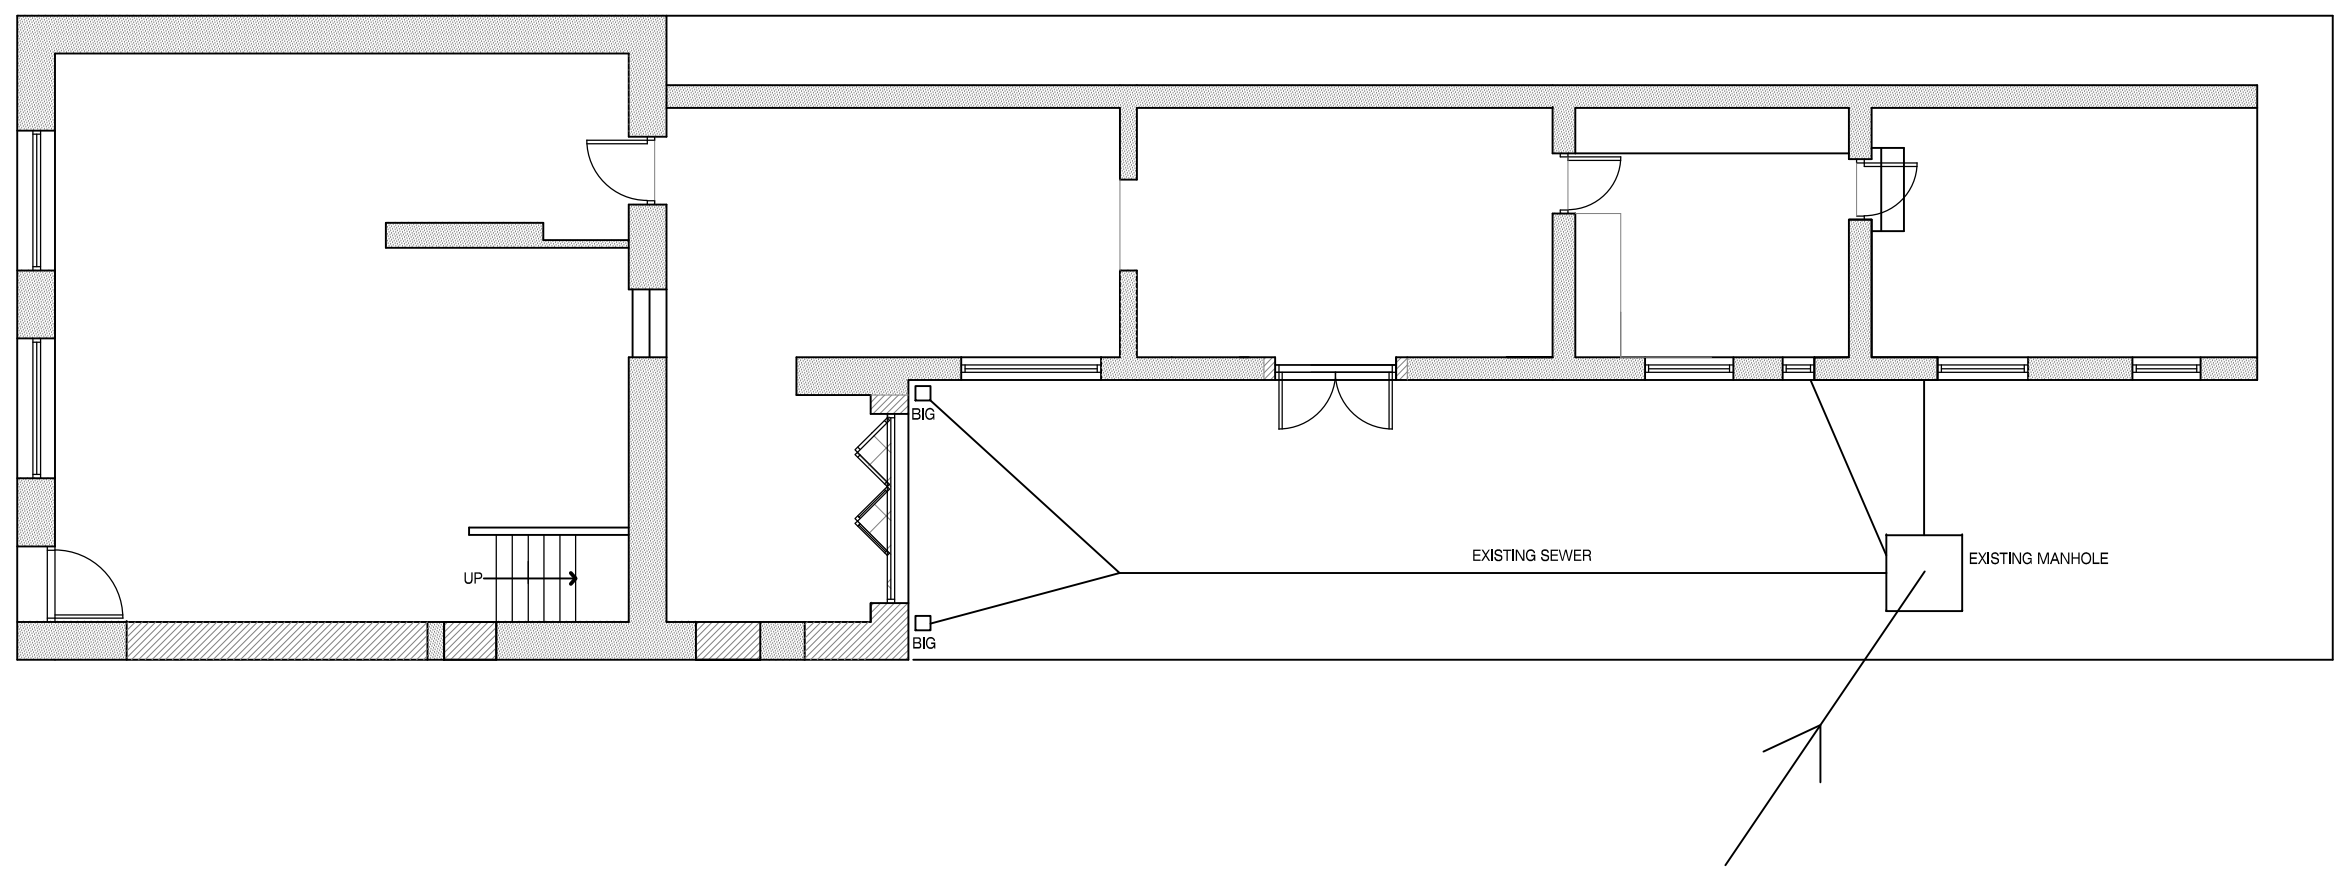

SCALE: 1:100

PROPERTY LETS (NW) LTD

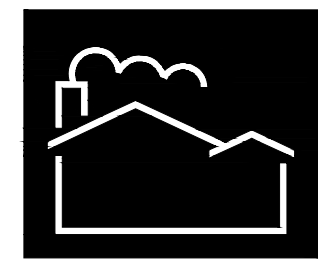

Cappella Casa
Victoria Terrace
Whitehaven
Cumbria
CA28 8AB

121 ENNERDALE ROAD, CLEATOR MOOR
SITE PLAN